

CONSULTANTS:


REVISIONS:

No.	Name	Date


ISSUED FOR PERMITTING

ISSUED: 11/01/17
 PROJECT No: 1714
 DRAWN BY: CF
 CHECKED BY: CMB


SHEET TITLE:
 NEW DORMER SECTION & WINDOW DETAILS

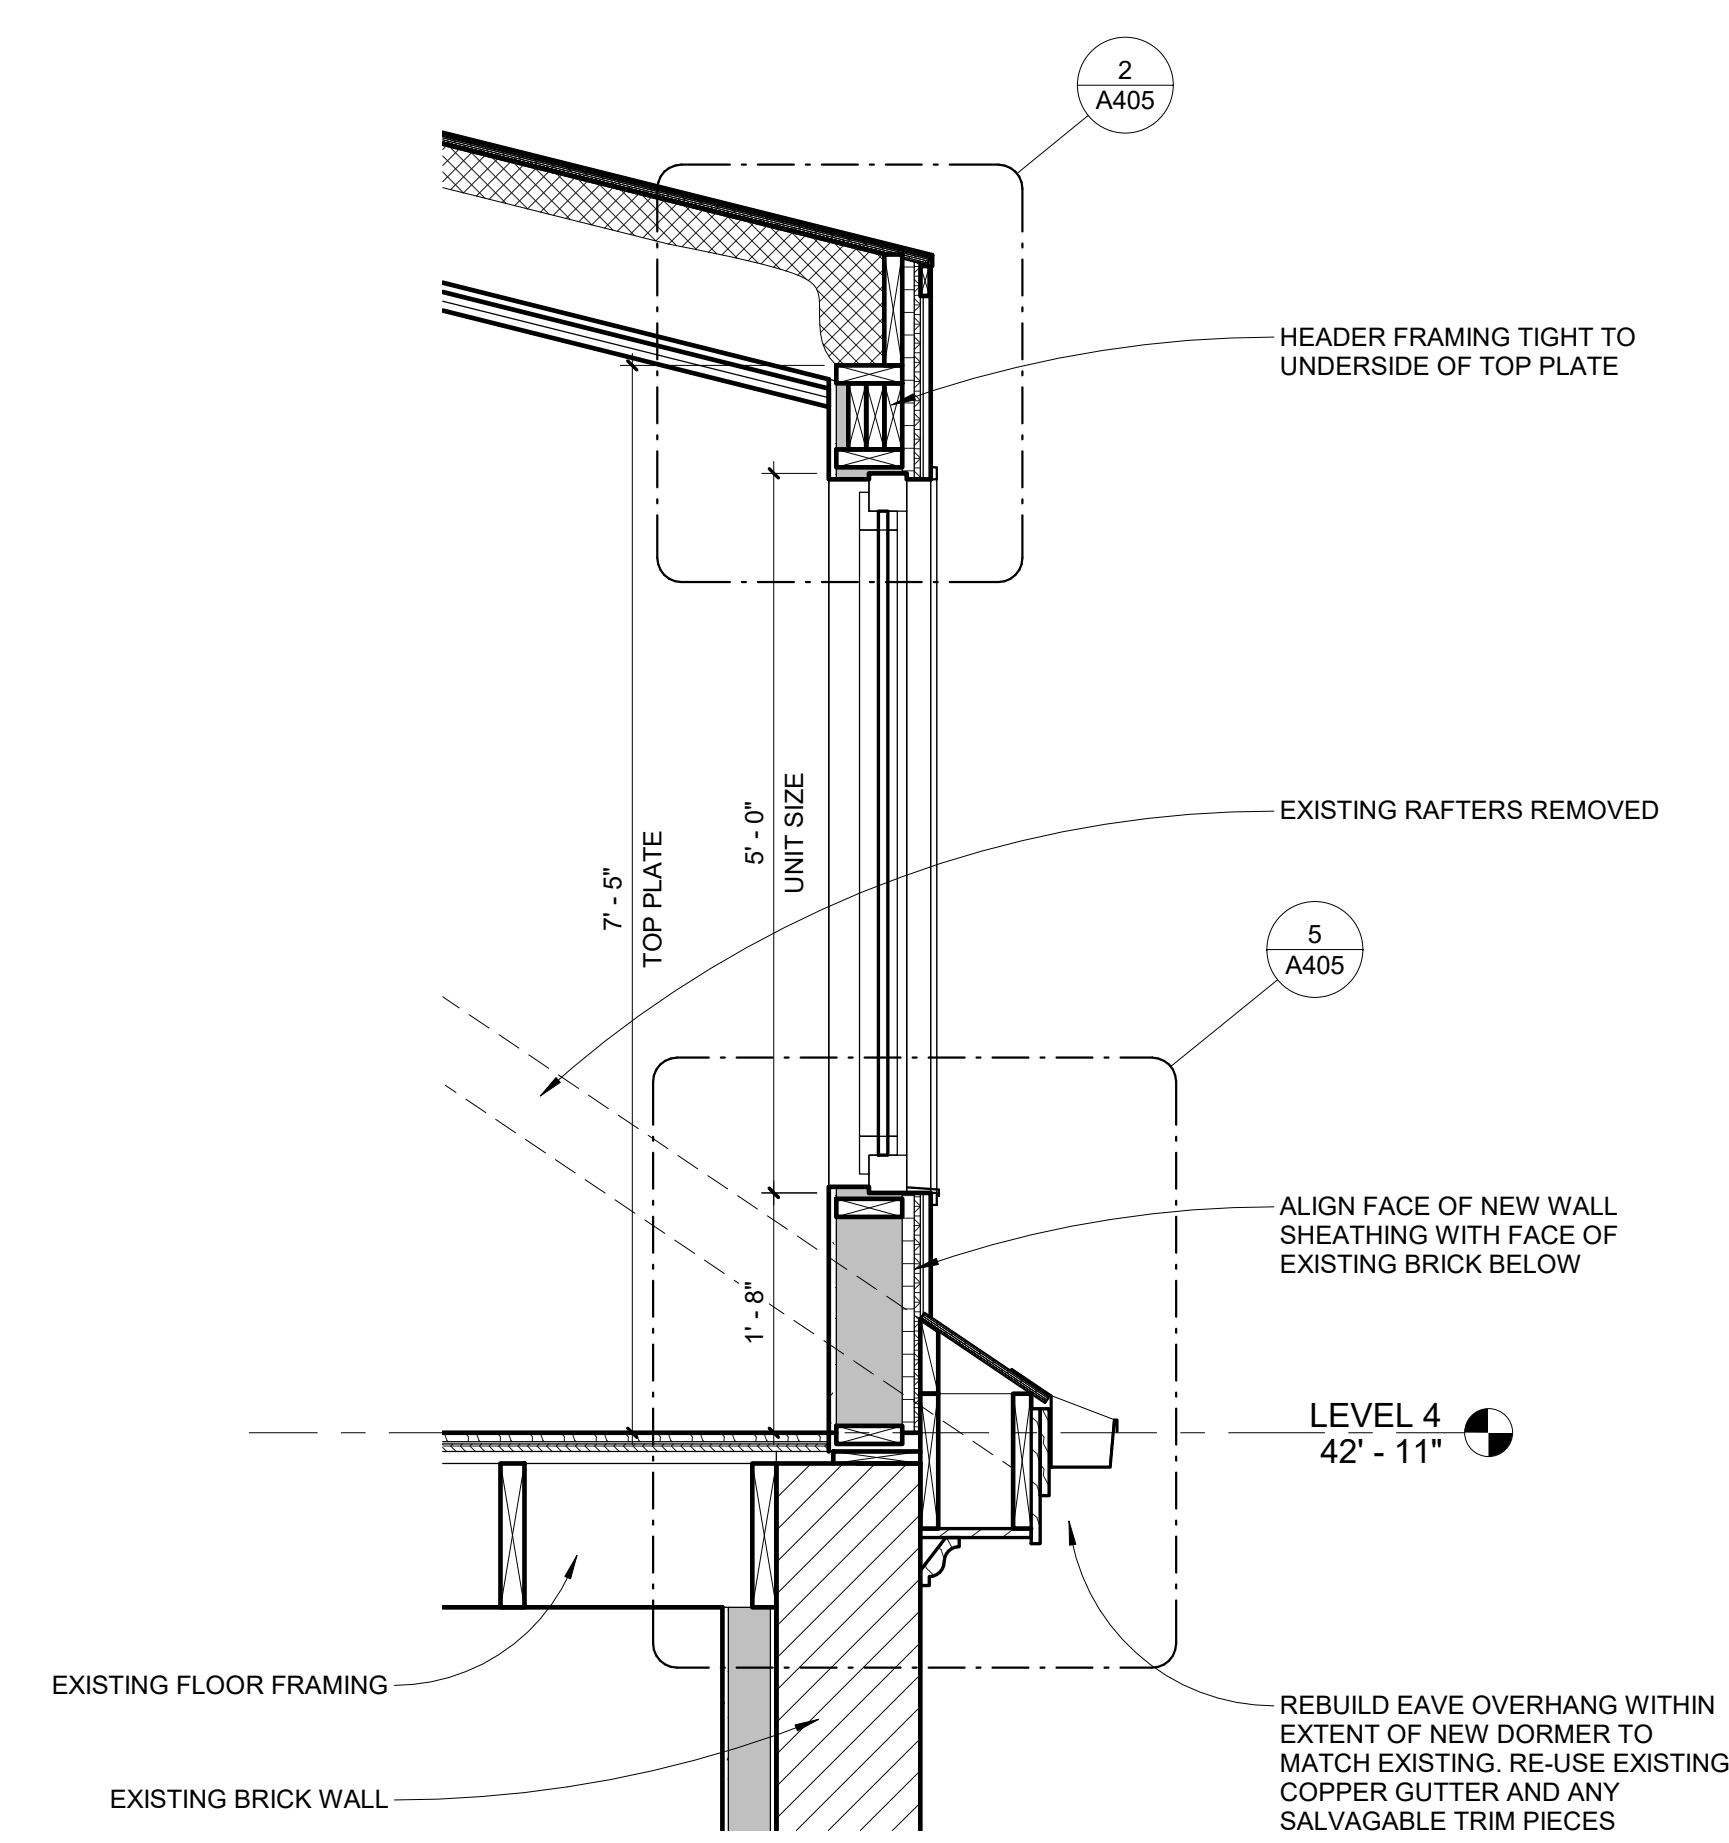


1 DORMER WALL SECTION
 3/4" = 1'-0"

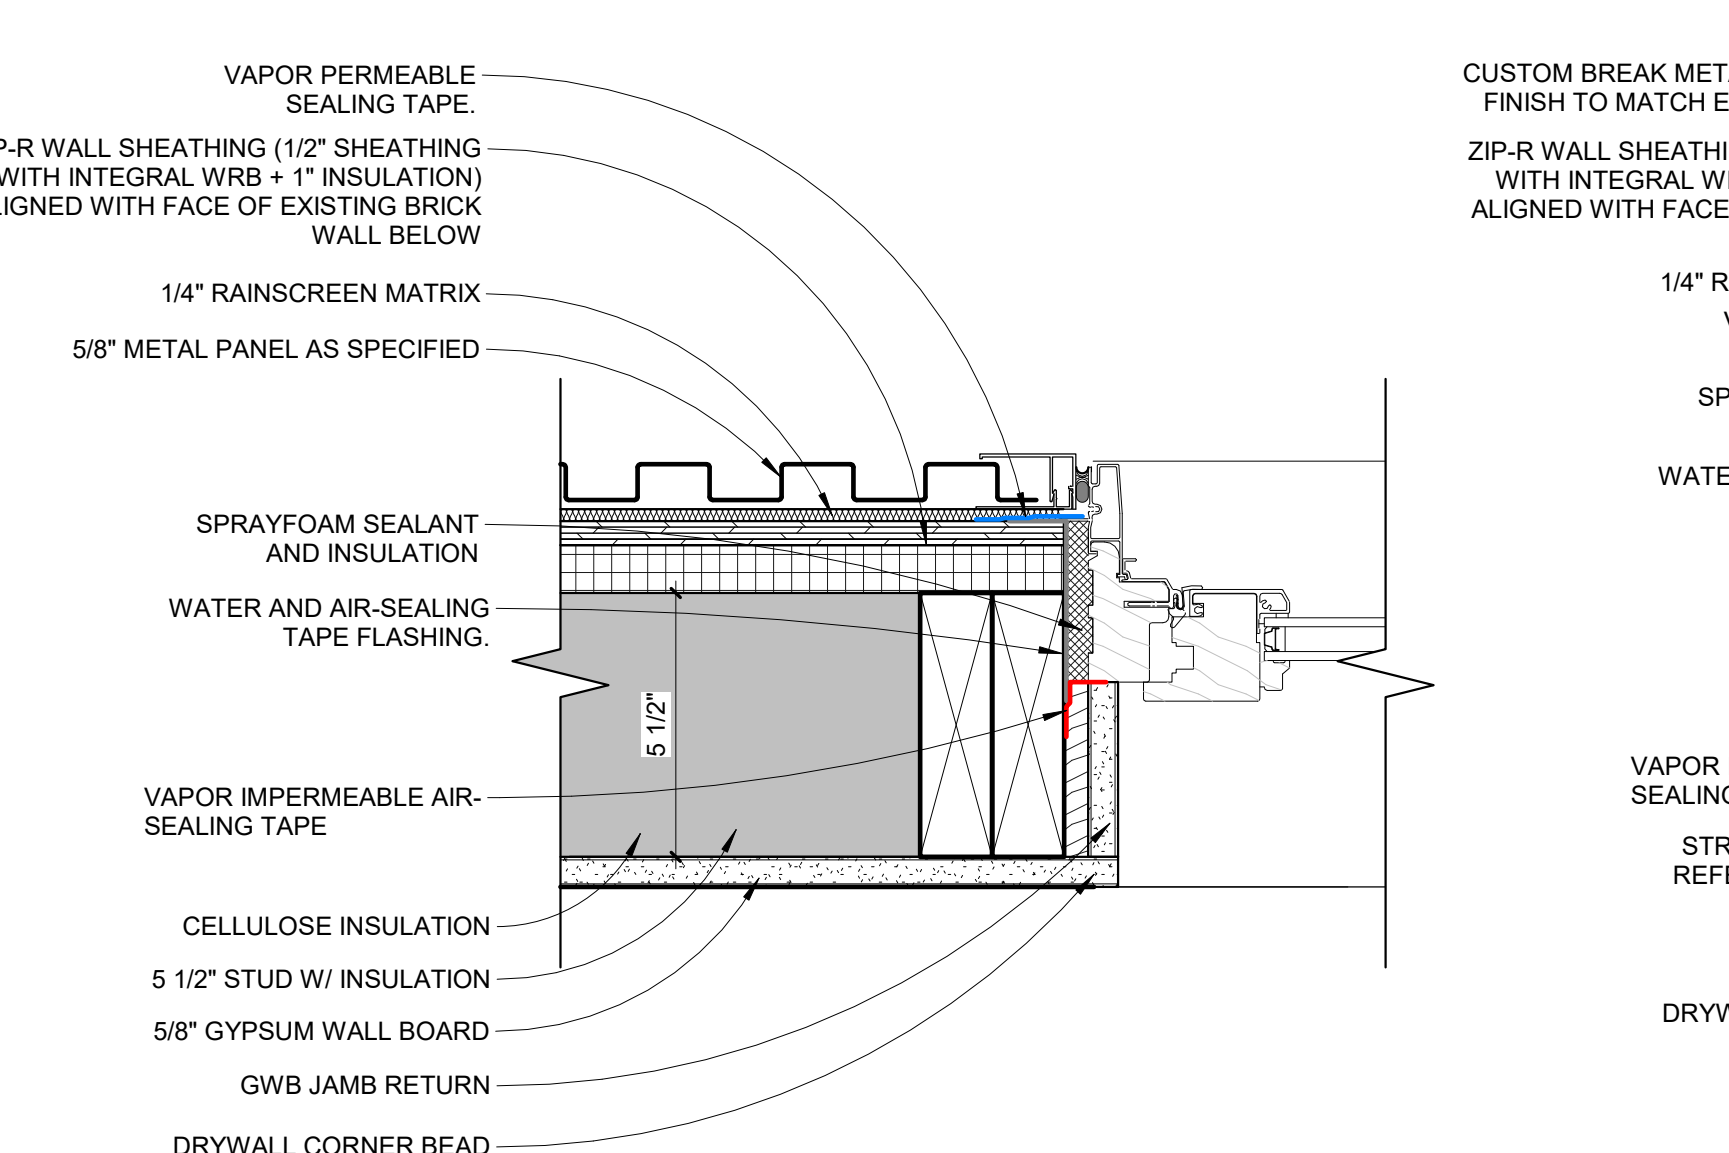


3 DORMER WINDOW JAMB DETAIL
 3" = 1'-0"

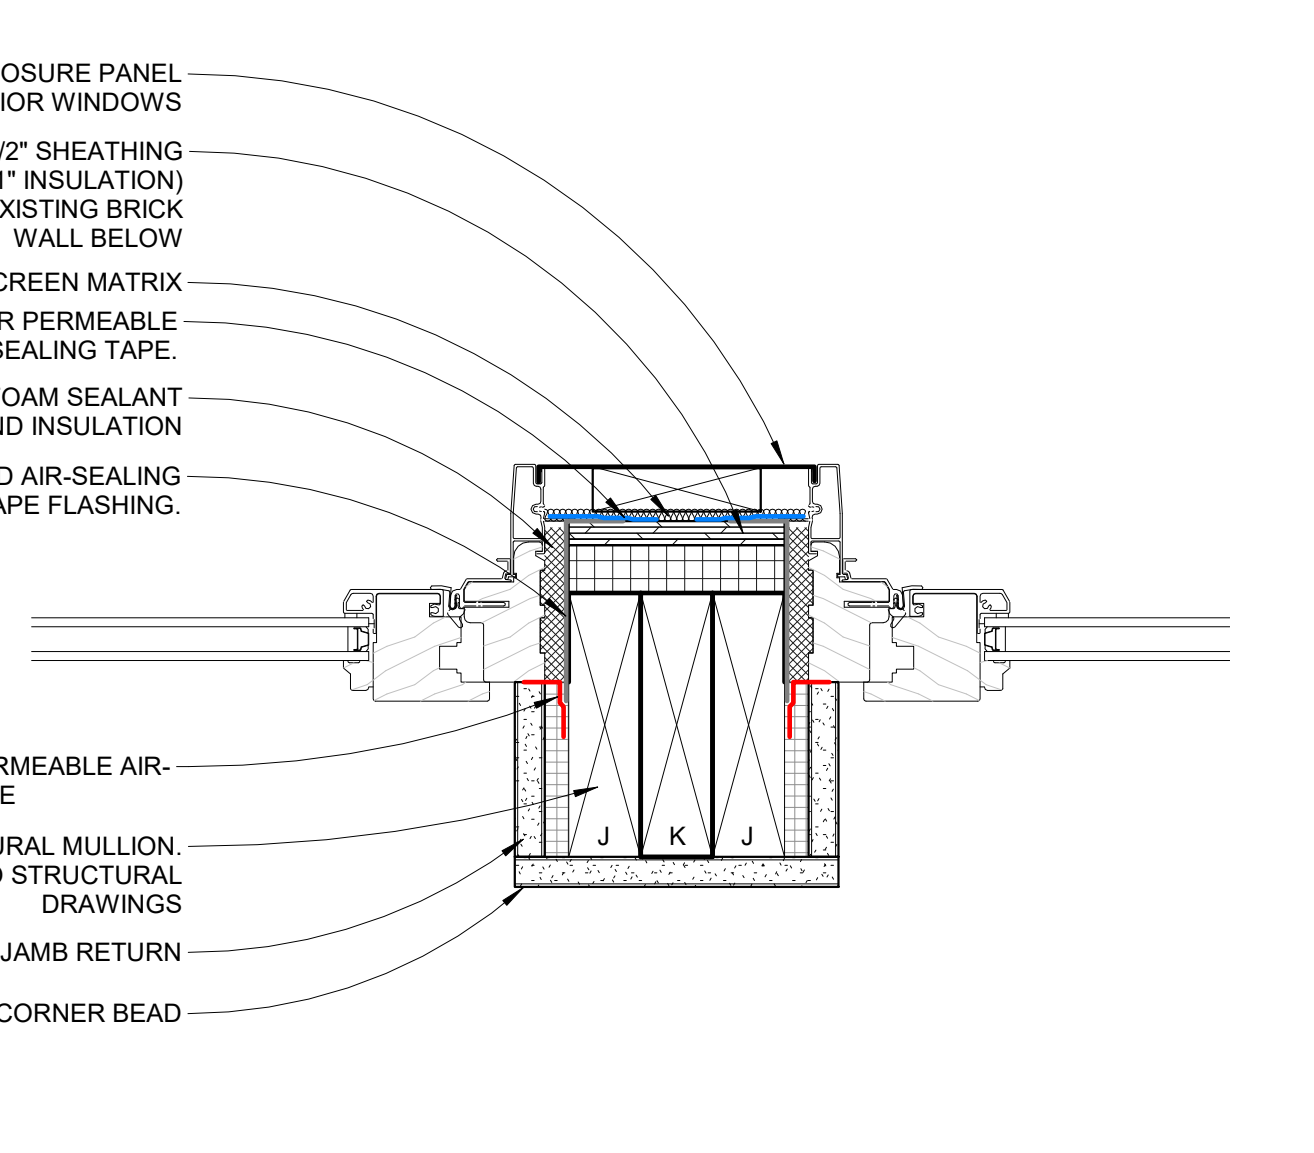

4 DORMER WINDOW MULLION DETAIL
 3" = 1'-0"

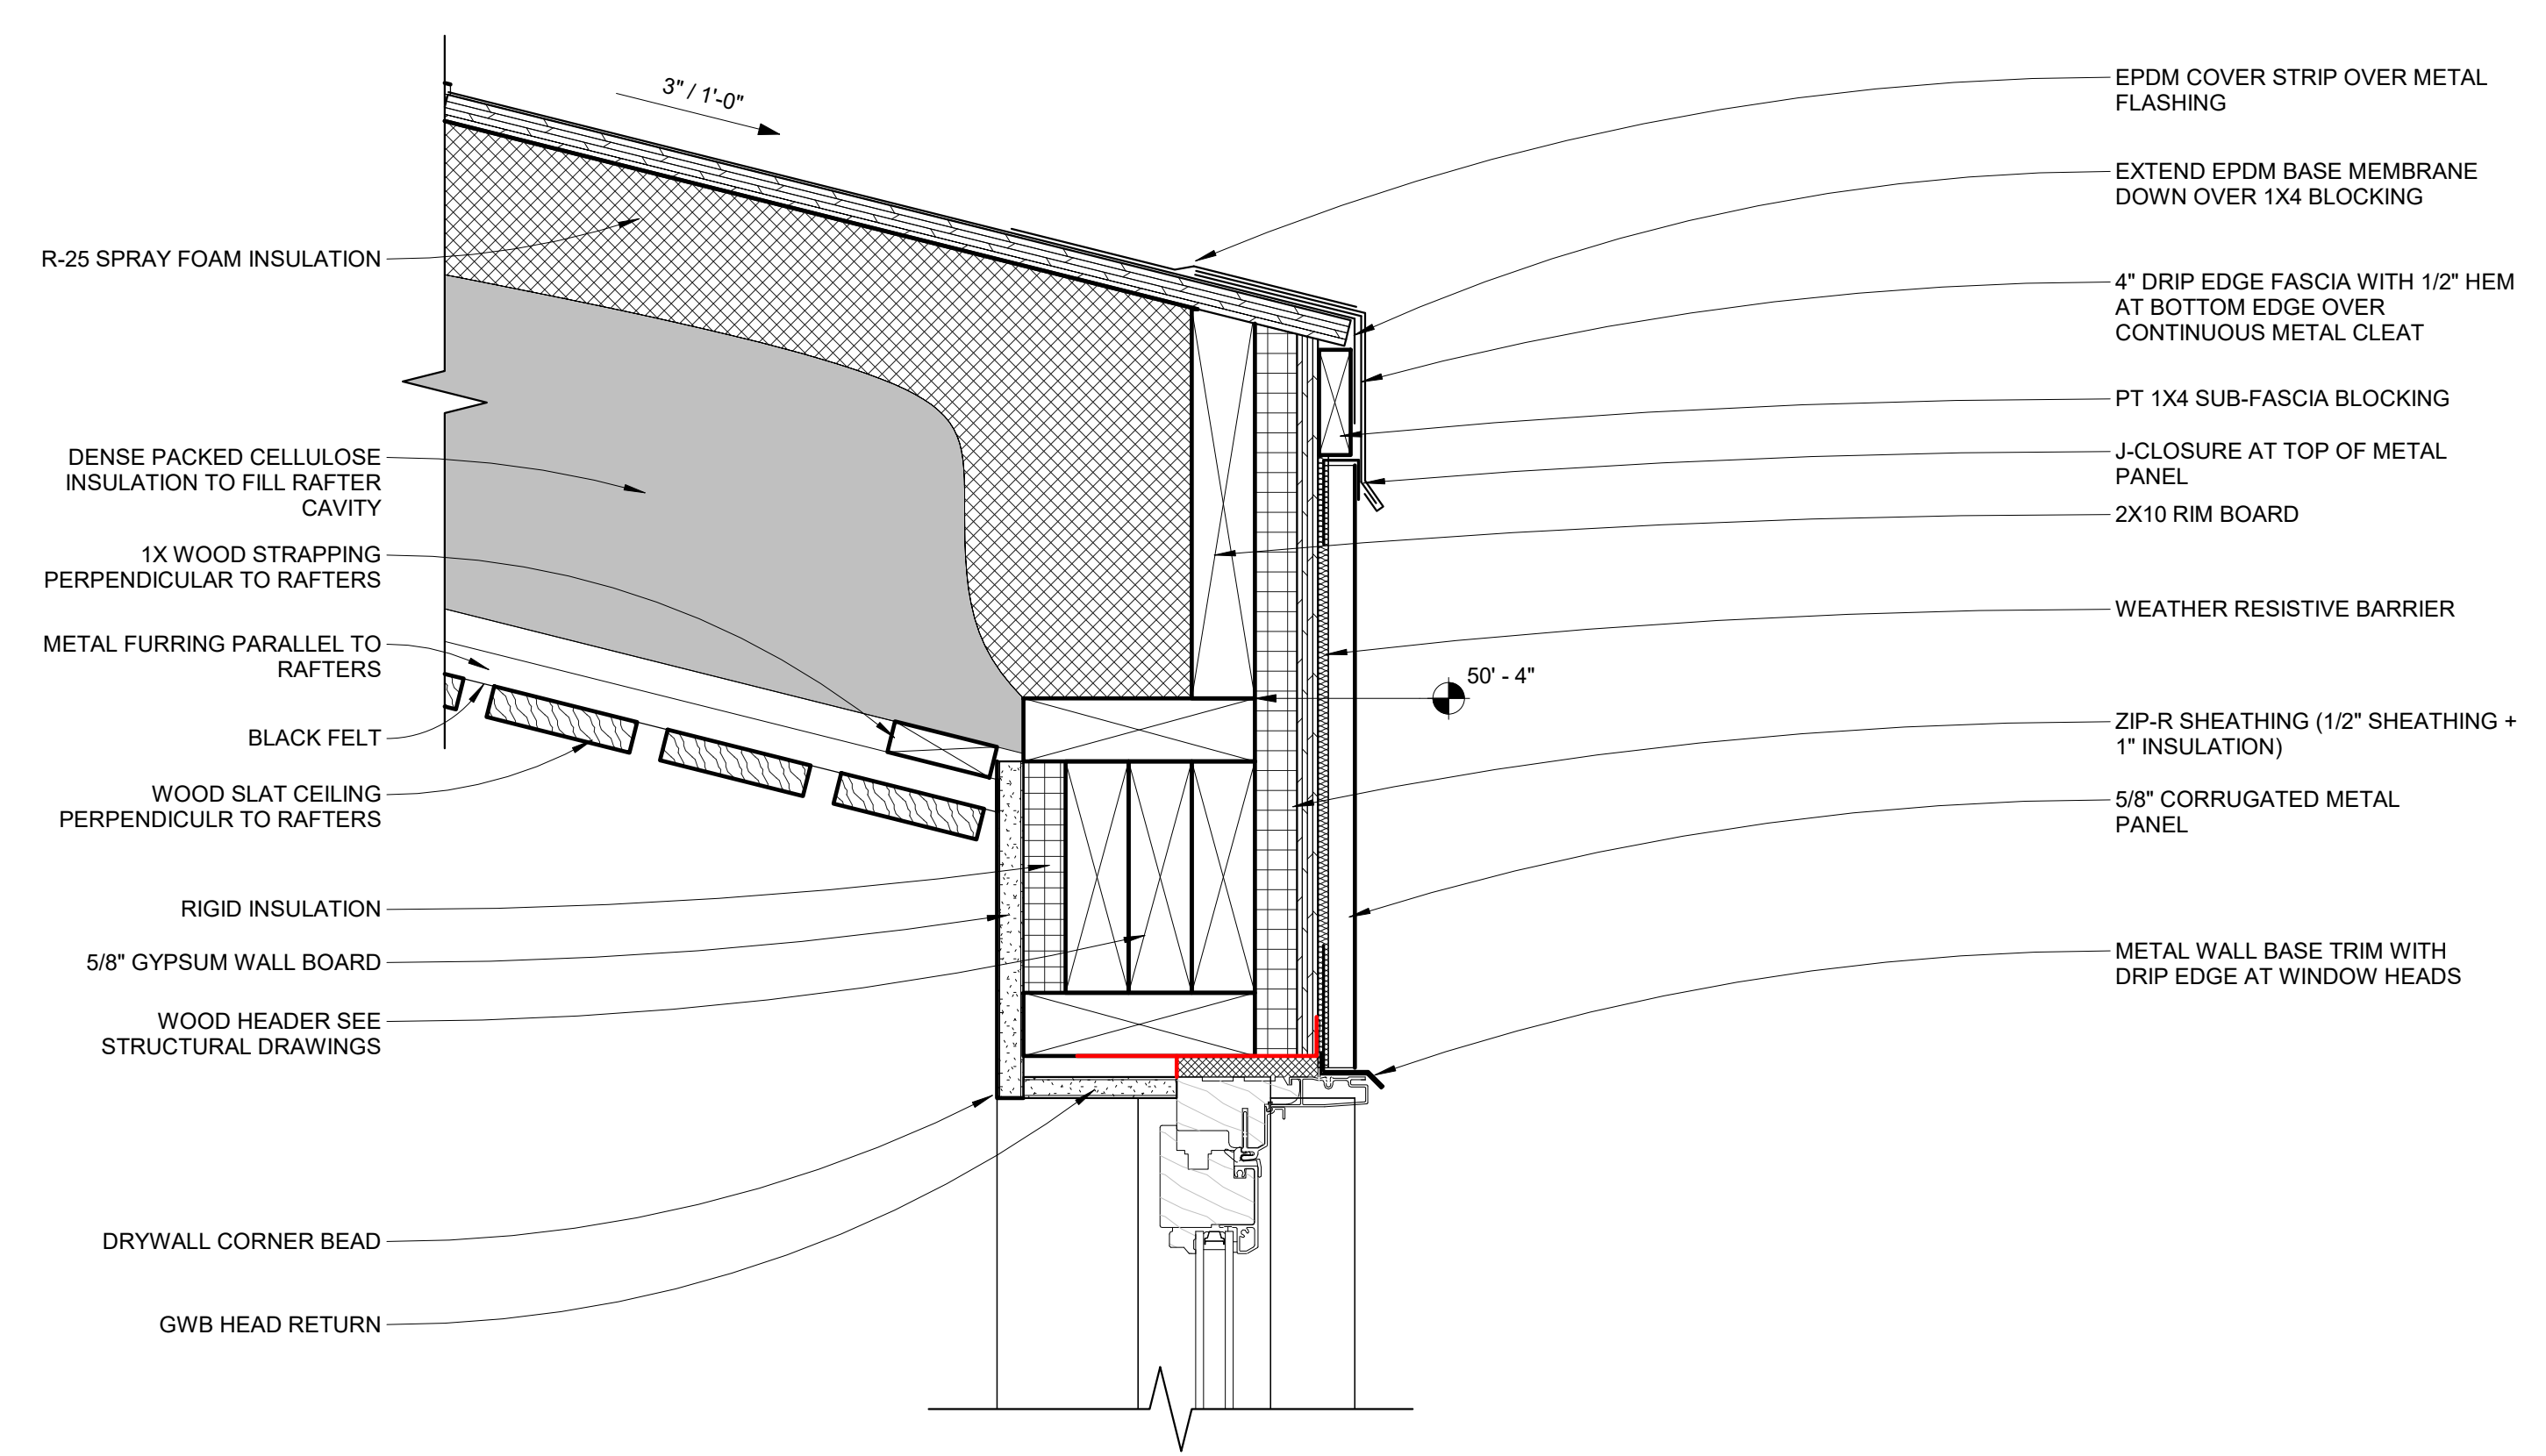

2 DORMER WINDOW HEAD DETAIL
 3" = 1'-0"

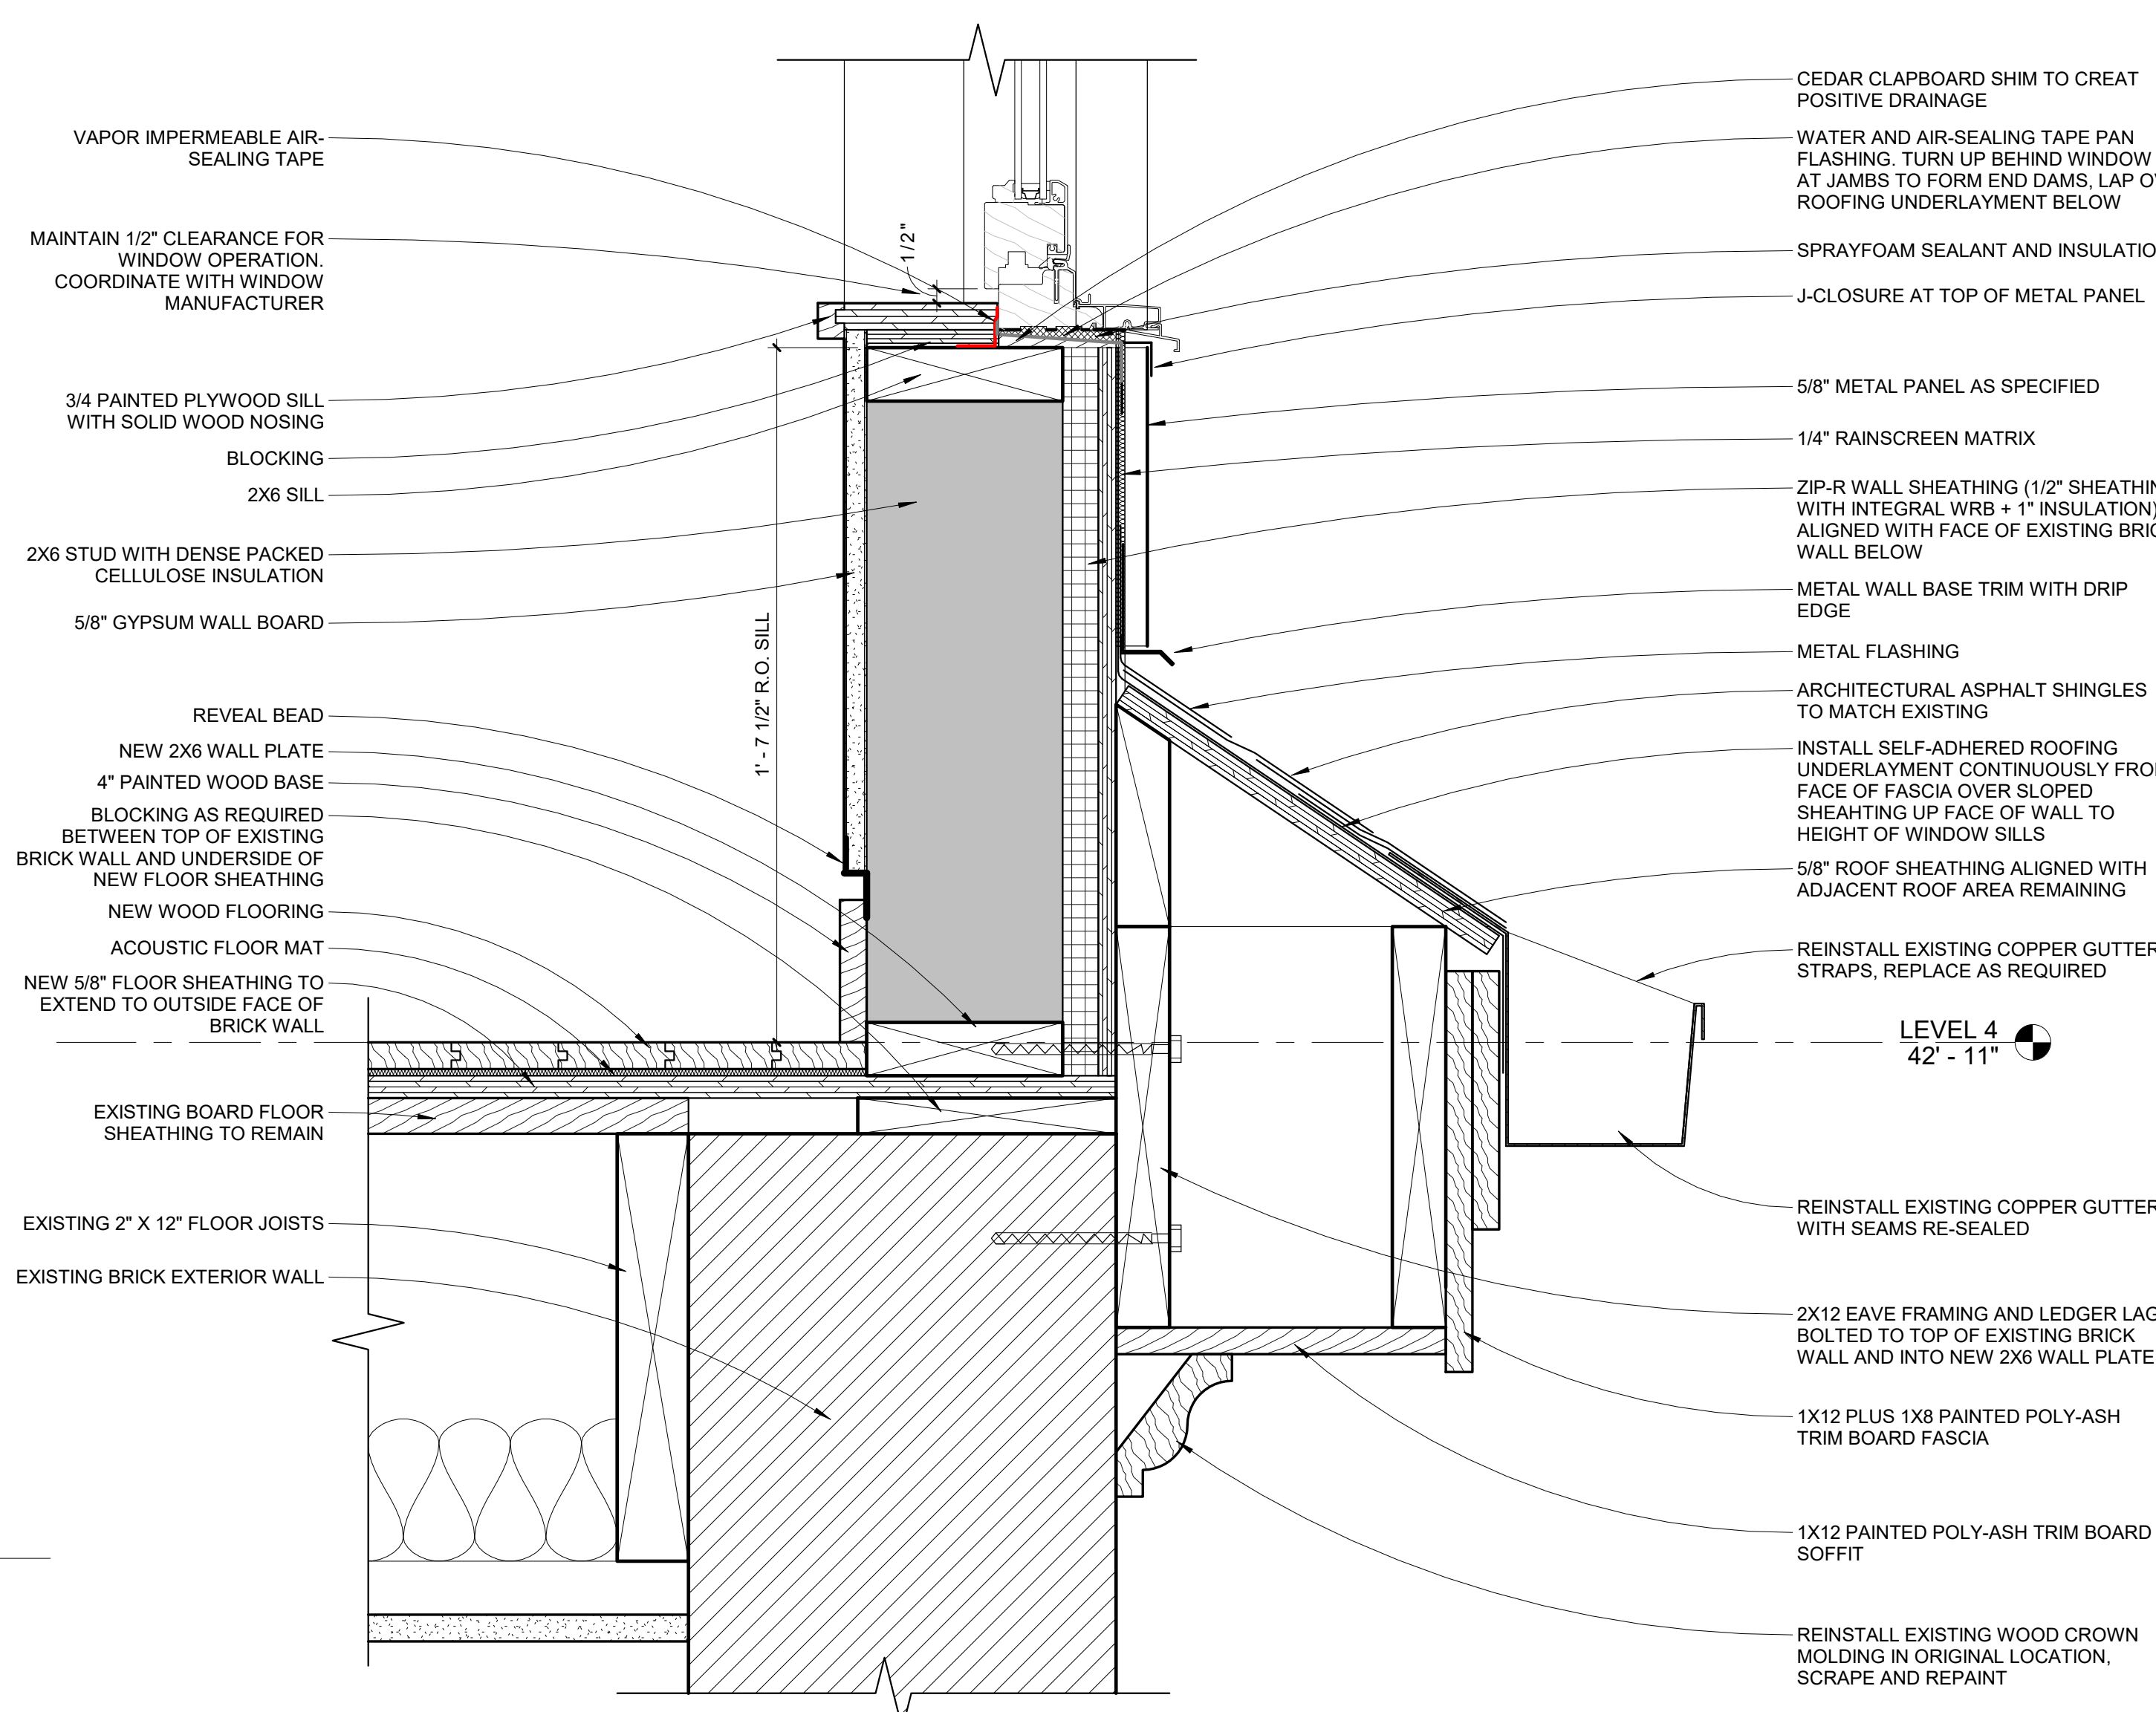

5 DORMER WINDOW SILL DETAIL
 3" = 1'-0"