


**1 First Floor Plan** (5,431 +/- s.f.)  
 Scale: 1/8" = 1'-0"  
 Total Area: (7,857 +/- s.f.)

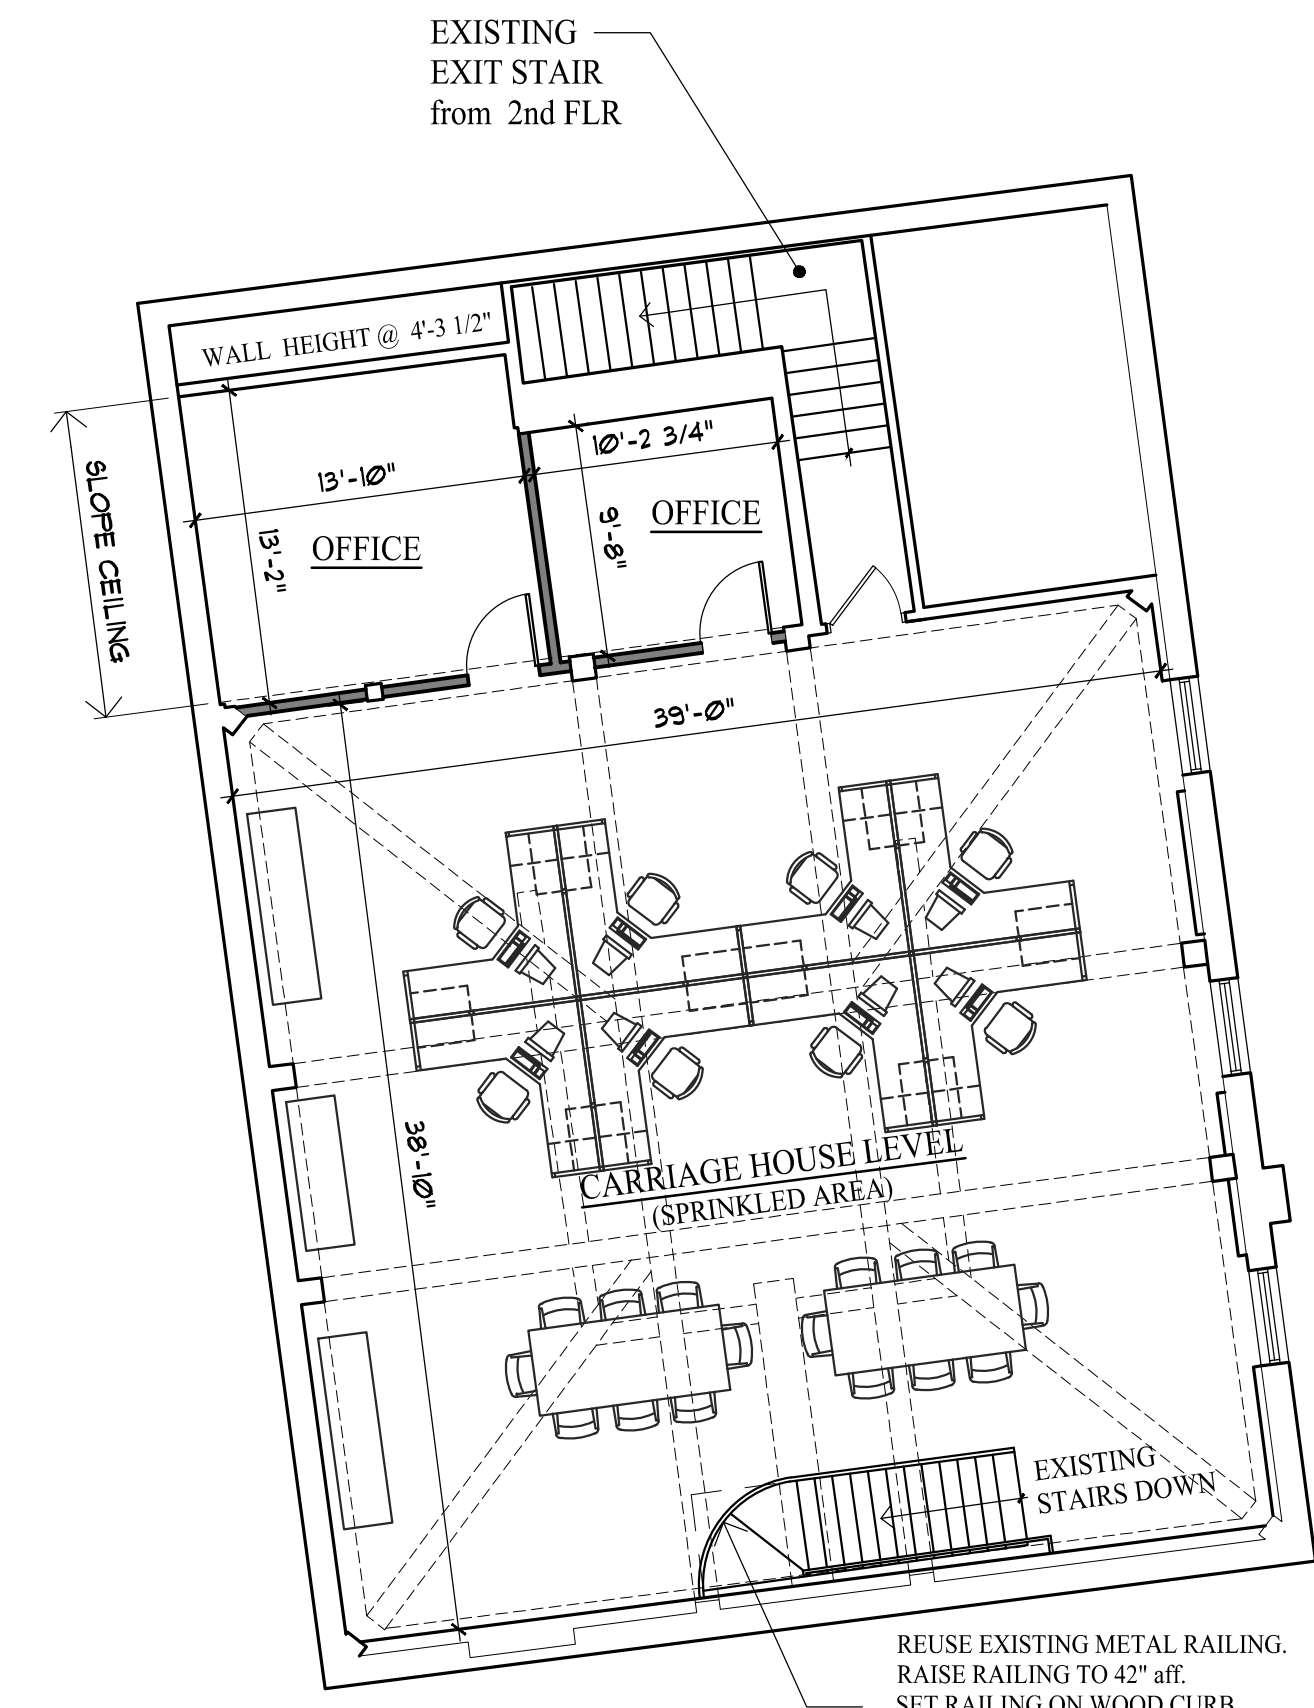


**Second Floor Carriage House - Plan**  
 Scale: 1/8" = 1'-0"  
 (2,426 +/- s.f.)

**NOTES:**  
 • INTERIOR DIMENSIONS ARE TAKEN TO THE FACE OF THE WALL  
 • EXTEND EXISTING SPRINKLER INTO LEFT REAR OFFICE SPACE

Joe DiDonato  
 2124

400 US Route One, Suite A South  
 Falmouth, ME 04105  
 Tel: (207) 842-6260  
 Fax: (207) 842-6271  
 1 (800) 232-2253

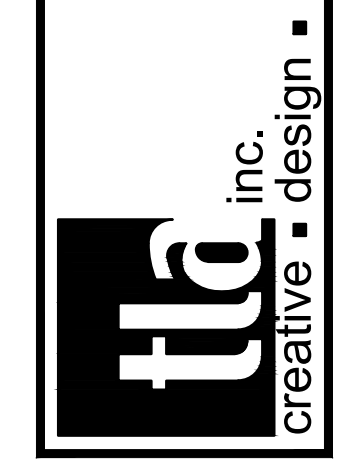

Rev. No.	Date	Description	Drawn by: JFD

Machias Savings Bank  
 193 Middle Street, Portland, Maine  
 First & Second Floor Plan

A1	sheet number	
	issued	
	project no.	

Not For Construction 05-05-16