



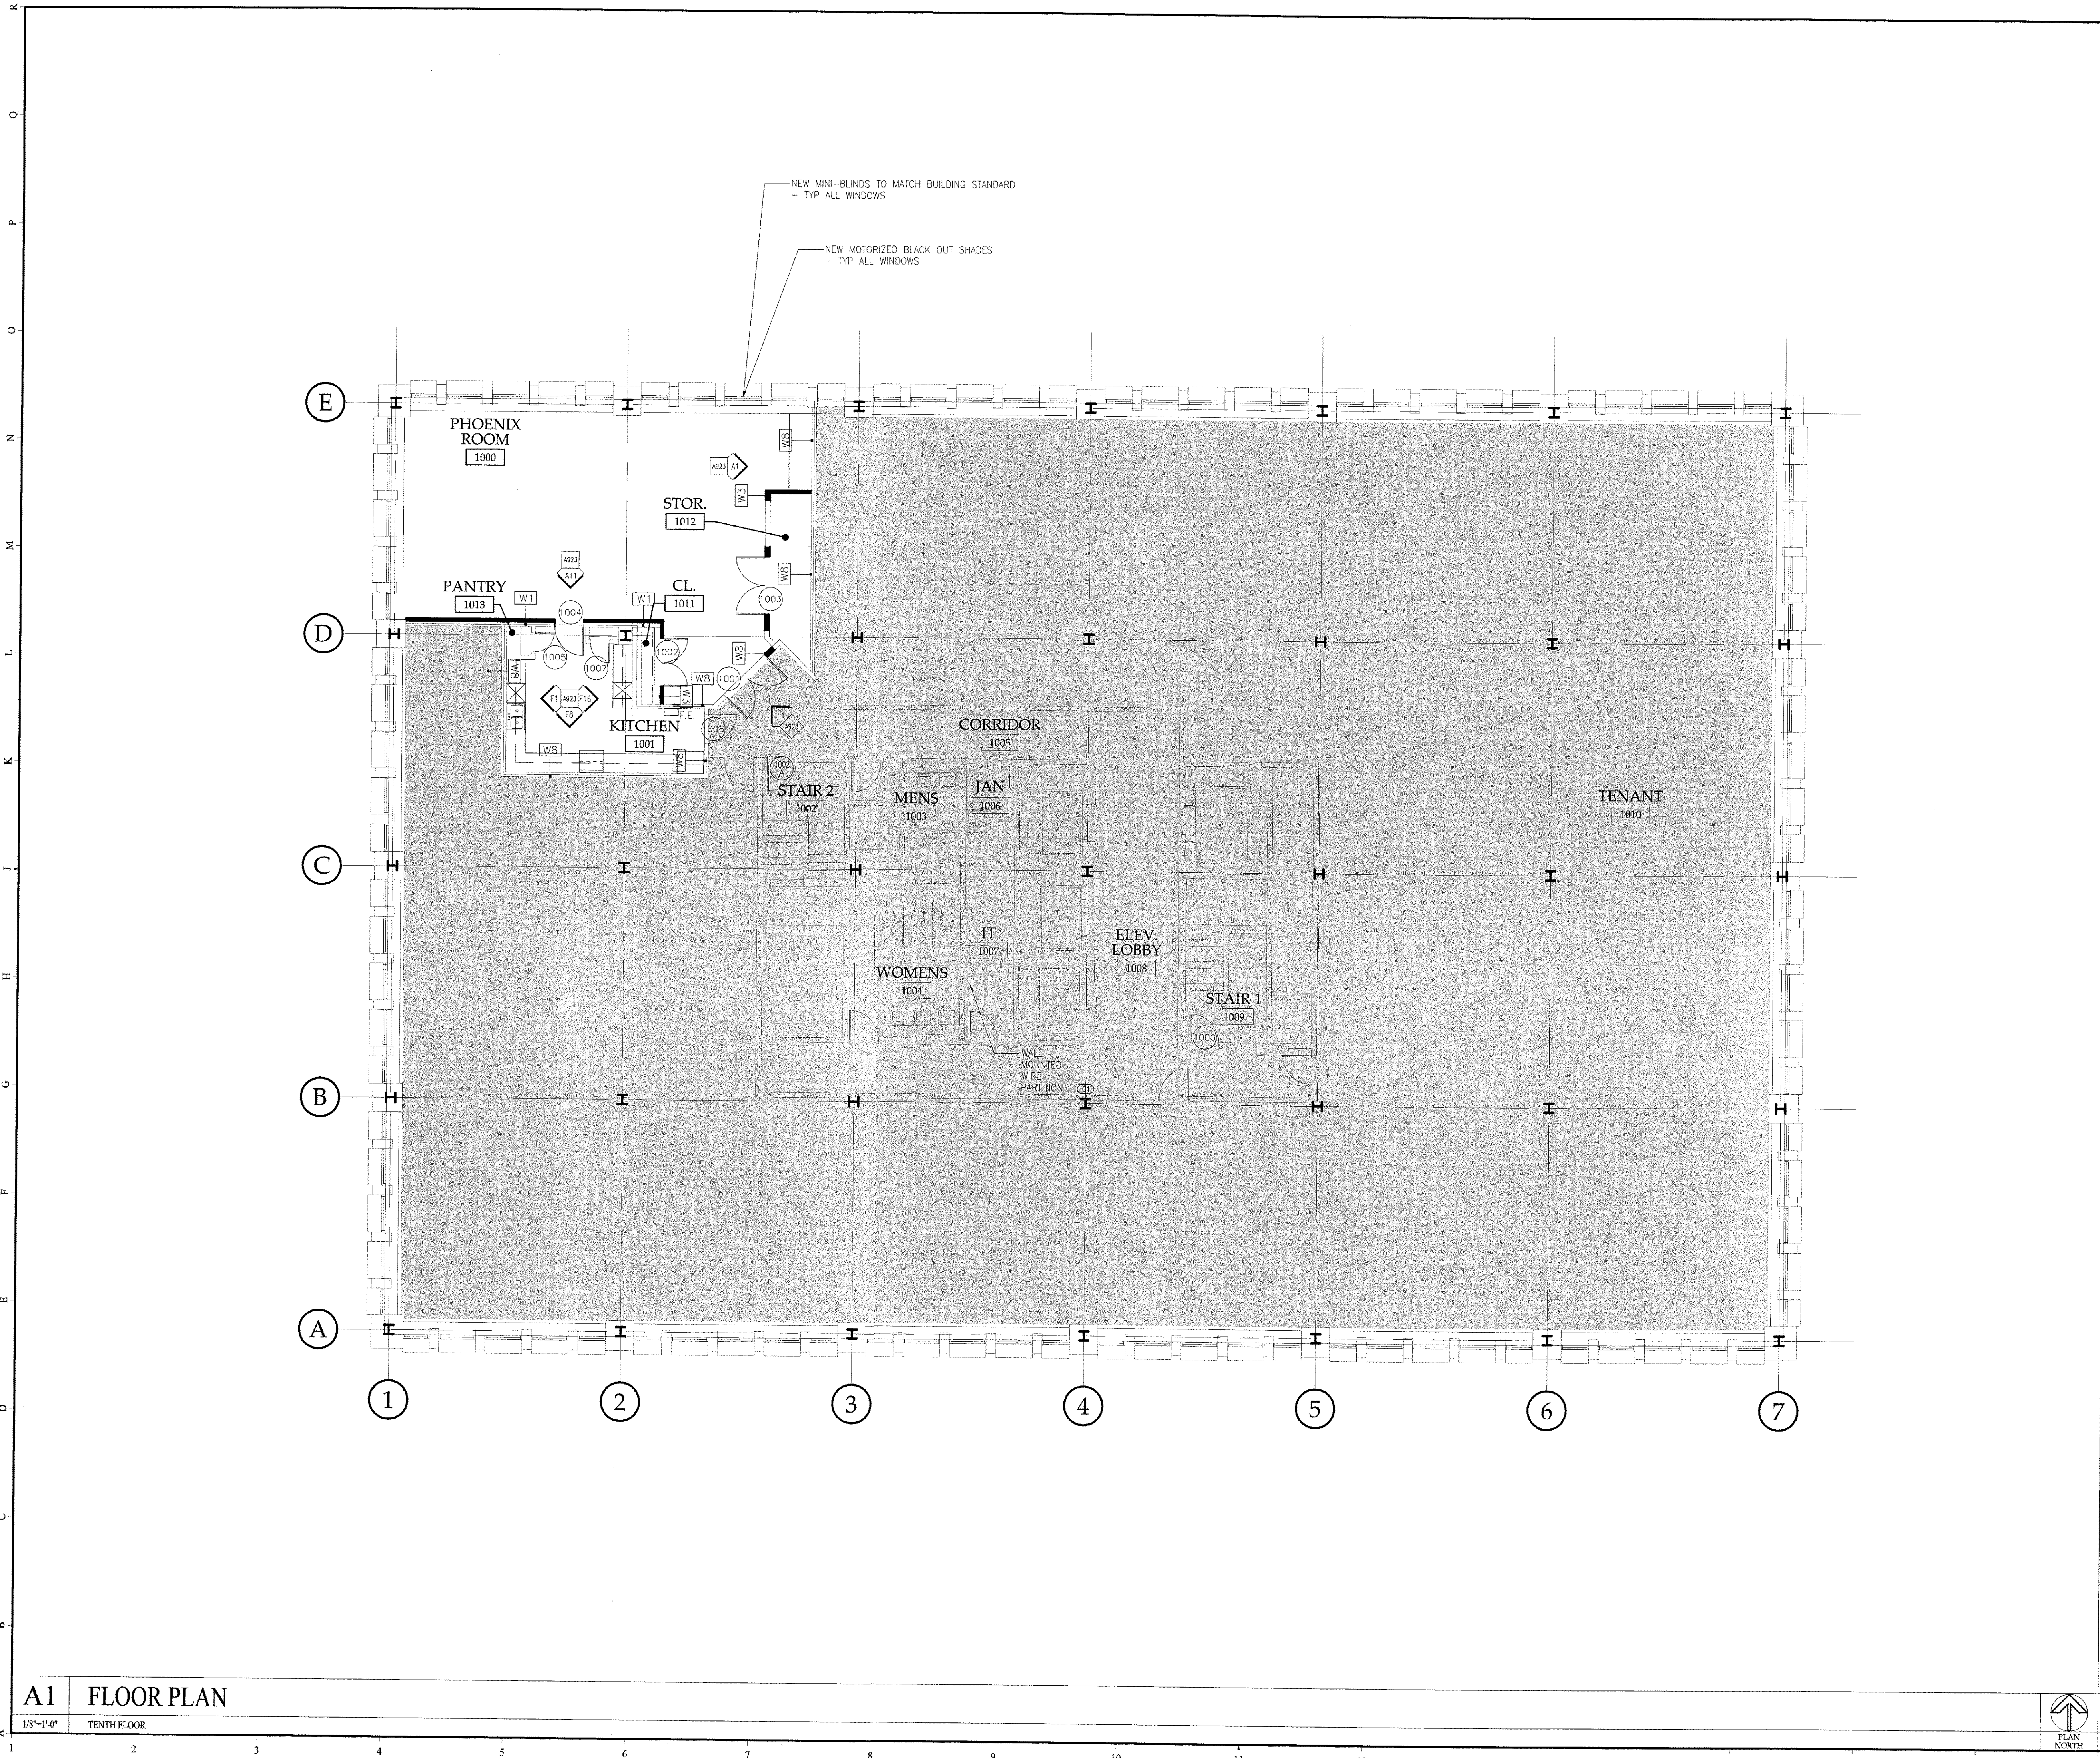


- 01 METAL STORAGE CAGES WITH LOCKS
- 02 HEAVY-DUTY METAL UTILITY SHELVING UNITS WITH 5 SHELVES PRODUCT: SHELVING DIRECT 1-800-500-9141 METAL POINT PLUS HEAVY DUTY STORAGE SHELVING - 14 GAUGE STEEL SHELVES CAPACITY 1200 LB. LENGTH INDICATED ON PLAN
- 03 MAIL CENTER - CONSOLE AND SORT MODULES
- 04 BASE AND WALL CABINETS WITH COUNTERTOP
- 05 NEW DOORS AND SIDELIGHT SHALL MATCH EXISTING
- 06 PATCH & REPAIR WALL & MILLWORK
- 07 CHERRY CHAIR RAIL & FLOOR BASE
- 08 PROVIDE THROUGH-PENETRATION FIRESTOP SYSTEMS AT ELECTRIC ROOM EXISTING PENETRATIONS. REFER TO G103 FOR RATING.

1. PATCH & REPAIR WALLS IN AREAS OF VALANCE REMOVAL, SINK REMOVAL, PILASTER REMOVAL.

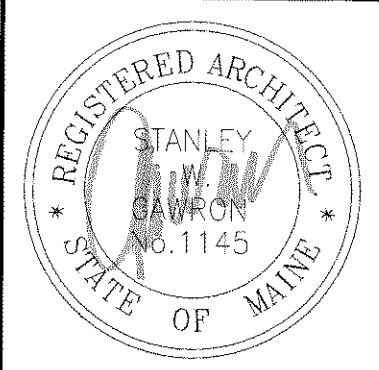

**GAWRON
TURGEON
ARCHITECTS**
29 Black Point Road
Scarborough, ME 04074
www.gawronturgeon.com
Tel. 207.883.6307
Fax. 207.883.0361

KeyBank
Office Renovation
One Canal Plaza

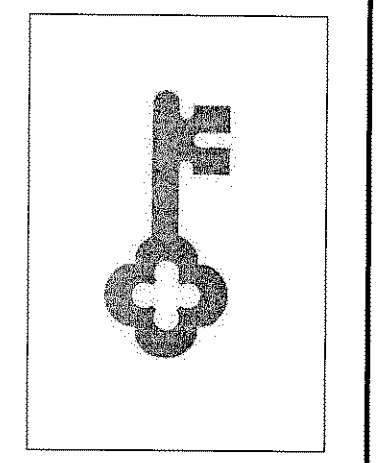

REVISIONS		
#	DATE	DESCRIPTION
REVISIONS		
#	DATE	DESCRIPTION
1	08.29.07	PROCESS RELEASE - RJC CONSULTING
2	10.29.07	PRICING SET RELEASE

DATE:	10.22.07
PROJECT #	020807
DRAWN BY:	LAP
CHECKED BY:	MET
DRAWING SCALE	AS NOTED

SHEET TITLE

TENTH
FLOOR
PLAN

A104
© COPYRIGHT 1985-2006
REPRODUCTION OR REUSE OF THIS
DOCUMENT WITHOUT WRITTEN
PERMISSION OF GAWRON TURGEON
ARCHITECTS IS PROHIBITED

A1 FLOOR PLAN
1/8"=1'-0"
TENTH FLOOR

PLAN NORTH
A18 LEGEND
NTS