

**GAWRON
TURGEON
ARCHITECTS**
29 Black Point Road
Scarborough, ME 04074
www.gawronturgeon.com
Tel. 207. 883. 6307
Fax. 207. 883. 0361

KeyBank
Office Renovation
One Canal Plaza


REVISIONS		
#	DATE	DESCRIPTION
1	08.29.07	PROGRESS RELEASE - RJC CONSULTING
2	10.29.07	PRICING SET RELEASE

DATE:	10.22.07
PROJECT #	020807
DRAWN BY:	LAP
CHECKED BY:	MET
DRAWING SCALE	AS NOTED

SHEET TITLE
FOURTH FLOOR
REFLECTIVE CEILING
PLAN

A302

© COPYRIGHT 1985-2006
REPRODUCTION OR USE OF THIS
DOCUMENT WITHOUT WRITTEN
PERMISSION OF GAWRON TURGEON
ARCHITECTS IS PROHIBITED.

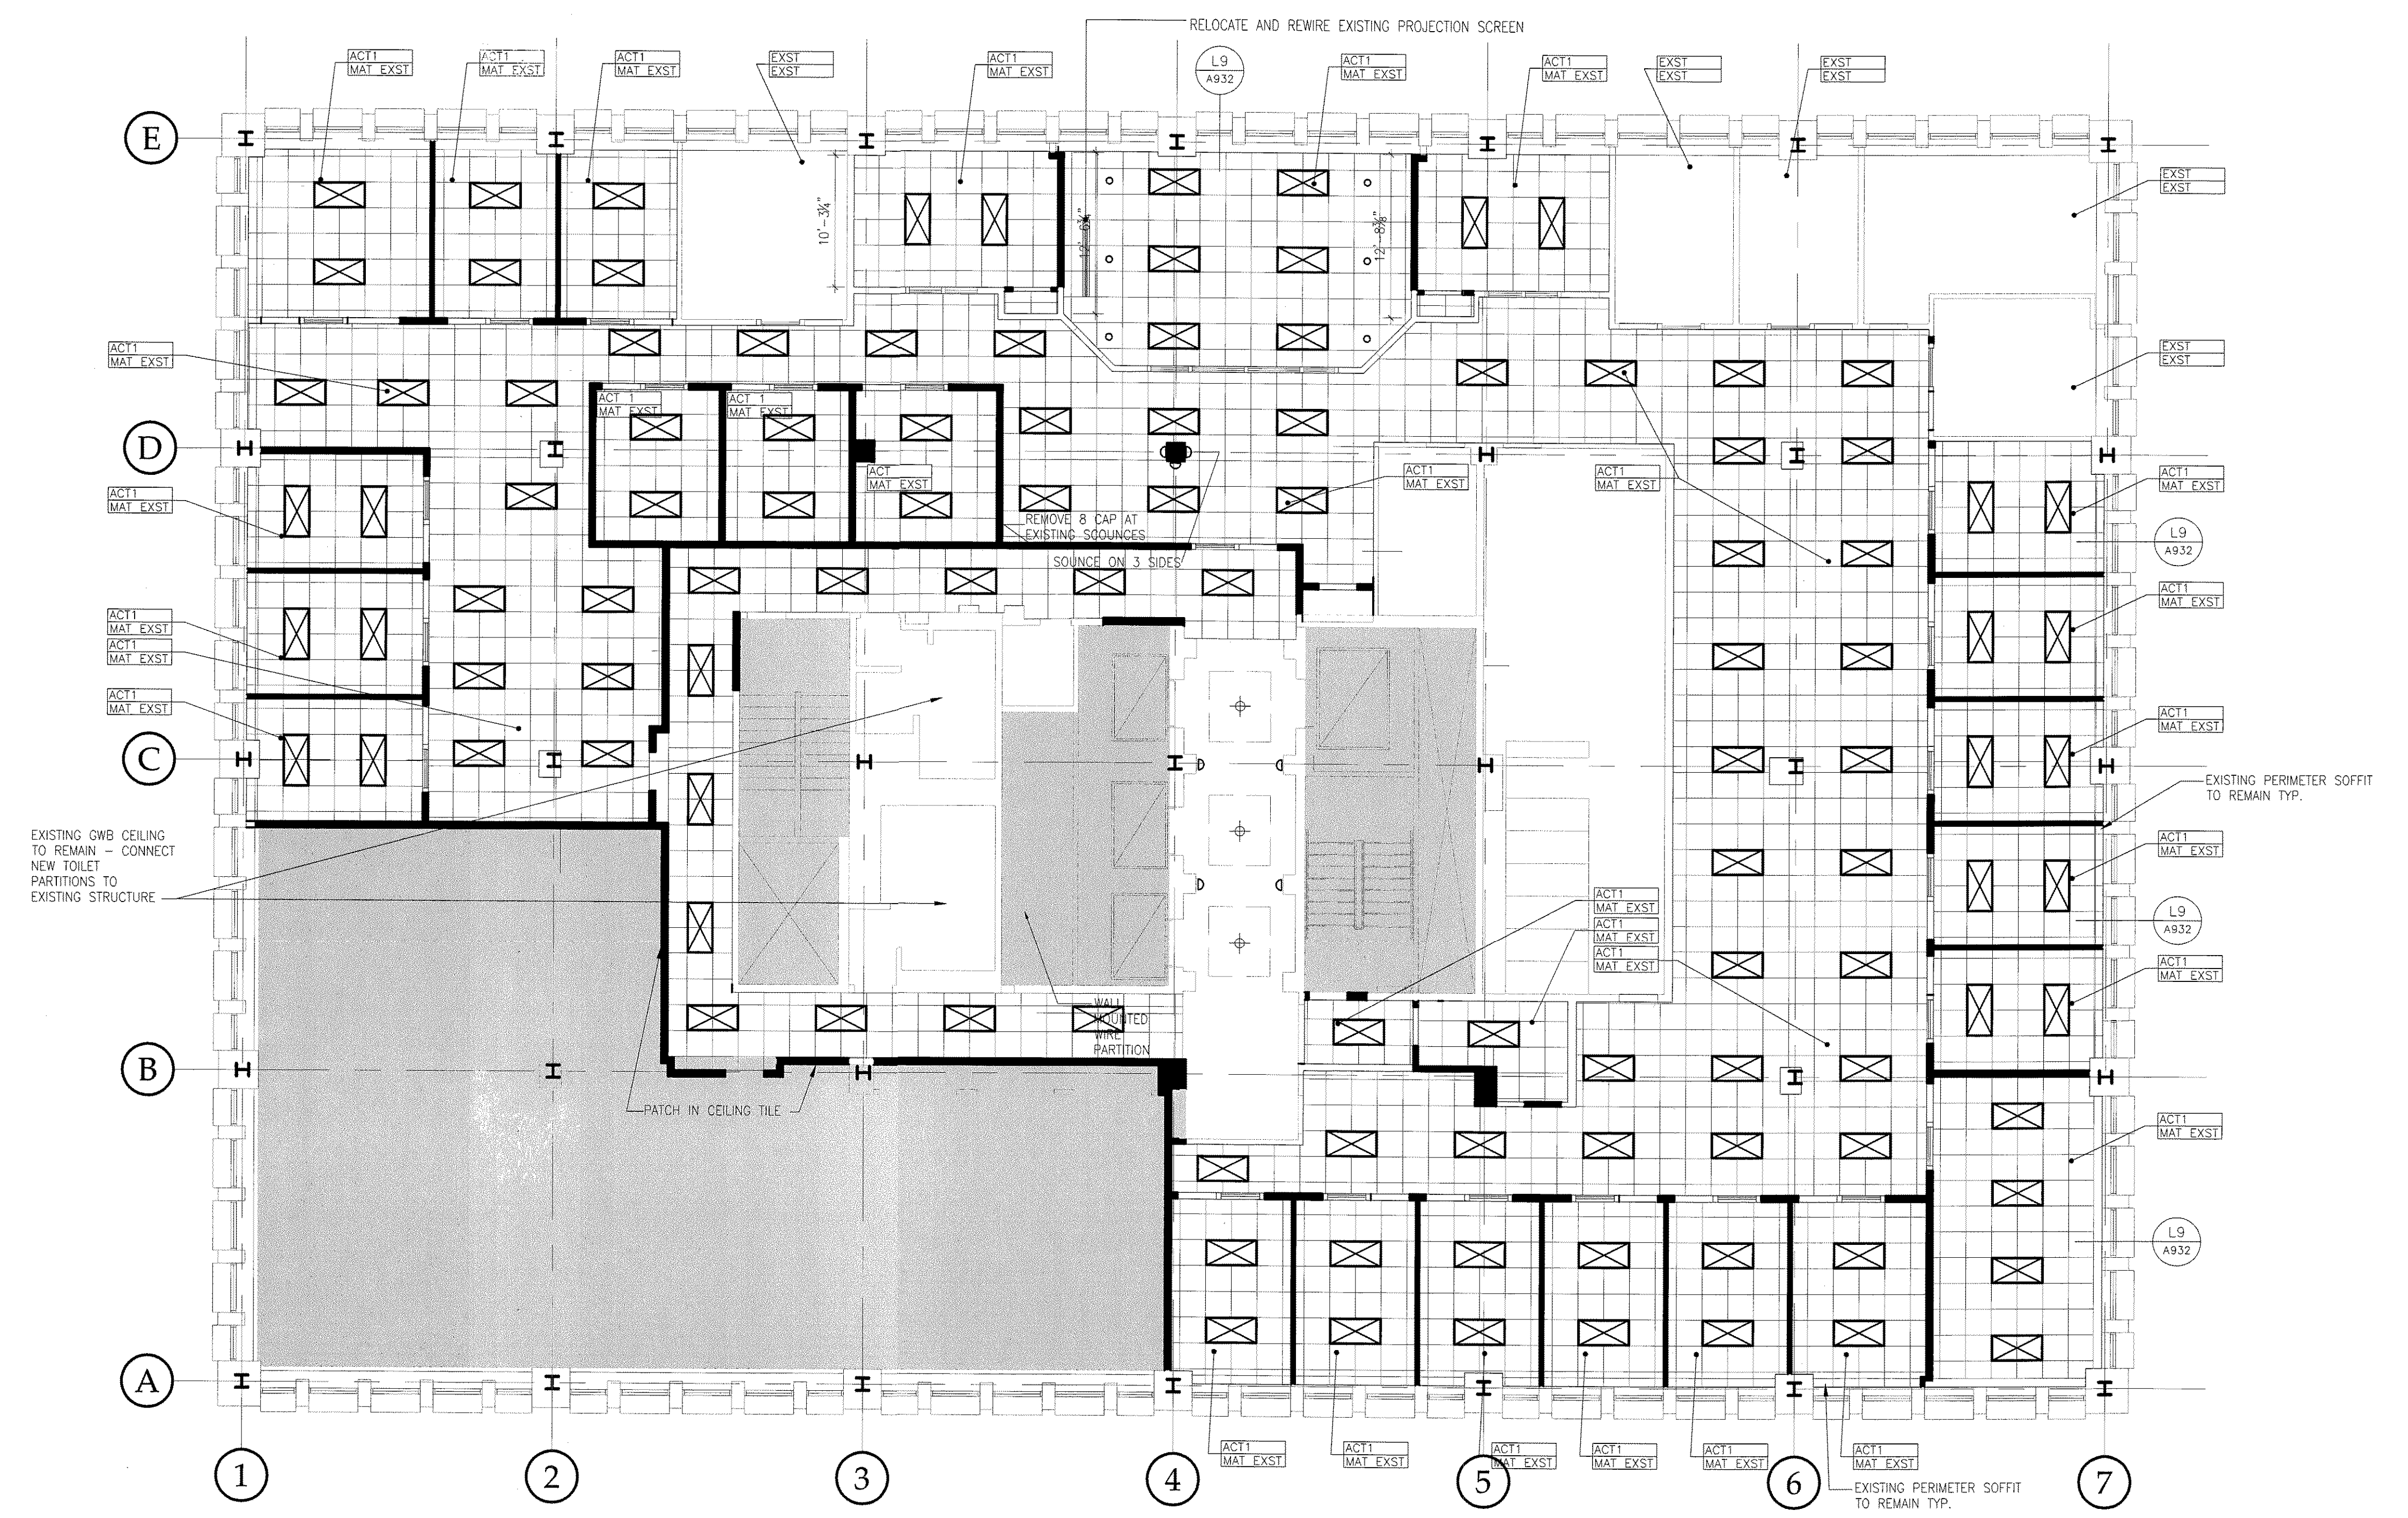

NOTE: PATCH IN
CHERRY, NEW CHAIR
RAIL AND FLOOR
BASE AS NECESSARY
DUE TO DEMOLITIONS

K
Q
P
O
N
M
L
K
J
H
G
F
E
D
C
B
A

A1 REFLECTED CEILING PLAN

1/8"=1'-0"
FOURTH FLOOR

A18 LEGEND

NTS DEPARTMENTS

1 2 3 4 5 6 7 8 9 10 11 12 13 14 15 16 17 18 19 20