
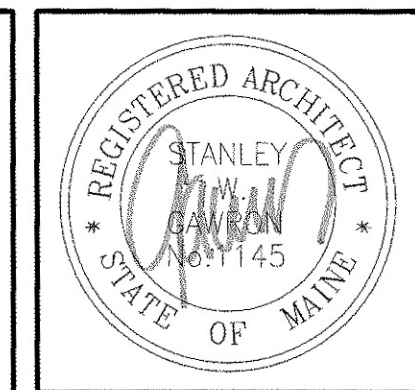


R
Q
P
O
N
M
L
K
J
H
G
F
E
D
C
B
A

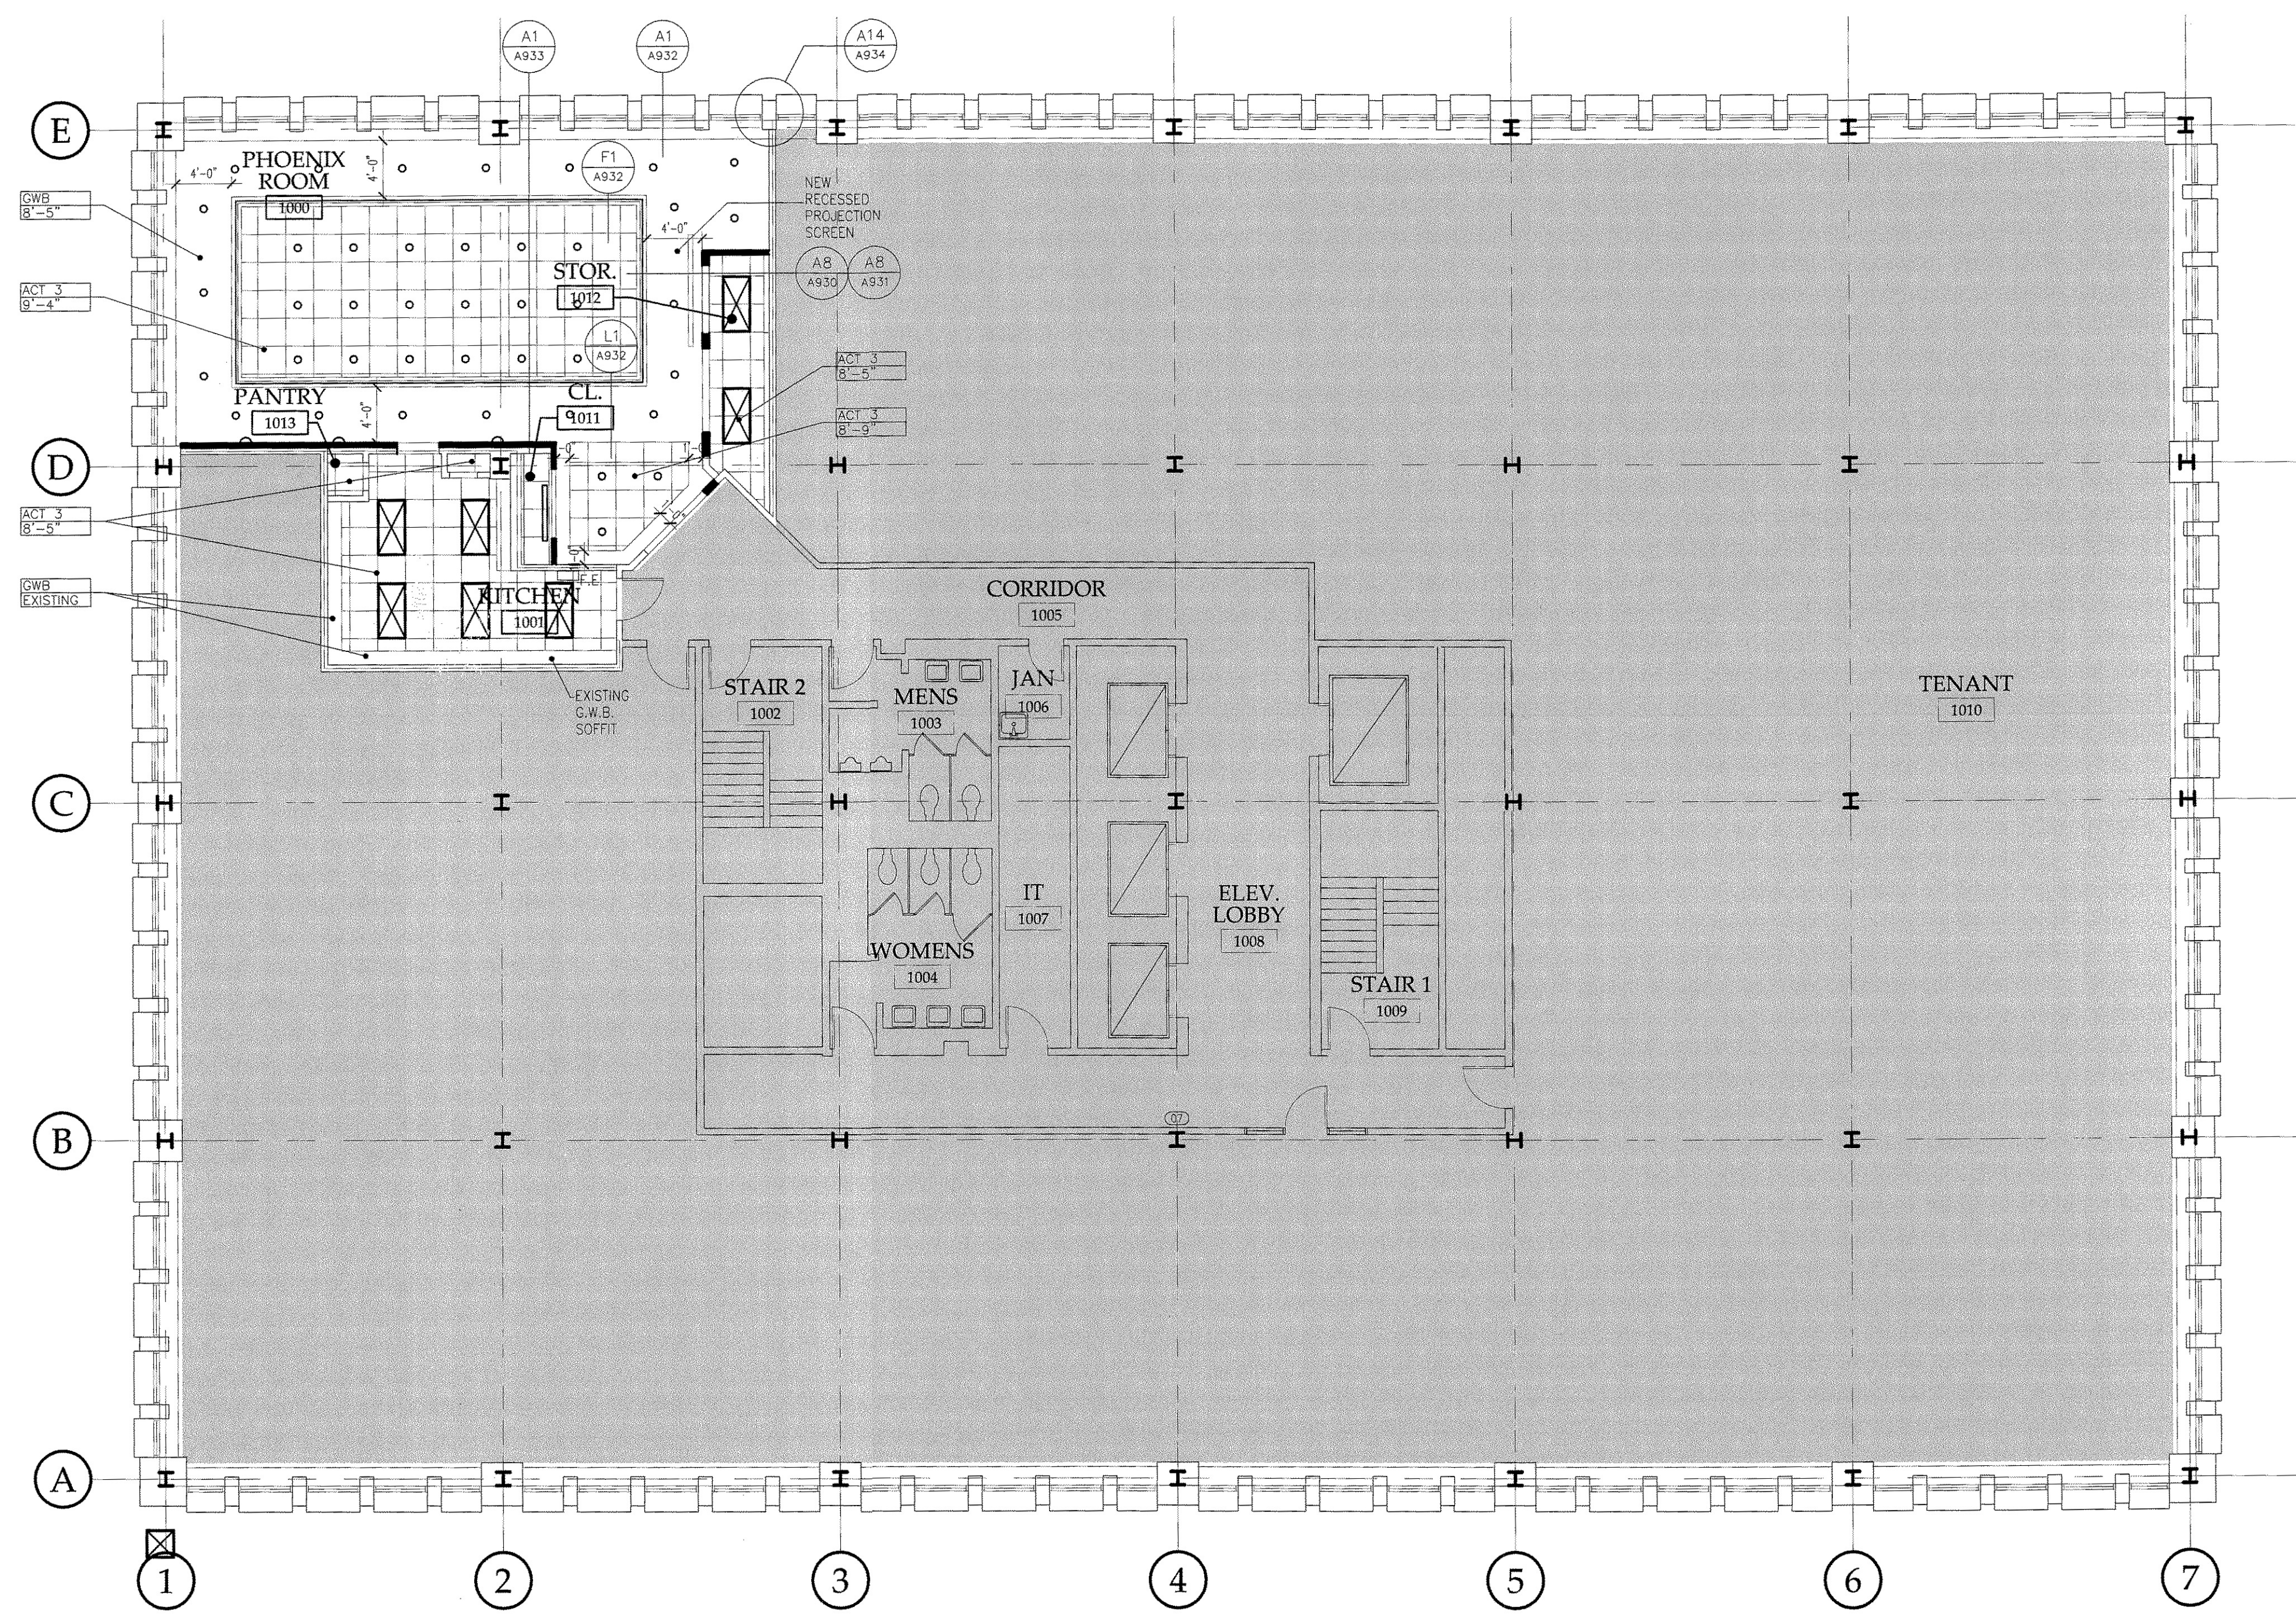

**GAWRON
TURGEON
ARCHITECTS**
29 Black Point Road
Scarborough, ME 04074
www.gawronturgeon.com
Tel. 207.883.6307
Fax. 207.883.0361

KeyBank
Office Renovation
One Canal Plaza

| REVISIONS | | |
|-----------|----------|-----------------------------------|
| # | DATE | DESCRIPTION |
| | | |
| REVISIONS | | |
| # | DATE | DESCRIPTION |
| 1 | 08.29.07 | PROGRESS RELEASE - RJC CONSULTING |
| 2 | 10.29.07 | PRICING SET RELEASE |

| | |
|---------------|----------|
| DATE: | 10.22.07 |
| PROJECT # | 020807 |
| DRAWN BY: | DLP |
| CHECKED BY: | MET |
| DRAWING SCALE | AS NOTED |

SHEET TITLE
**TENTH FLOOR
PARTIAL REFLECTED
CEILING PLAN**

A304

A1 PARTIAL REFLECTED CEILING FLOOR PLAN
1/8"=1'-0" TENTH FLOOR

PLAN NORTH
A19 LEGEND
NTS EXISTING CONDITIONS FLOOR PLAN

© COPYRIGHT 1985-2006
REPRODUCTION OR REUSE OF THIS
DOCUMENT WITHOUT WRITTEN
PERMISSION OF GAWRON TURGEON
ARCHITECTS IS PROHIBITED