

DESIGN REPUBLIC PARTNERS ARCHITECTS LLP  
501 MADISON AVENUE 11th FLOOR NEW YORK, NEW YORK 10022  
TELEPHONE 646 747 3730 WWW.DESIGNREPUBLIC.US.COM  
ARCHITECTURE PLANNING DESIGN

CLIENT/OWNER/TENANT  
FAT FACE LTD  
1-3 RIDGWAY HAVANT, PO9 1QJ  
UNITED KINGDOM  
CONTACT: DAVID LILLEY  
TEL: 00442392.441100  
E: DAVID.LILLEY@FATFACE.COM

DESIGNER  
BOX OF FROGS LTD  
2 WILLOW PARK STOKES PAGES BUCKS SL2 4ES  
CONTACT: SARAH MALCOM-RICHARDS  
TEL: 00748609897  
E: SARAH@BOXOFFROGS.WEB.COM

MEP ENGINEER  
FISKAA  
589 8TH AVENUE  
NEW YORK, NY, 10018  
CONTACT: ERIC MARTINSEN  
TEL: 212.736.9600  
E: EMARTINSEN@FISKAA.COM

STRUCTURAL ENGINEER  
ARMOUR UNSDERFER ENGINEERING INC. P.S.  
555 116TH AVE NE, SUITE 118  
BELLEVUE WA 98004  
CONTACT: BRIAN UNSDERFER  
TEL: 425.614.0949  
E: brianu@au-eng.com

Issue	Date	Issue	Date
A. ISSUE FOR HISTORIC REVIEW	07/01/15	△ ISSUE FOR HISTORIC REVIEW	07/10/15
B. ISSUE FOR LL REVIEW/PRELIM	07/10/15	△ ISSUE FOR HISTORIC REVIEW	07/23/15
PRICING			
C. ISSUE FOR DEMO PERMIT	07/20/15		
D. ISSUE FOR PERMIT	07/24/15		


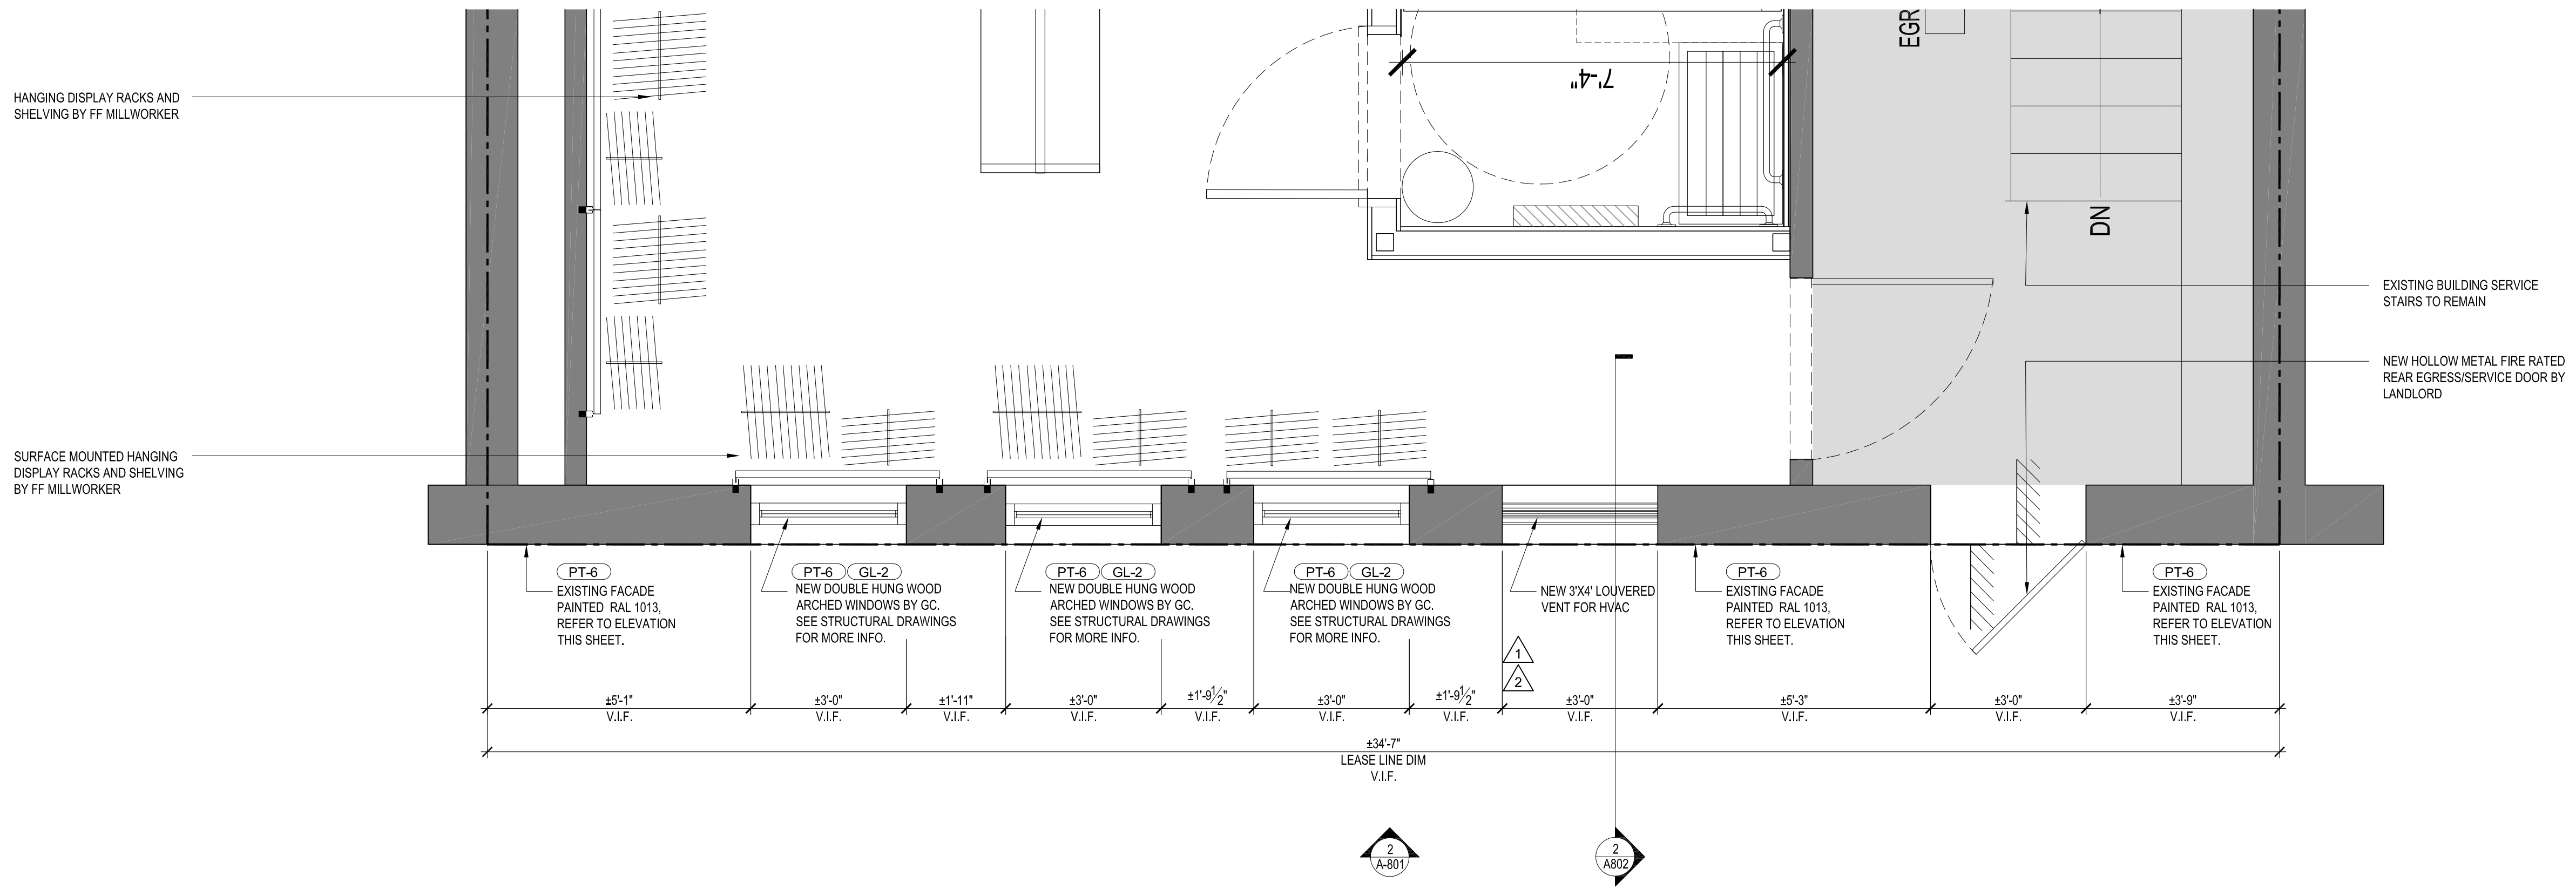
Project  
**FAT FACE PORTLAND**  
34 EXCHANGE STREET  
PORTLAND, ME 04104

Drawing Title  
**STOREFRONT DRAWINGS**


Project No.	Drawn By	Date	Scale
5063.02			VARIES

Seal \_\_\_\_\_ Floor(s) \_\_\_\_\_

Drawing No. **A-801.00**

1 ENLARGED STOREFRONT PLAN  
SCALE: 1/2" = 1'-0"

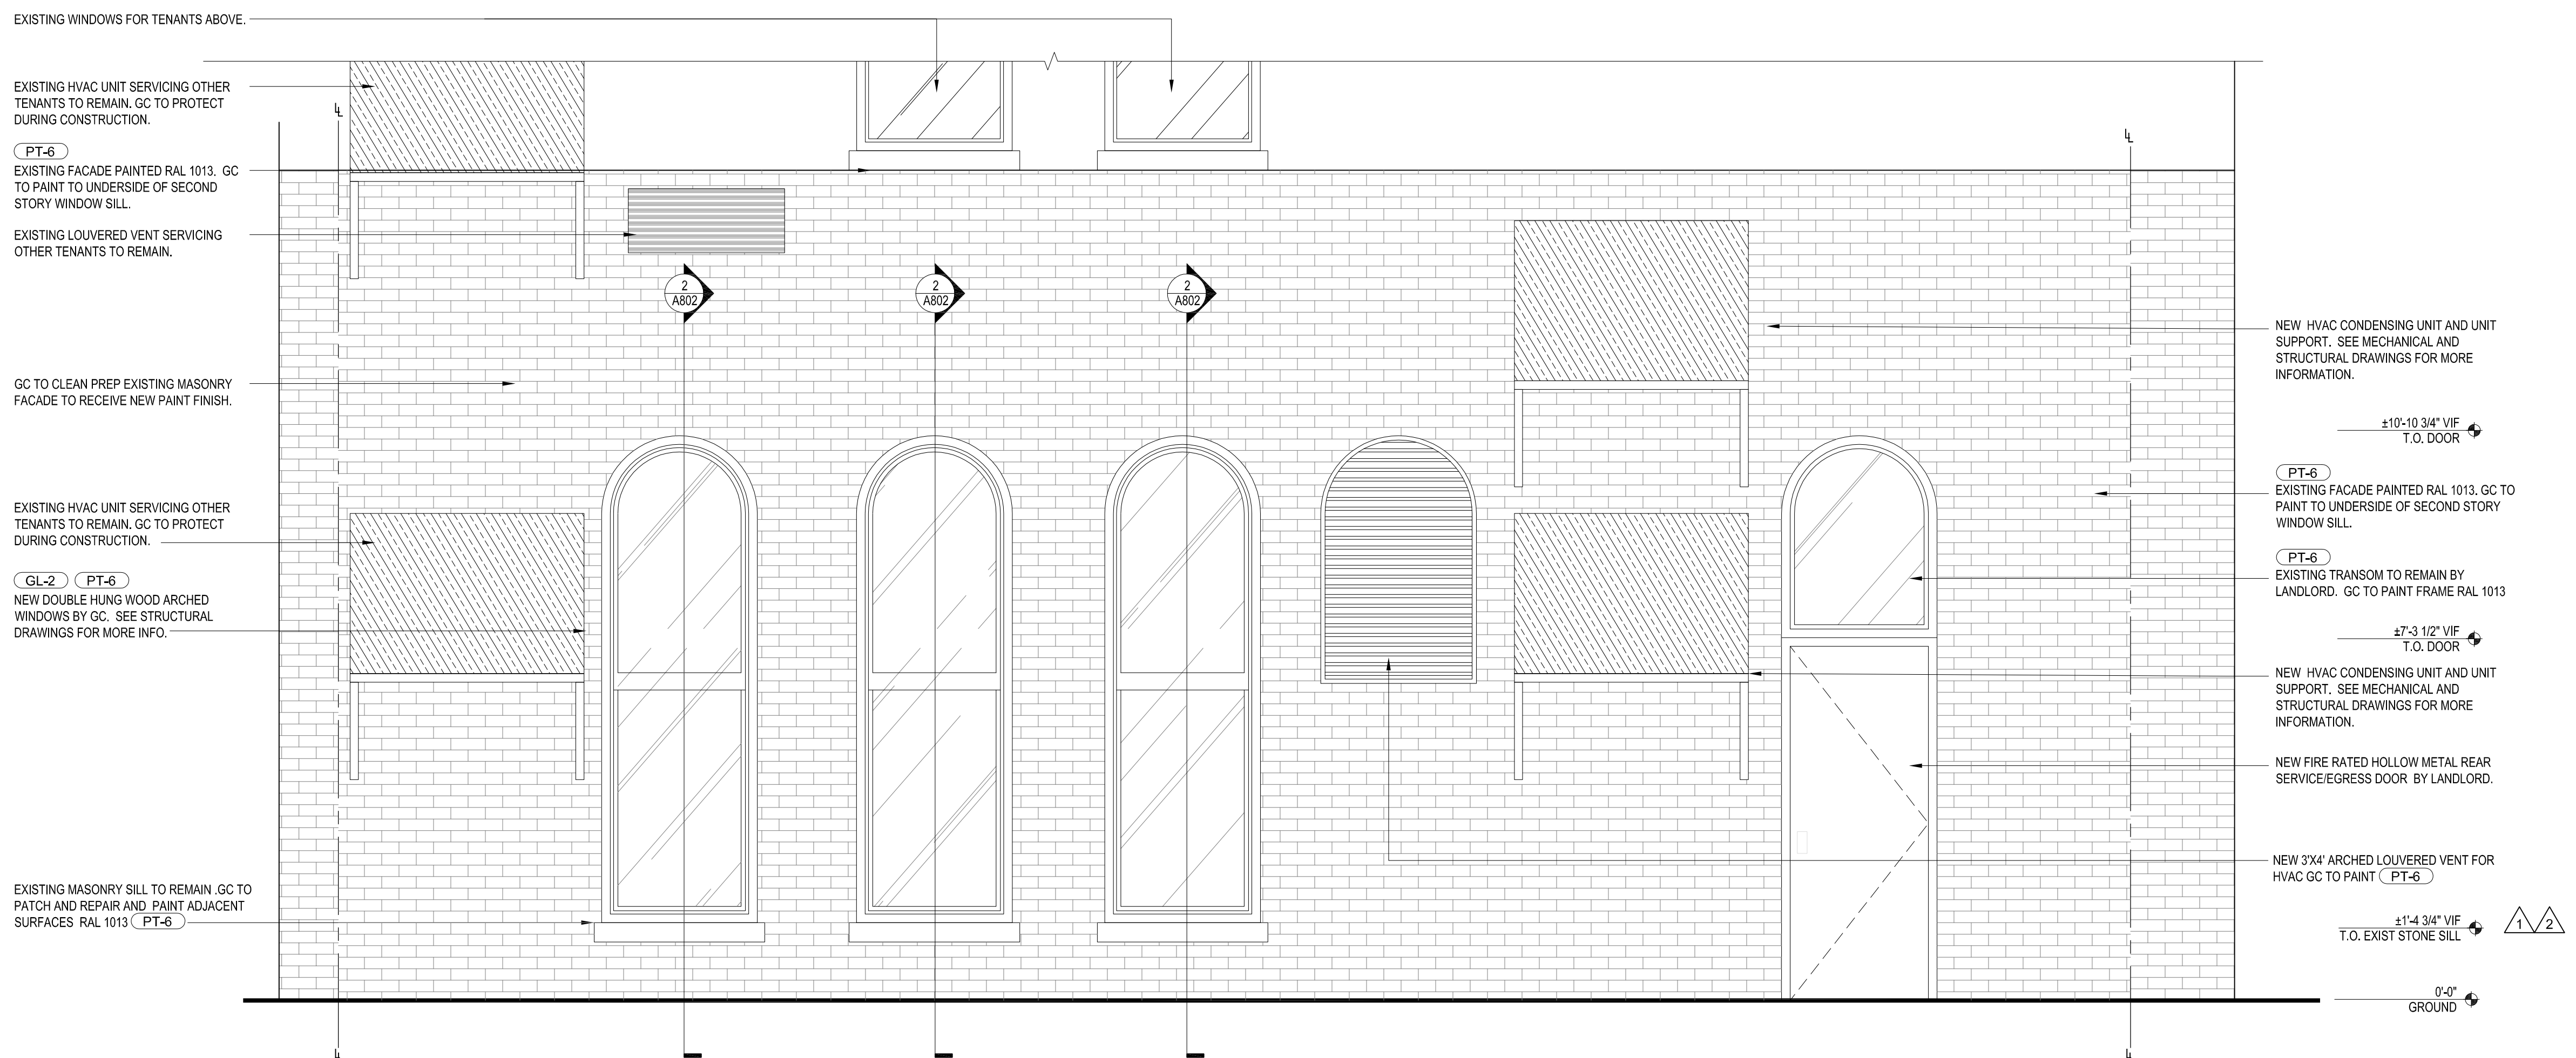

2 STOREFRONT ELEVATION  
SCALE: 1/2" = 1'-0"