


BARRY MICHAEL LUDLOW, AIA ARCHITECT
102 ROSE LANE DARIEN, CT 06820
TELEPHONE 646.747.3736 EMAIL B.LUDLOW@DESIGNREPUBLIC.US.COM

CLIENT/OWNER/TENANT
FAT FACE LTD
1-3 RIDGWAY HAVANT, PO9 1QJ
UNITED KINGDOM
CONTACT: DAVID LILLEY
TEL: 0044.2392.441100
E: DAVID.LILLEY@FATFACE.COM

DESIGNER
BOX OF FROGS LTD
2 WILLOW PARK STROKE POGES BUCKS SL2 4ES
CONTACT: SARAH MALCOM-RICHARDS
TEL: 007748606997
E: SARAH@BOXOFFROGS.WEB.COM

MEP ENGINEER
FISKAA
589 8TH AVENUE
NEW YORK, NY, 10018
CONTACT: ERIC MARTINSEN
TEL: 212.738.9500
E: EMARTINSEN@FISKAA.COM

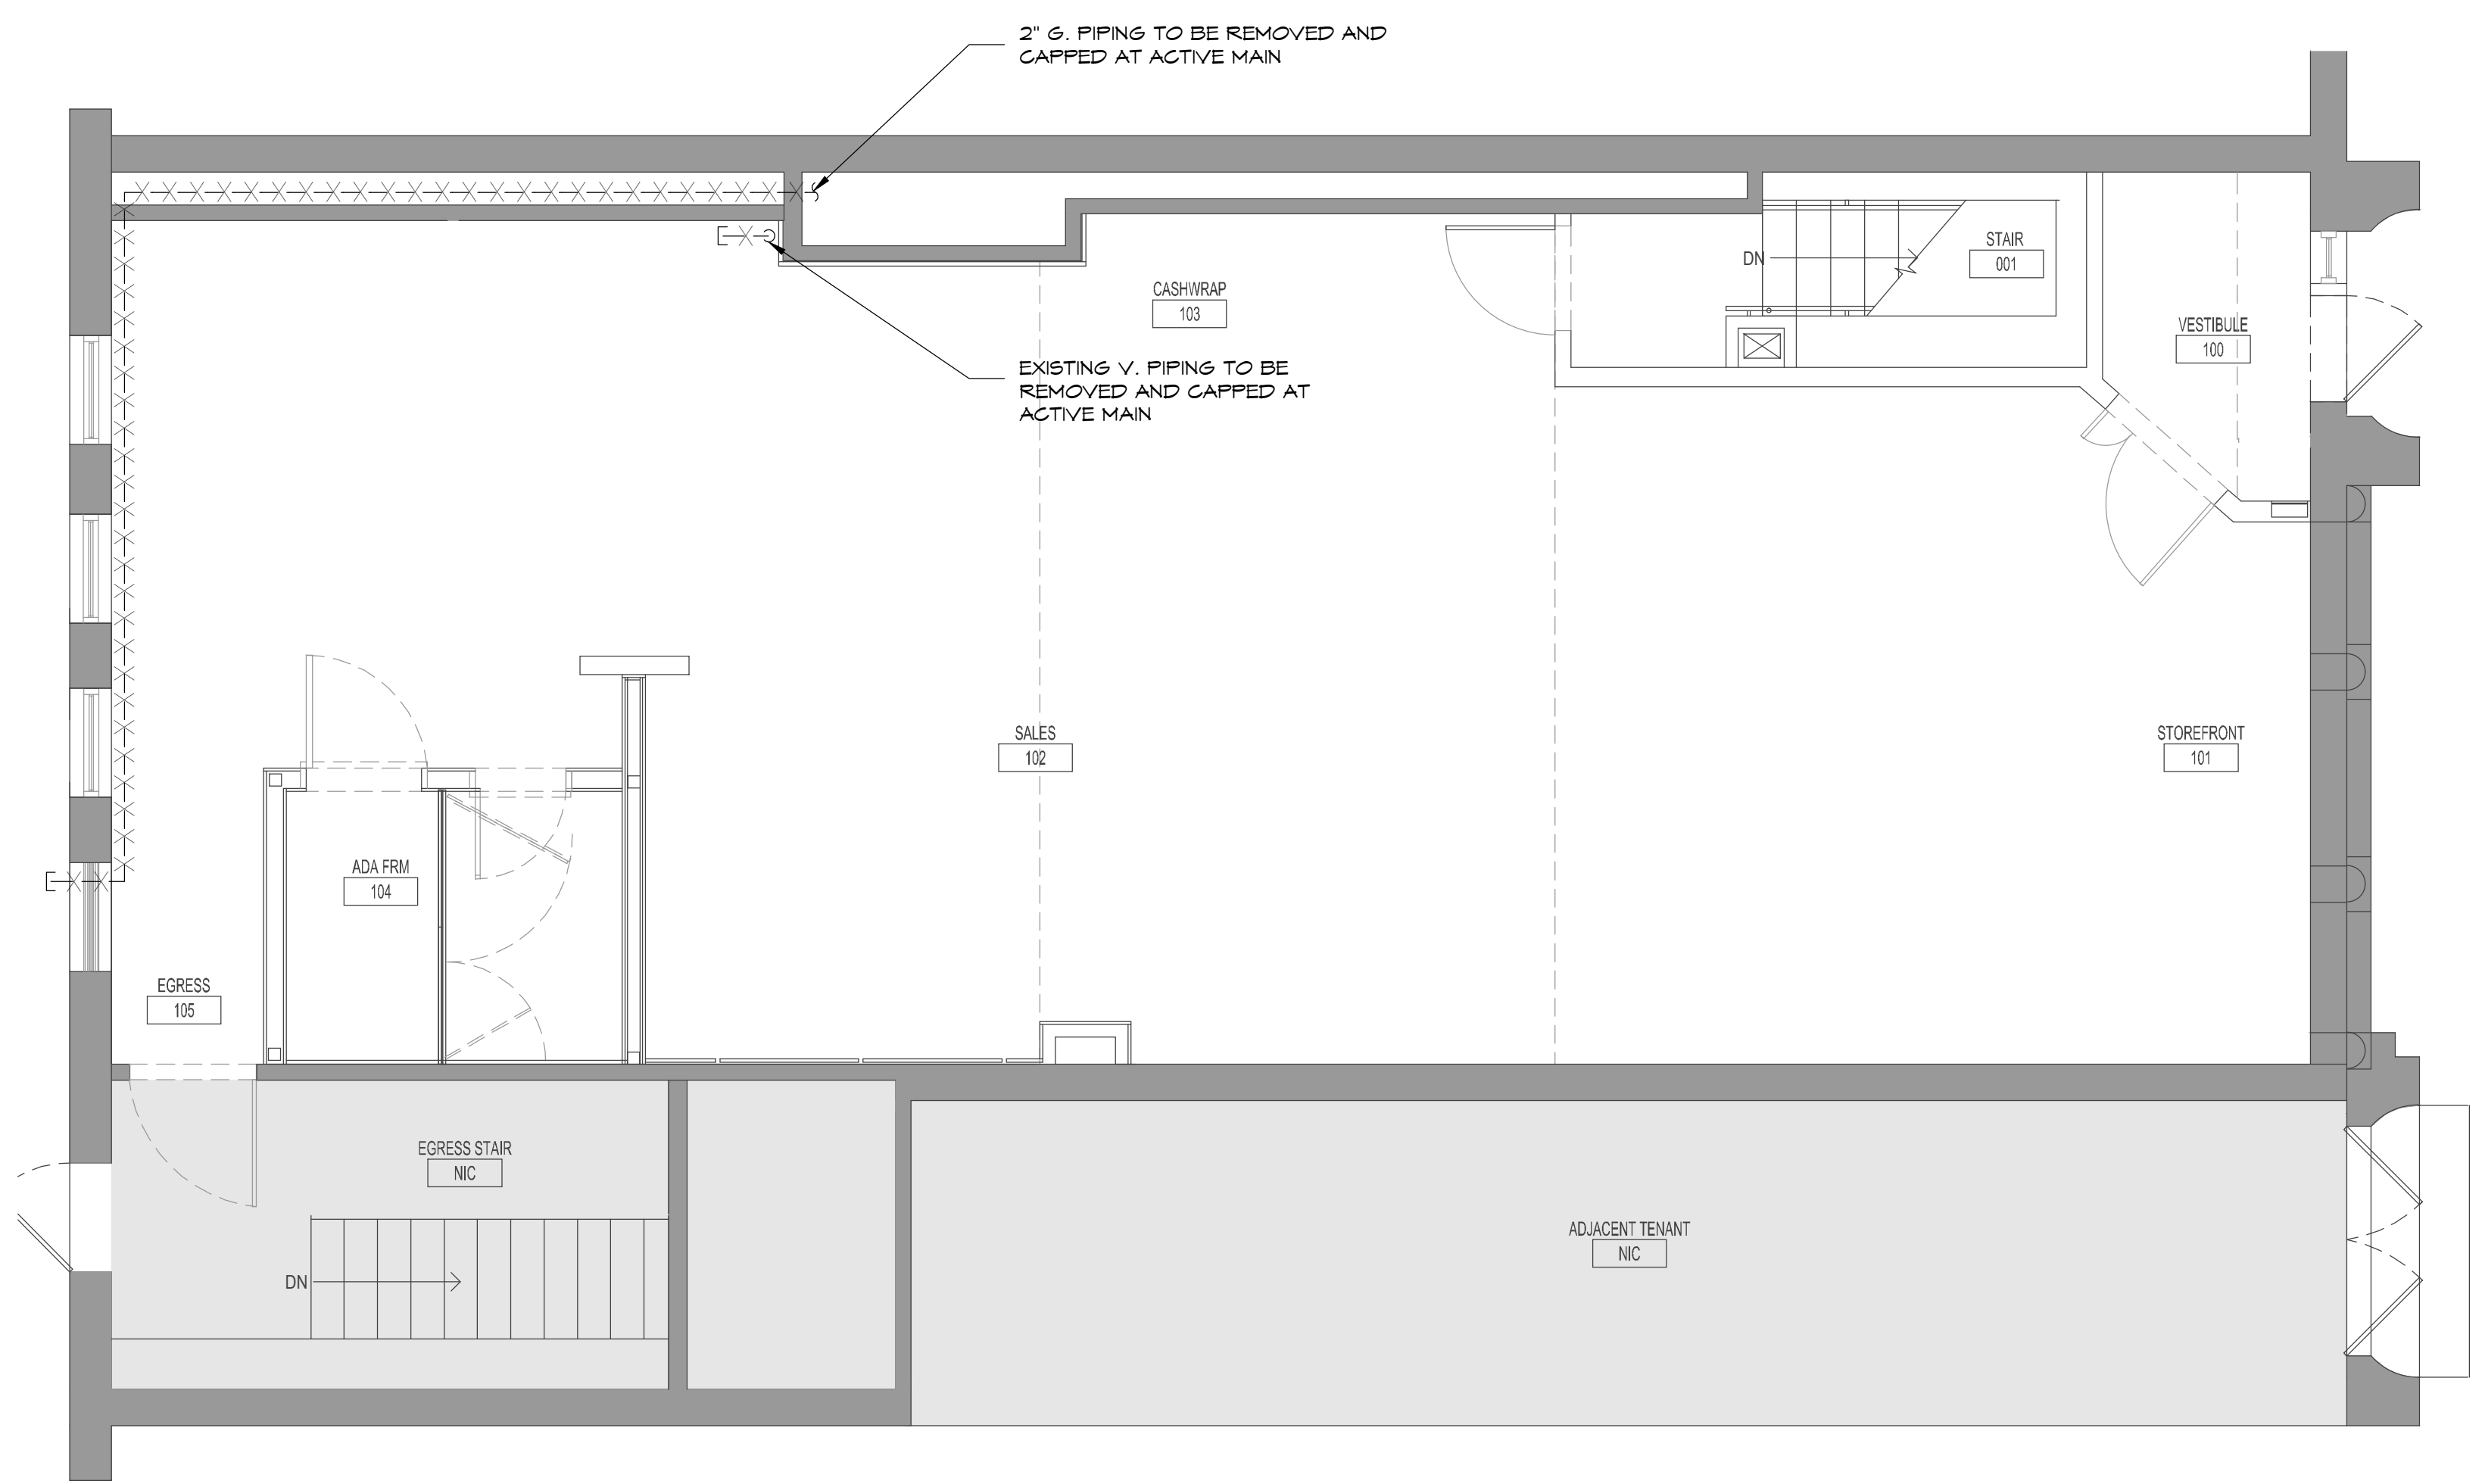

P L U M B I N G G R O U N D F L O O R P L A N

SCALE: 6" = 1'-0"

Issue	Date	Issue	Date
A. ISSUE FOR LL REVIEW & HISTORIC REVIEW	07/10/2015		
B. ISSUE FOR DEMO PERMIT	07/20/2015		
C. ISSUE FOR PERMIT	07/24/2015		

Project:
FAT FACE PORTLAND
34 EXCHANGE STREET
PORTLAND, ME 04104

Drawing Title
PLUMBING
GROUND FLOOR PLAN

Project No.	Drawn By	Date	Scale
15.102.00	JB	---	1/4"=1'-0"

Seal
Floor(s)
Drawing No.
GROUND FLOOR
P-301
4 of 5

THESE PLANS ARE APPROVED ONLY FOR THE WORK INDICATED ON THE APPLICATION SPECIFICATION SHEET. ALL OTHER MATTERS SHOWN ARE NOT TO BE RELIED UPON OR TO BE CONSIDERED AS EITHER BEING APPROVED OR IN ACCORDANCE WITH APPLICABLE CODES.