

DESIGN REPUBLIC PARTNERS ARCHITECTS LLP  
501 MADISON AVENUE 11th FLOOR NEW YORK, NEW YORK 10022  
TELEPHONE 646 747 3730 WWW.DESIGNREPUBLIC.US.COM  
ARCHITECTURE PLANNING DESIGN

CLIENT/OWNER/TENANT  
FAT FACE LTD  
1-3 RIDGEWAY HAVANT, PO9 1QJ  
UNITED KINGDOM  
CONTACT: DAVID LILLEY  
TEL: 0044 2392 441100  
E: DAVID.LILLEY@FATFACE.COM

DESIGNER  
BOX OF FROGS LTD  
2 WILLOW PARK STOKES POGES BUCKS SL2 4ES  
CONTACT: SARAH MALCOM-RICHARDS  
TEL: 007748606997  
E: SARAH@BOXOFFROGS.WEB.COM

MEP ENGINEER  
FISKAA  
589 8TH AVENUE  
NEW YORK, NY 10018  
CONTACT: ERIC MARTINSEN  
TEL: 212.736.9600  
E: EMARTINSEN@FISKAA.COM

STRUCTURAL ENGINEER  
ARMOUR UNSDERFER ENGINEERING INC. P.S.  
555 116TH AVE. NE, SUITE 118  
BELLEVUE WA 98004  
CONTACT: BRIAN UNSDERFER  
TEL: 425.614.0949  
E: brianu@au-eng.com





ARMOUR UNSDERFER  
ENGINEERING INC., P.S.  
555 116th AVE. NE, SUITE 118  
BELLEVUE, WA 98004  
425 614-0949 / INFO@AU-ENG.COM  
JOB NO: 15231

Issue	Date	Issue	Date
A. ISSUE FOR HISTORIC REVIEW	07/01/15		
B. ISSUE FOR ILL REVIEW/PRELIM PRICING	07/10/15		
C. ISSUE FOR DEMO PERMIT	07/20/15		

Project  
FAT FACE PORTLAND  
34 EXCHANGE STREET  
PORTLAND, ME 04104  
Drawing Title  
FIRST FRAMING PLAN

Project No. 5063.02 Drawn By Date Scale Floor(s)

Seal Drawing No. DS-002

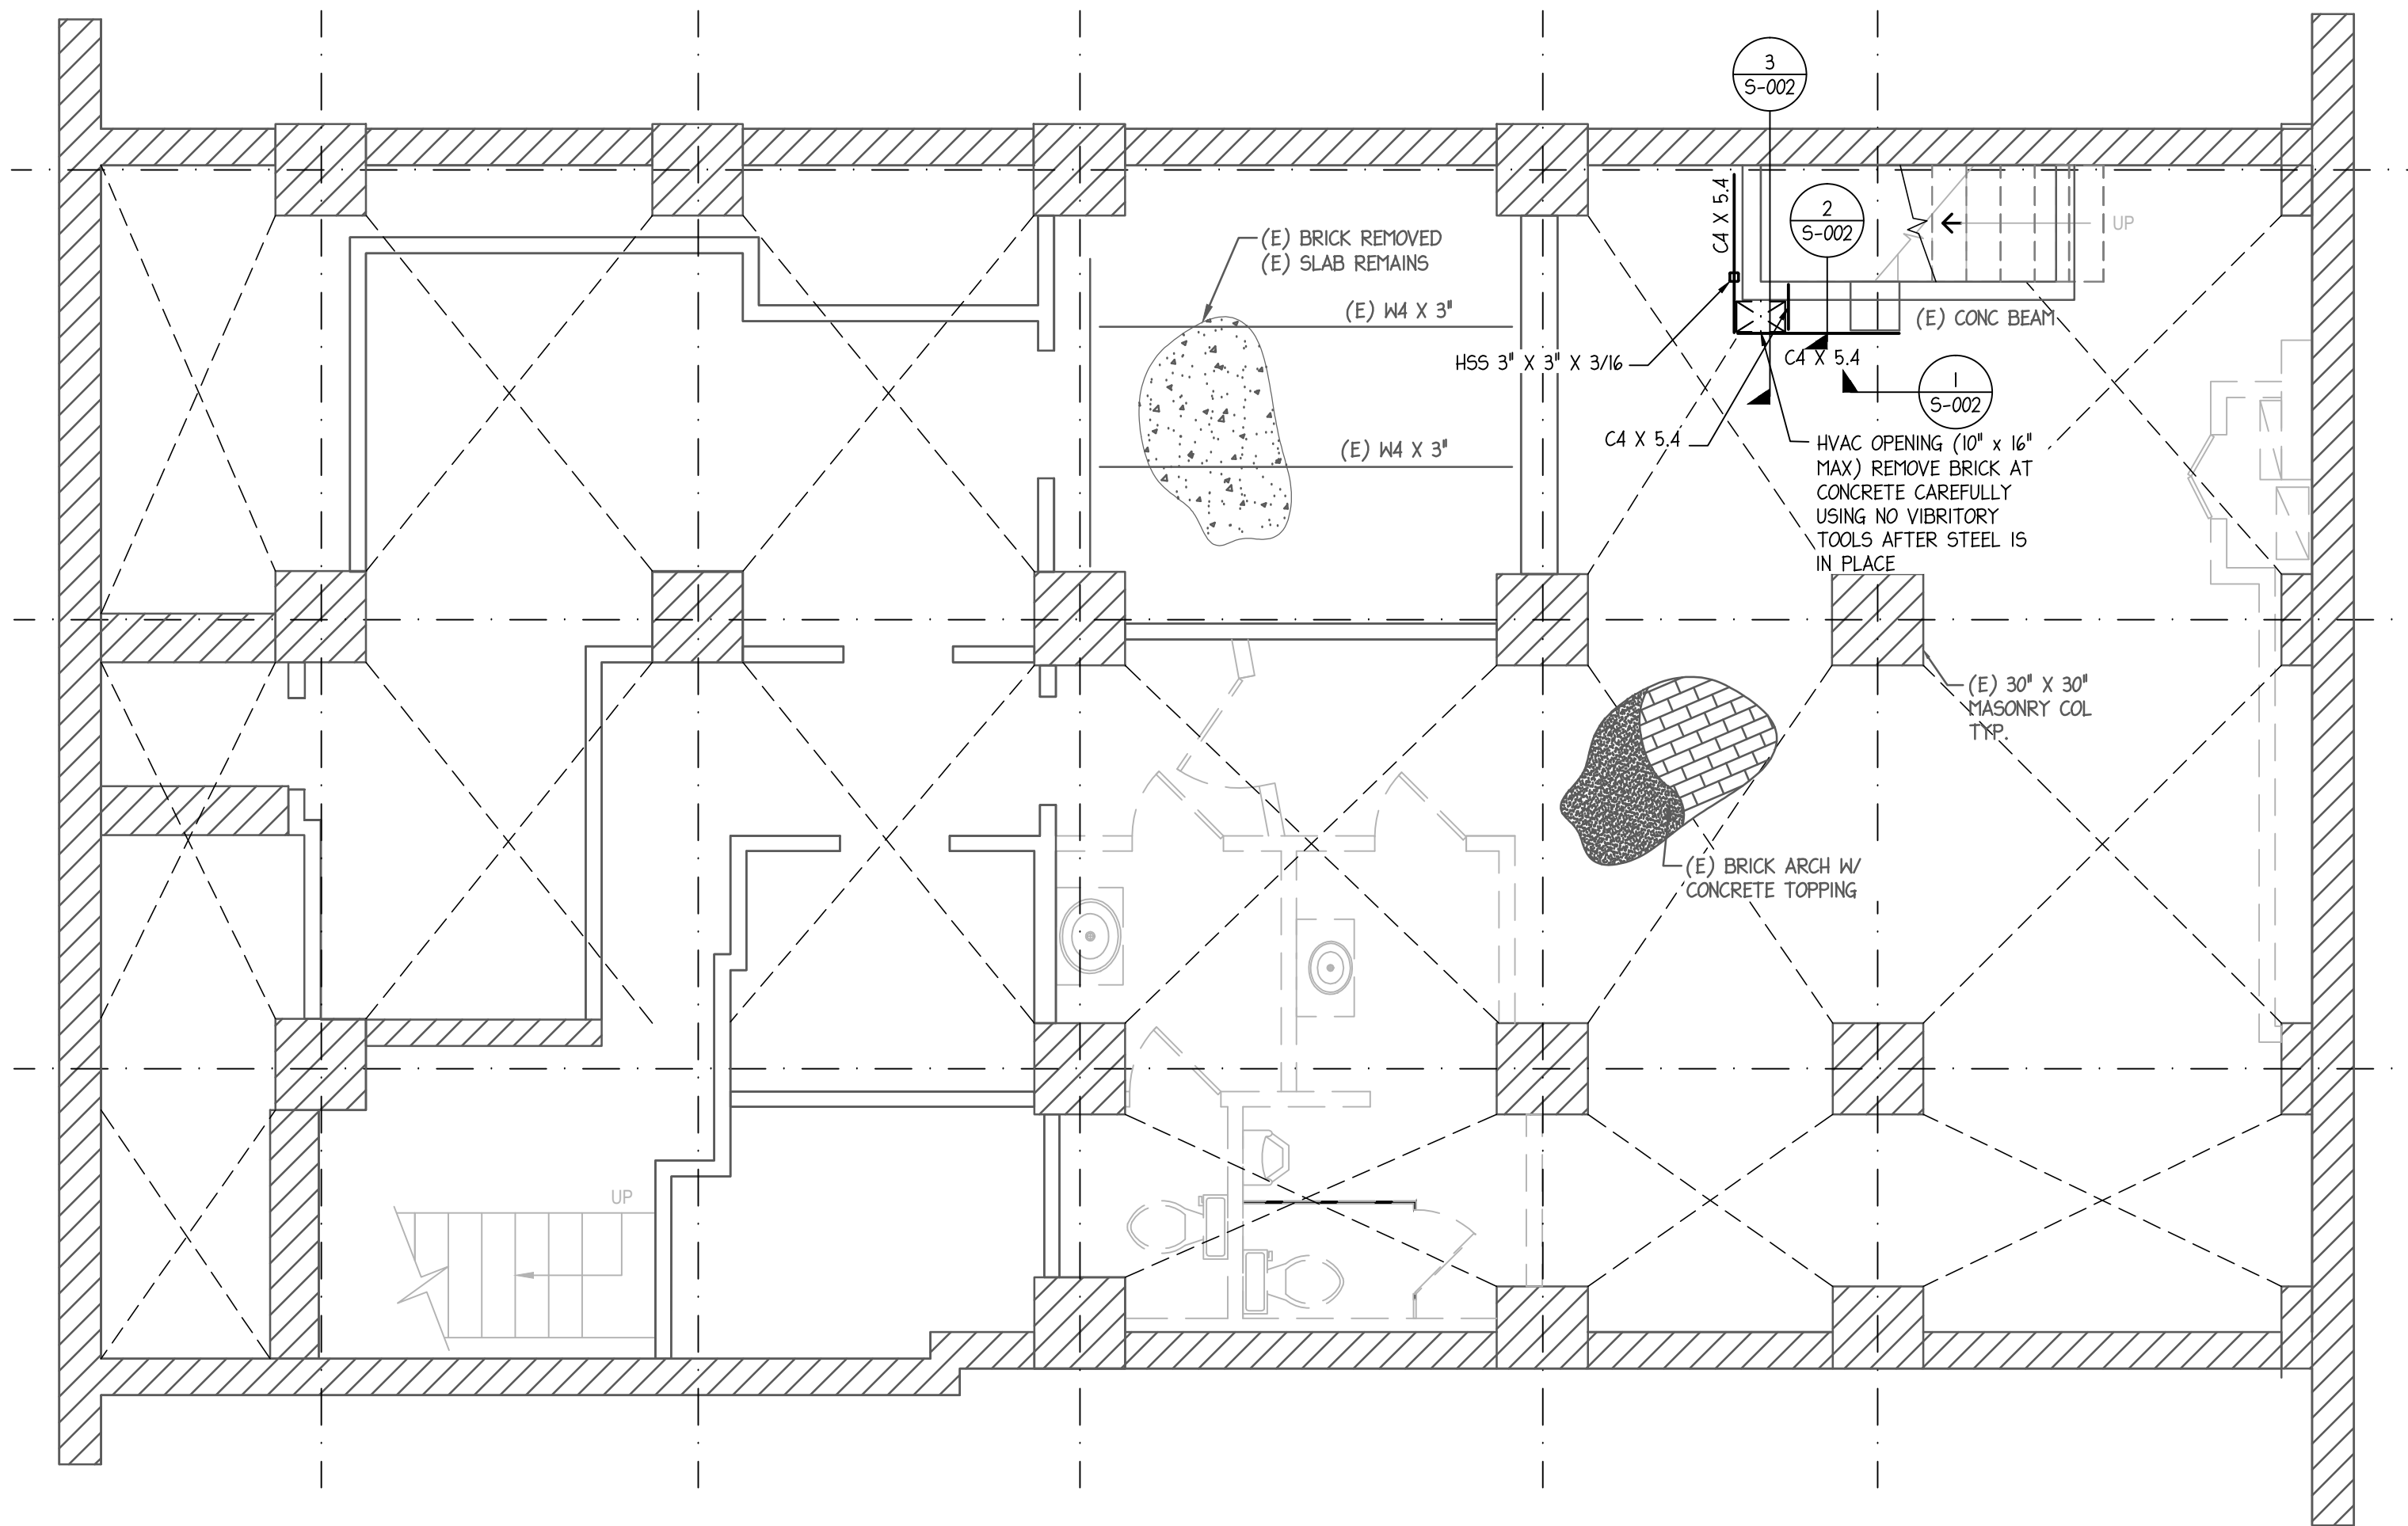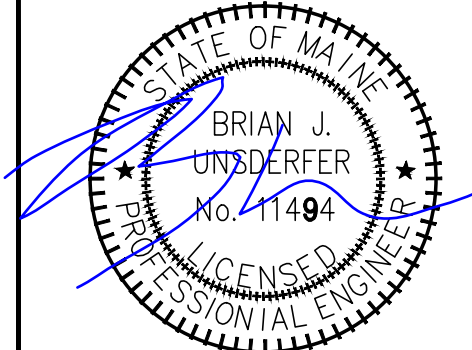

FIRST FLOOR FRAMING PLAN

SCALE: 1/4"=1'-0"

**NOTE:**  
THESE DRAWINGS ARE BASED ON A LIMITED AMOUNT OF INFORMATION FOR AN EXISTING BUILDING. CONTRACTOR MUST FIELD VERIFY CONDITIONS AND NOTIFY ARCHITECT AND ENGINEER IF CONDITIONS ARE OTHER THAN AS SHOWN PRIOR TO MODIFICATION.

**NOTE:**  
ALL DIMENSIONS SHOWN ON THESE STRUCTURAL PLANS ARE FOR GENERAL REFERENCE ONLY. THE CONTRACTOR IS RESPONSIBLE FOR VERIFYING ALL DIMENSIONS AND ANY DISCREPANCIES MUST BE BROUGHT TO THE ATTENTION OF THE ARCHITECT AND ENGINEER IMMEDIATELY.