

CLIENT/OWNER/TENANT

FAT FACE LTD
1-3 RIDGWAY HAVANT, PO9 1QJ
UNITED KINGDOM
CONTACT: DAVID LILLEY
TEL: 0044 2392 441100
E: DAVID.LILLEY@FATFACE.COM

DESIGNER

BOX OF FROGS LTD
2 WILLOW PARK STOKES POGES BUCKS SL2 4ES
CONTACT: SARAH MALCOM-RICHARDS
TEL: 007748606997
E: SARAH@BOXOFFROGS.WEB.COM

MEP ENGINEER

FISKA
589 8TH AVENUE
NEW YORK, NY, 10018
CONTACT: ERIC MARTINSEN
TEL: 212 736 9600
E: EMARTINSEN@FISKAA.COM

STRUCTURAL ENGINEER

ARMOUR UNSDERFER ENGINEERING INC. P.S.
555 116TH AVE NE, SUITE 118
BELLEVUE WA 98004
CONTACT: BRIAN UNSDERFER
TEL: 425 614 0949
E: brian@au-eng.com


| Issue | Date | Issue | Date |
|-------------------------------|----------|-----------------------------|----------|
| A. ISSUE FOR HISTORIC REVIEW | 07/01/15 | Δ ISSUE FOR HISTORIC REVIEW | 07/16/15 |
| B. ISSUE FOR LL REVIEW/PRELIM | 07/10/15 | Δ ISSUE FOR HISTORIC REVIEW | 07/23/15 |
| PRICING | | | |
| C. ISSUE FOR DEMO PERMIT | 07/20/15 | | |
| D. ISSUE FOR PERMIT | 07/24/15 | | |
| E. ISSUE FOR CONSTRUCTION | 10/05/15 | Δ ISSUE FOR PERMIT COMMENTS | 10/02/15 |
| F. ISSUE FOR BULLETIN 1 | 11/06/15 | Δ ISSUE FOR BULLETIN 1 | 11/06/15 |
| G. ISSUE FOR BULLETIN 2 | 11/25/15 | Δ ISSUE FOR BULLETIN 2 | 11/25/15 |

Project
FAT FACE PORTLAND
34 EXCHANGE STREET
PORTLAND, ME 04104


Drawing Title
STOREFRONT DRAWINGS

| Project No. | Drawn By | Date | Scale |
|-------------|----------|----------|--------|
| 5063.02 | | | VARIES |
| Seal | | Floor(s) | |

Drawing No.
A-801.00

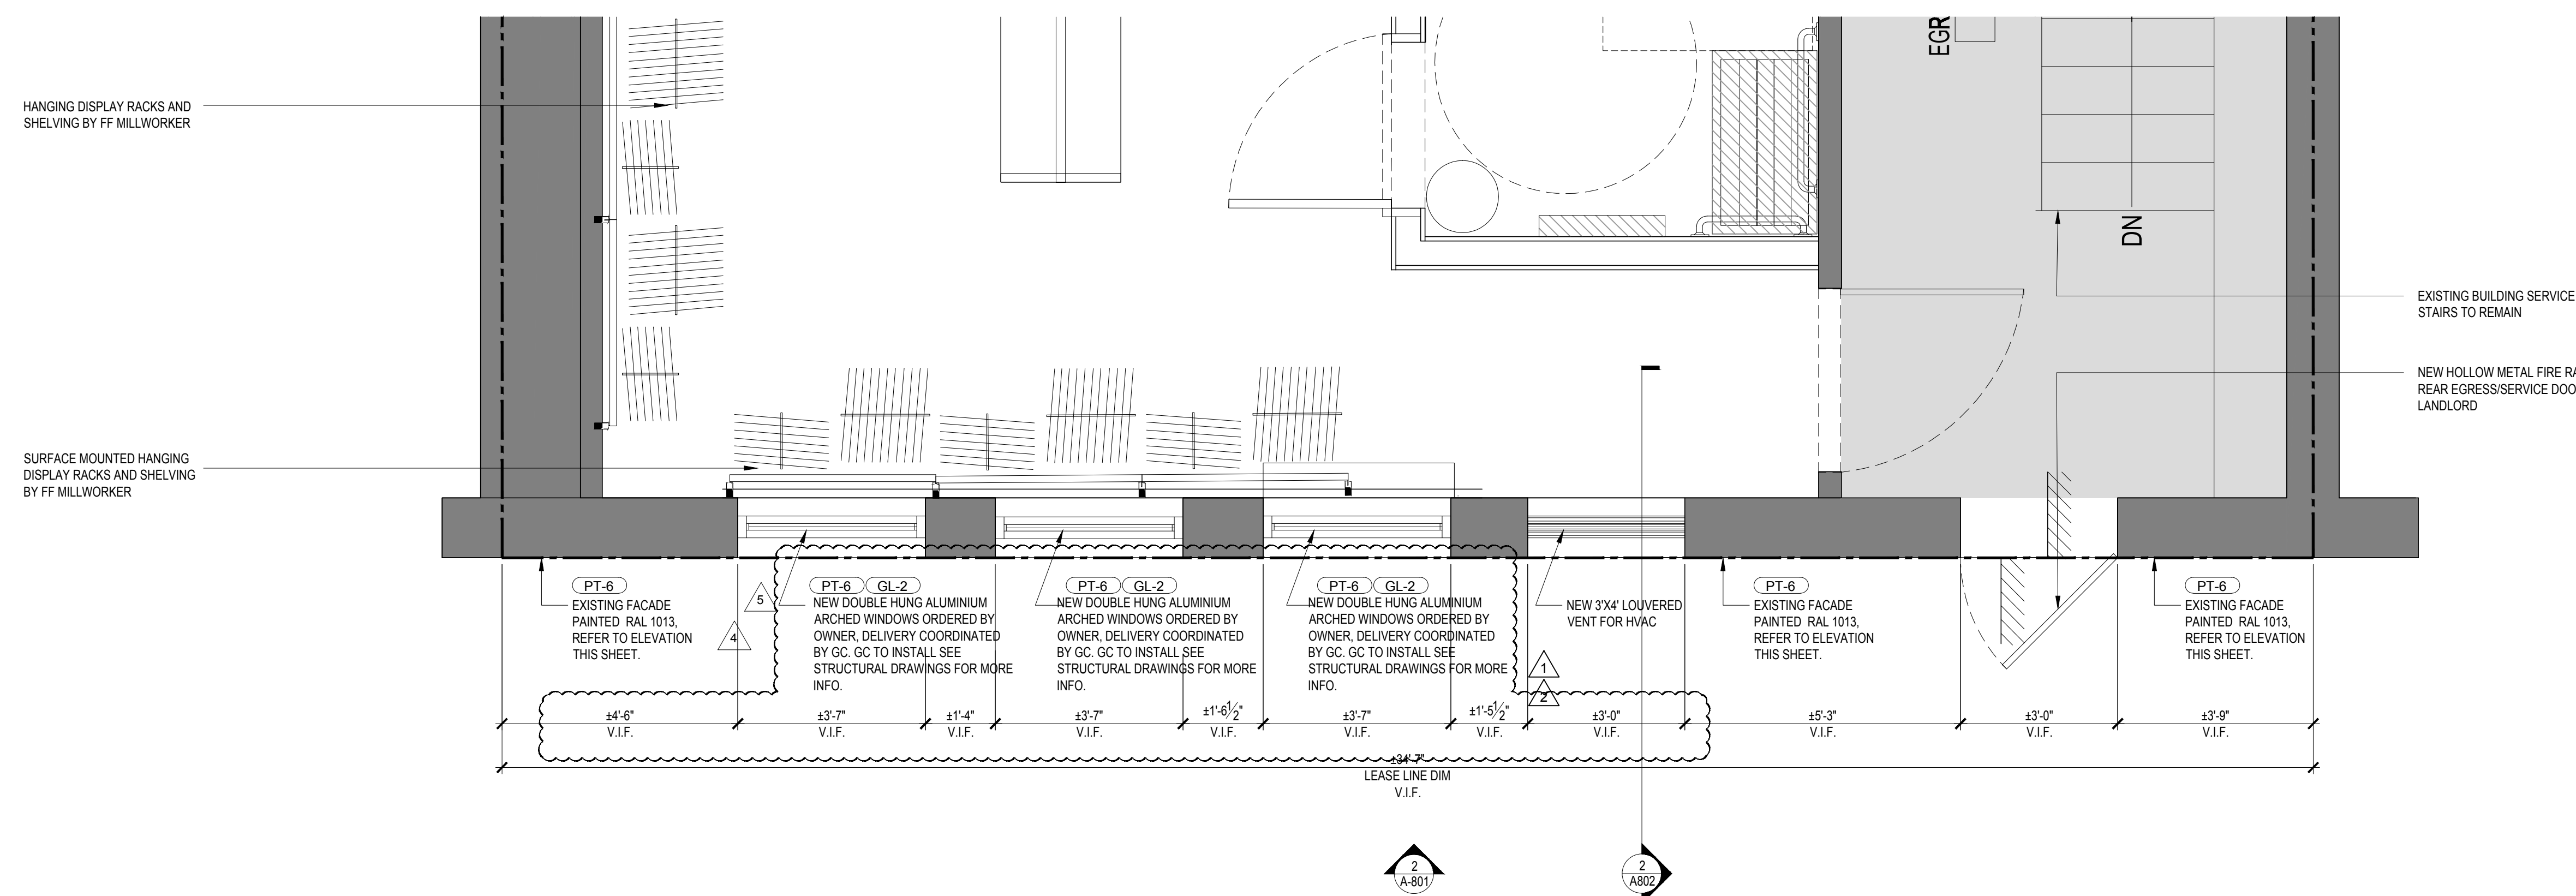

1 ENLARGED STOREFRONT PLAN
SCALE: 1/2" = 1'-0"

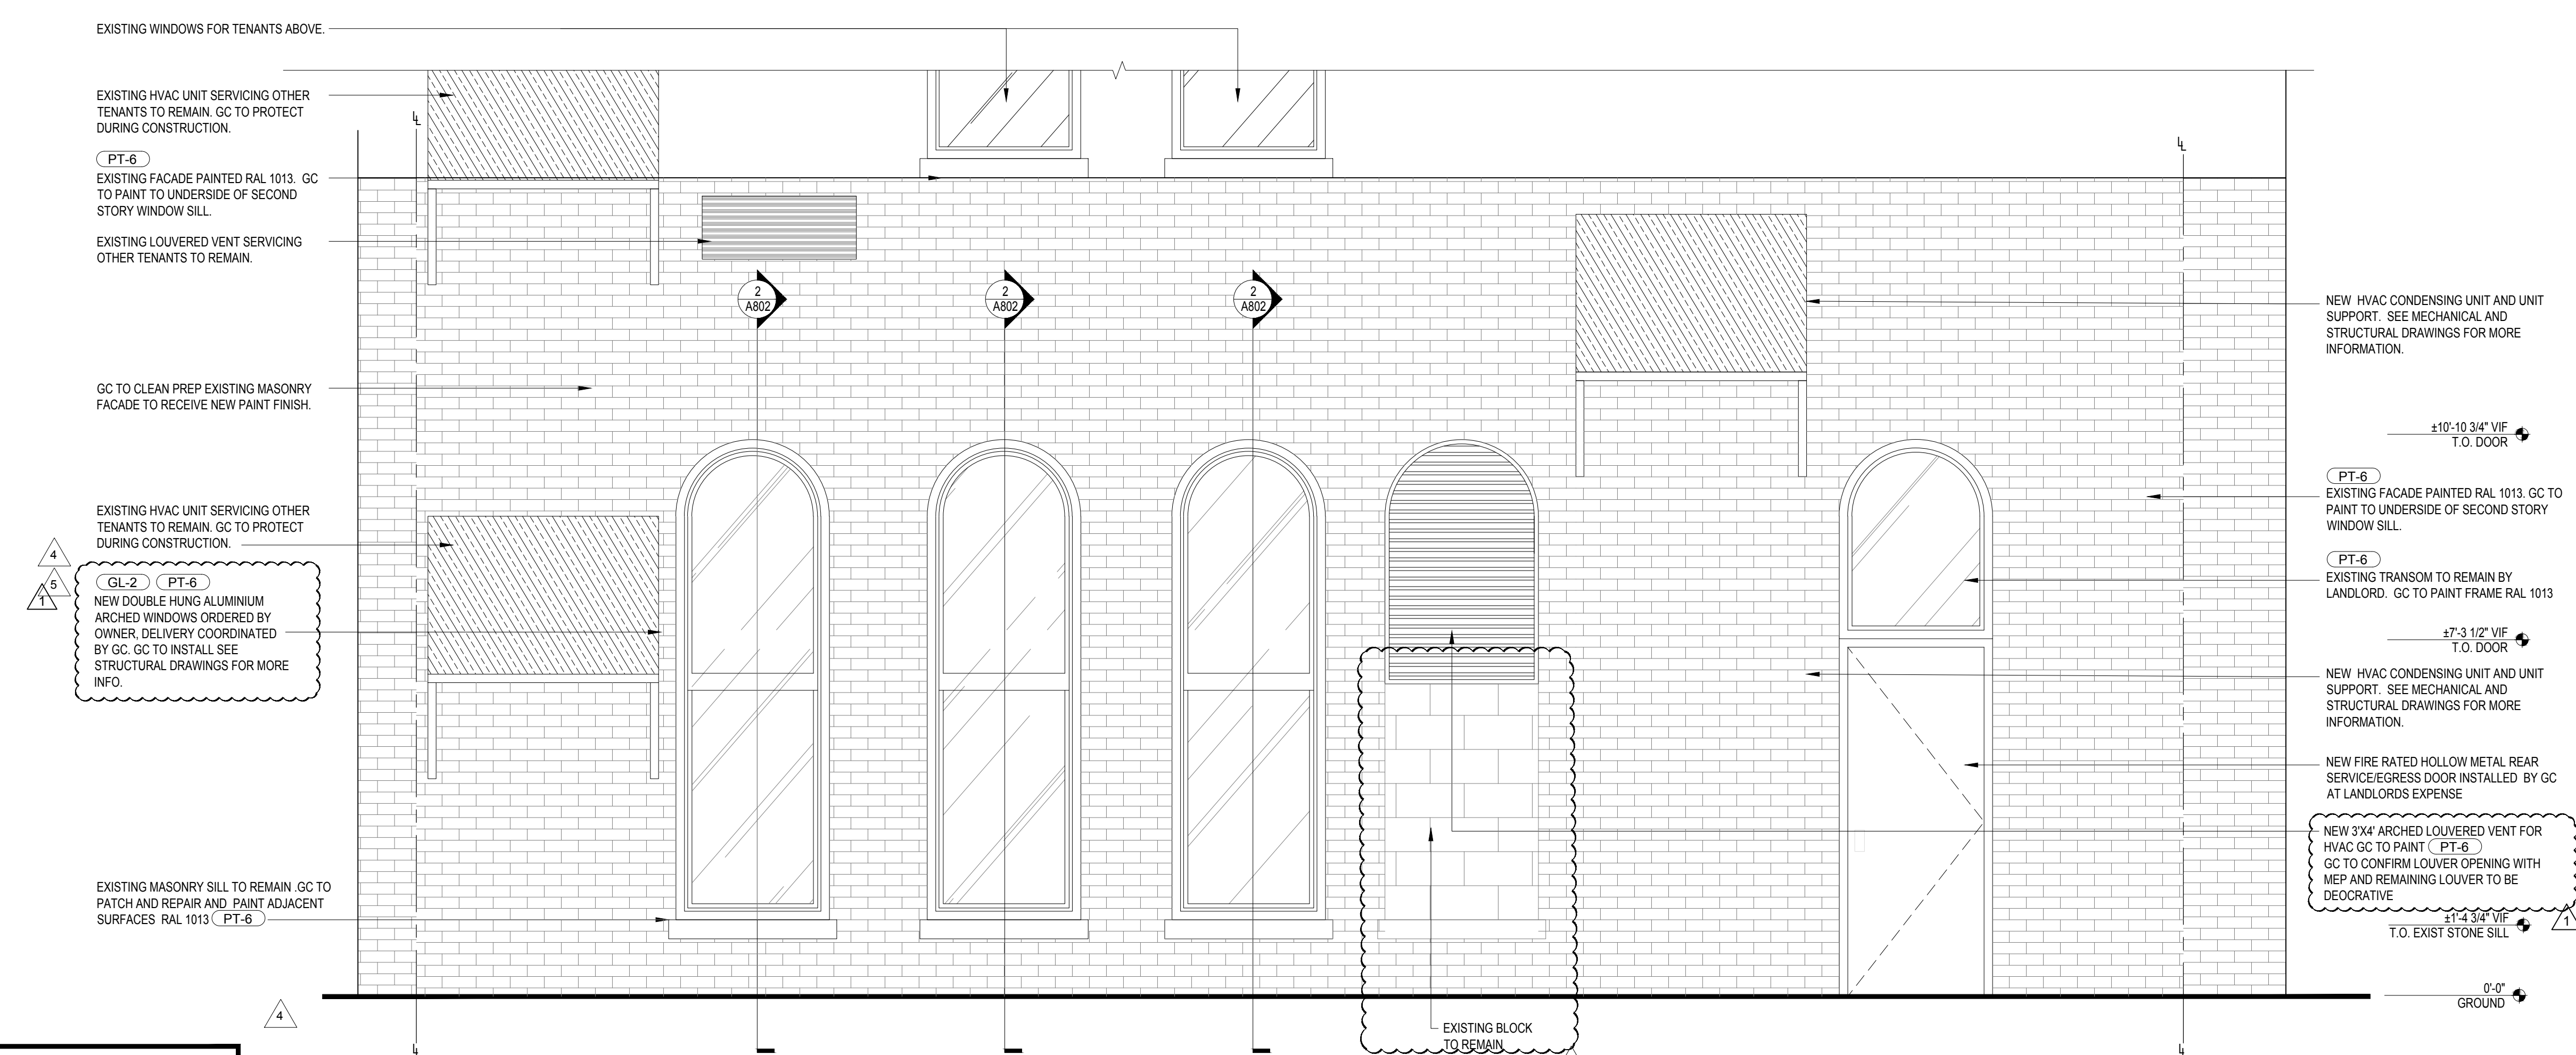

2 STOREFRONT ELEVATION
SCALE: 1/2" = 1'-0"