

95949


Version 01  
07-29-16

Cumming

Fatface  
Portland




existing shop front

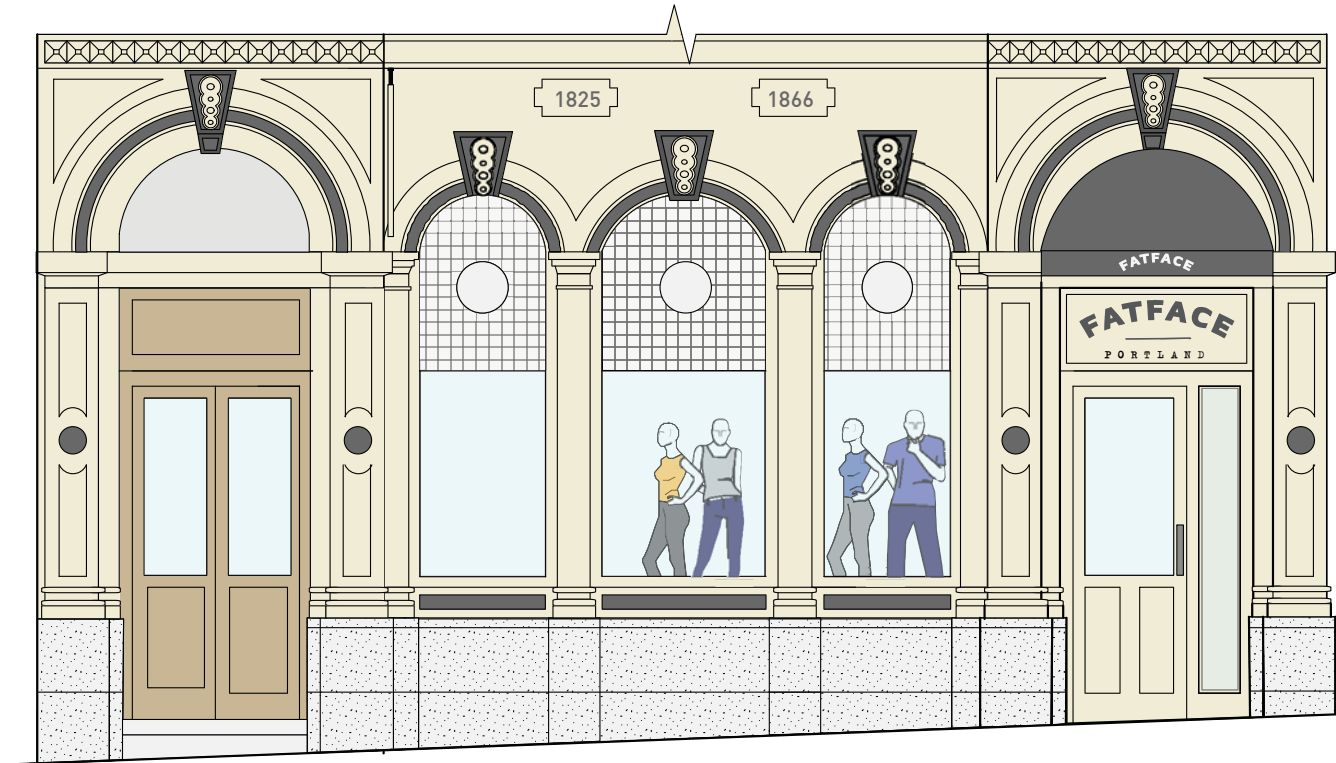


ELEVATION A-A

**New Portrait projecting sign:** to be marine ply timber Or similar) with 50mm border finished to match RAL 1013. Circle to be handpainted stencil to match RAL 7016. Feathers to be finished to match RAL 7016. FATFACE, circle, line & 'PORTLAND' to be handpainted to match RAL 7016 external satin finish and matt lacquer applied.  
New bracket required, signage contractor to ensure fit for purpose.

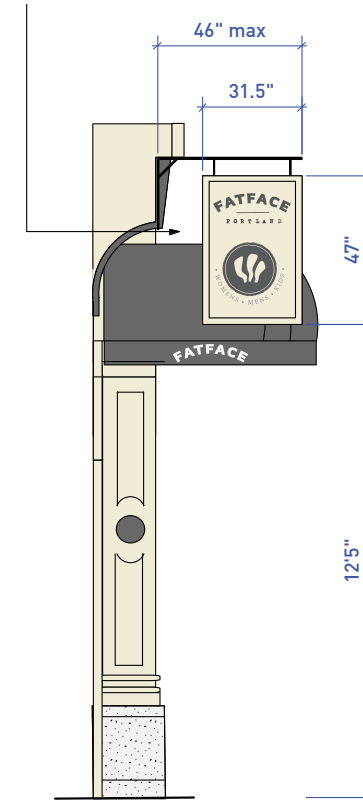


SIDE ELEVATION B-B

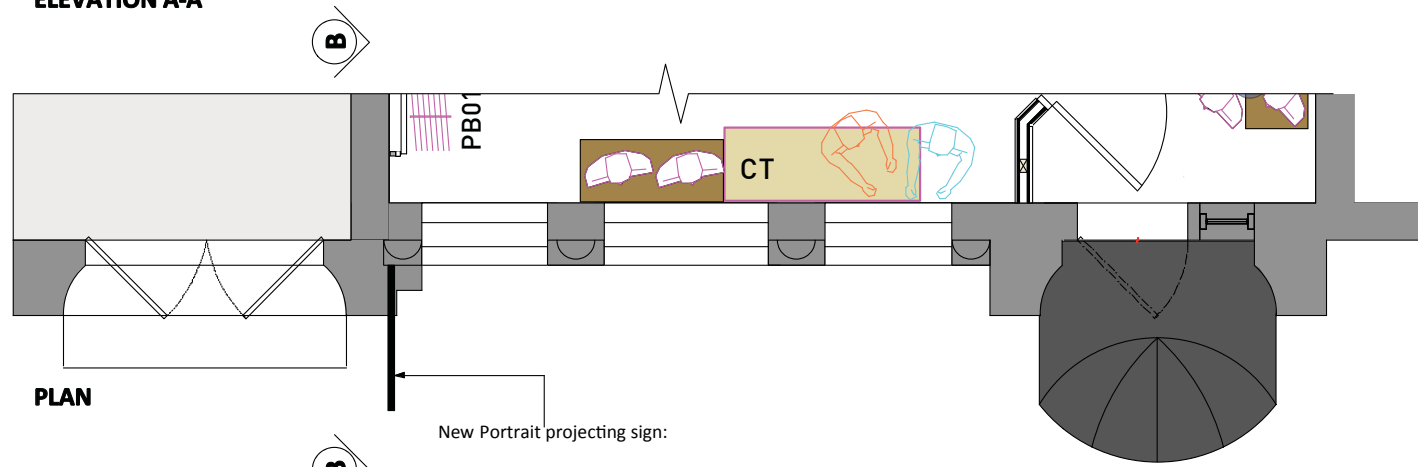

PLAN

PROJECTING SIGN DETAIL - scale 1:10@A1

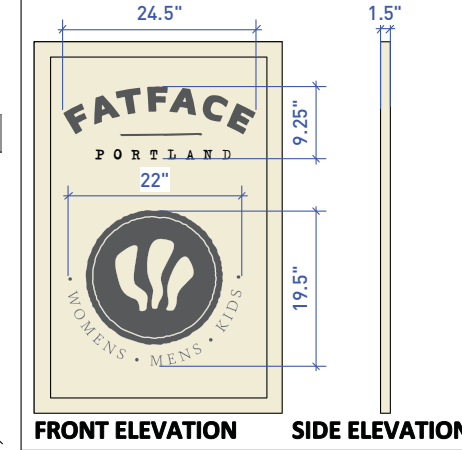

FRONT ELEVATION

SIDE ELEVATION

RAL 1013

RAL 7016



170 Liberty Street  
Brockton, MA 02301  
508-580-0094

SALES REPRESENTATIVE  
Chrissy Ripley

PROJECT MANAGER  
John 'Lucky' Coelho

ACCOUNT COORDINATOR  
Sheila Walsh

DESIGNER  
MR

SCALE N/A

SHEET  
02 of 03

NB: EXACT DIMENSIONS  
SUBJECT TO SURVEY



SCALE: 1:25@A1 / 1:50@A3



Drawing no: 15.2001.01-3

7 July 2016

©2016 This document and the designs herein were produced expressly for this project and remain the property of Sign Design, Inc. They may not be reproduced or used for any other purpose without the written consent/authorization of Sign Design, Inc.  
The colors printed on this page are strictly representational and should not be copied or reproduced in any way and/or used in connection with this project. Refer to color spec sheet for proper number match and system selection.