



Existing Floor Plan

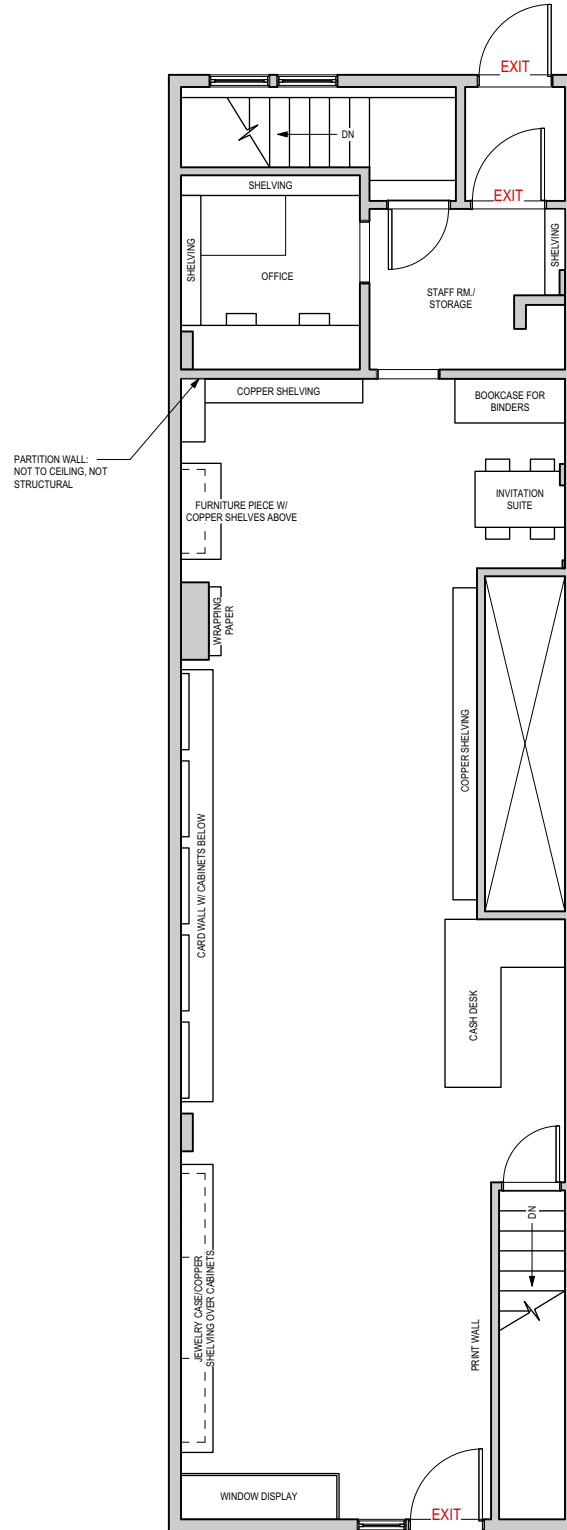

Proposed Floor Plan

	<p>Gus & Ruby Letterpress 28 Exchange St. Portland, ME 04101</p>
	<p>Retail Space Floor Plan Schematic Design Scale: 1/8" = 1'-0"</p>