



- EXISTING CONDITIONS
- TO BE DEMOLISHED
- NEW CONSTRUCTION

MOFFAT ELECTRIC CONVECTION
OVEN W/ RECIRC. HOOD
(SEE A-1.3 FOR SPECS)
WALL & CEILING FINISHES
TO BE FRP OVER DRYWALL

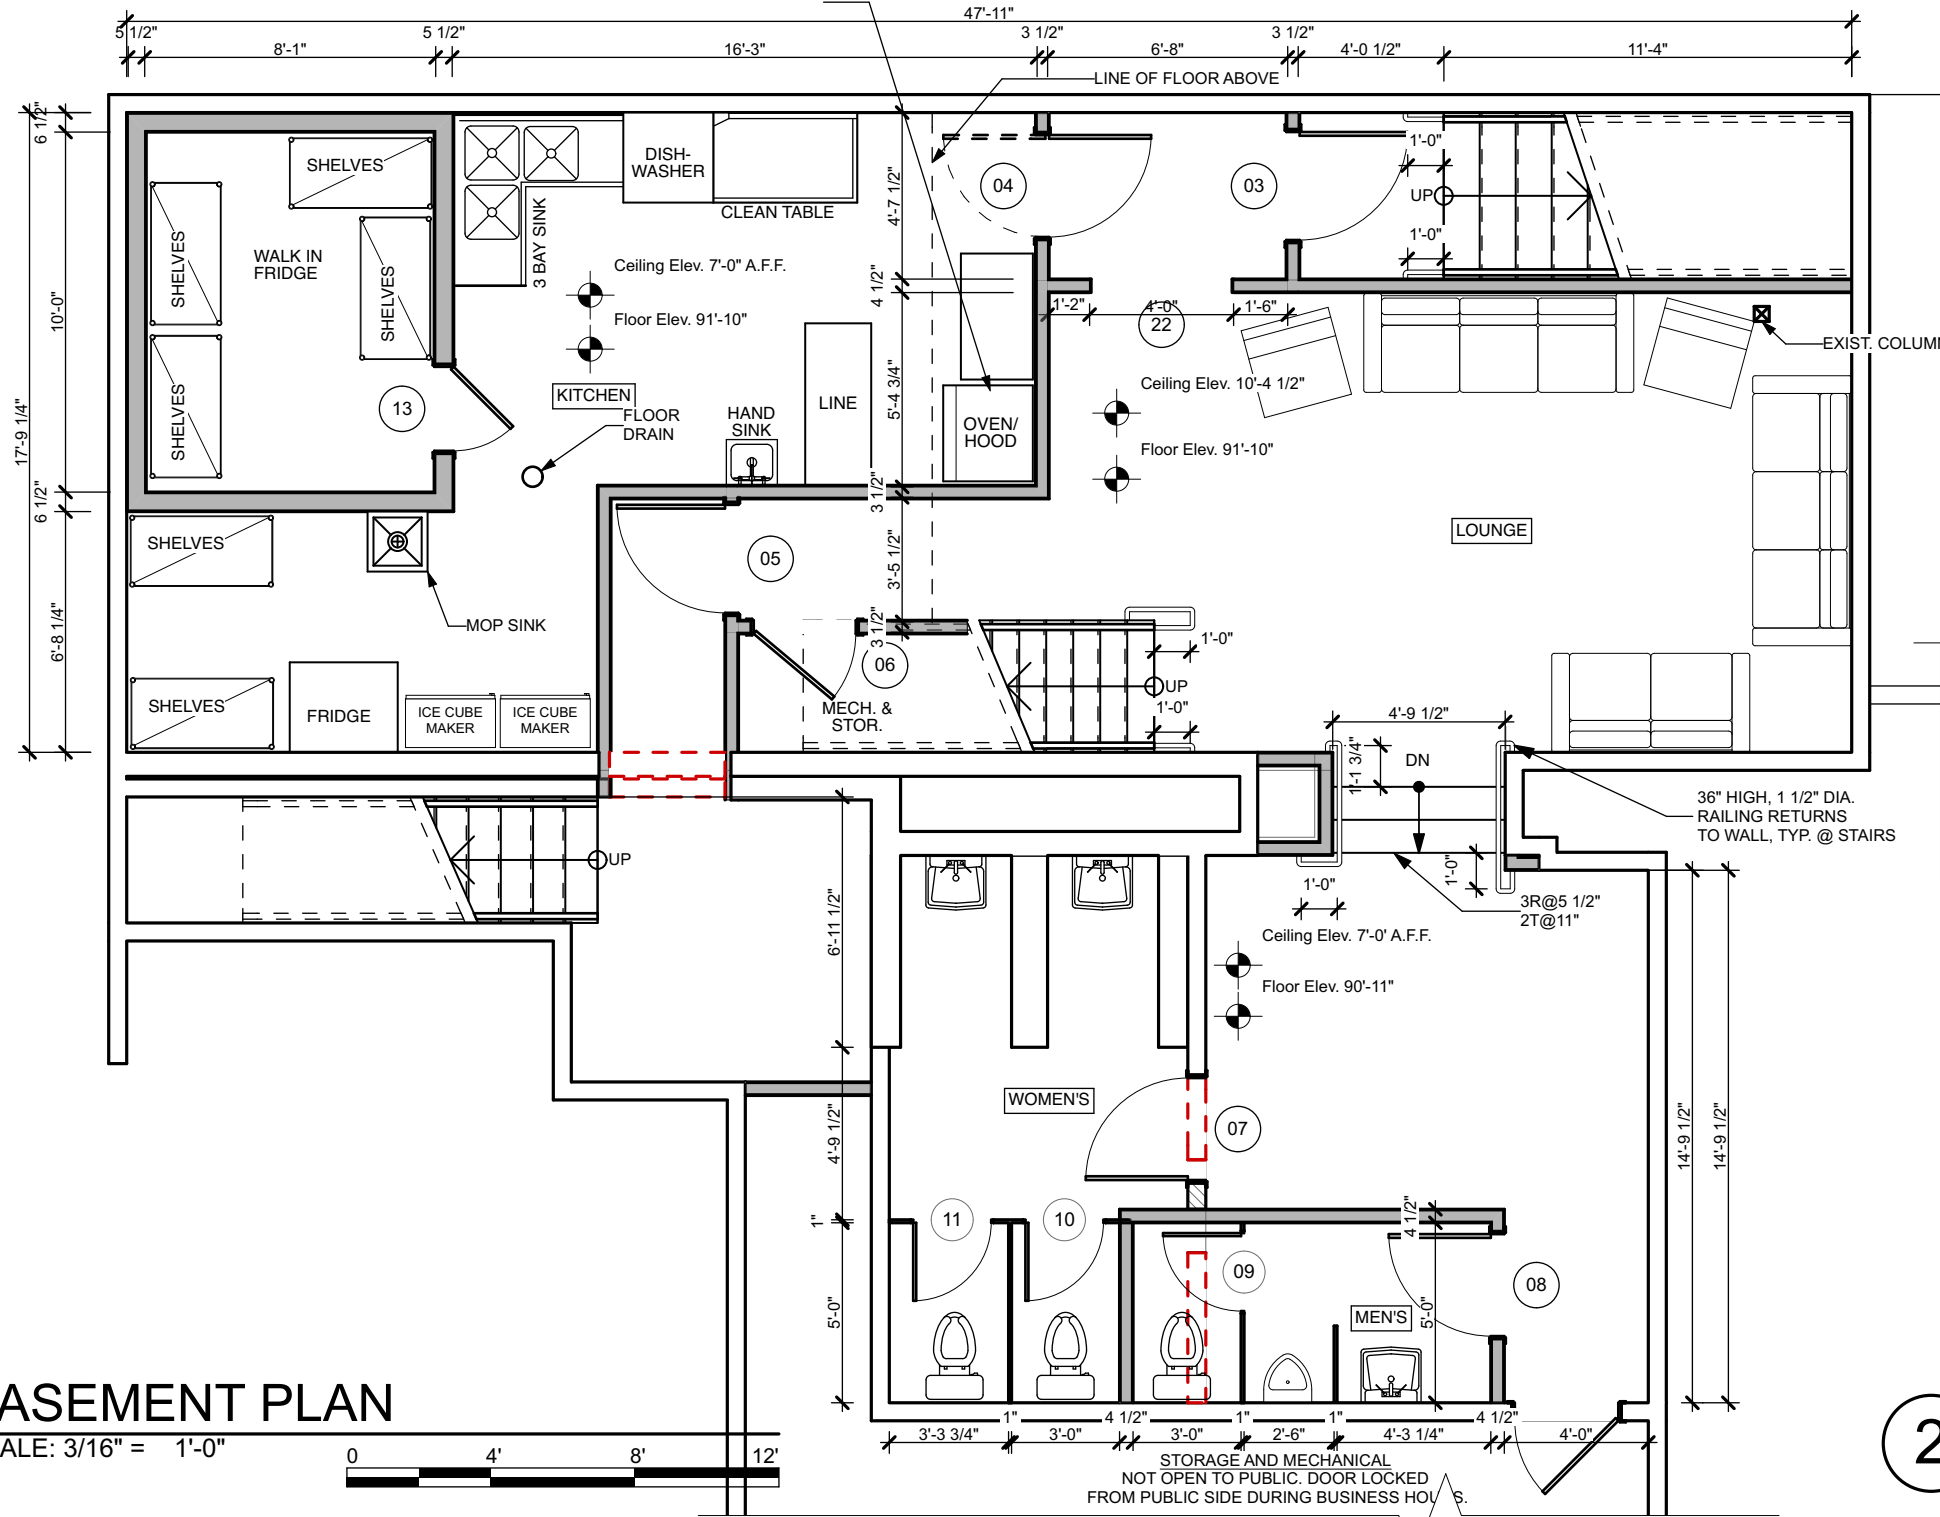

DRAWING INDEX	
A-1.1	BASEMENT PLAN
A-1.2	MAIN LEVEL FLOOR PLAN
A-1.3	RECIRCULATING HOOD SPECS
A-1.4	SITE INFORMATION
A-1.5	ELEVATION PHOTOS
AE-1.1	BASEMENT LEVEL EGRESS PLAN
AE-1.2	MAIN LEVEL EGRESS PLAN
AE-1.3	NFPA 101 CODE SUMMARY
AE-1.4	RAMP INFEASIBILITY ANALYSIS

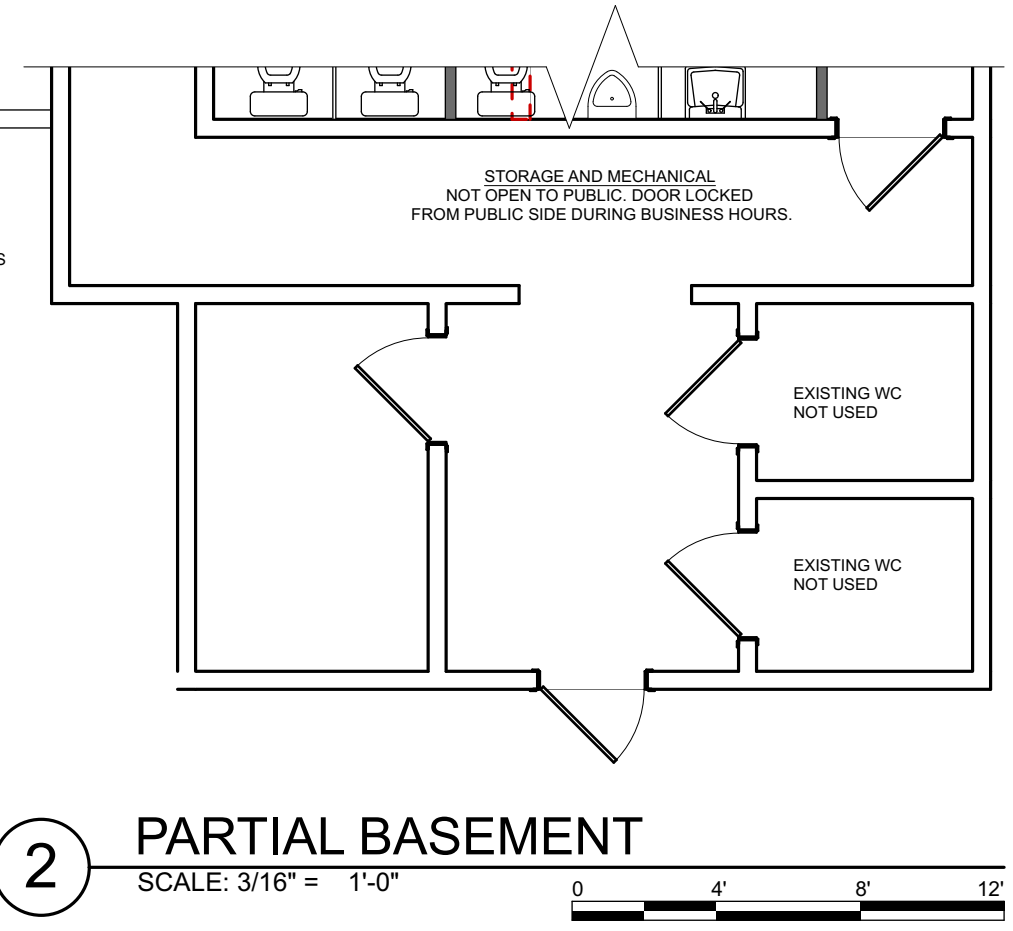

1 BASEMENT PLAN
SCALE: 3/16" = 1'-0"
0 4' 8' 12'

2 PARTIAL BASEMENT
SCALE: 3/16" = 1'-0"
0 4' 8' 12'