


**ARCHETYPE, P.A.
ARCHITECTS**
48 Union Wharf Portland, Maine 04101
(207) 772-6022 Fax (207) 772-4056


Date 3-30-2016 Scale 1/8" = 1'-0"

3RD AND 4TH DEMO PLANS
Project: 10 EXCHANGE STREET
10 EXCHANGE STREET
PORTLAND, MAINE

AD1.02

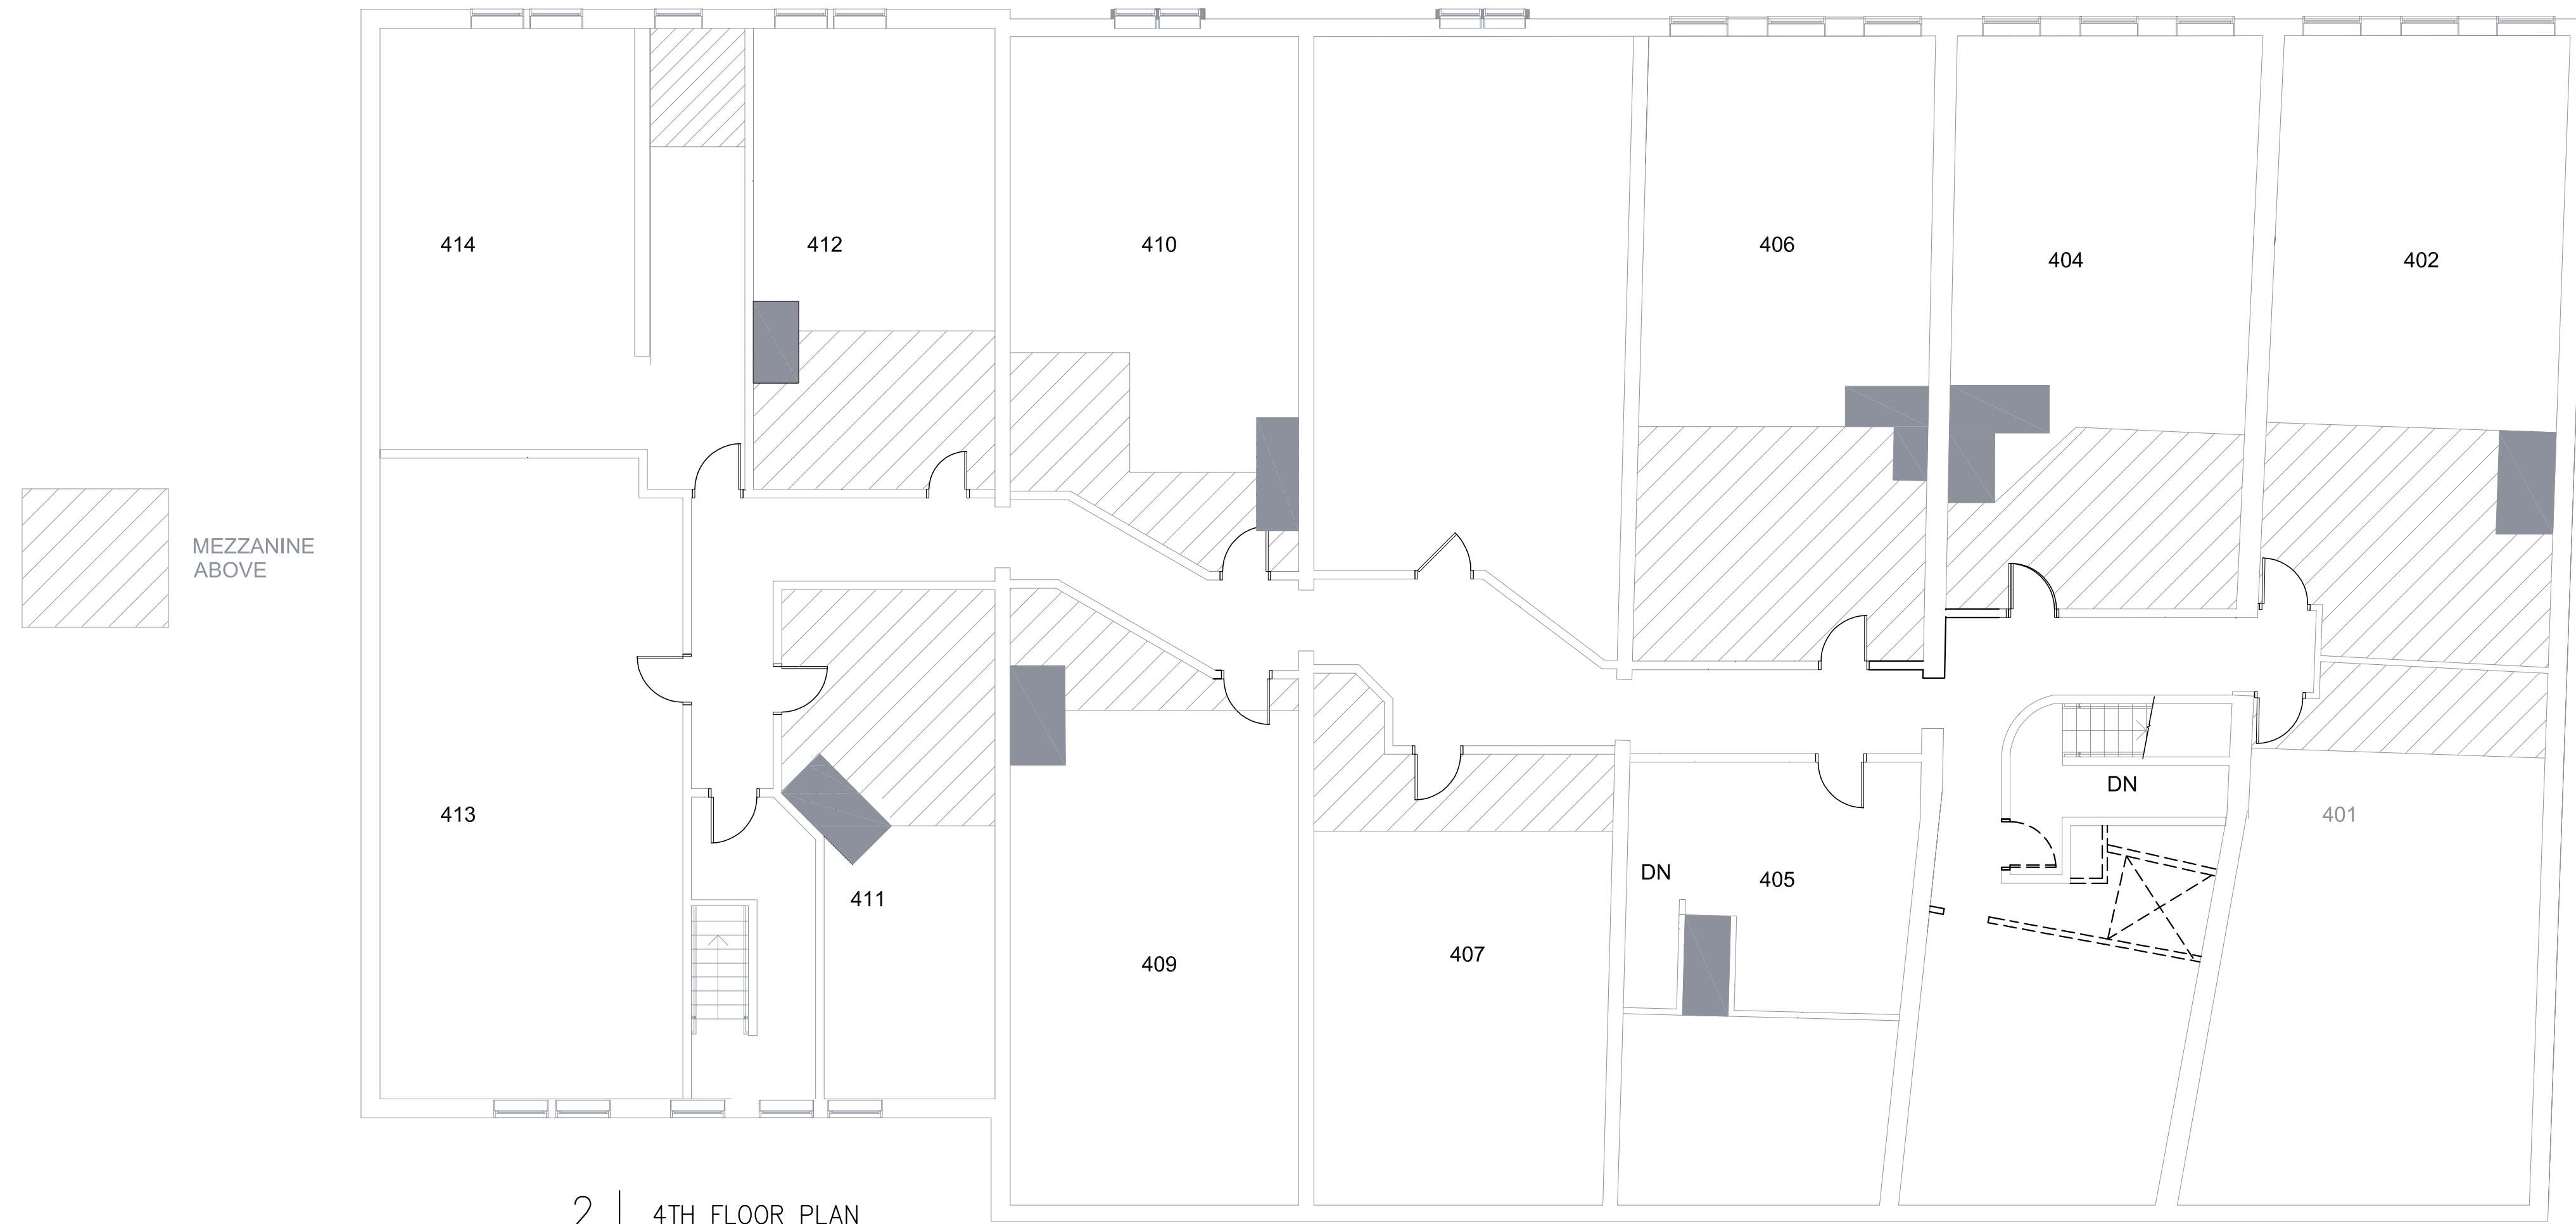

2 | 4TH FLOOR PLAN
SCALE: 1/8"=1'-0"

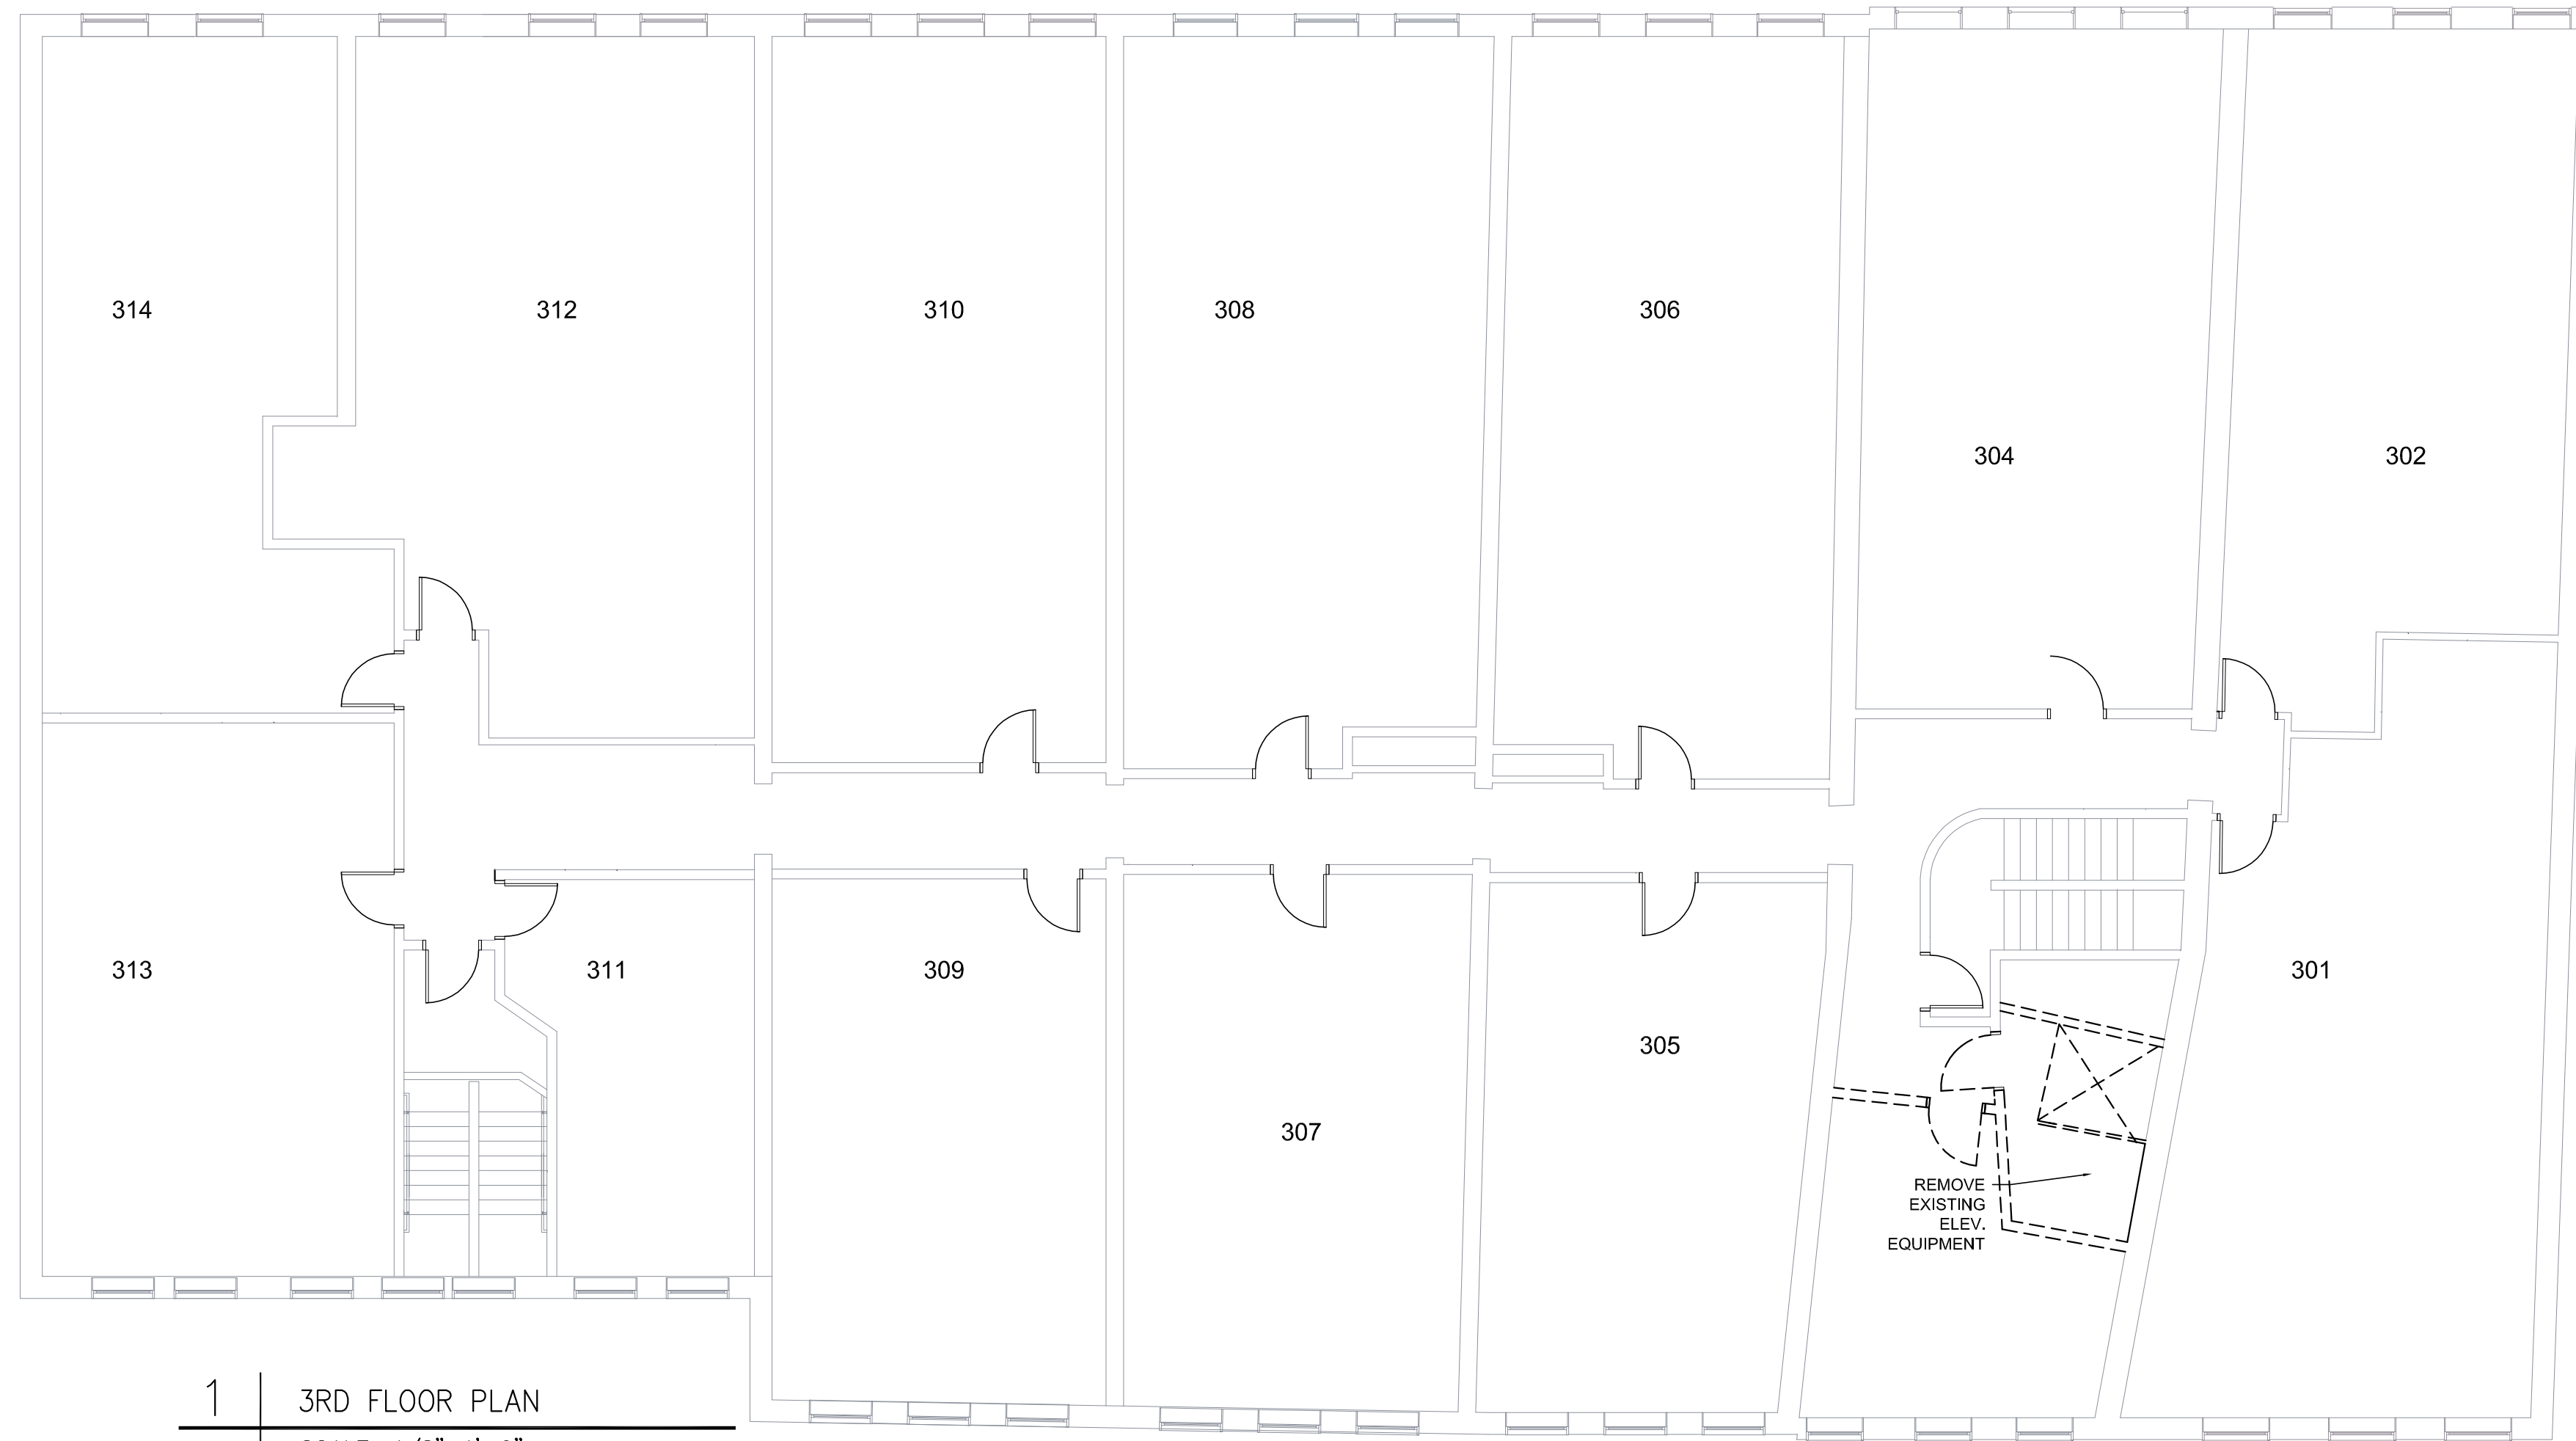

1 | 3RD FLOOR PLAN
SCALE: 1/8"=1'-0"