
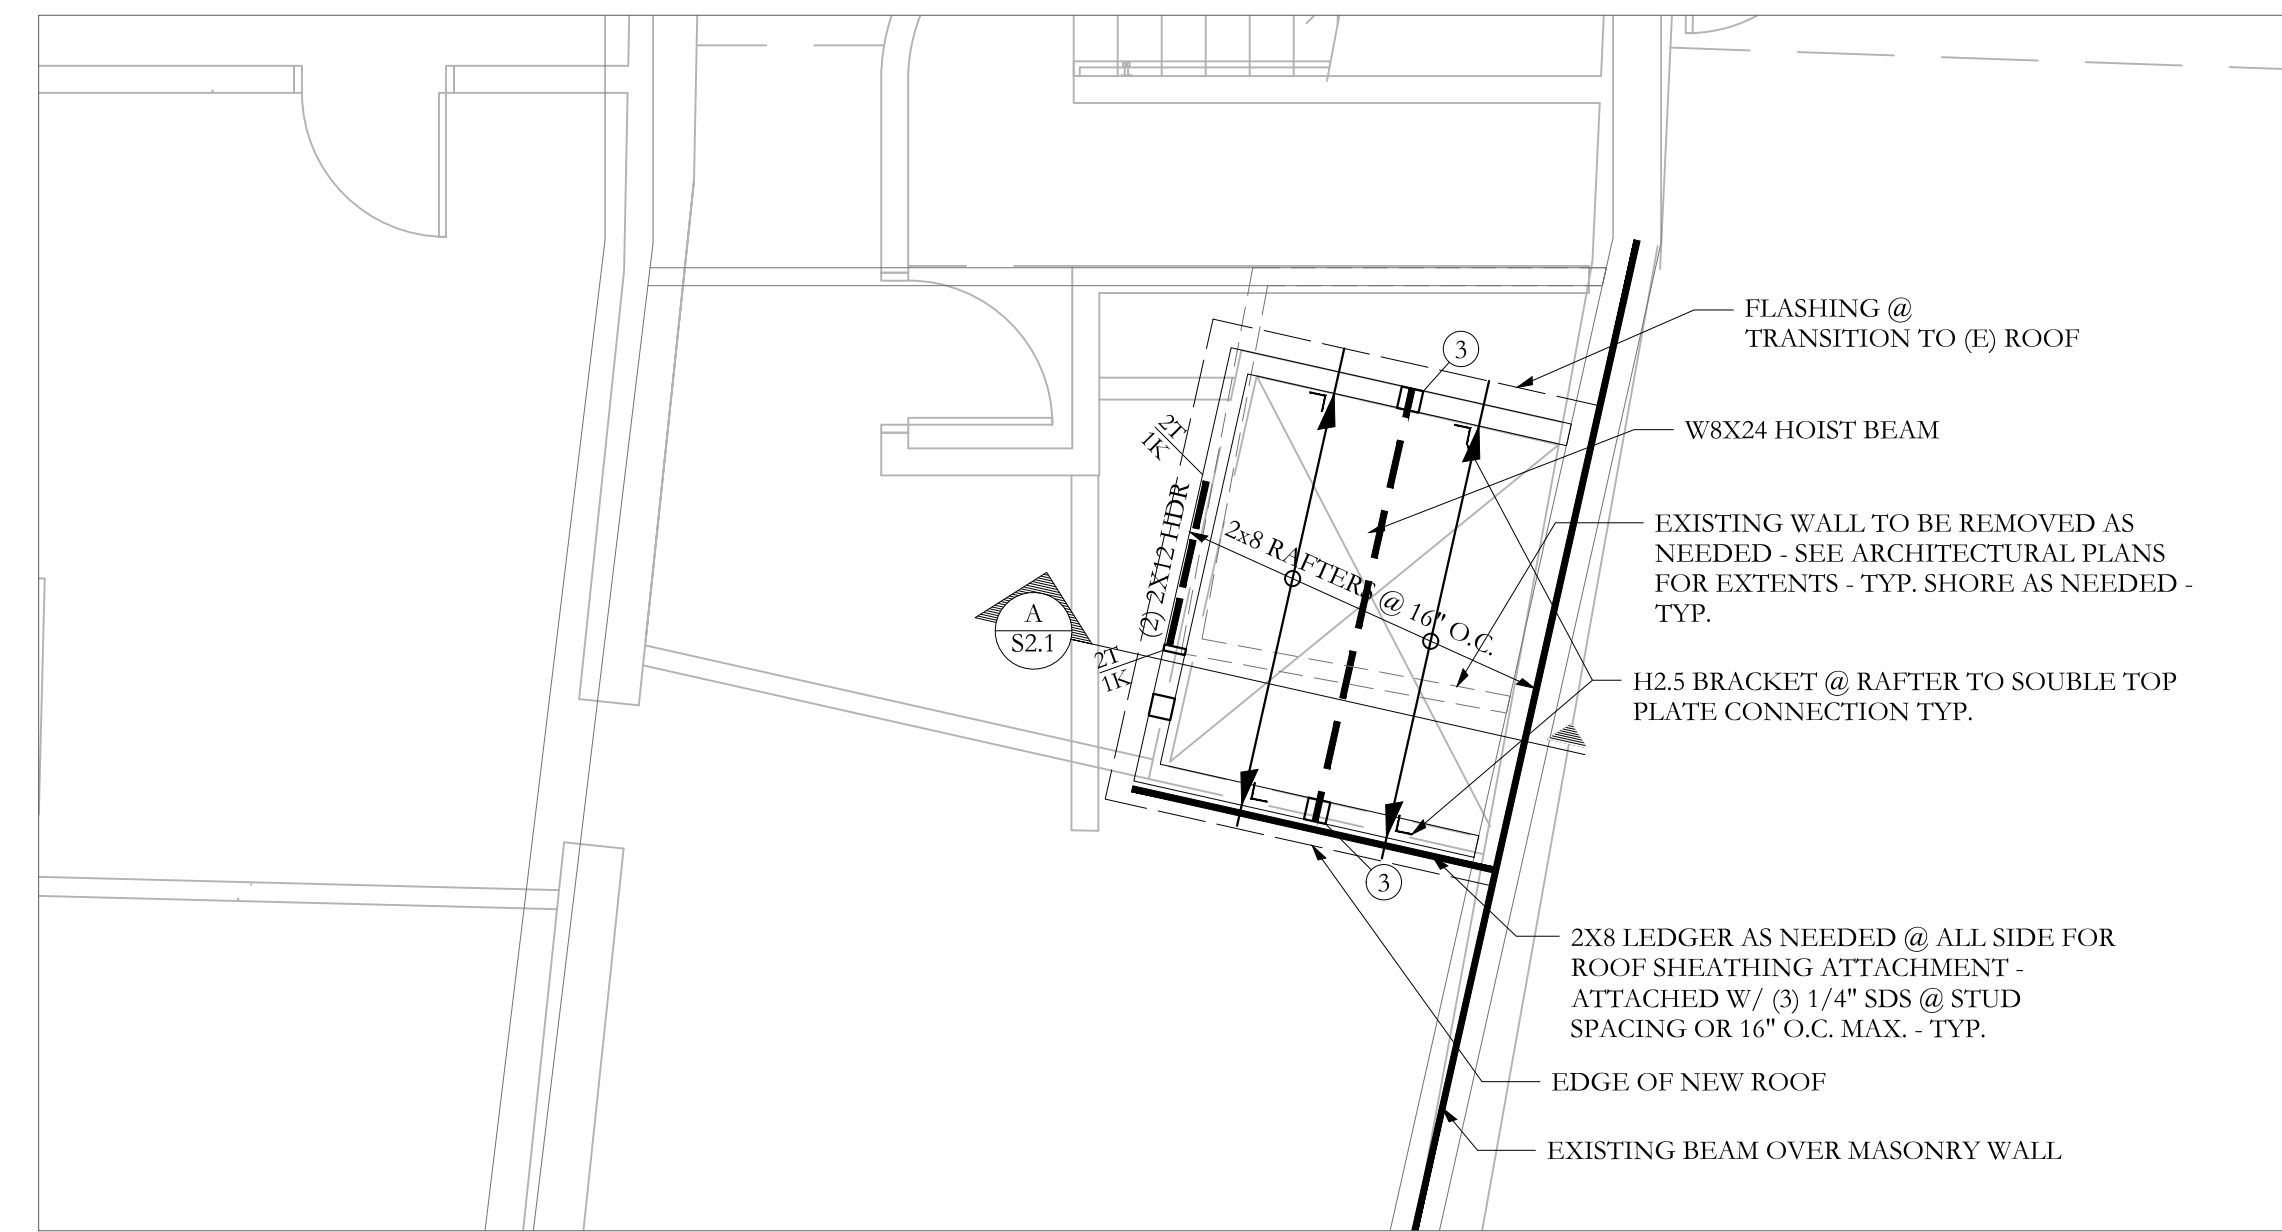



FOURTH FLOOR PLAN
NOTES:

SCALE 1/4"=1'-0"

 



ROOF FRAMING PLAN
NOTES:

SCALE 1/4"=1'-0"

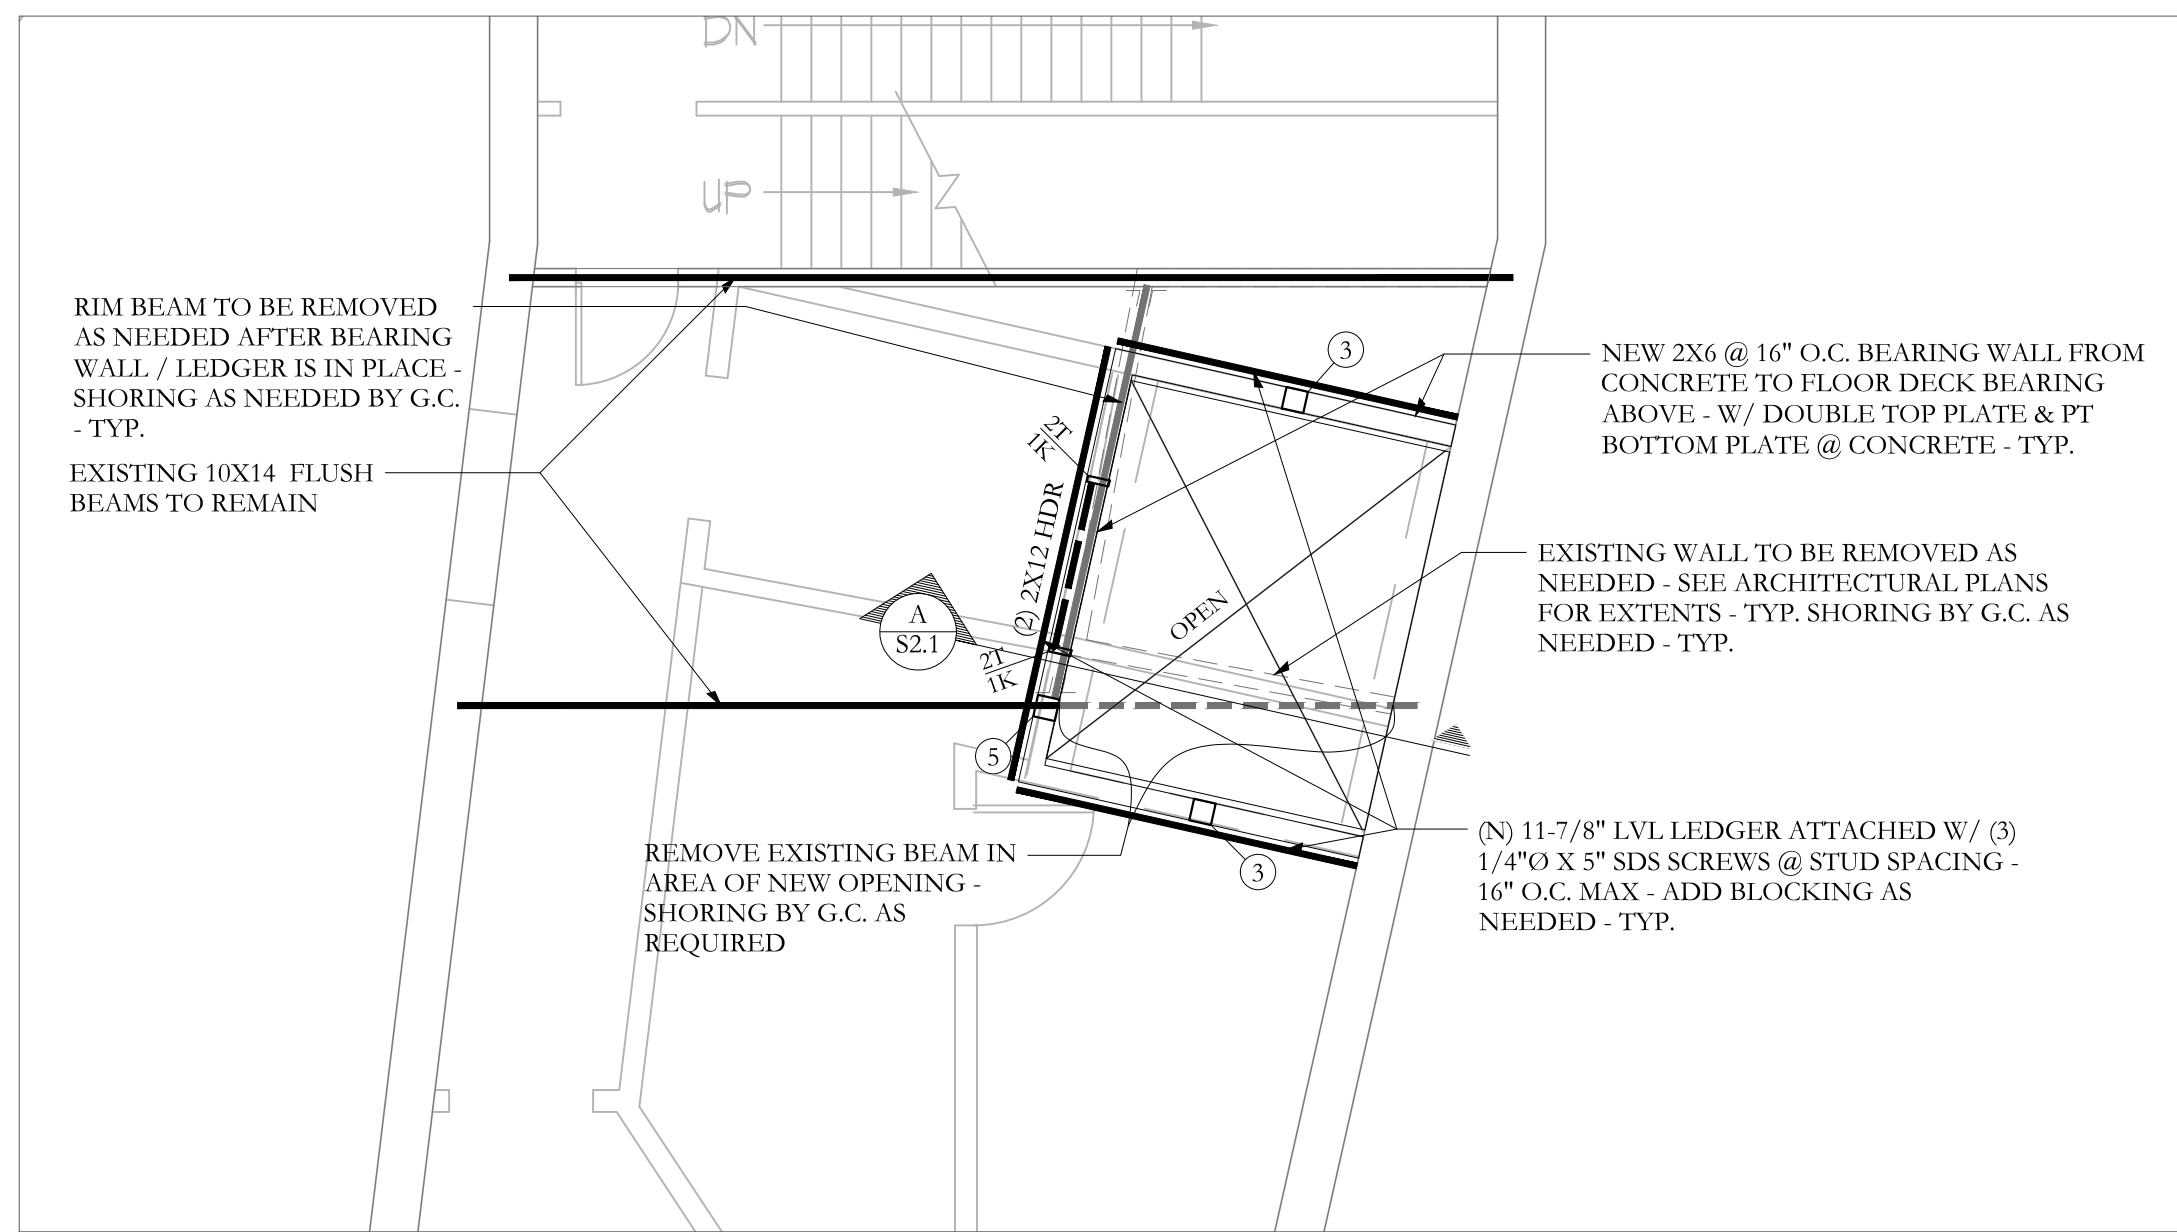


SECOND FLOOR PLAN
NOTES:

SCALE 1/4"=1'-0"

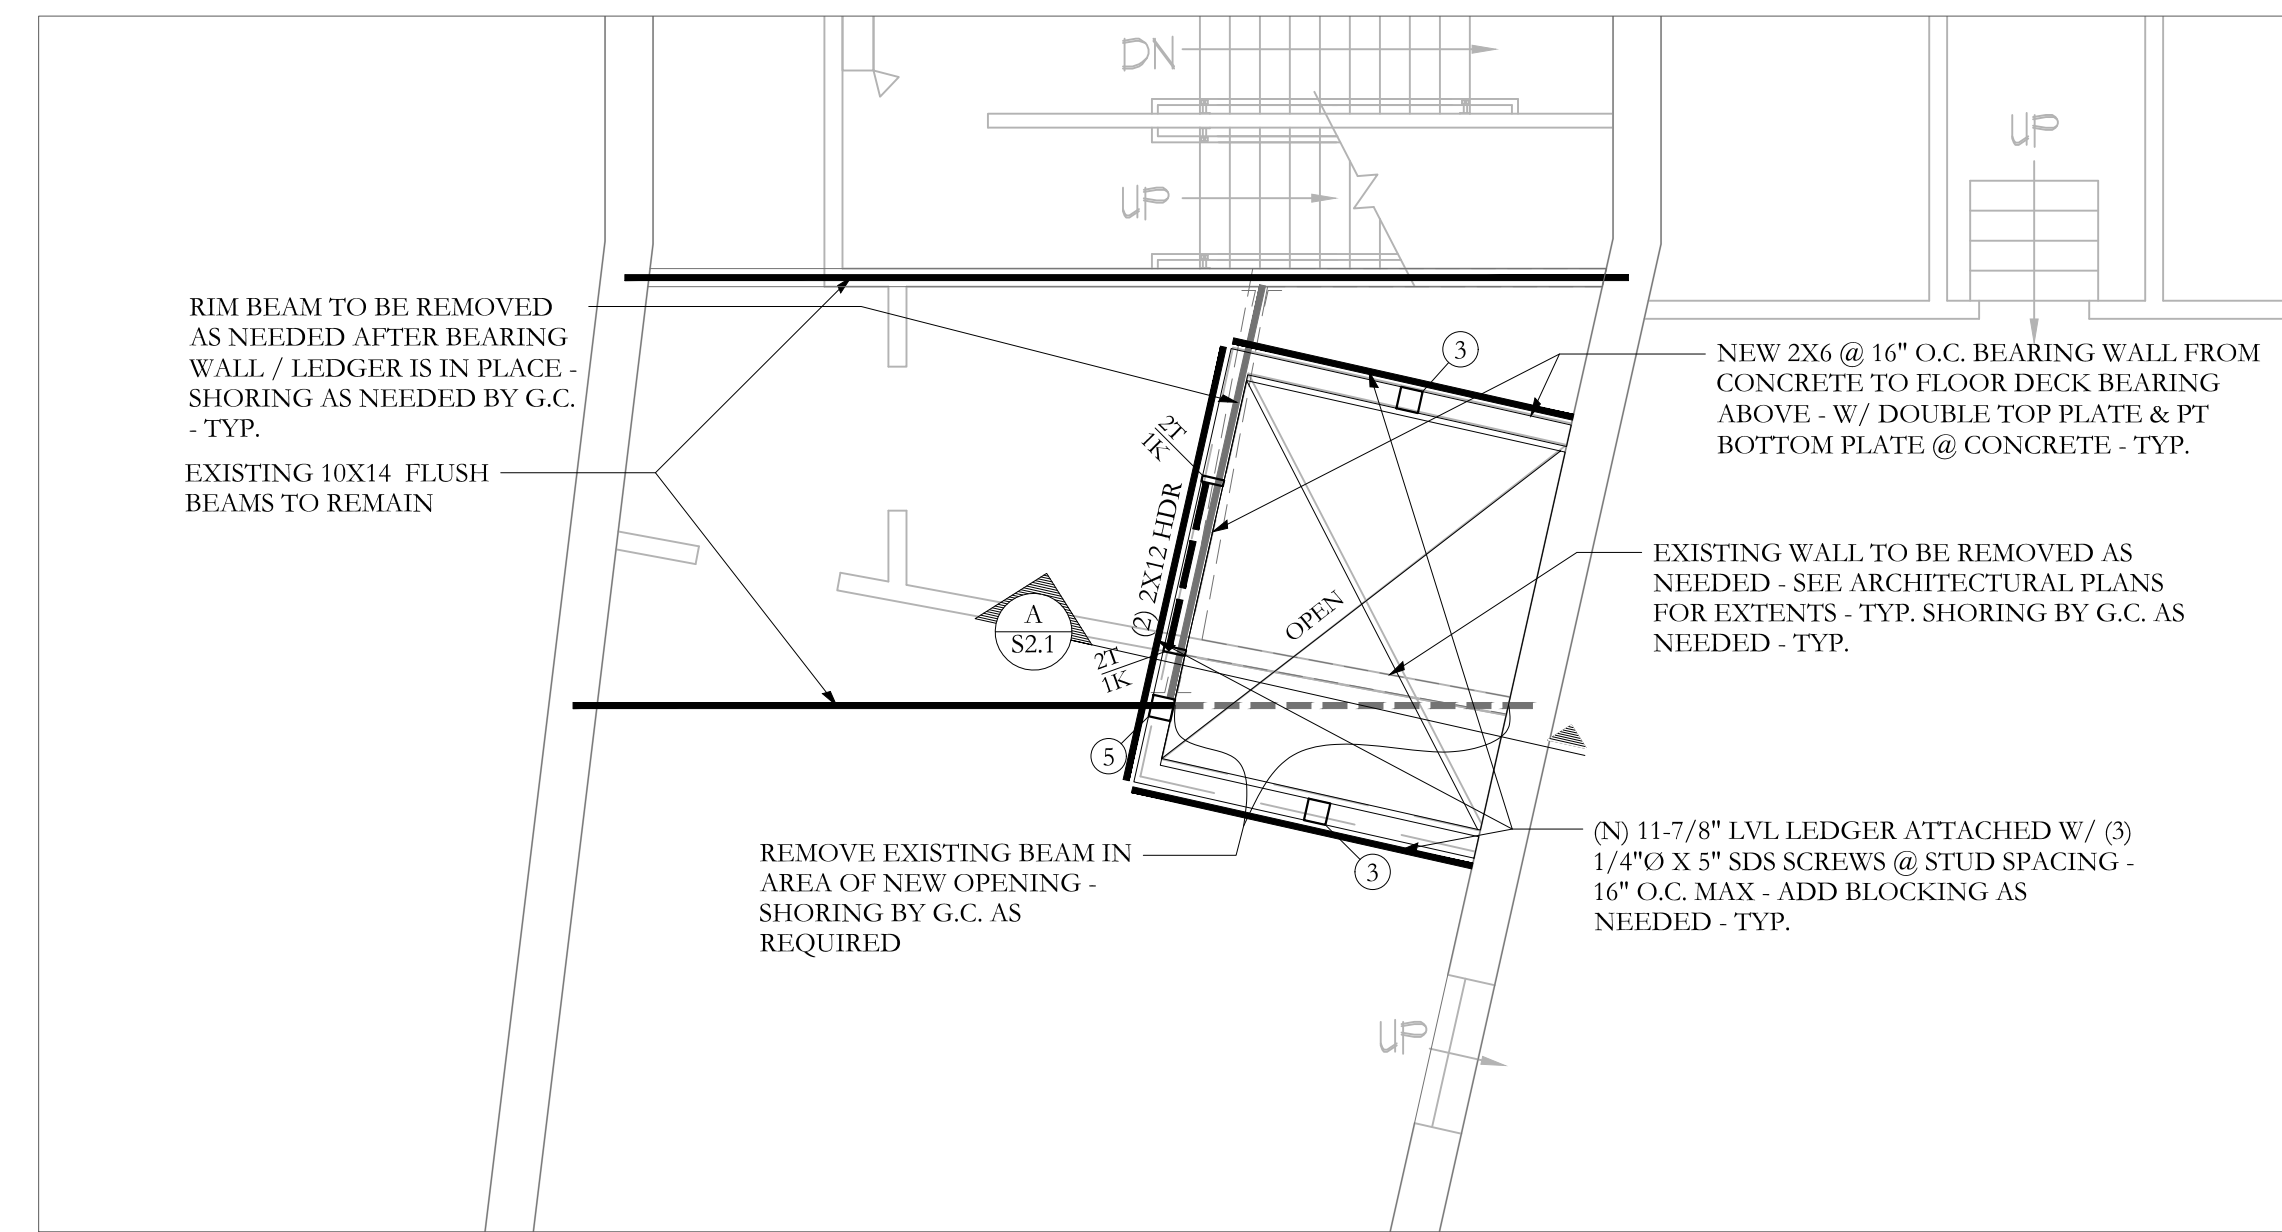 



THIRD FLOOR PLAN
NOTES:

SCALE 1/4"=1'-0"

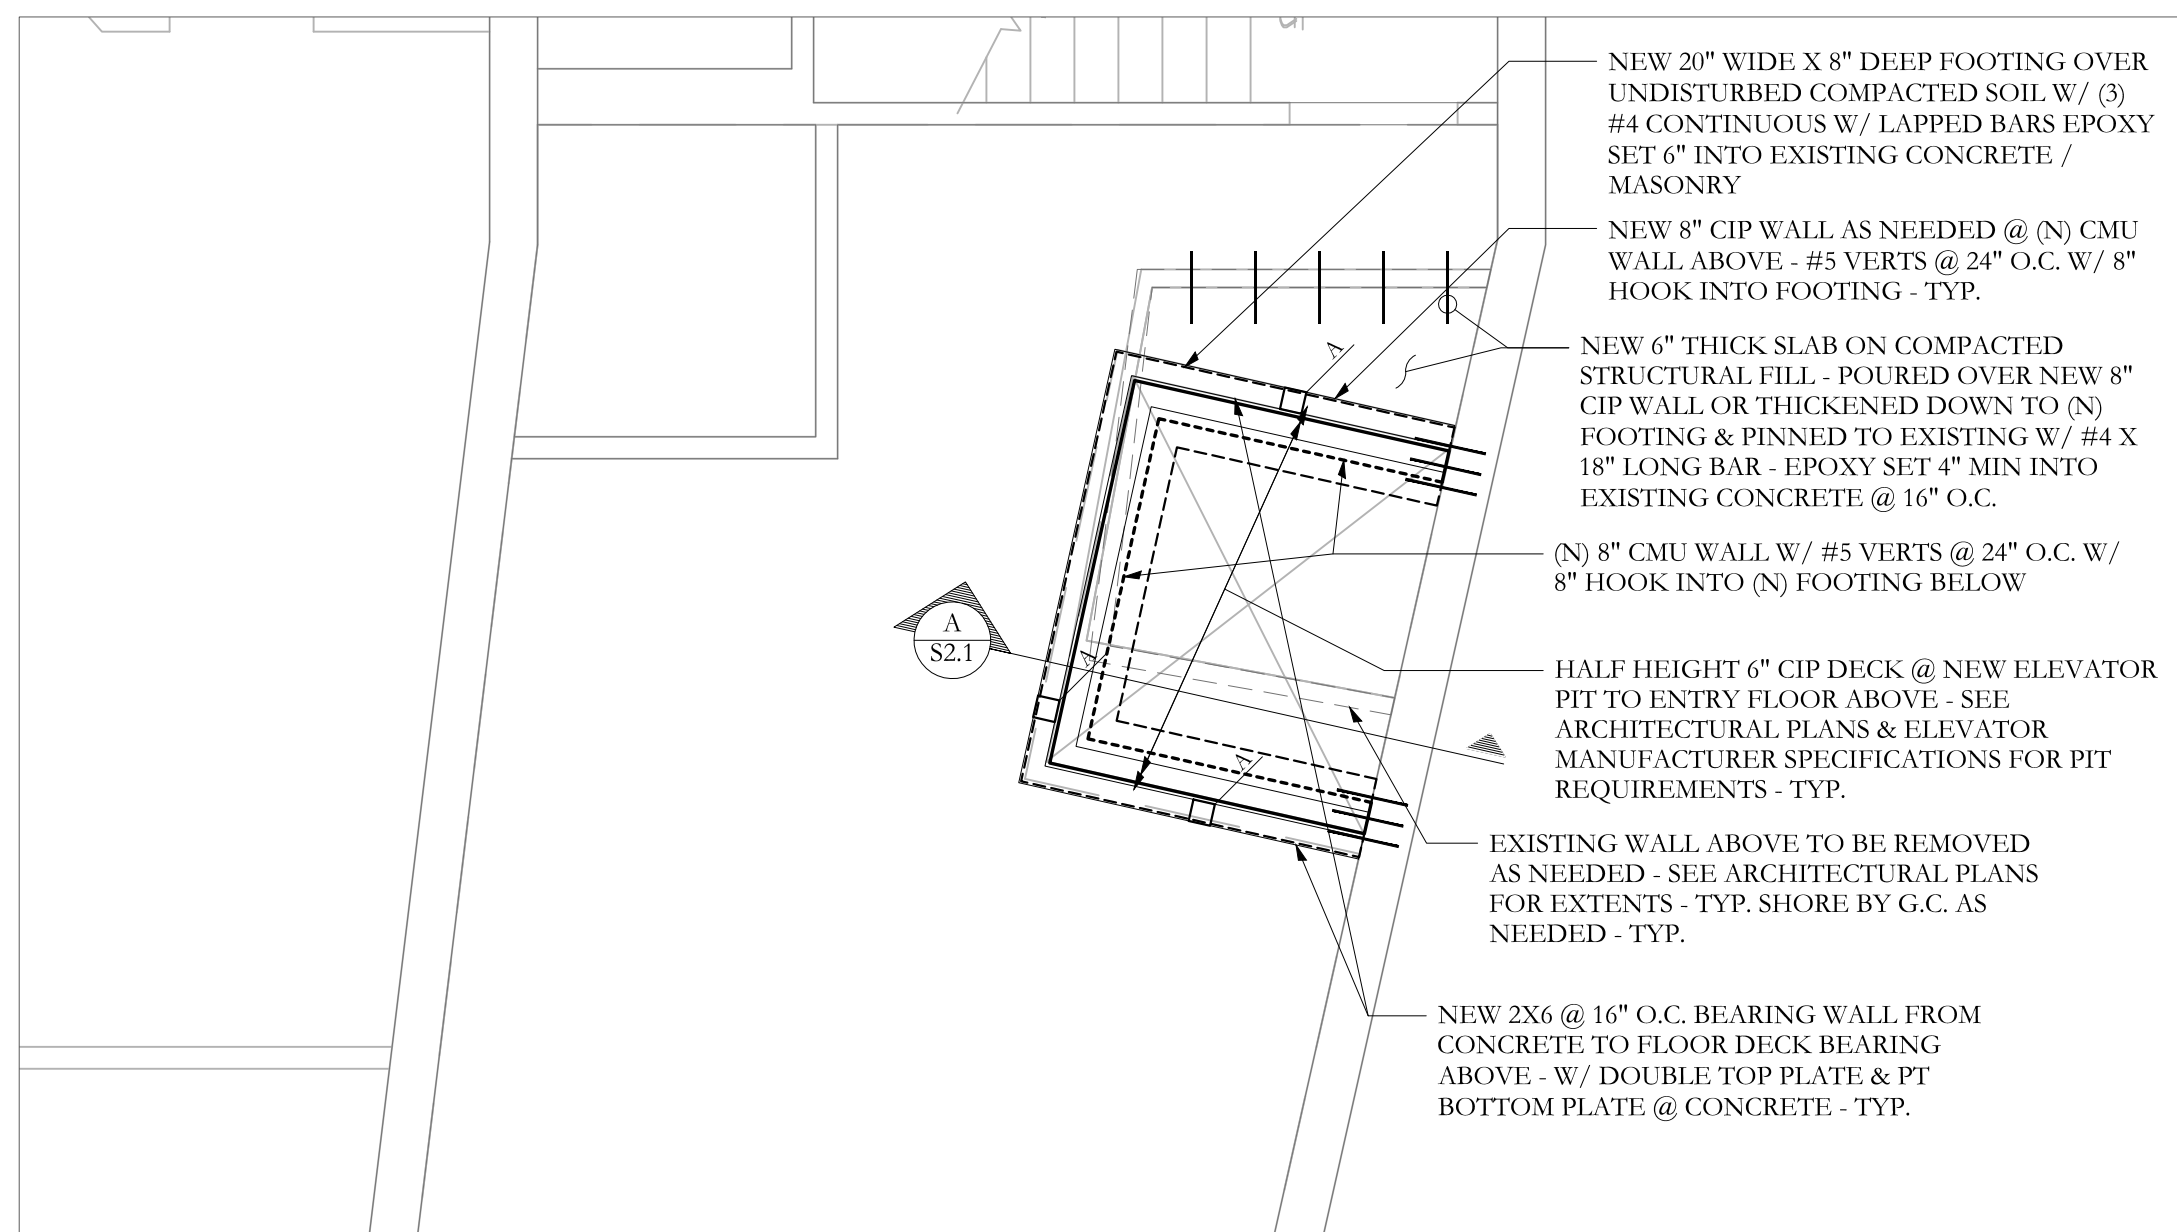

FOUNDATION/ GROUND LEVEL PLAN
NOTES:


SCALE 1/4"=1'-0"

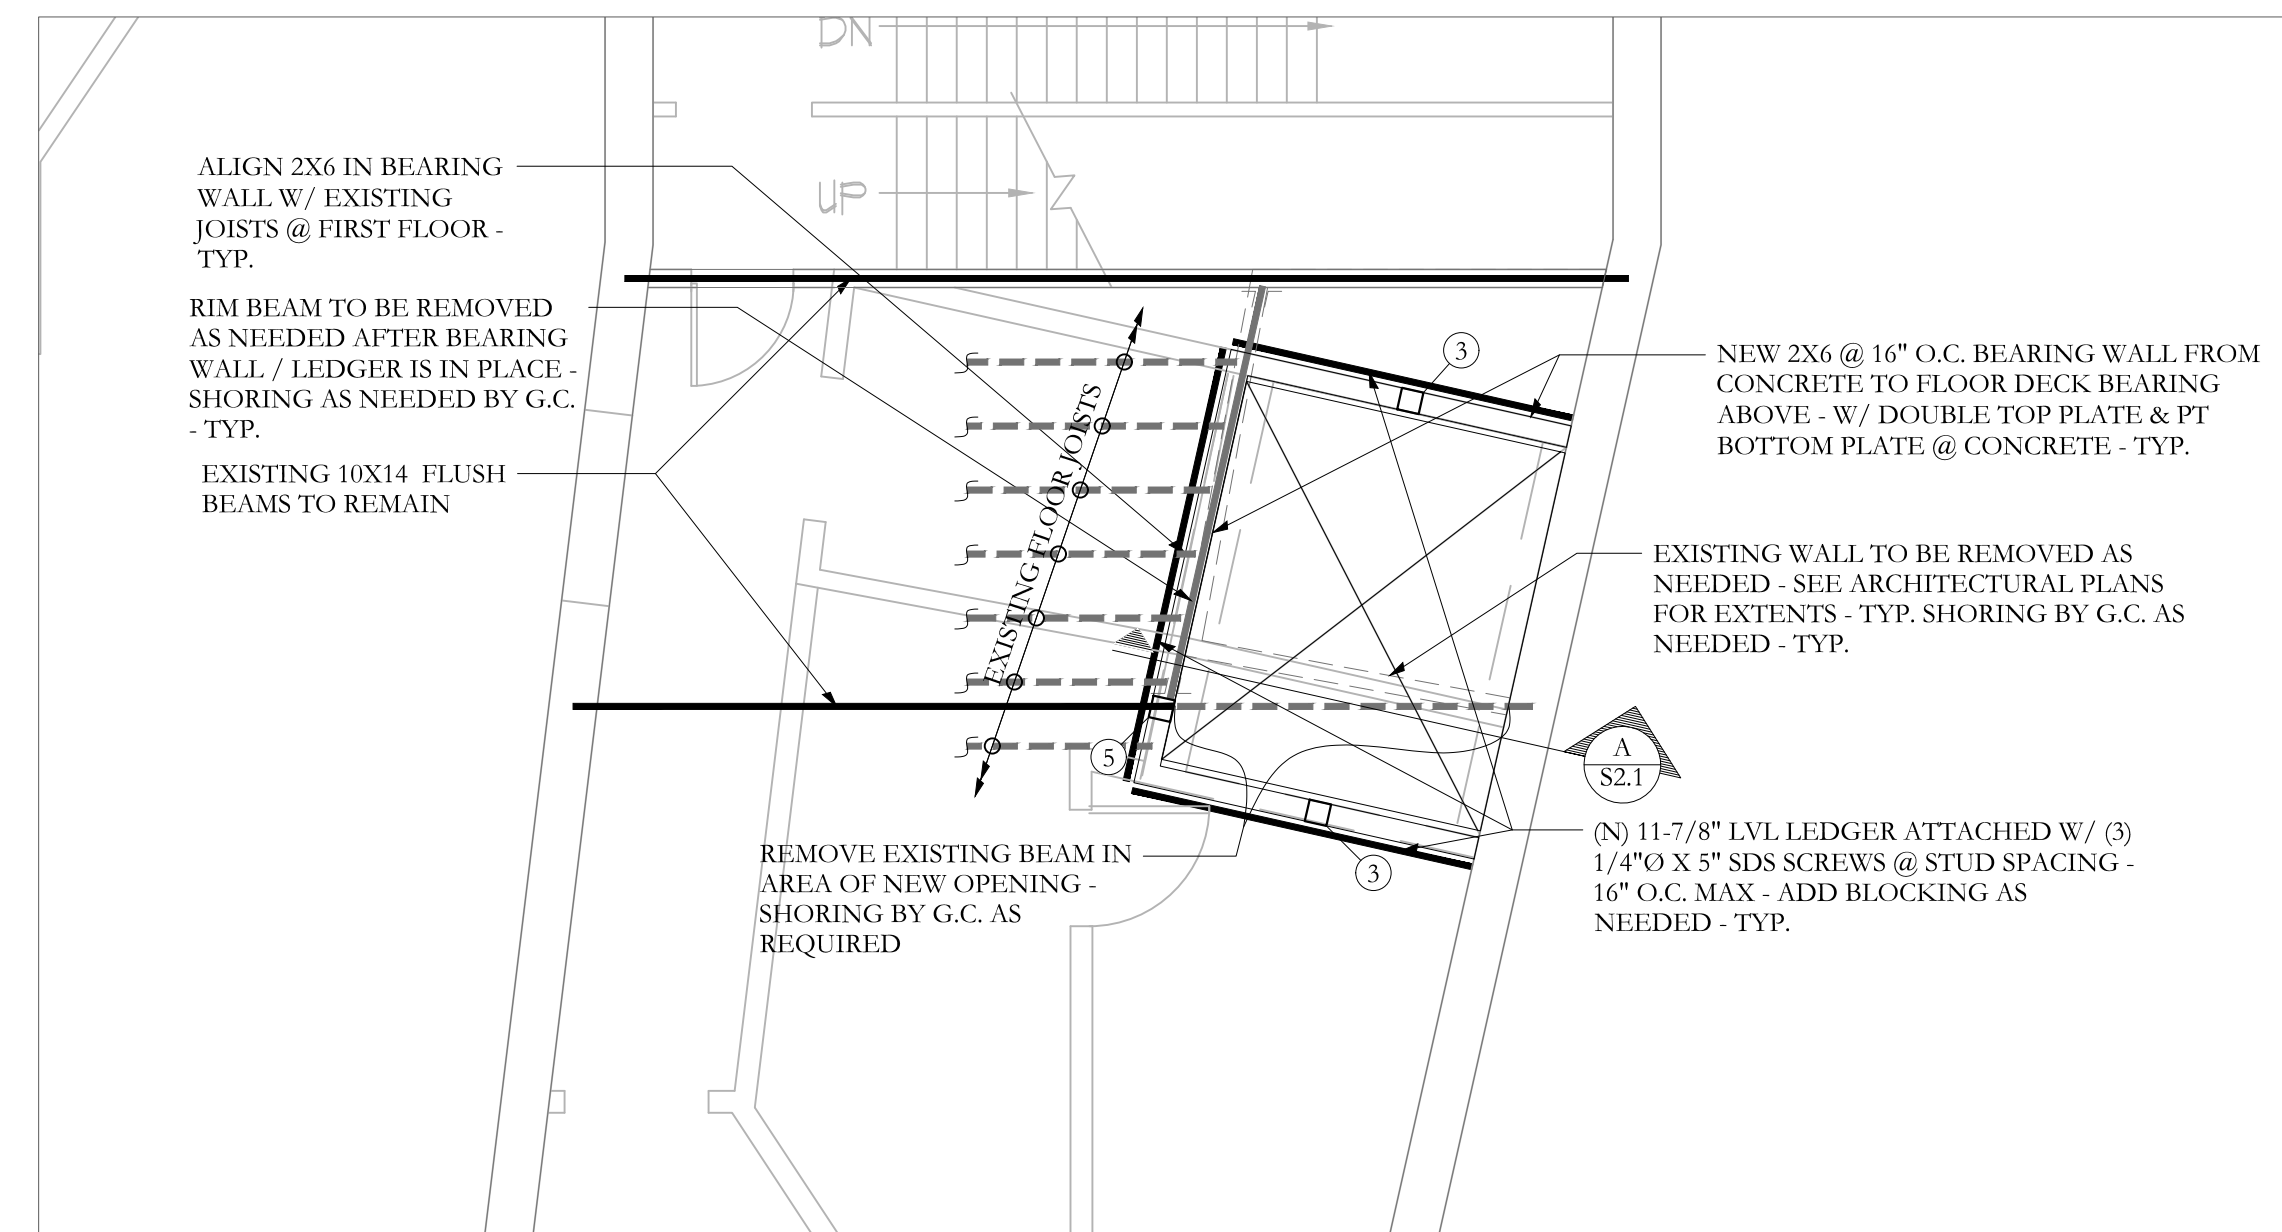 

FIRST FLOOR PLAN
NOTES:


SCALE 1/4"=1'-0"

FRAMING PLAN SYMBOLS KEY	
□	WOOD POST
○	STEEL COLUMN
(X)	NUMBER OF WOOD STUDS IN POST BELOW
A	COLUMN ABOVE THIS LEVEL
C	COLUMN CONTINUOUS THROUGH THIS LEVEL
←	JOIST BEARING
→	CONTINUOUS JOIST WITH INTERMEDIATE BEARING
—	FLUSH FRAMED JOIST BEARING WITH HANGER
—	STEP IN FRAMING
—	WOOD STUD BEARING WALL BELOW
—	SHEAR WALL
—	NUMBER OF TRIM STUDS UNDER HEADER
—	NUMBER OF KING STUDS ADJACENT TO HEADER

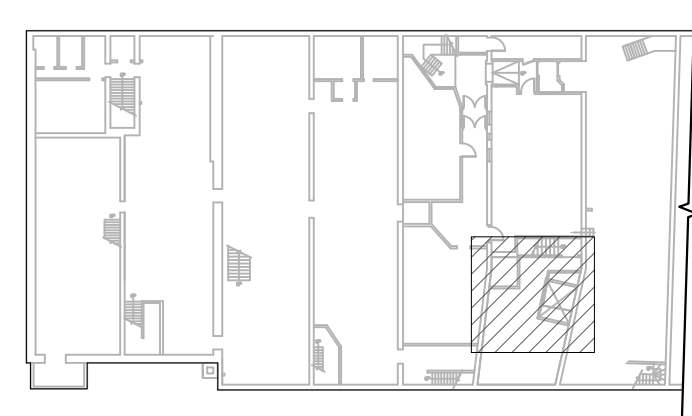

KEY PLAN
N.T.S.

Structural Integrity
Consulting Engineers, Inc.
77 Oak Street
Portland, ME, 04101
p. 207-774-4614
f. 866-793-7835
www.structuralinteg.com
BUILD WITH CONFIDENCE.
© 2012 Structural Integrity Consulting Engineers, Inc.
SI # 15-0093

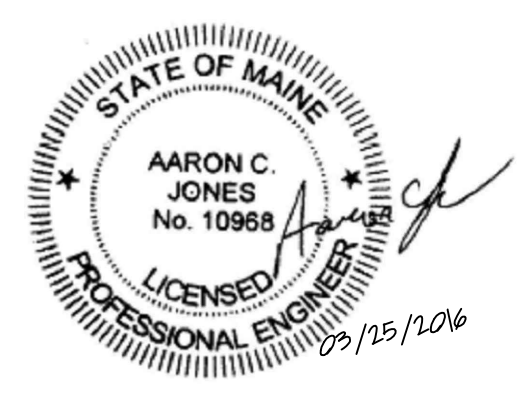

**ARCHETYPE, P.A.
ARCHITECTS**
48 Union Wharf Portland, Maine 04101
(207) 772-6022 Fax (207) 772-4056

Date: 26 March 2016
Scale: as noted

FRAMING PLANS
Project: **10 EXCHANGE STREET**
10 EXCHANGE STREET
PORTLAND, MAINE

S1.1