





FLOOR PLAN
SCALE: 1/16" = 1'-0"

ELEVATION SCALE: 1/4" = 1'-0"

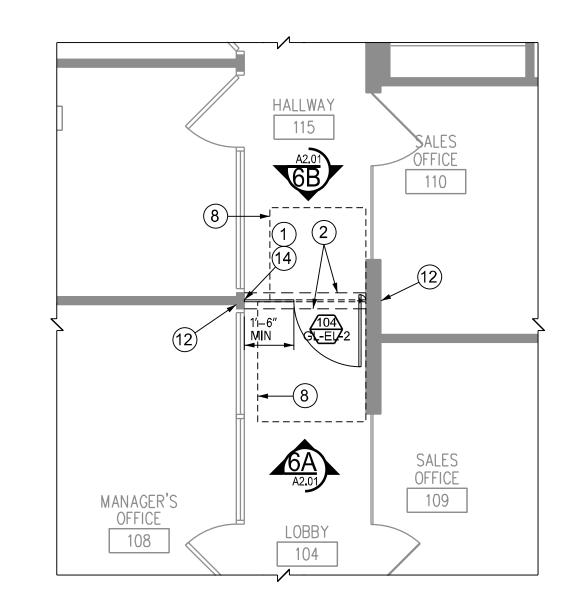

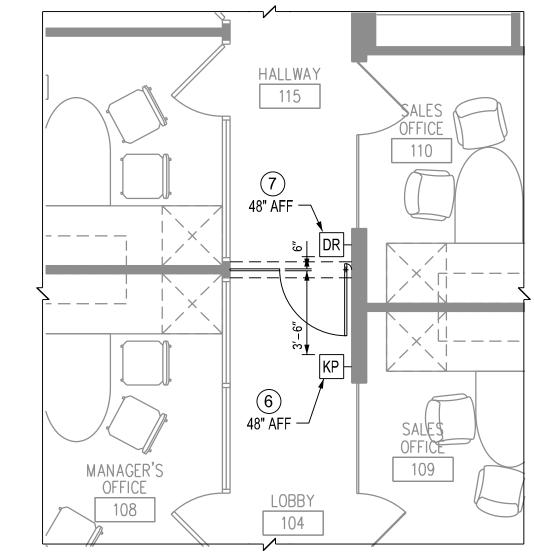

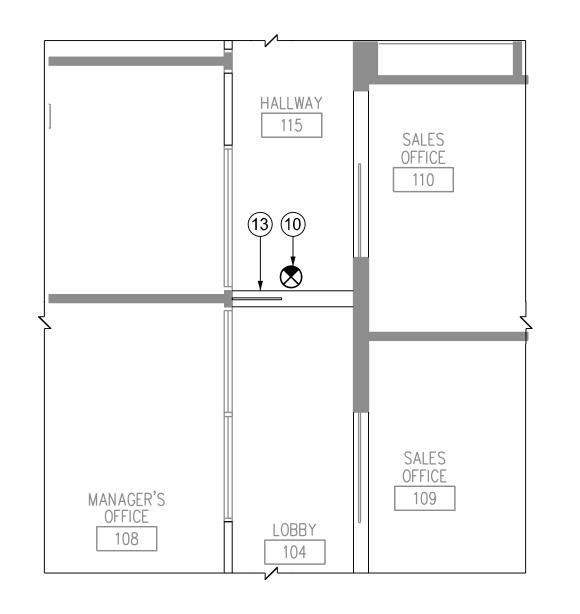

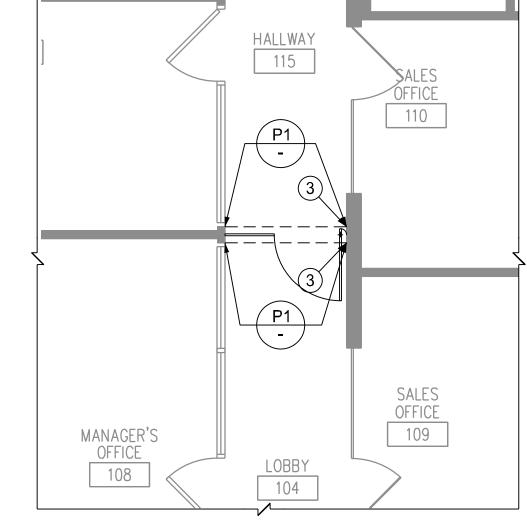

PARTIAL FLOOR PLAN
SCALE: 1/4" = 1'-0"

PARTIAL POW./COMM. PLAN
SCALE: 1/4" = 1'-0"

PARTIAL RCP SCALE: 1/4" = 1'-0" PARTIAL FINISH PLAN
SCALE: 1/4" = 1'-0"

**PLAN NOTES** 

(1) STARTING POINT OF PARTITION LAYOUT.

2 LINE OF SOFFIT ABOVE.

3 PROVIDE 1/2" VERTICAL REVEAL BY PITTCON SWR-050-063 AT INSIDE CORNER WHERE GREEN WALL MEETS WHITE WALL FOR FULL EXTENT.

PROVIDE ADDITIONAL CONCEALED FRAMING TO ACCOMMODATE OVERHEAD CONCEALED DOOR

5 PROVIDE GRAPHIC FILM TO MATCH ADJACENT DOORS AND SIDELIGHTS.

6 KEY PAD

7 HARDWARE RELEASE

(8) REQUIRED FLOOR CLEARANCE FOR ACCESSIBILITY

9 NOT USED

(10) RELOCATE EXISTING EXIT SIGN

11) NOT USED

PROVIDE 18 GAGE METAL STUD COMPOSITE BEAM
HEADER FOR FULL LENGTH OF PARTITION AS SHOWN
AT DETAIL 2/A00.30 TO SUPPORT FRAMLESS GLASS
DOOR PIVOT AND SIDELIGHT. SECURE TO NEW 18 GAGE
METAL STUD COMPOSITE POST AT EACH END,
CONCEALED WITHIN PARTITION CONSTRUCTION.
PROVIDE 18 GAGE METAL STUD ANGLE TRAPEZE
BRACING AT BASE OF VERTICAL COMPOSITE POST TO
LATERALLY BRACE. ANCHOR TO FLOOR SLAB WITH
HILTI EXPANSION BOLTS AND NON-SHRINK GROUT.

(13) PARTIAL HEIGHT PARTITION

(14) CENTER NEW OVERHEAD SOFFIT AND GLASS SIDLIGHT IN GWB PARTITION

15 NOT USED

(16) NOT USED


17) NOT USED

**SHEET NOTES** 

1. PARTITIONS ARE DIMENSIONED FROM FINISH FACE TO FINISH FACE U.O.N. MAINTAIN DIMENSIONS MARKED "CLEAR". ALLOW FOR THICKNESS OF FINISHES.

2. CONFIRM ALL DIMENSIONS MARKED "± V.I.F." OBTAIN ARCHITECT APPROVAL PRIOR TO FRAMING STUD WALLS.

3. COORDINATE AND PROVIDE BACKING FOR MILLWORK AND ITEMS ATTACHED OR MOUNTED TO WALLS OR CEILINGS.

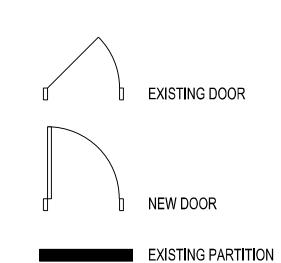

NEW PARTITION

KLING STUBBINS

2301 Chestnut Street Philadelphia, Pennsylvania

P 215.569.2900 F 215.569.5963 W www.klingstubbins.com

Consultants :

Seals:

Joseph A. Castner, AIA ME License No. 3583

General Notes:

Fidelity Real Estate Company 82 Devonshire Street F9F Boston, MA 02210 P 617.563.4681 F 617.598.9384 W alison.kent@fmr.com

Fidelity Investor Center 3 Canal Plaza Portland, ME 04101

Number	Description	Date
	ISSUED FOR PERMIT & CONST.	1 MAR 2011

CAD File: POR\_A02.01.dgn

Project No.: 96-7225-32

Copyright: 2011 KlingStubbins, Inc or LLC

Drawing Sheet Title:

KEY PLAN, PARTITION PLAN, POW./COM. PLAN RCP, FINISH PLAN AND ELEVATIONS

Drawing Sheet Number:

A02.01

Owner's Drawing Sheet No.: