



1 EXISTING FLOOR PLAN IDENTIFYING EGRESS PATH
SCALE 3/32" = 1'-0"

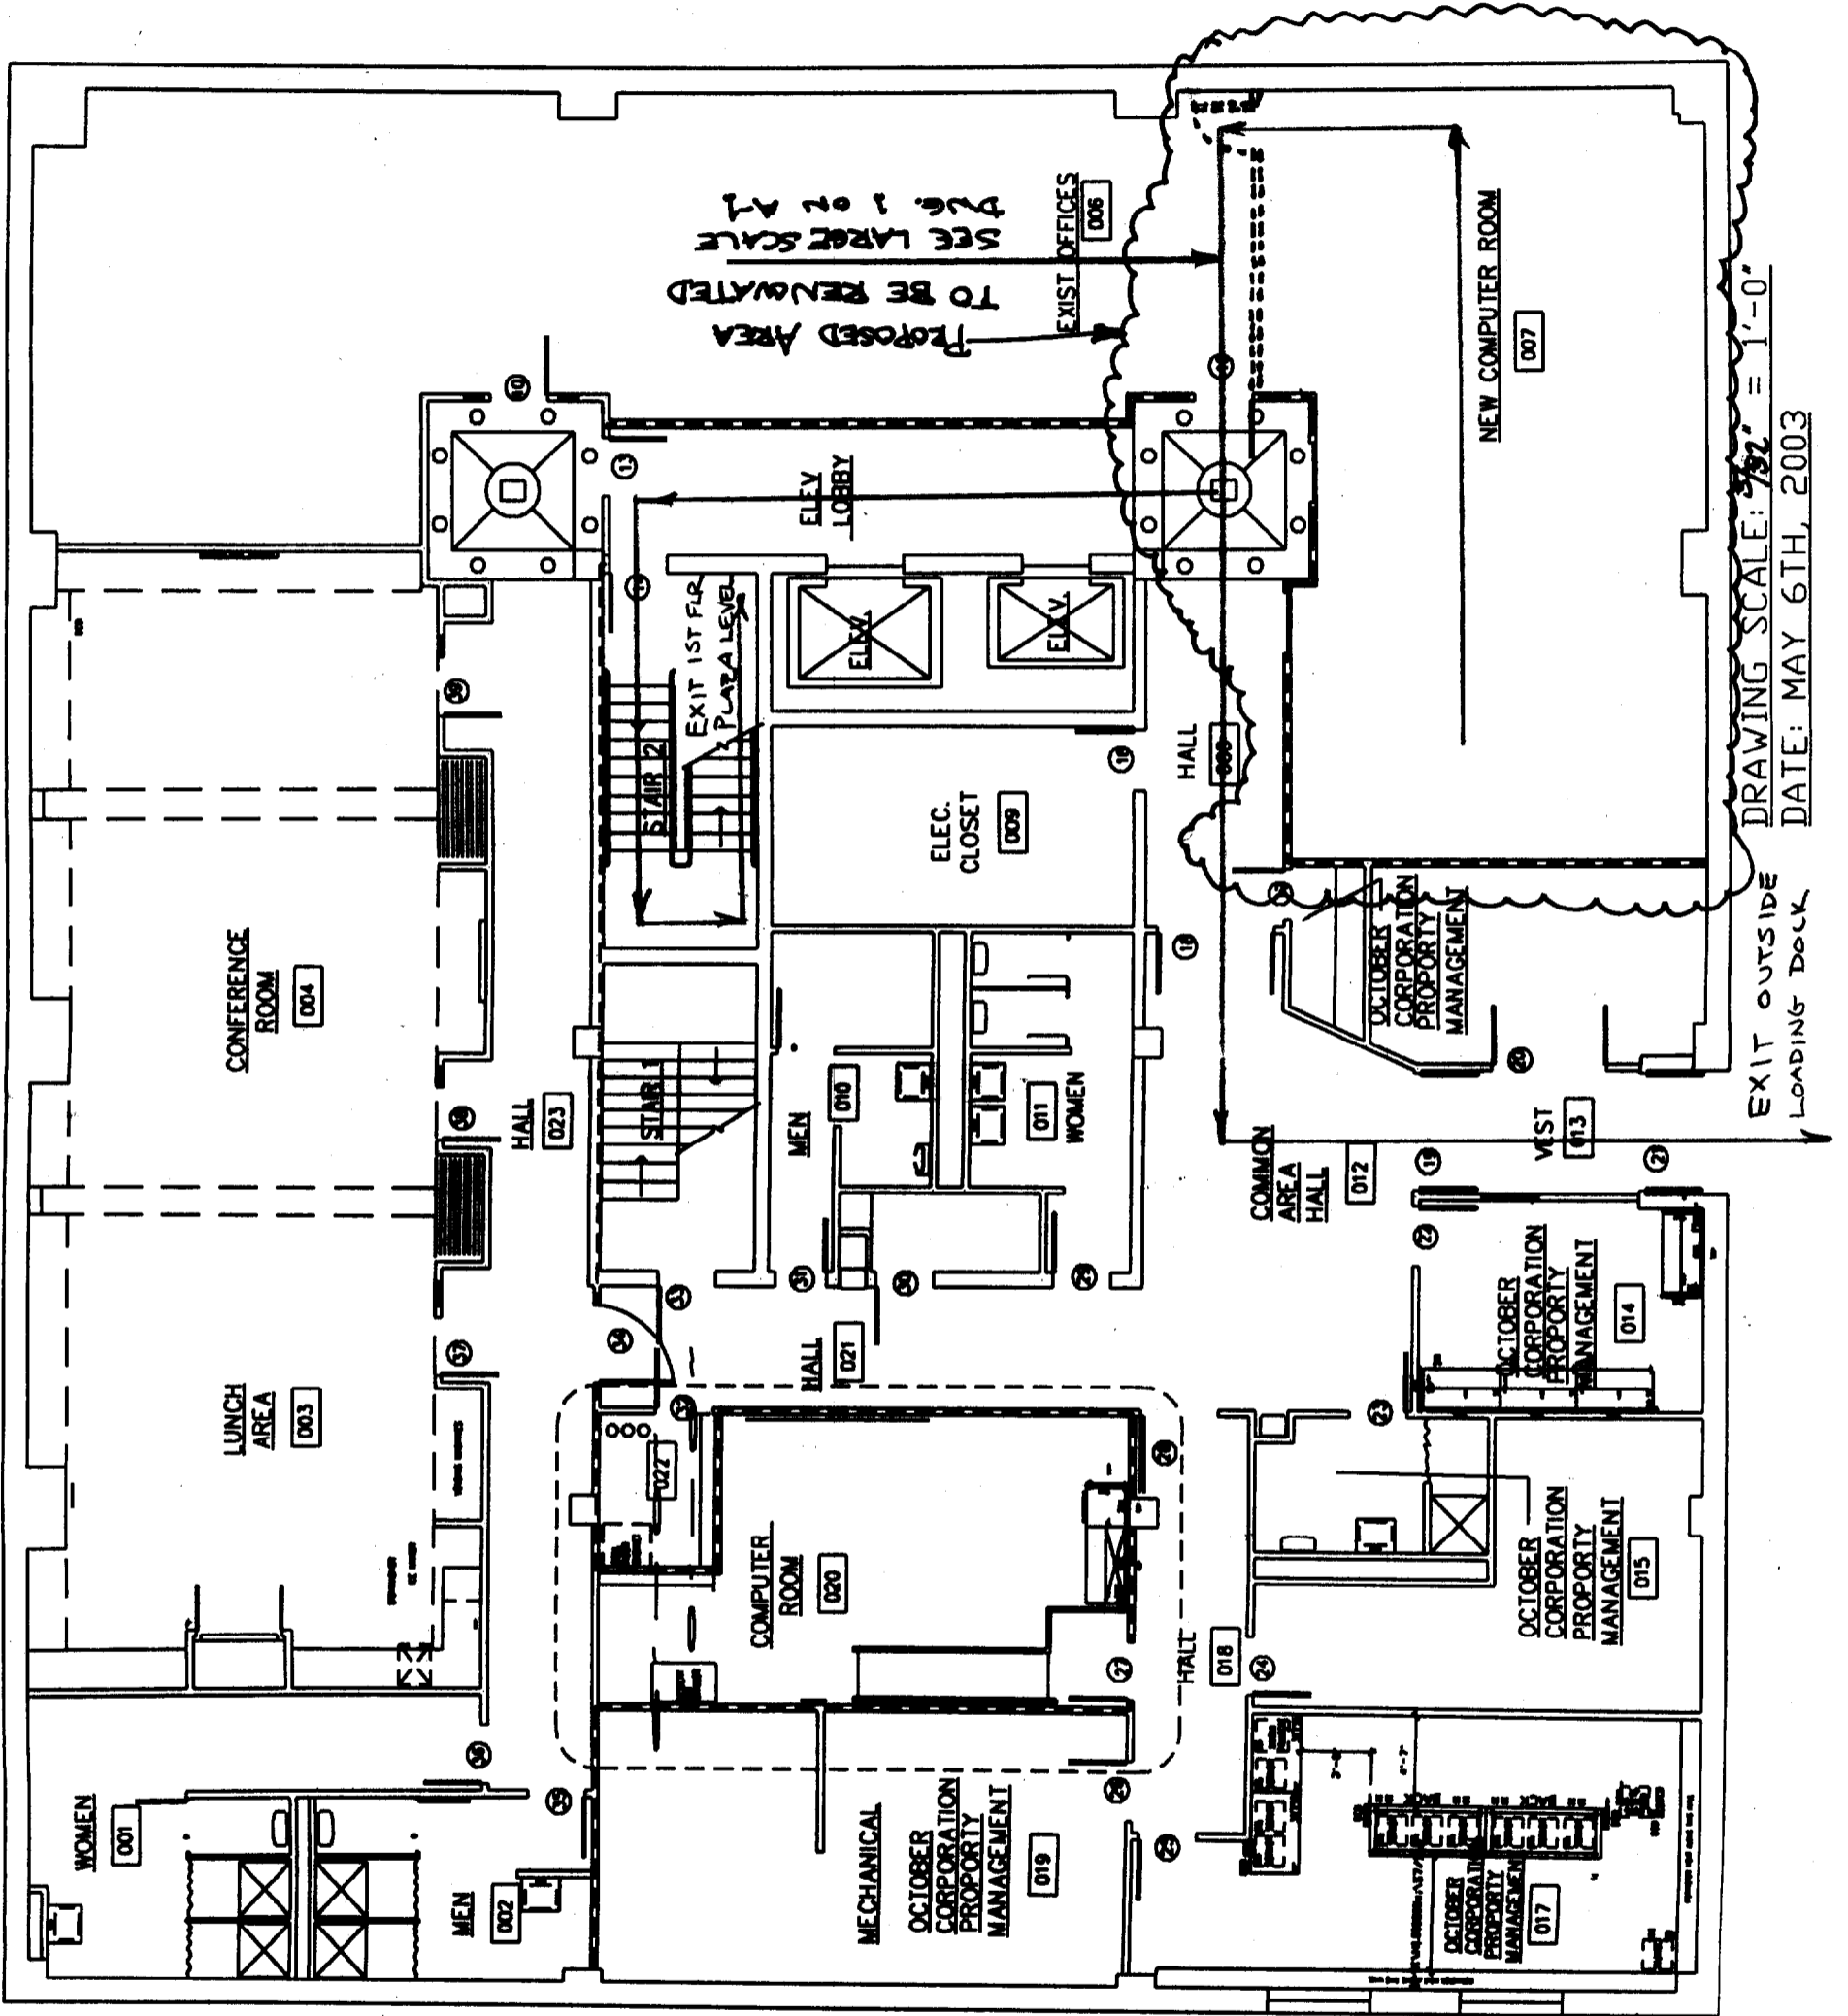

EXIT OUTSIDE
LOADING DOCK
DRAWING SCALE: 3/32" = 1'-0"
DATE: MAY 6TH, 2003

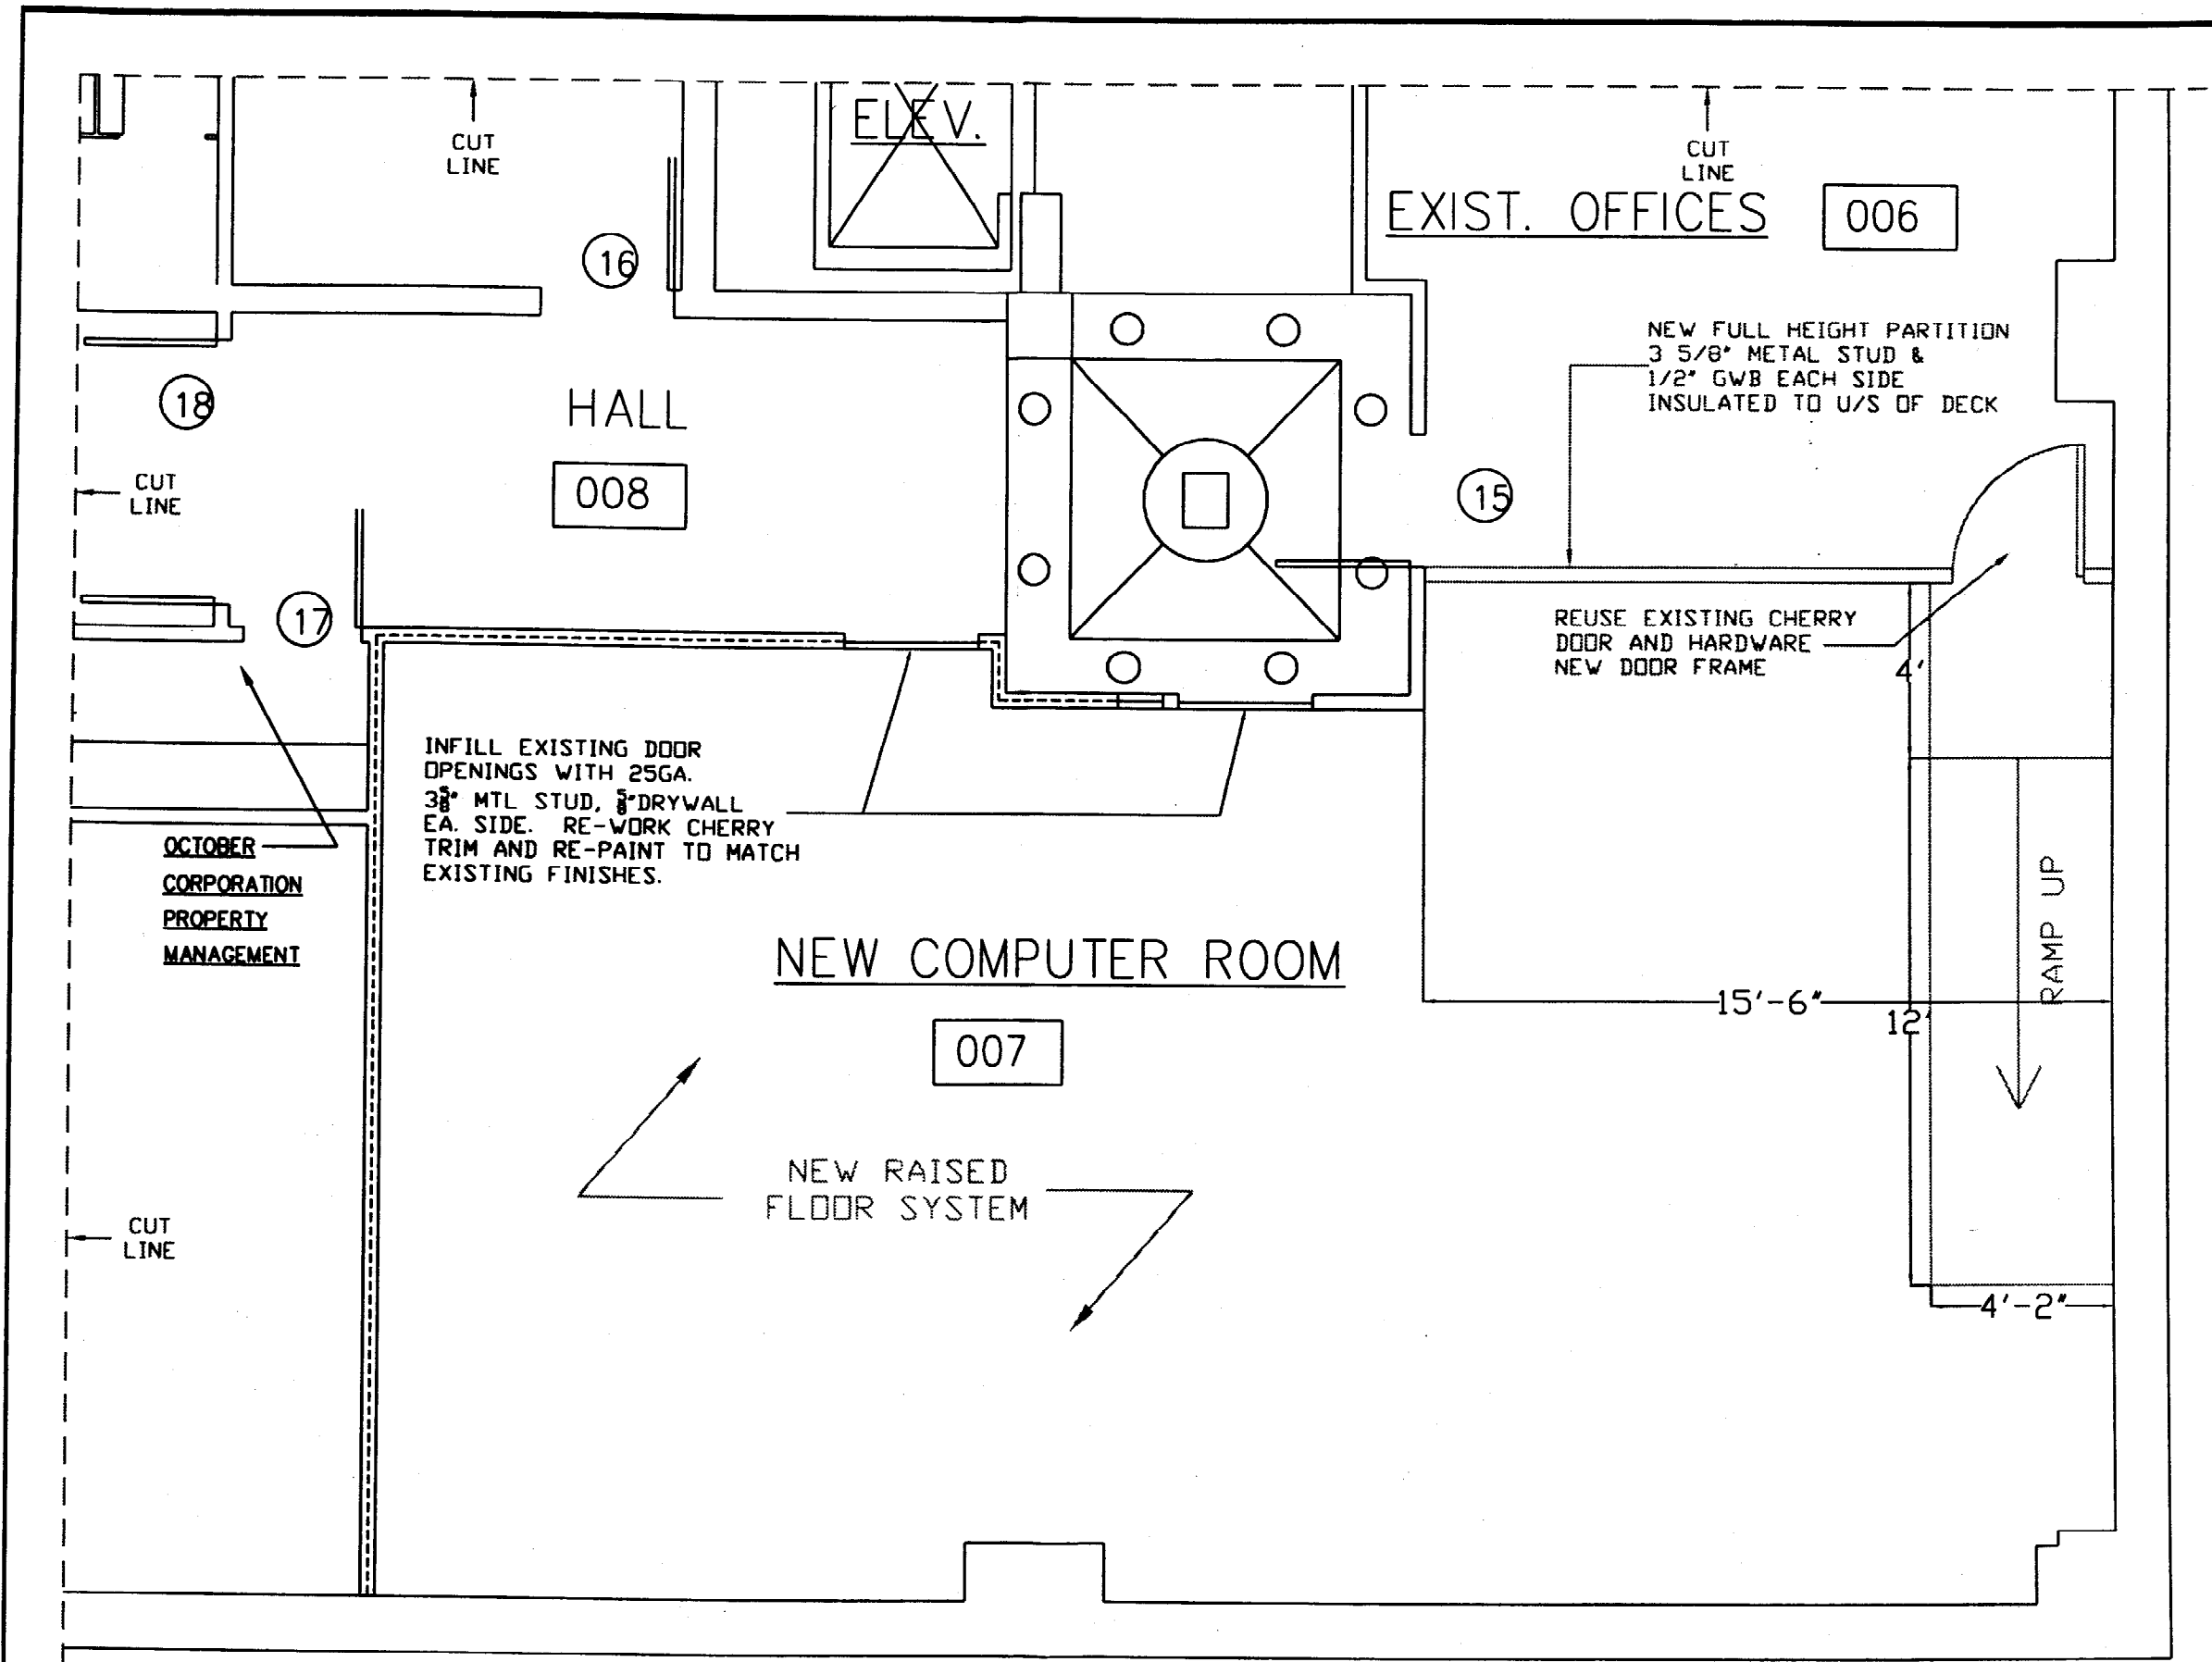

OCTOBER
CORPORATION
PROPERTY
MANAGEMENT

1 PROPOSED BASEMENT RENOVATION
A-1 SCALE 1/4" = 1'-0"

DRAWING SCALE: 1/4" = 1'-0"
DATE: MAY 6TH, 2003



INOVANT
NEW COMPUTER ROOM
TWO CANAL PLAZA - PORTLAND, MAINE

