

EXIT OUTSIDE
LOADING DOCK

DRAWING SCALE: $\frac{3}{32}'' = 1'-0''$
DATE: MAY 6TH, 2003


PROPOSED AREA
TO BE RENOVATED
SEE LARGE SCALE
FIG. 2 ON A-1

1 EXISTING FLOOR PLAN IDENTIFYING EGRESS PATH
E-1 SCALE $\frac{3}{32}'' = 1'-0''$



INOVANT
NEW COMPUTER ROOM
TWO CANAL PLAZA - PORTLAND, MAINE



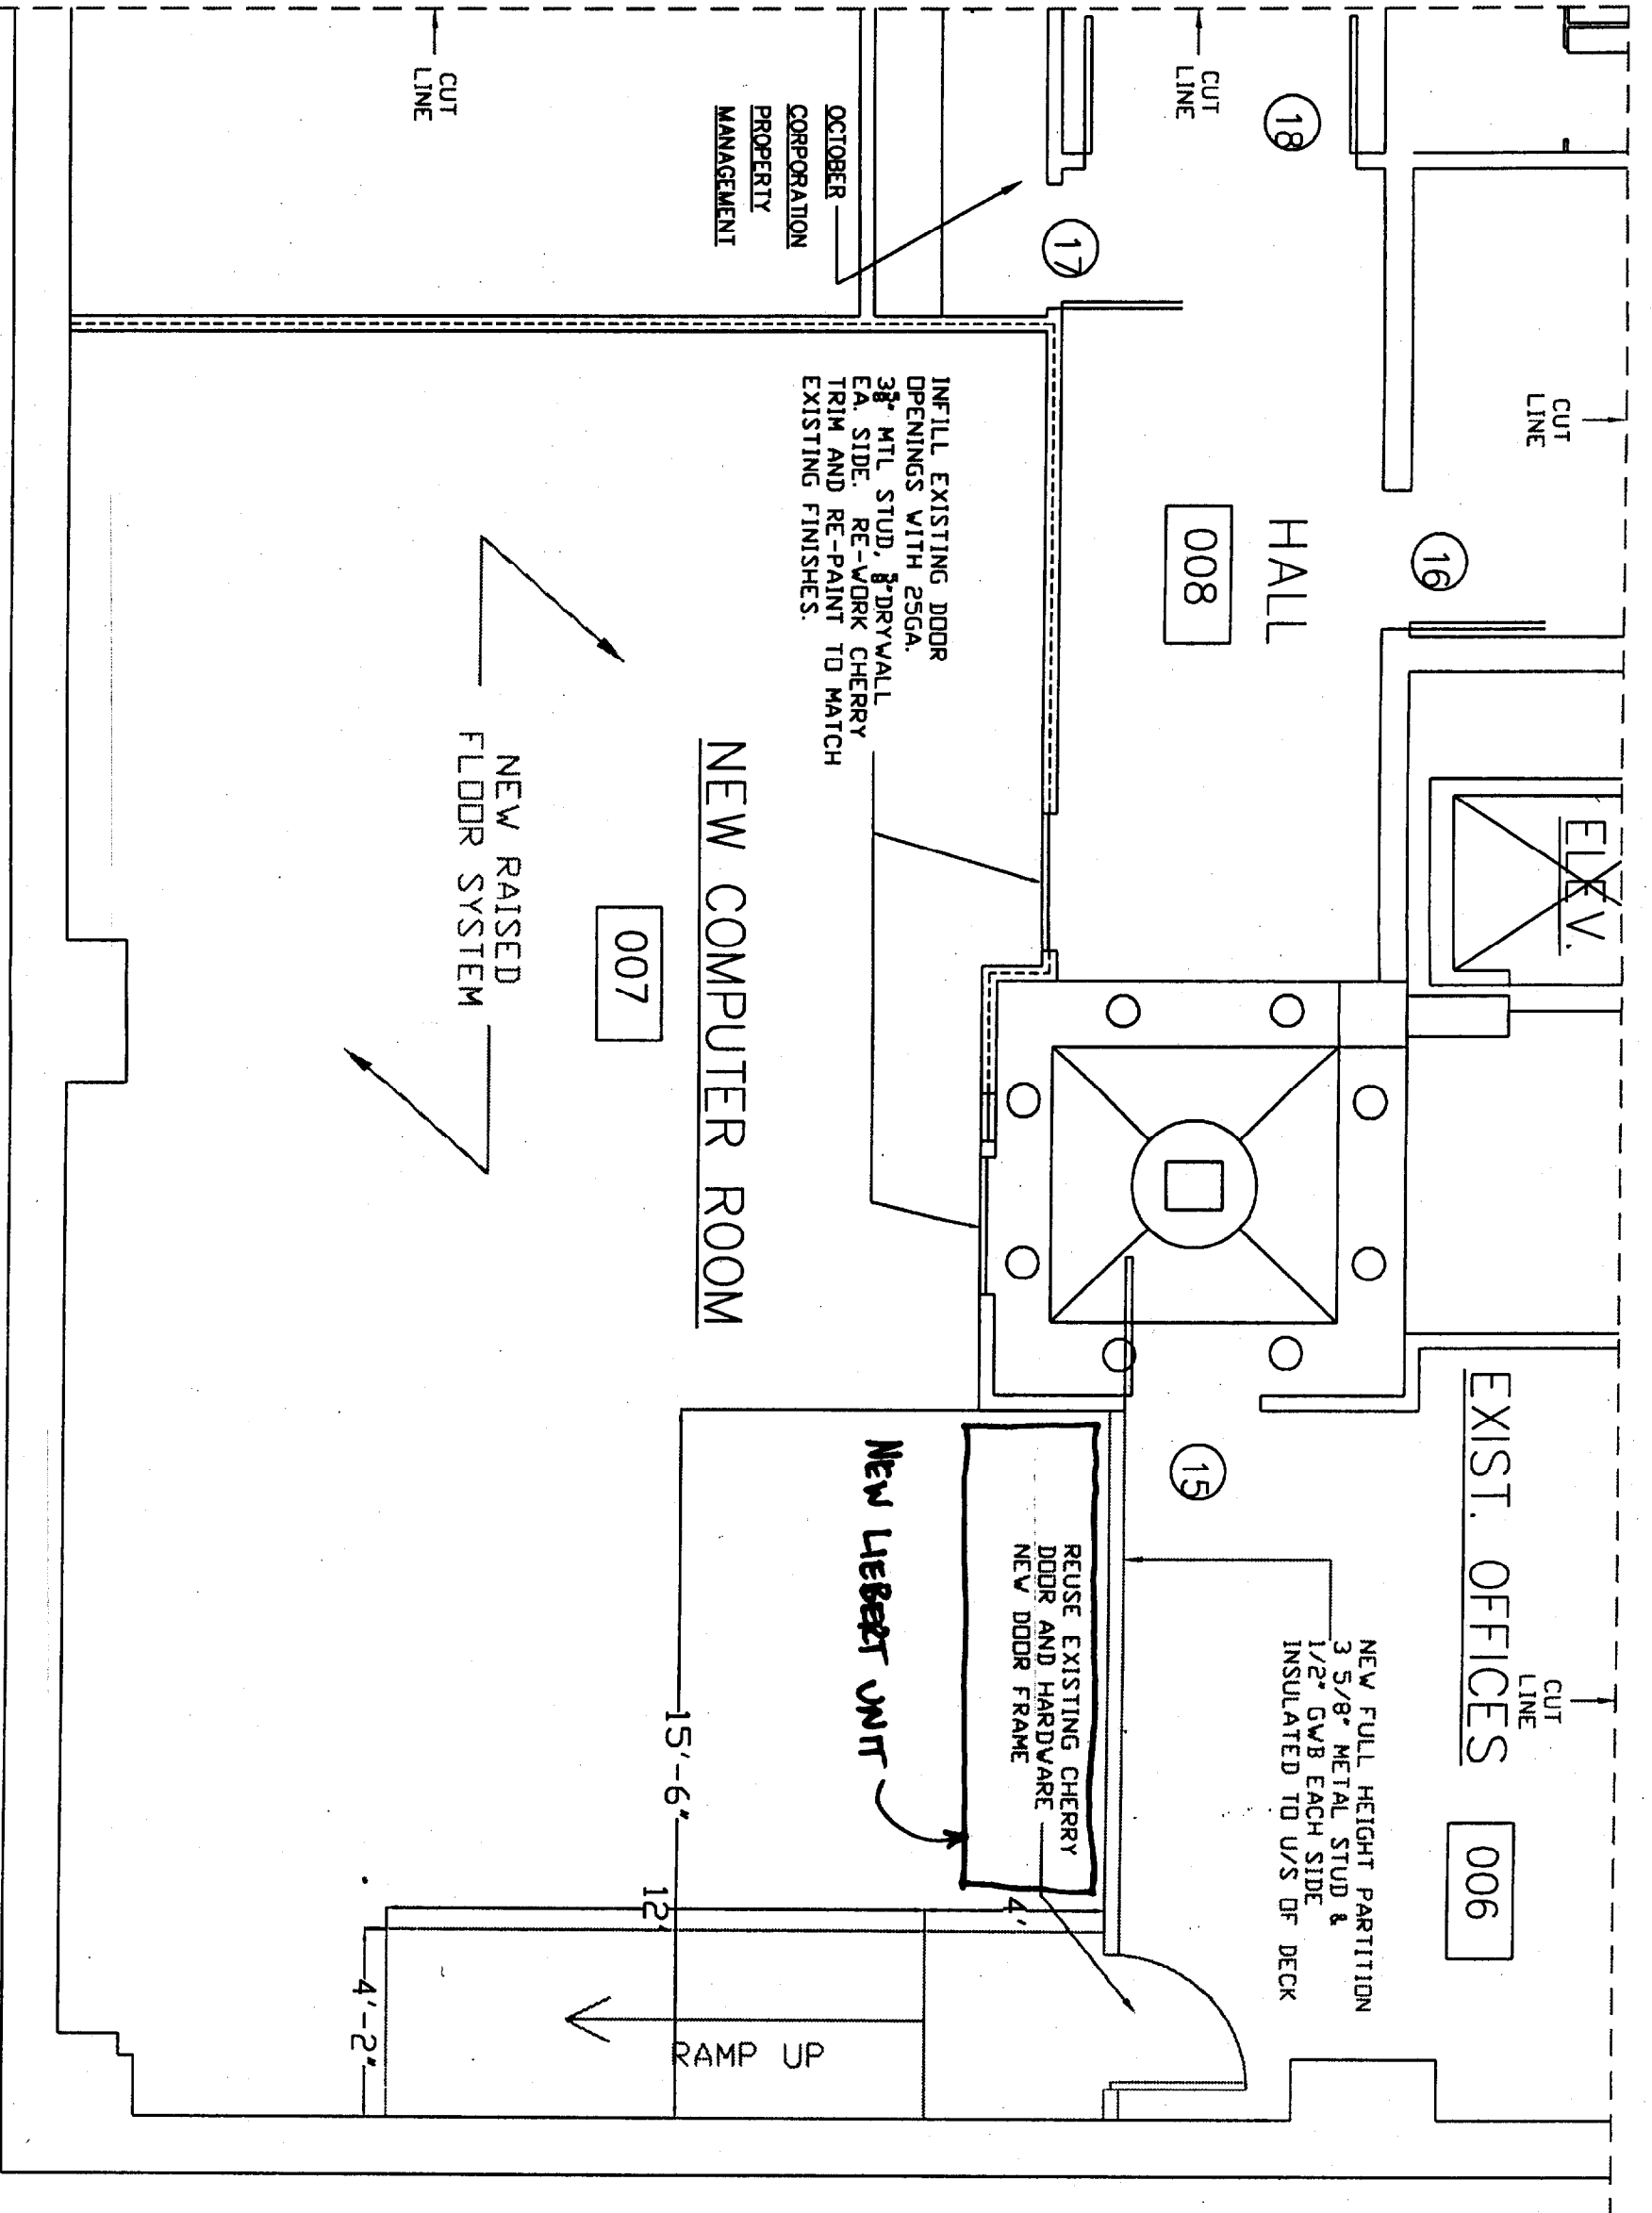

1 Proposed Basement Reinforcement
 A-1 SCALE 1/4" = 1'-0"

DRAWING SCALE: 1/4" = 1'-0"
 DATE: MAY 6TH, 2003



INOVANT
 NEW COMPUTER ROOM
 TWO CANAL PLAZA - PORTLAND, MAINE

