


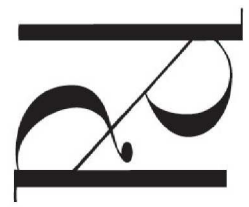

PROSPECT



DESIGN
58 FORE ST., PORTLAND, ME
www.prospectdesign.me
T: 207-749-7400

**HEMESPHERE
DESIGN**

Architecture


58 Fore Street
Portland, ME 04101
207.232.6079
joe@hemisphere-design.com
www.hemisphere-design.com

STONE COAST 4
1 CANAL PLAZA
STONECOAST FUND SERVICES


2 Portland Square, Portland, Maine

SIXTH REFLECTED CEILING
PLAN

SHEET TITLE
REVISION
DESIGN RVT#
DATE:

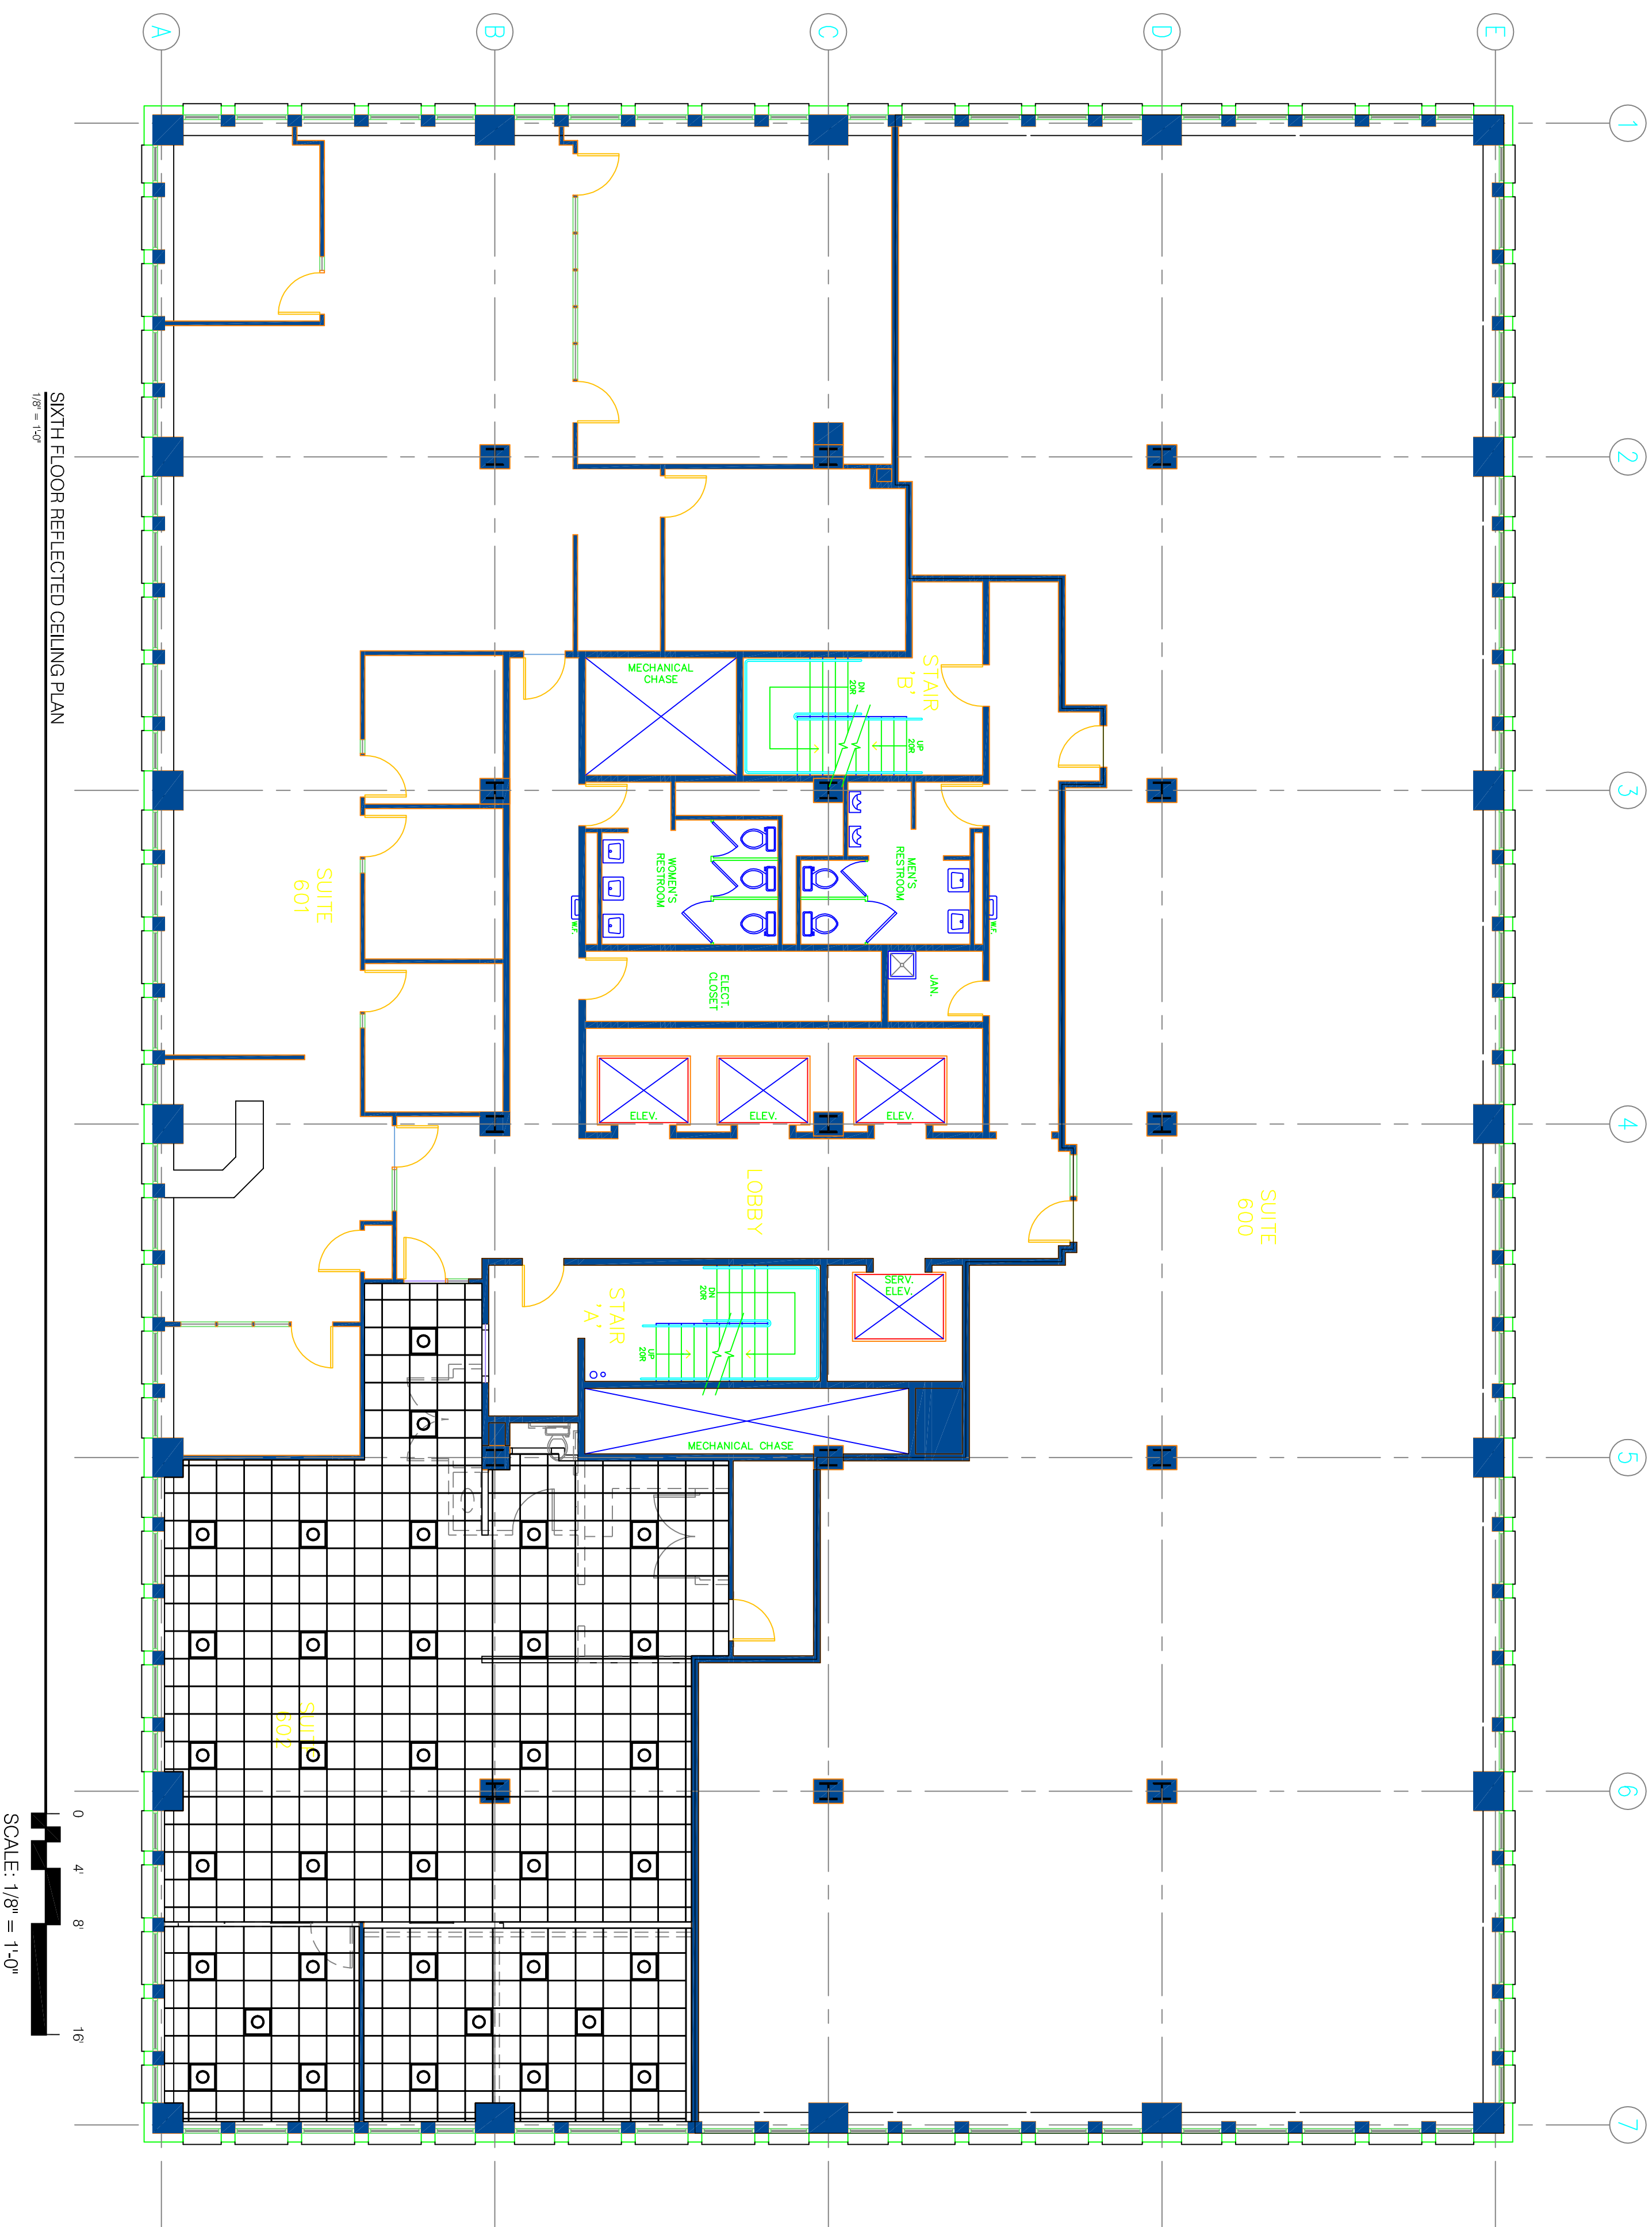

SIXTH FLOOR REFLECTED CEILING PLAN
1/8" = 1'-0"

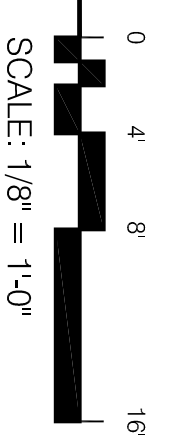

A6.2