


PLAN NORTH

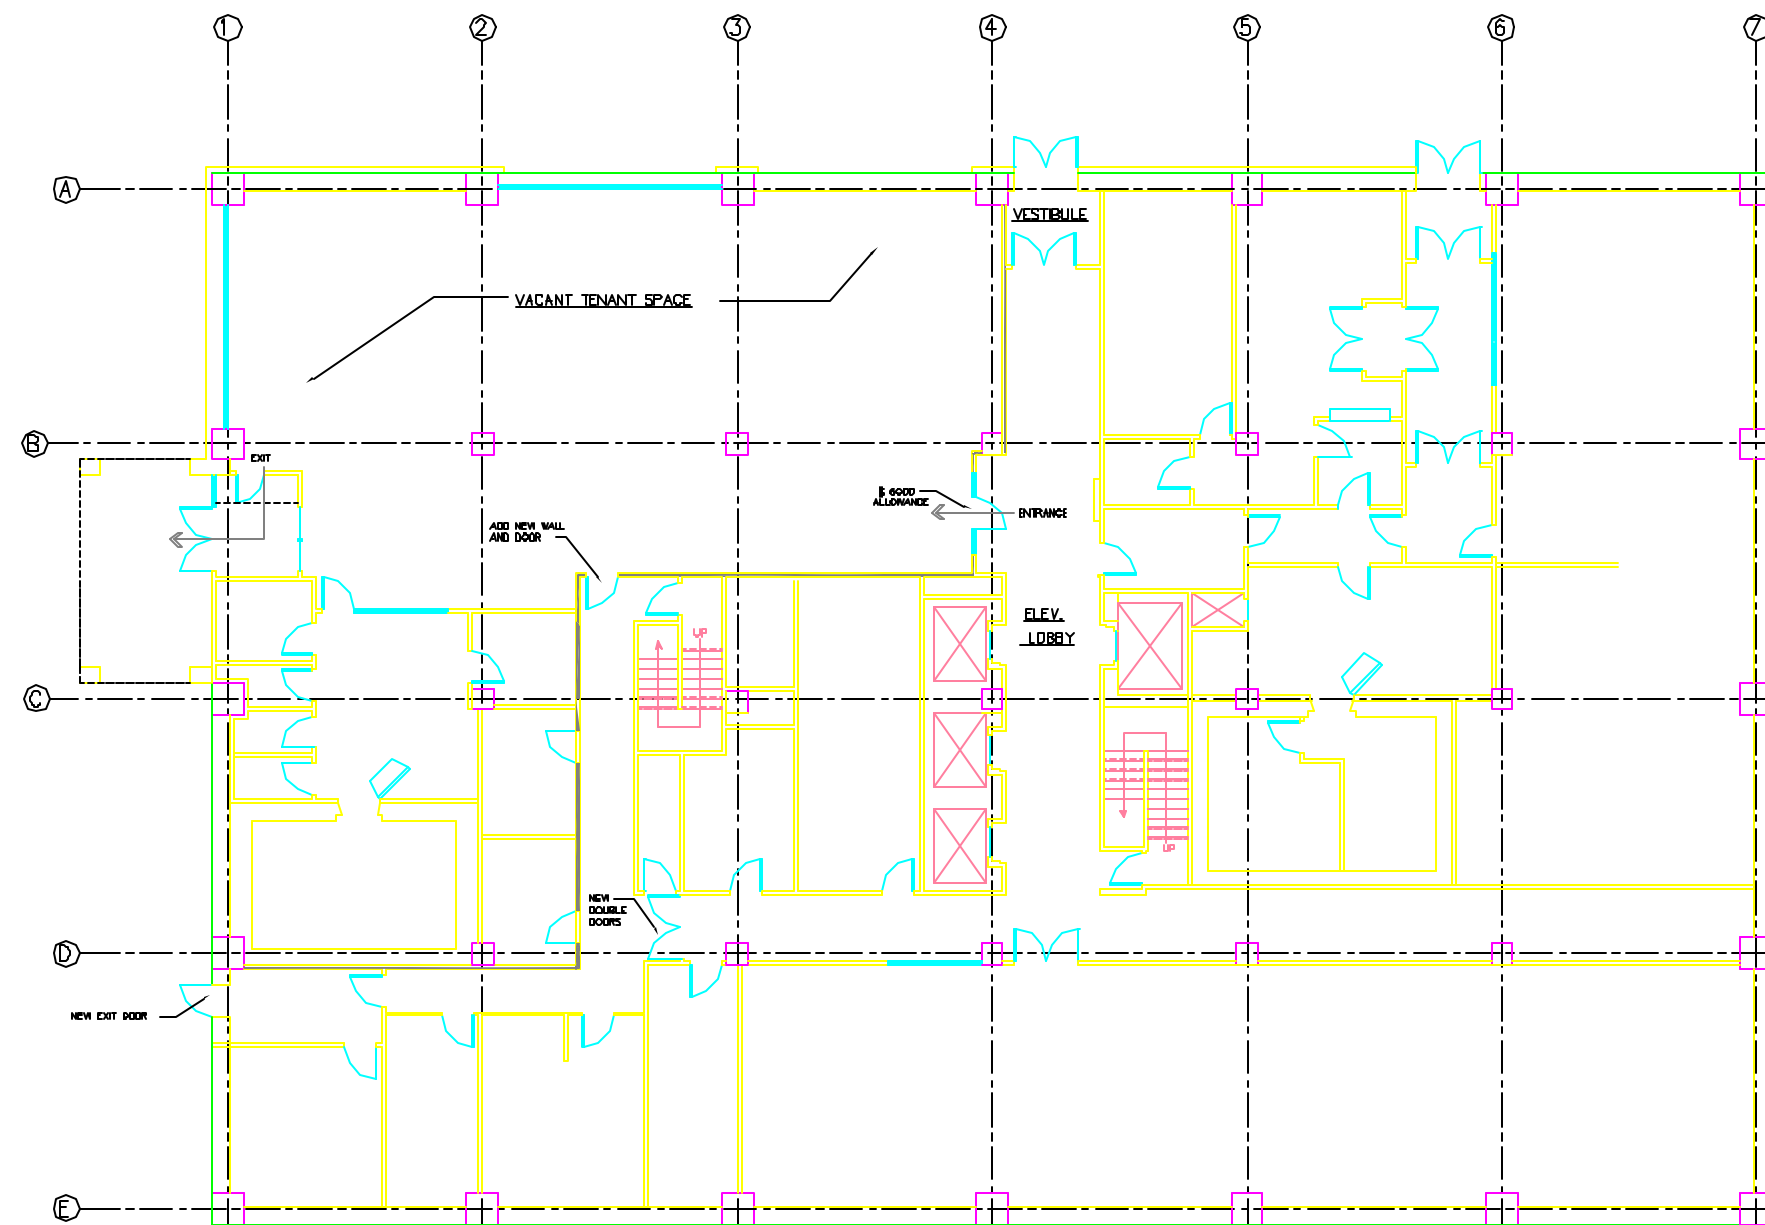

PRELIMINARY PLAN

GAWRON ARCHITECTS
 20 BLACK POINT ROAD
 CAMDEN, ME 04823
 TEL: 207.893.6977
 FAX: 207.893.6977
 WWW.GAWRON.COM

ONE CANAL PLAZA
FUTURE LEASABLE OFFICE SPACE
 PORTLAND, MAINE
 PROPERTY MANAGEMENT: BOULOS PROPERTY MANAGEMENT

REVISIONS
 NO. DATE DESCRIPTION

DRAWING SCALE:	AS SHOWN
DATE:	06-15-09
PROJECT #:	061204
DRAWN BY:	DM
CHECKED BY:	MB

DRAWING THIS SHEET:

FIRST FLOOR PLAN

A1

© COPYRIGHT 1985-2001
 GAWRON ARCHITECTS
 ALL RIGHTS RESERVED

1 FIRST FLOOR PLAN
 SCALE: 1/8"=1'-0"