


PLAN NORTH



PRELIMINARY
PLAN

 

**GAWRON
ARCHITECTS**
20 BLACK POINT ROAD
CAMDEN, ME 04823
TEL: 207.893.6977
FAX: 207.893.6977
WWW.GAWRON.COM

ONE CANAL PLAZA
FUTURE LEASABLE OFFICE SPACE
PORTLAND, MAINE
PROPERTY MANAGEMENT: BOULOS PROPERTY MANAGEMENT

REVISIONS
NO. DATE DESCRIPTION


DRAWING SCALE	AS SHOWN
DATE	06-15-09
PROJECT #	01194
DRAWN BY:	DM
CHECKED BY:	MB

DRAWING
THIS SHEET:

**FIRST FLOOR
PLAN**

A1

© COPYRIGHT 1985-2001
GAWRON ARCHITECTS
ALL RIGHTS RESERVED

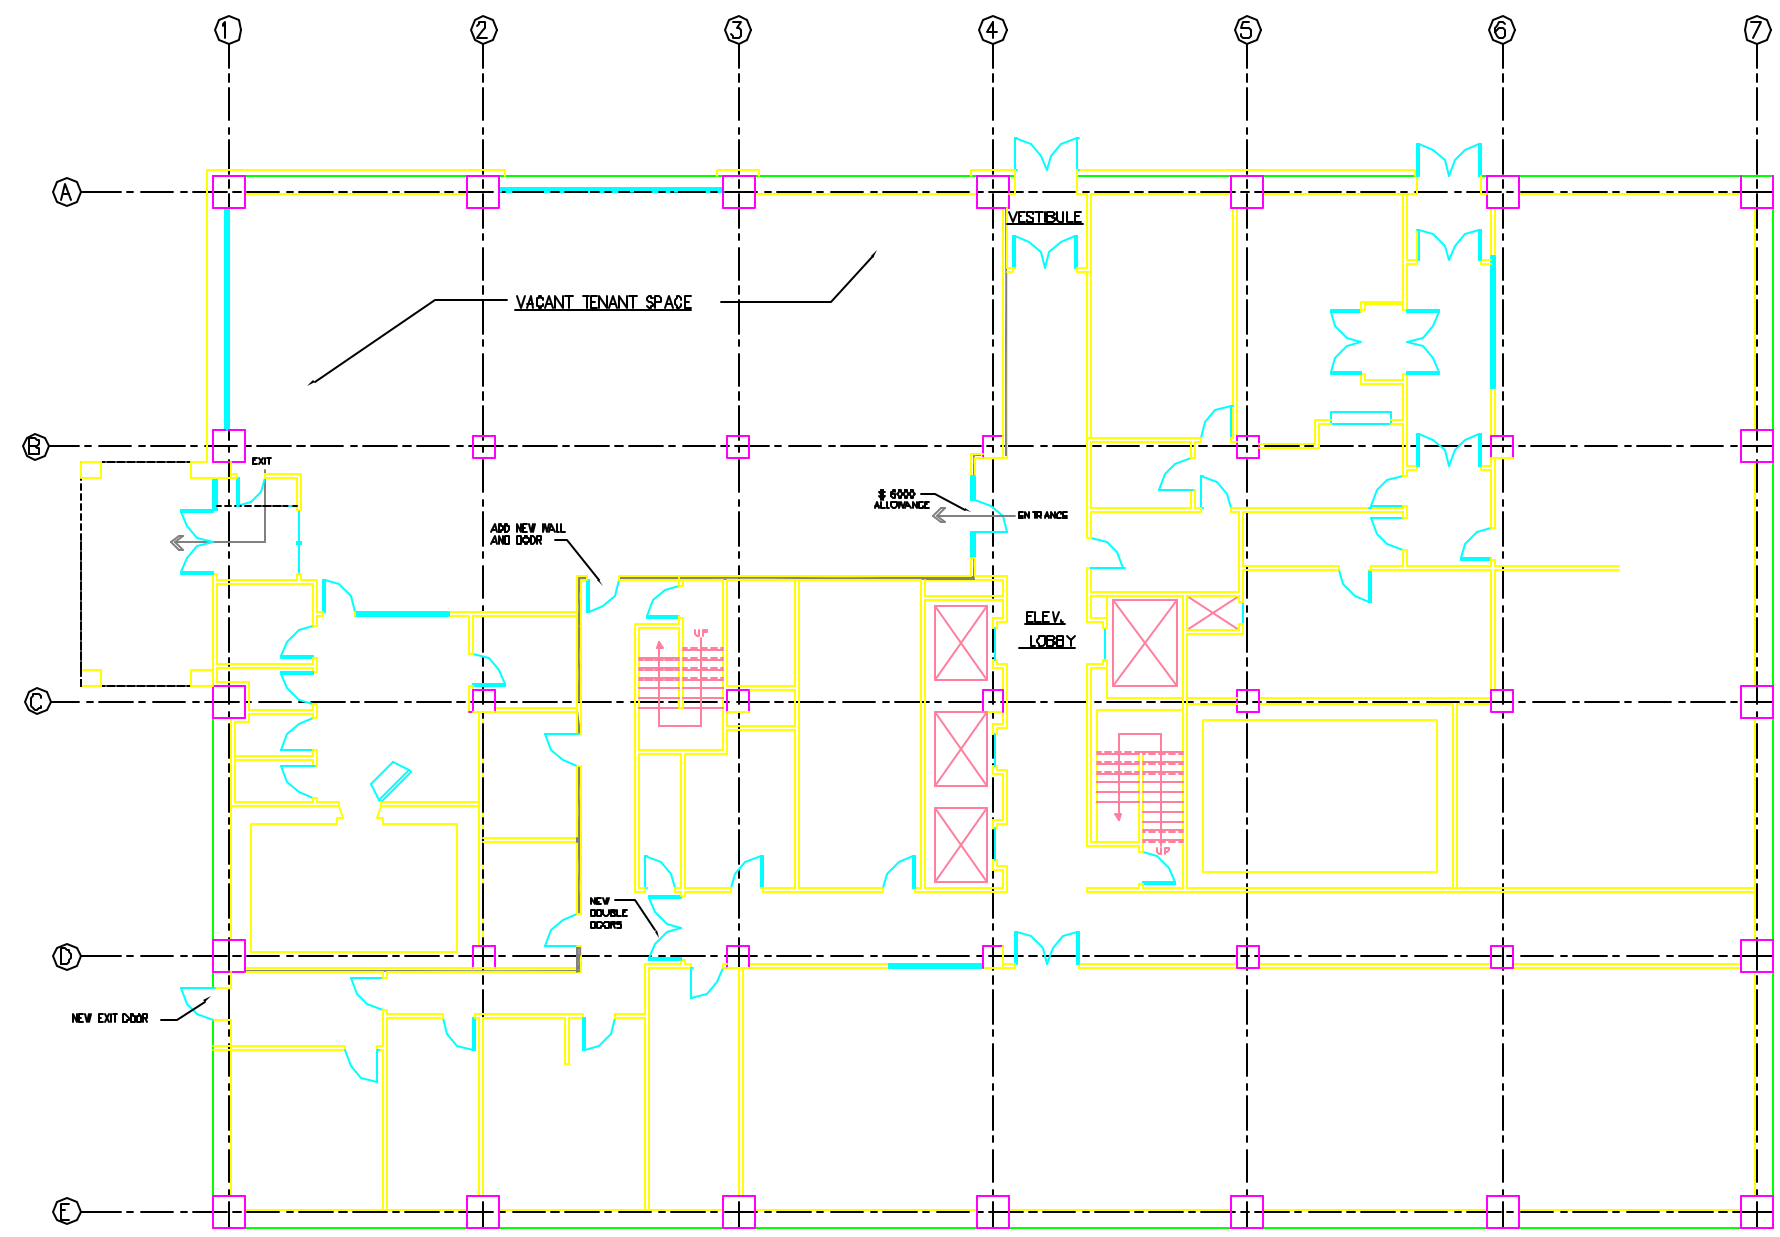

1 FIRST FLOOR PLAN
SCALE: 1/8"=1'-0"