


GRAPHIC ÉLÉVATION

ÉCHELLE: 3/4"=1'-0"


TYPICAL CROSS SECTION

DETAIL EDGE LIT

SCALE: 3/4"=1'-0"

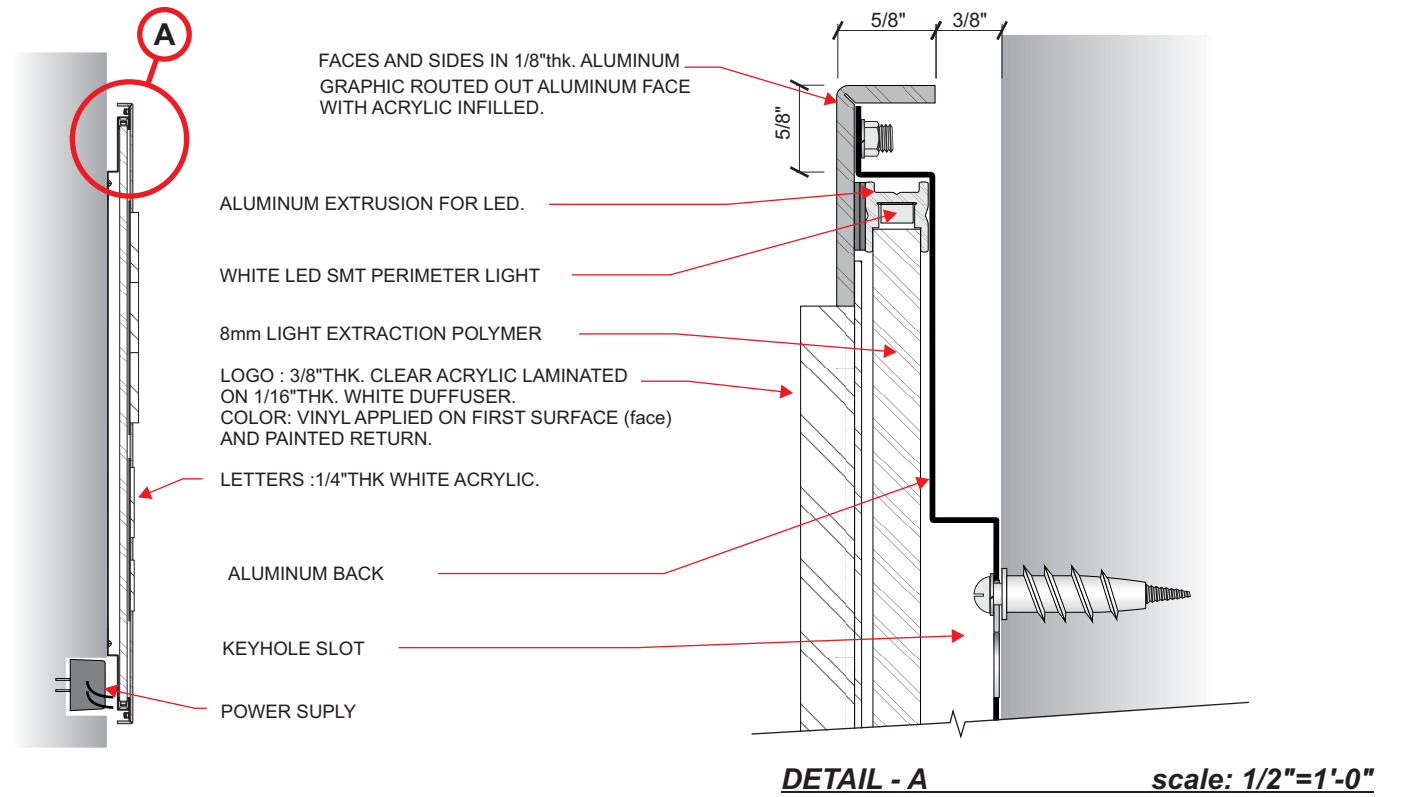

EAST ELEVATION (NS)

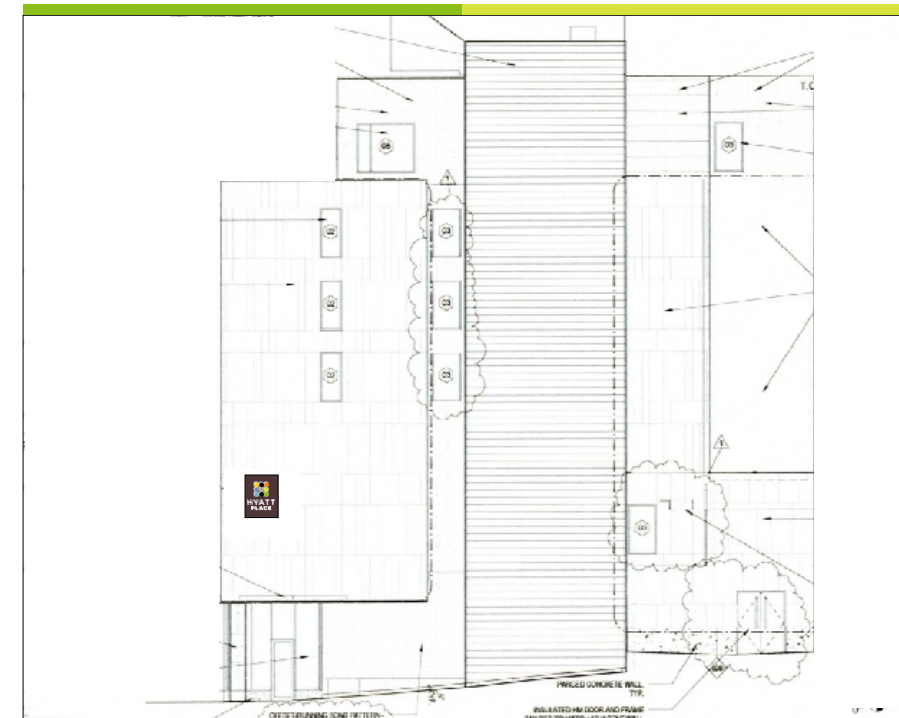

"COLOR DETAIL"

BROWN : AKZO-412-H2 (PAINT)

	BLACK : ARLON SERIES 2500-22 3M 3630-22		ORANGE : ARLON SERIES 2500-84 3M 3630-84
	YELLOW : ARLON SERIES 2500-2244A 3M VT-0719		LIME GREEN : ARLON SERIES 2100-948
	LAVENDER : ARLON SERIES 2500-3148 AVERY A9460-T		SPRING GREEN : SERIES 2500-2498 (3M 3630-156) Light Blue & SERIES 2500-2202 (3M VT-0999) Light Green (1 LAYER OF EACH) LIGHT BLUE ALWAYS APPLIED AS A DIFFUSER FOR THE LOGO
	BLUE : ARLON SERIES 2500-2529 3M 3630-147		
	PISTACHIO : ARLON SERIES 2500-2157 3M 3630-149		

Avis / Notice

Ce dessin, incluant la conception graphique et les détails techniques est la seule propriété d'Enseignes Transworld cie et ne doit être reproduit, copié ou utilisé pour fabrication sans l'autorisation préalable d'Enseignes Transworld cie.

This drawing, including graphic layout and technical detail is the property of Transworld Signs Co and cannot be reproduced, copied or used without prior authorization from Transworld Signs Co.
Licence RBQ: 8270-5815-47 titulaire d'une licence délivrée en vertu de la loi sur le bâtiment du Québec.

Client



Adr./Add. : **433 Fore Street, Portland, ME**

Date : 2013 / 05 / 08 Rep : S. Gabrisch #Des/Draw# : **240175m2**

Des. : CD Tech. : Ref. # : Identification Program / 2012

Révision / Revision

#	Description	Par/By	Date