

1	3/29/2013	Addendum #1
Mark	Date	Description

Project Status

**ISSUED FOR
CONSTRUCTION**

03-01-2013



Drawing Title

**NORTH
ELEVATION**

Scale: 1/8" = 1'-0"

Drawing Number

A20.1

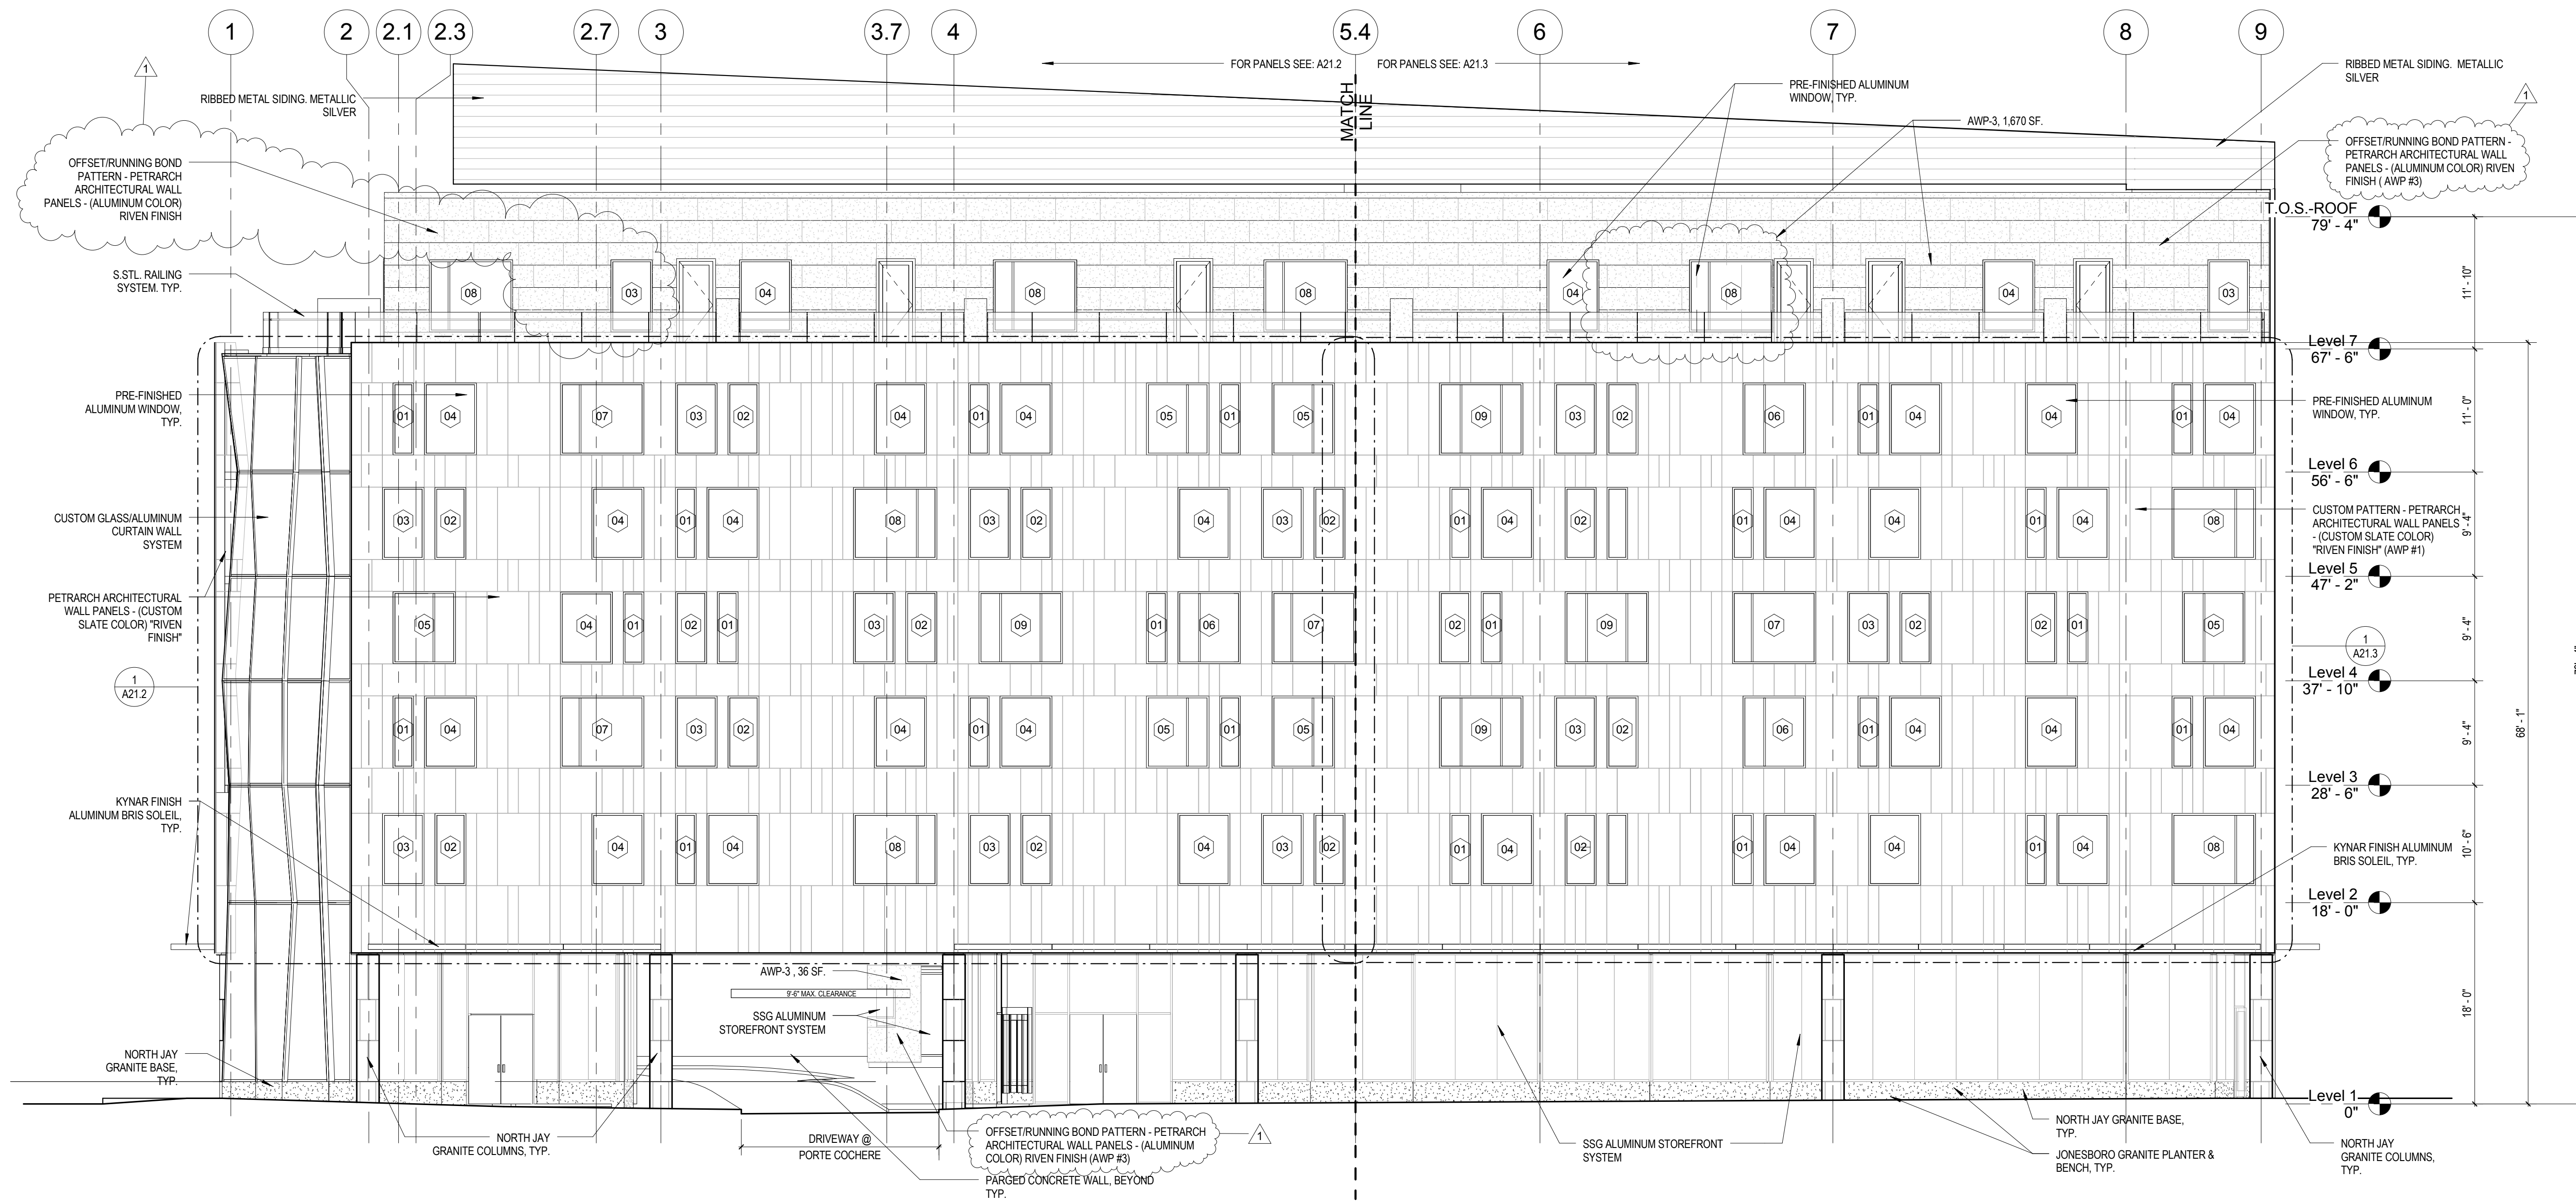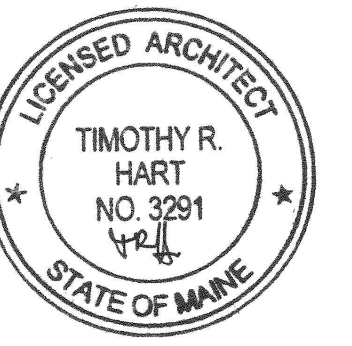

1 SOUTH ELEVATION
1/8" = 1'-0"

Mark	Date	Addendum #1	Description
1	3/29/2013		

Project Status

**ISSUED FOR
CONSTRUCTION**
03-01-2013



Drawing Title

**SOUTH
ELEVATION**


Scale: 1/8" = 1'-0"

Drawing Number


A20.2

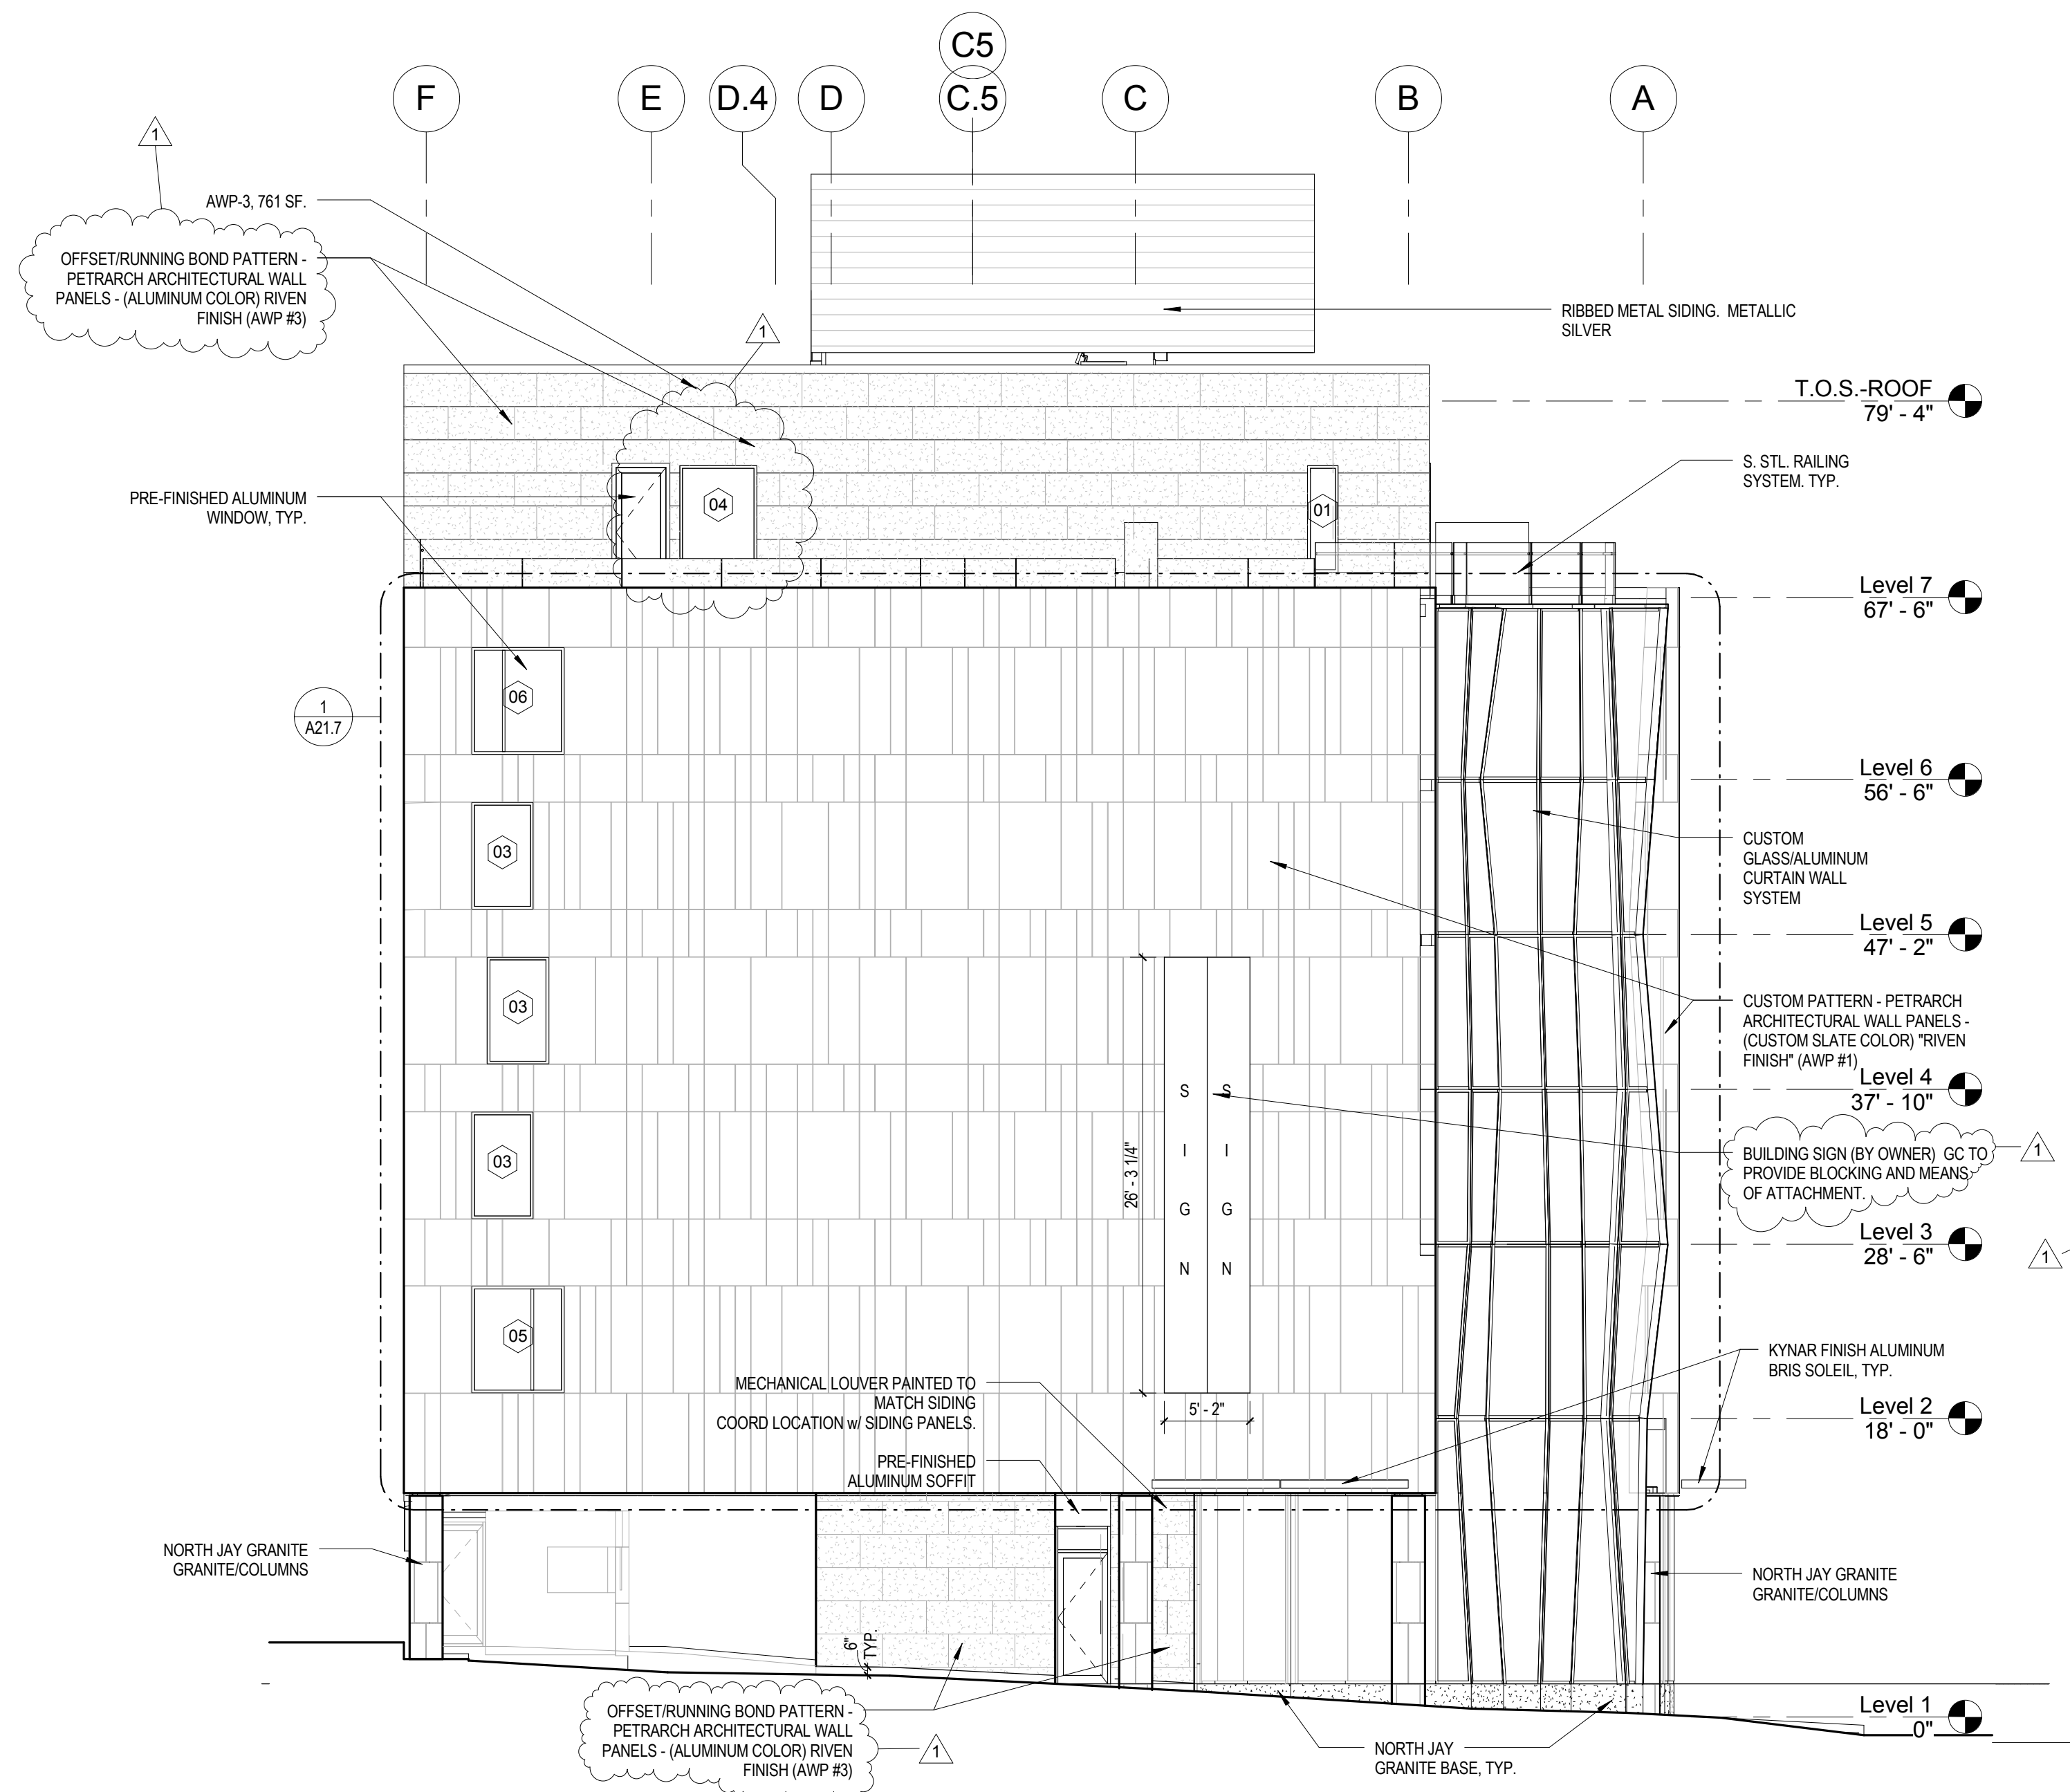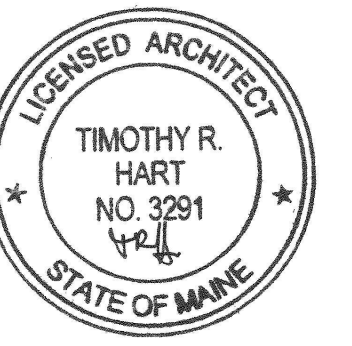


2 WEST ELEVATION
 1/8" = 1'-0"

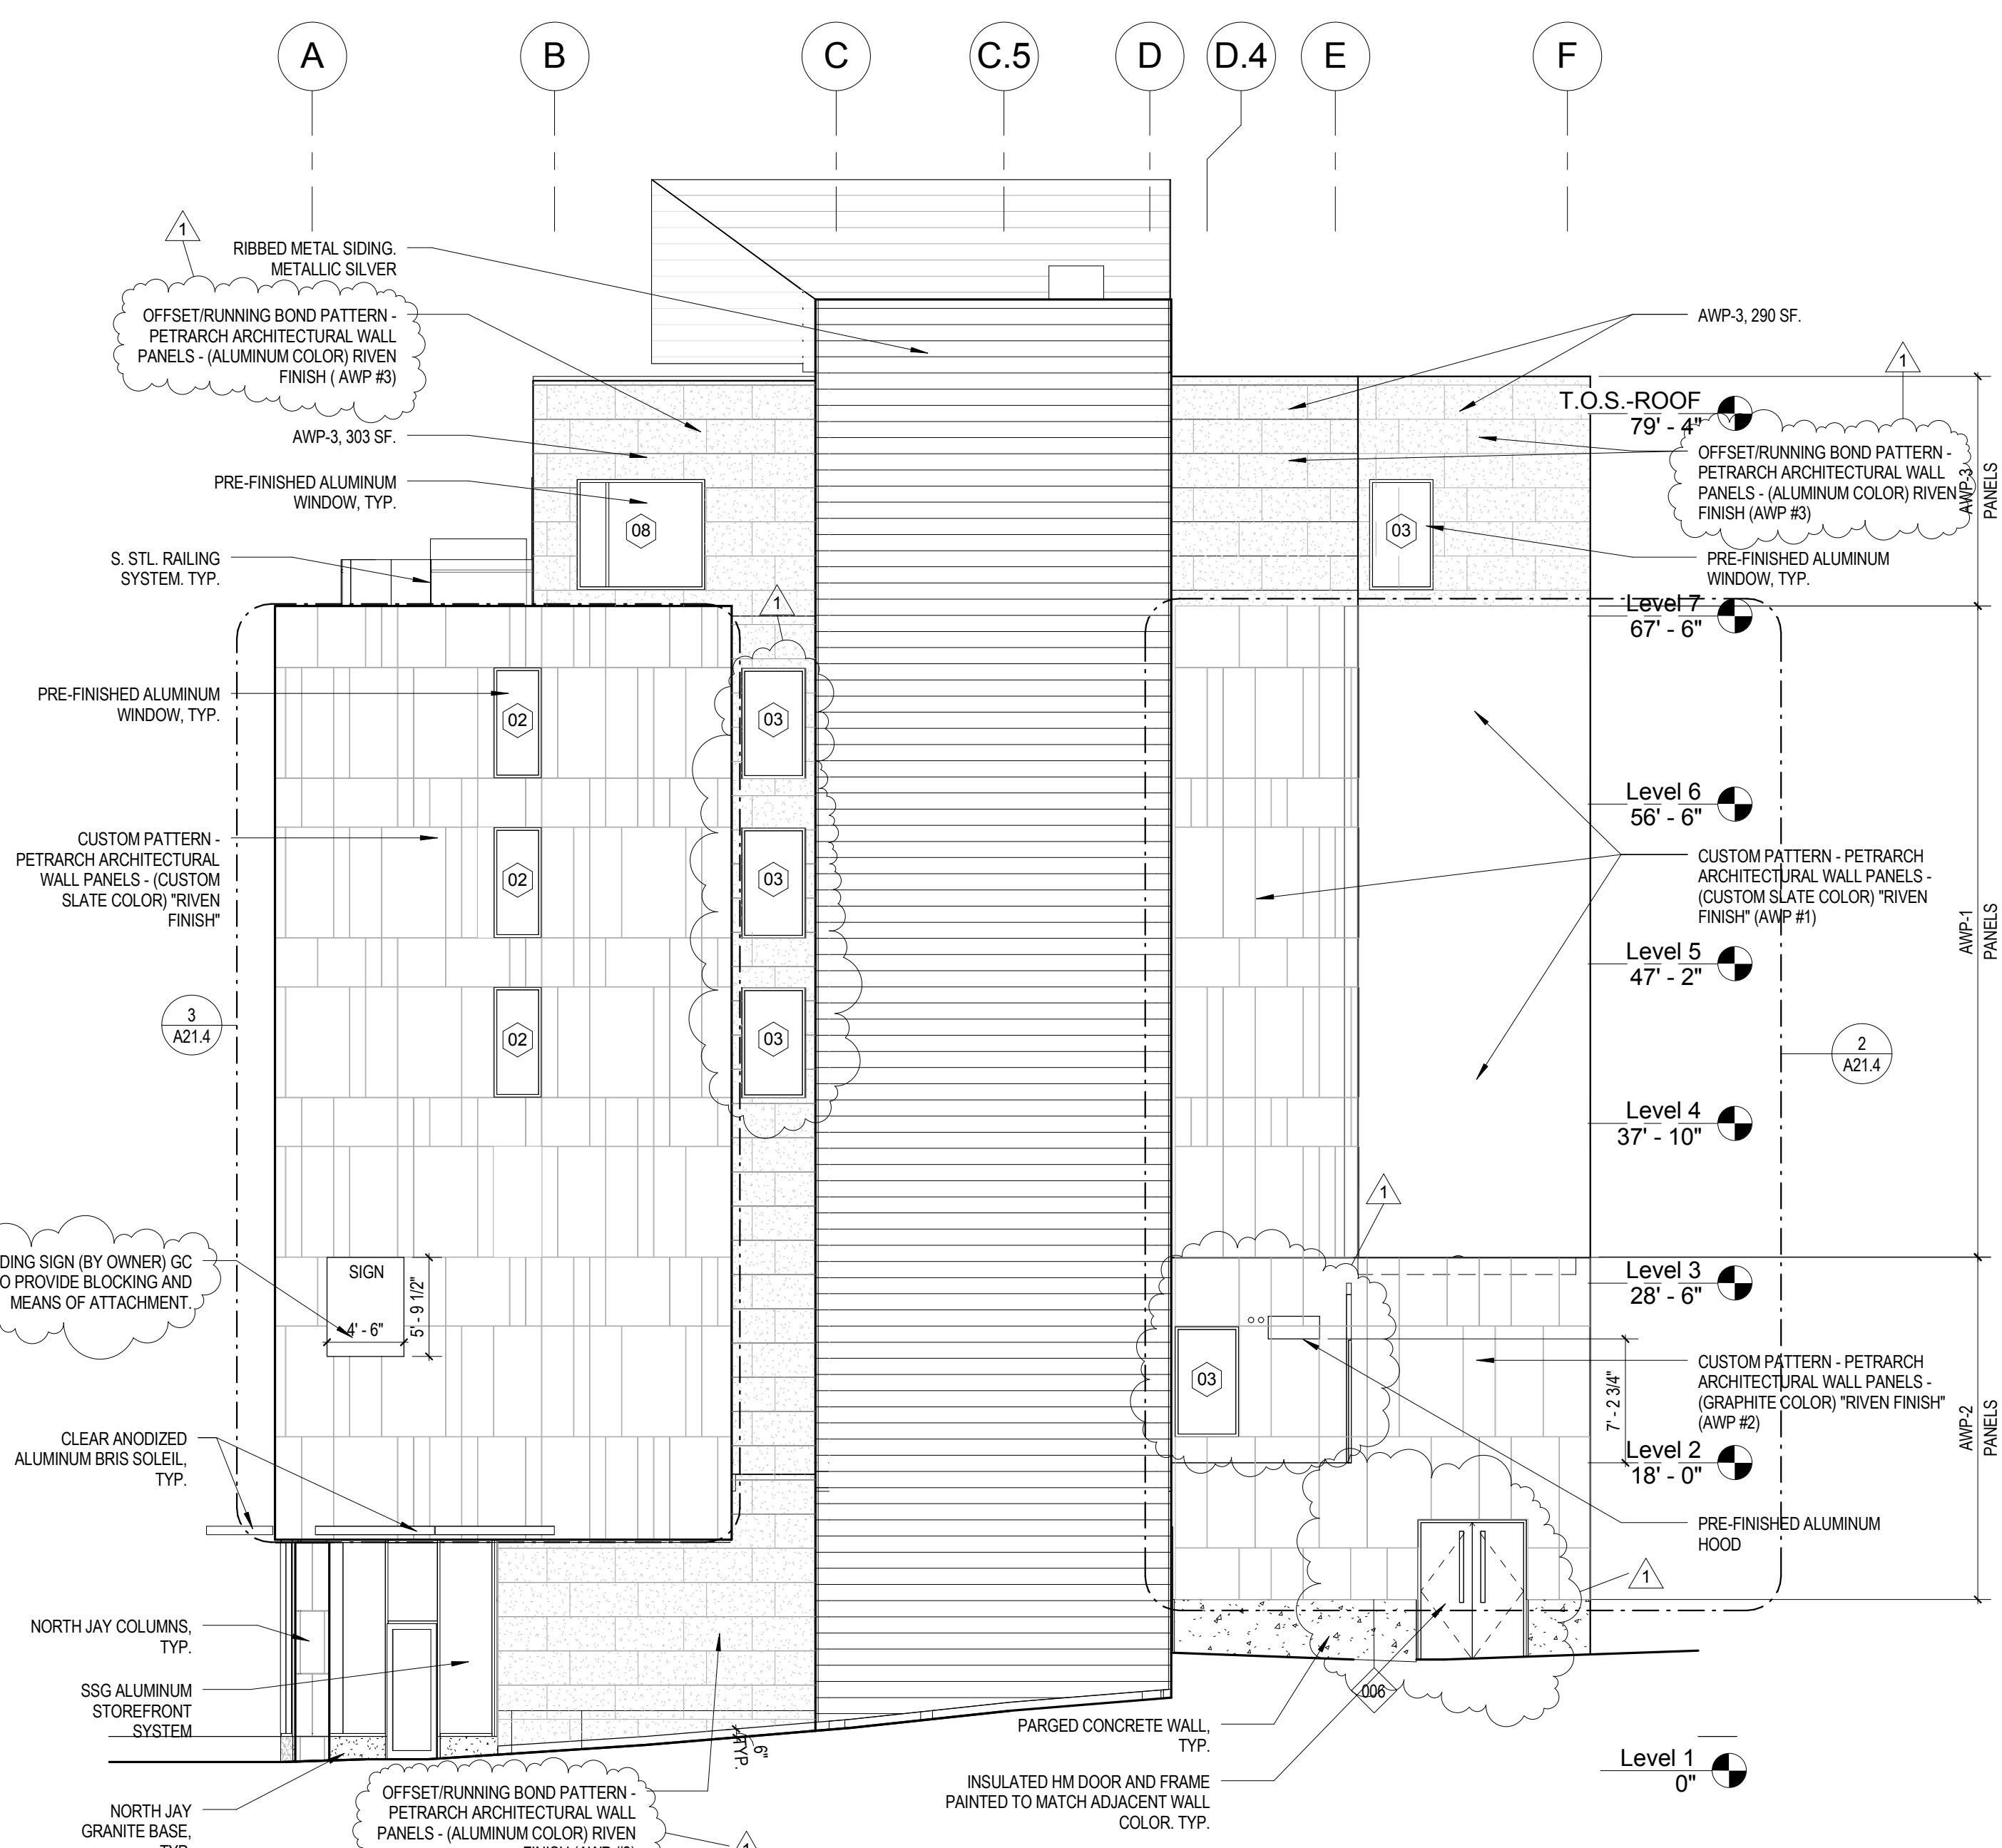


1 EAST ELEVATION
 1/8" = 1'-0"

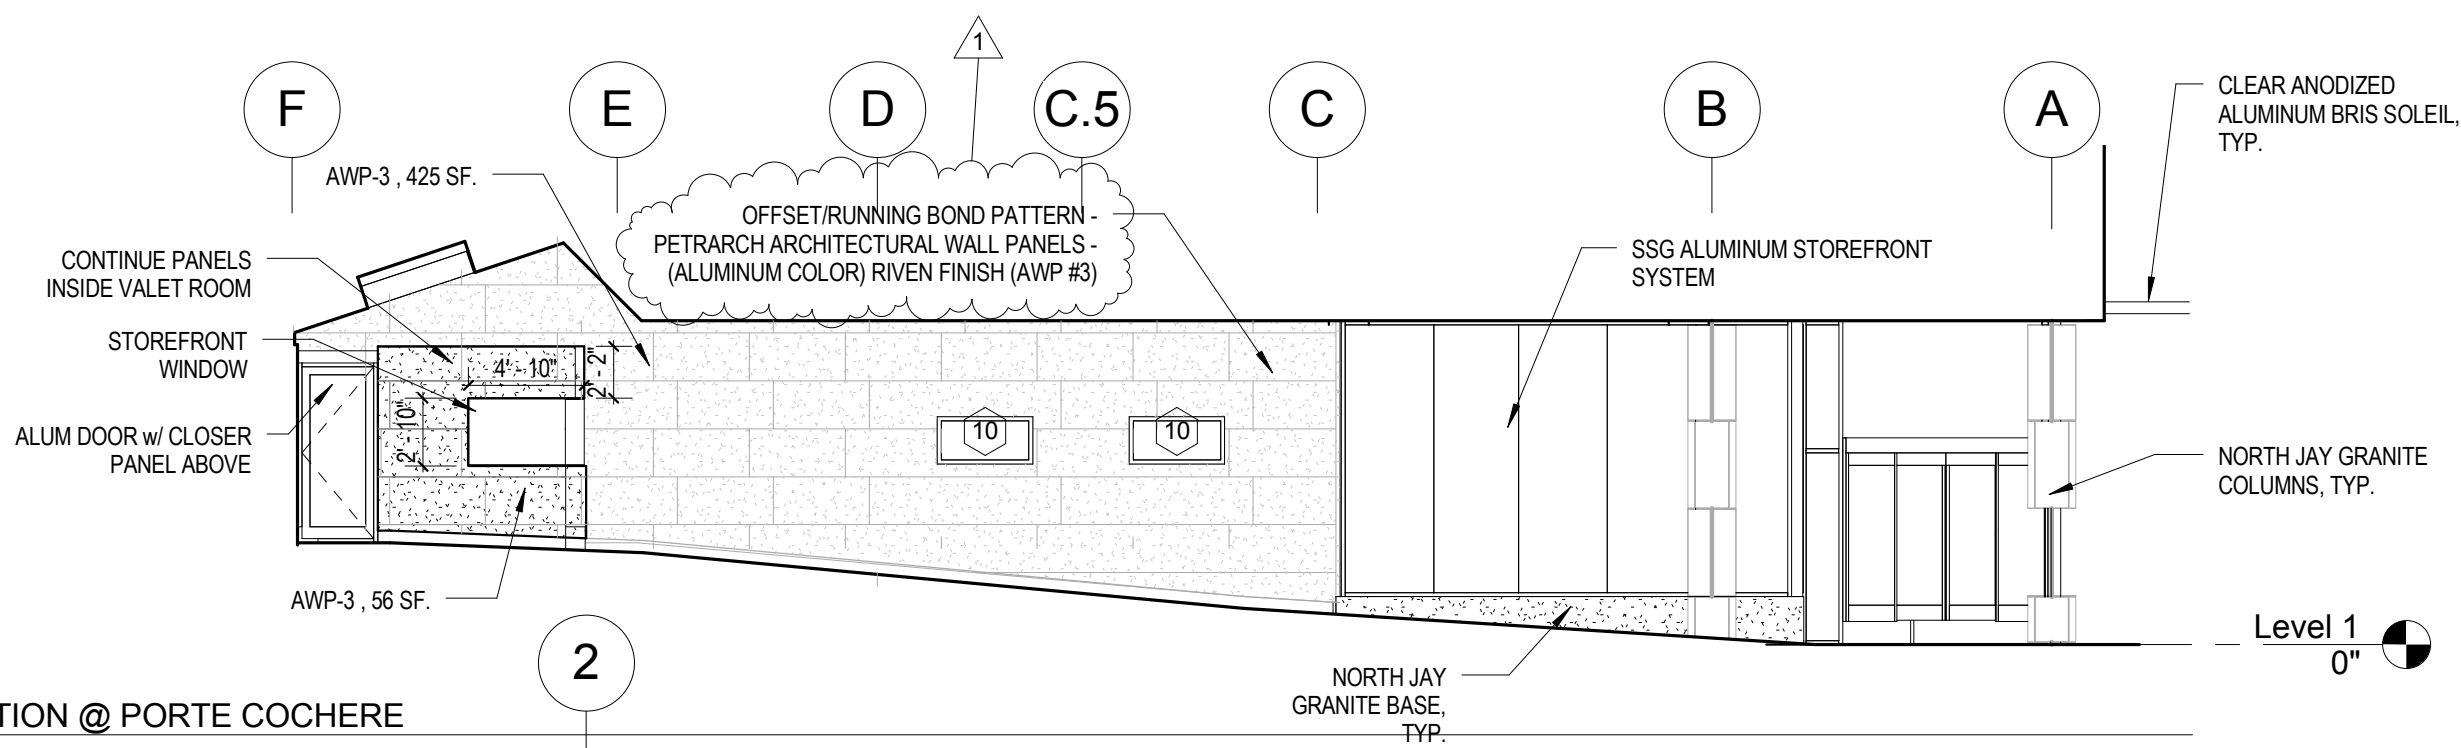

4 WEST ELEVATION @ PORTE COCHERE
 1/8" = 1'-0"

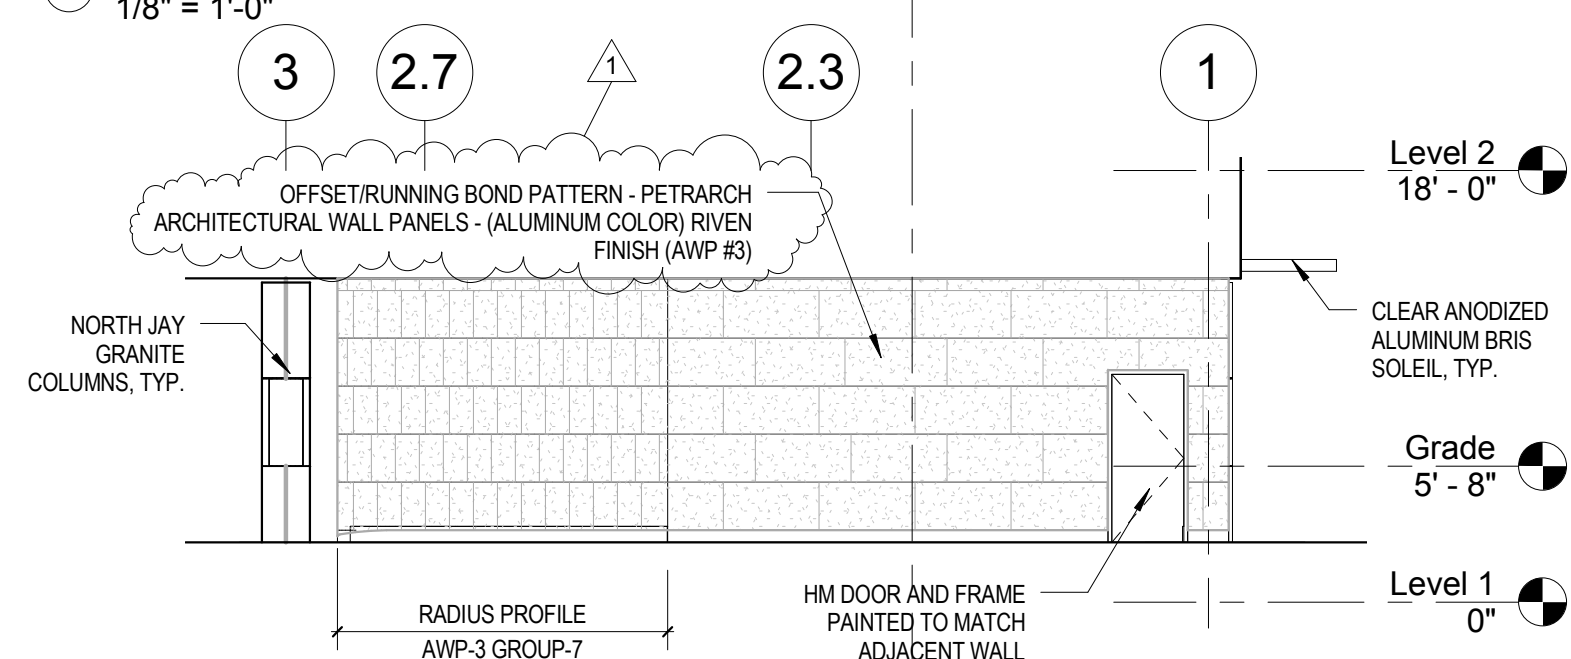

5 NORTH ELEVATION @ PORTE COCHERE
 1/8" = 1'-0"

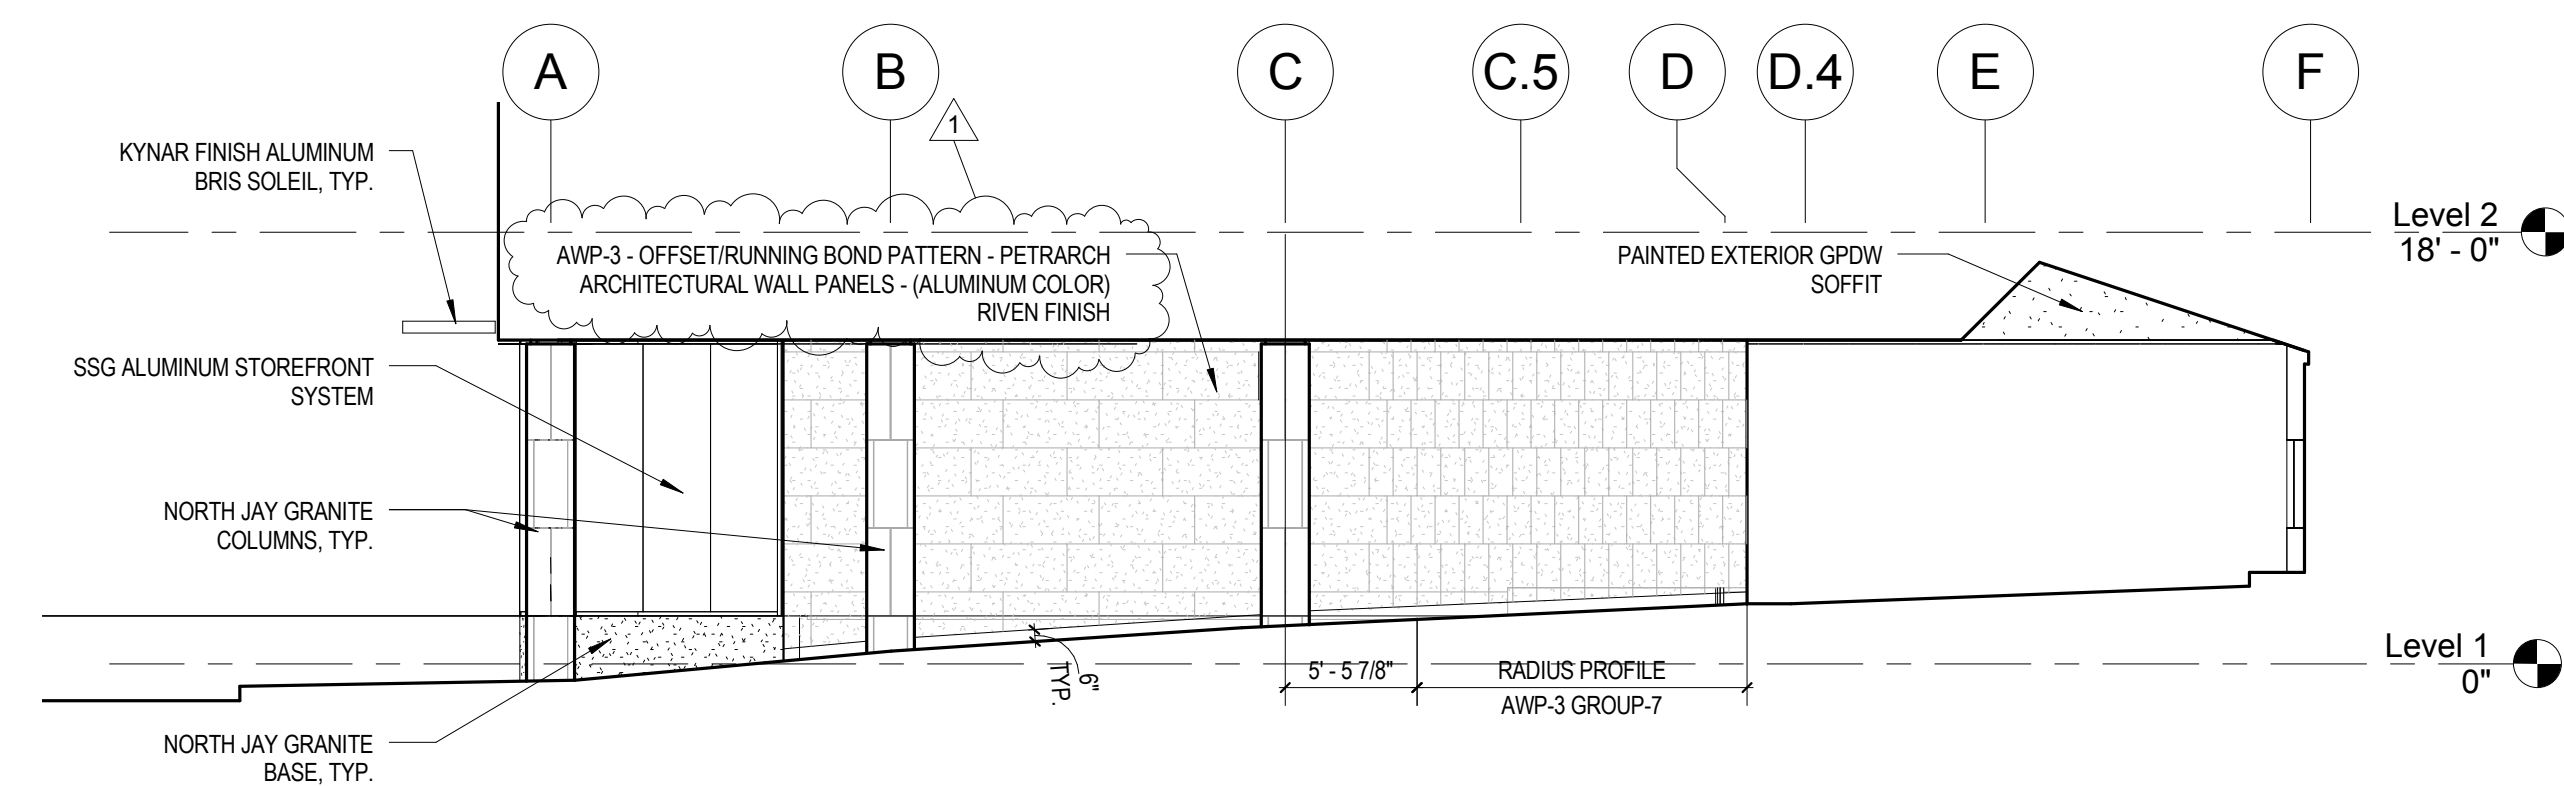

3 EAST ELEVATION @ PORTE COCHERE
 1/8" = 1'-0"

1	3/29/2013	Addendum #1
Mark	Date	Description
Project Status		
ISSUED FOR CONSTRUCTION		
03-01-2013		

Drawing Title
**EAST AND WEST
 ELEVATIONS**

Scale: 1/8" = 1'-0"

Drawing Number

A20.3