

AWP-1 CUSTOM PATTERN -  
 PATTERN - PETRARCH  
 ARCHITECTURAL WALL  
 PANELS - (CUSTOM SLATE  
 COLOR) SHOT BLAST FINISH  
 \* FIELD TRIM TO FIT

Mark	Date	Description

Project Status

**ISSUED FOR  
 CONSTRUCTION**  
 03-01-2013


Drawing Title

**EAST ELEVATION  
 FACADE PANELS**


Scale: 1/4" = 1'-0"

Drawing Number


**A21.4**

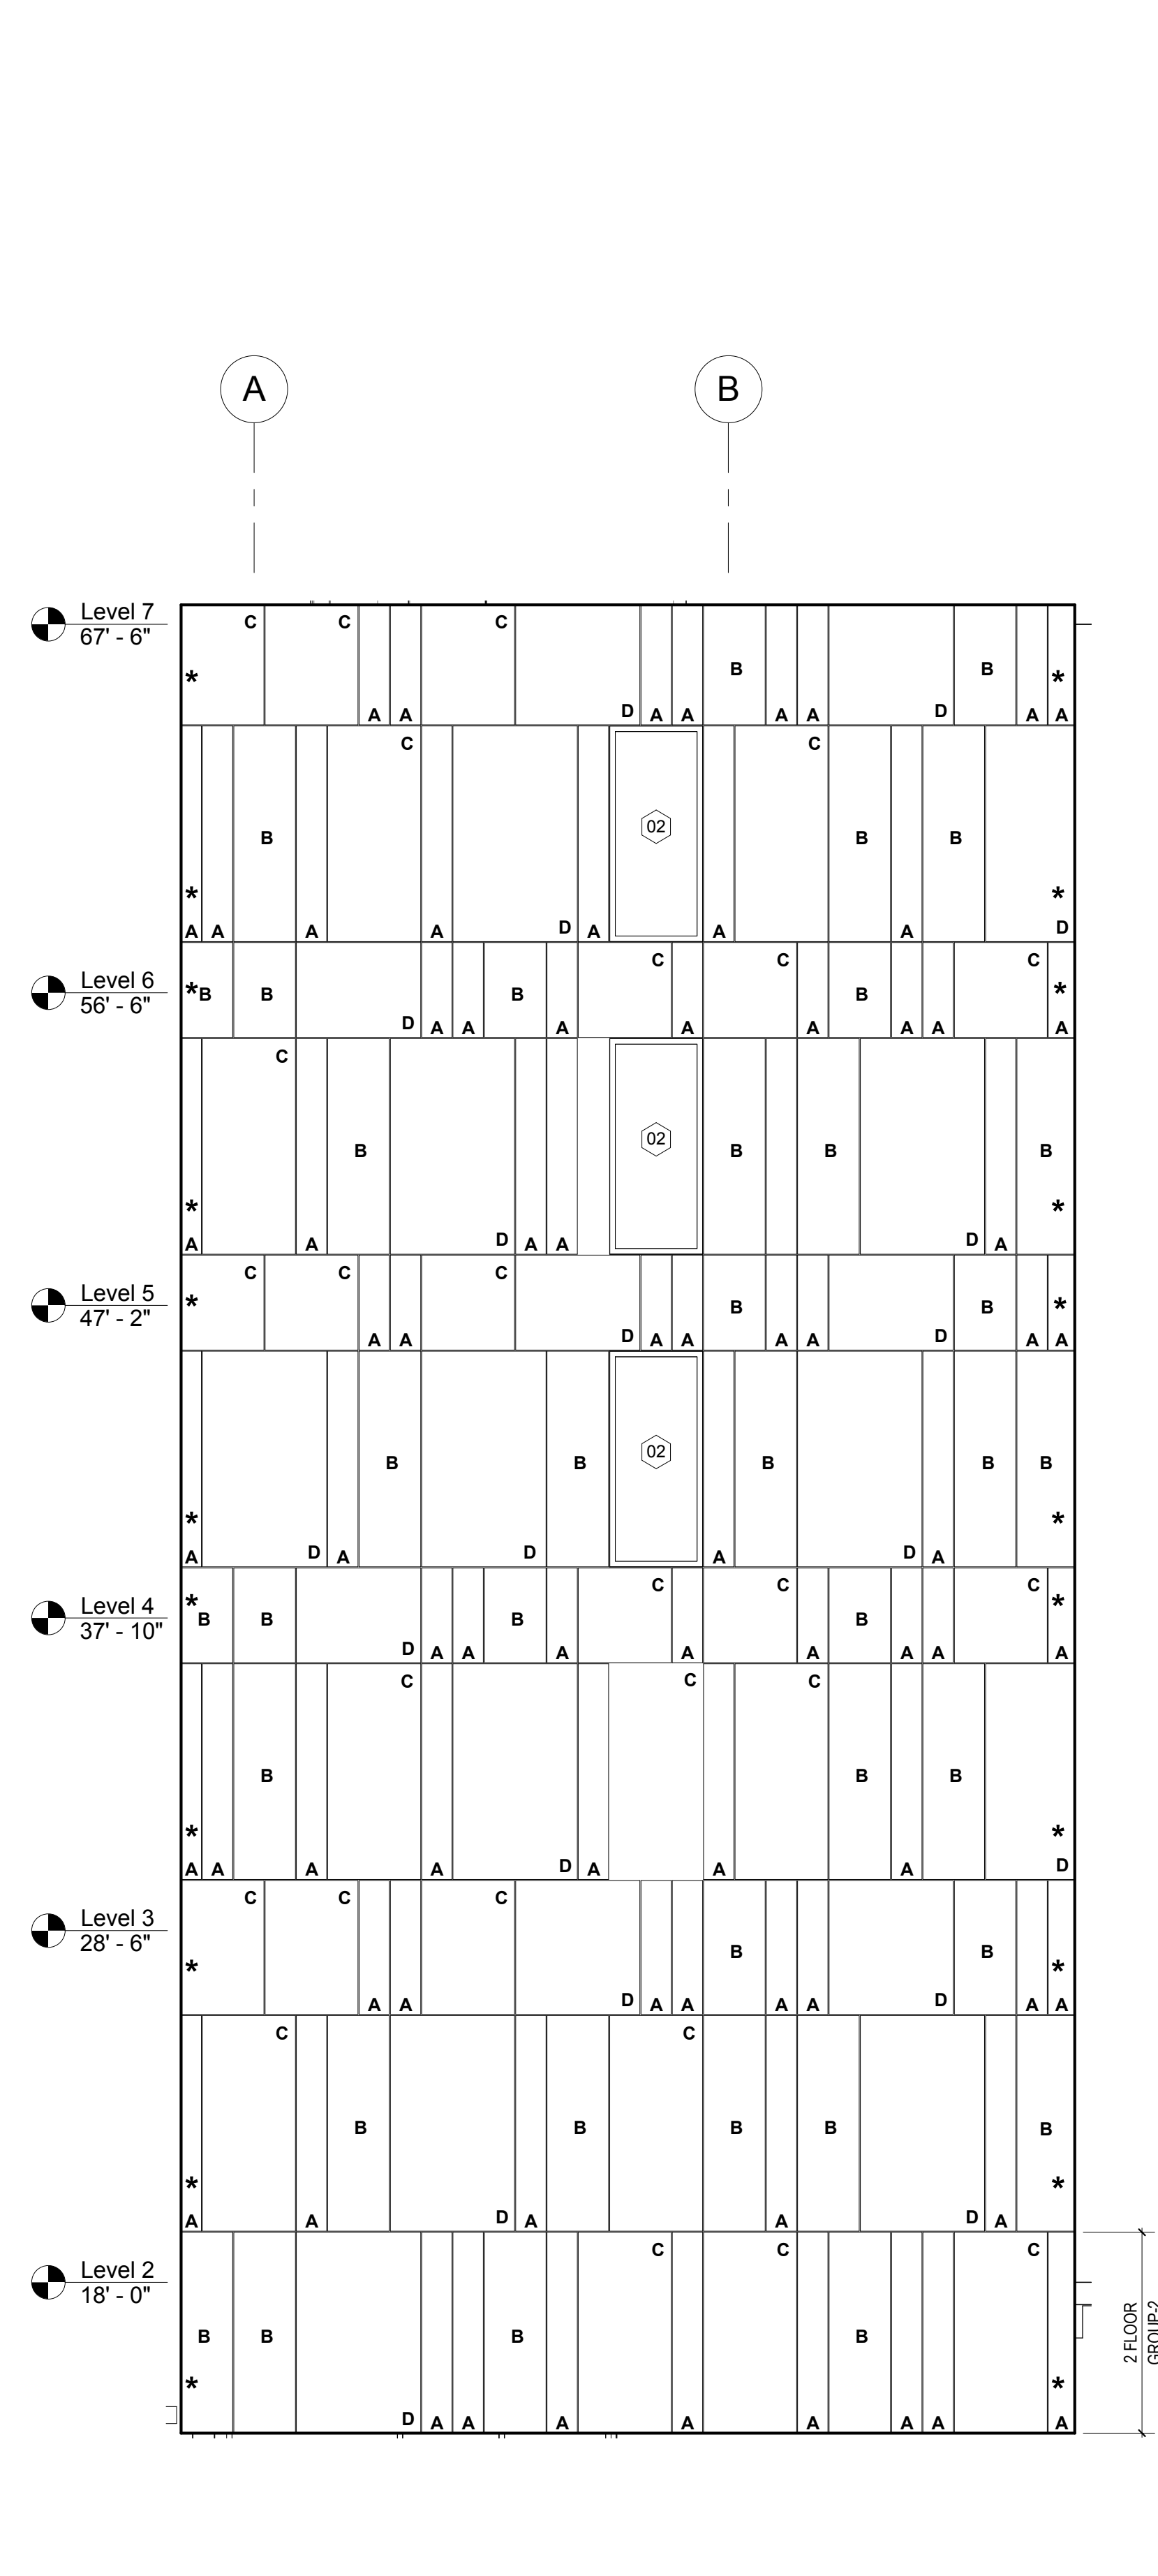

③ EAST ELEVATION PANELS LAYOUT  
 1/4" = 1'-0"

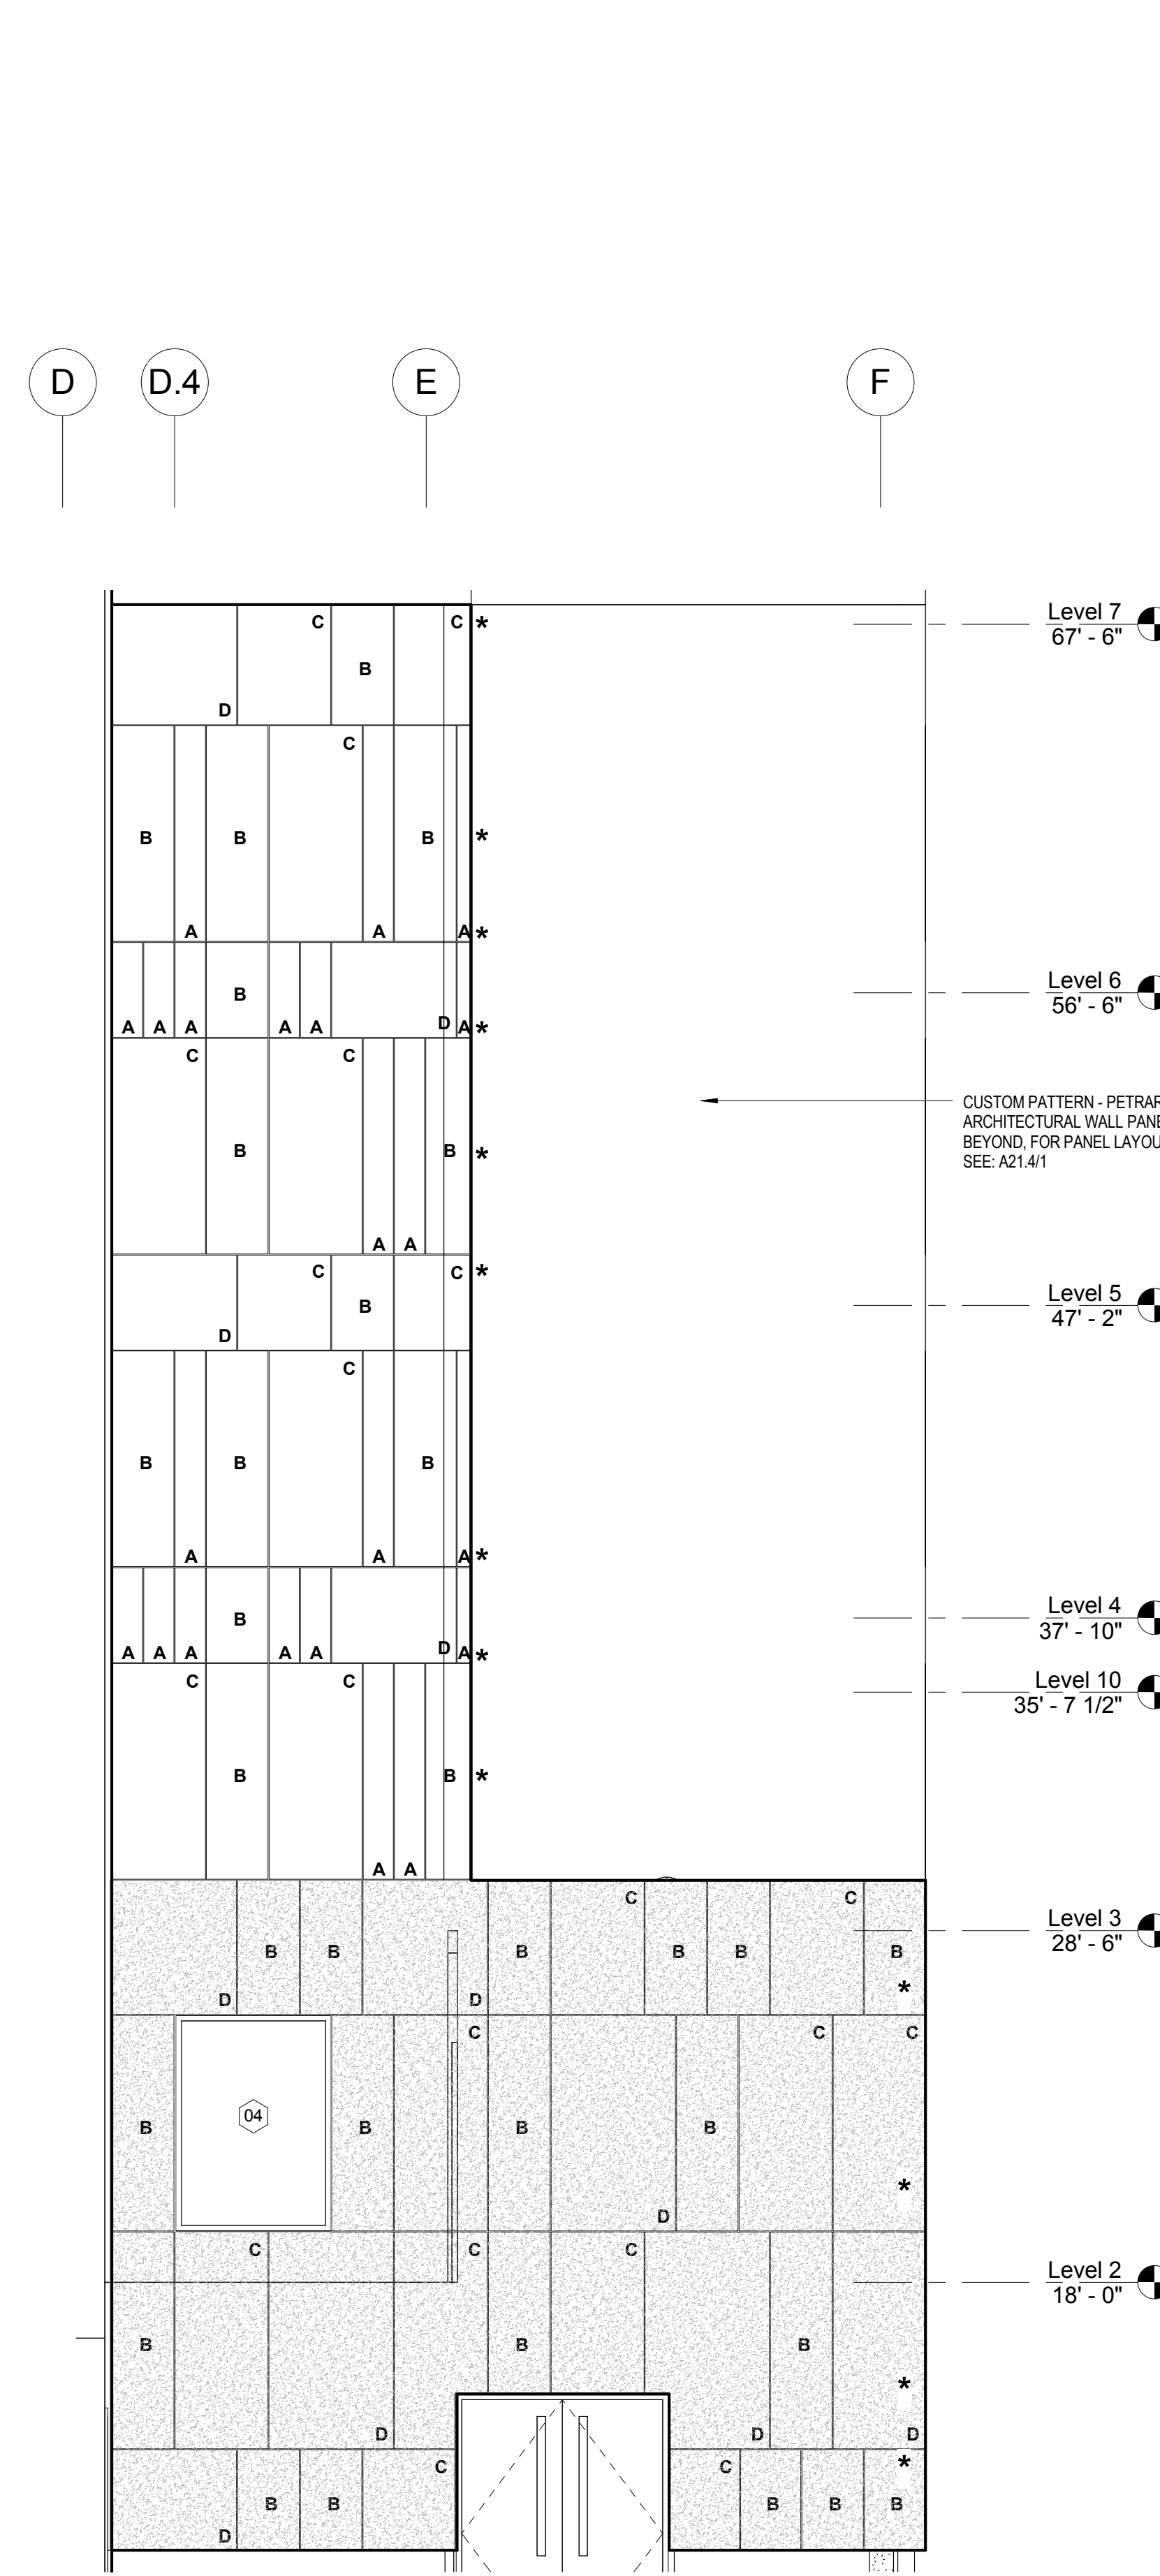

② EAST ELEVATION PANELS LAYOUT  
 1/4" = 1'-0"

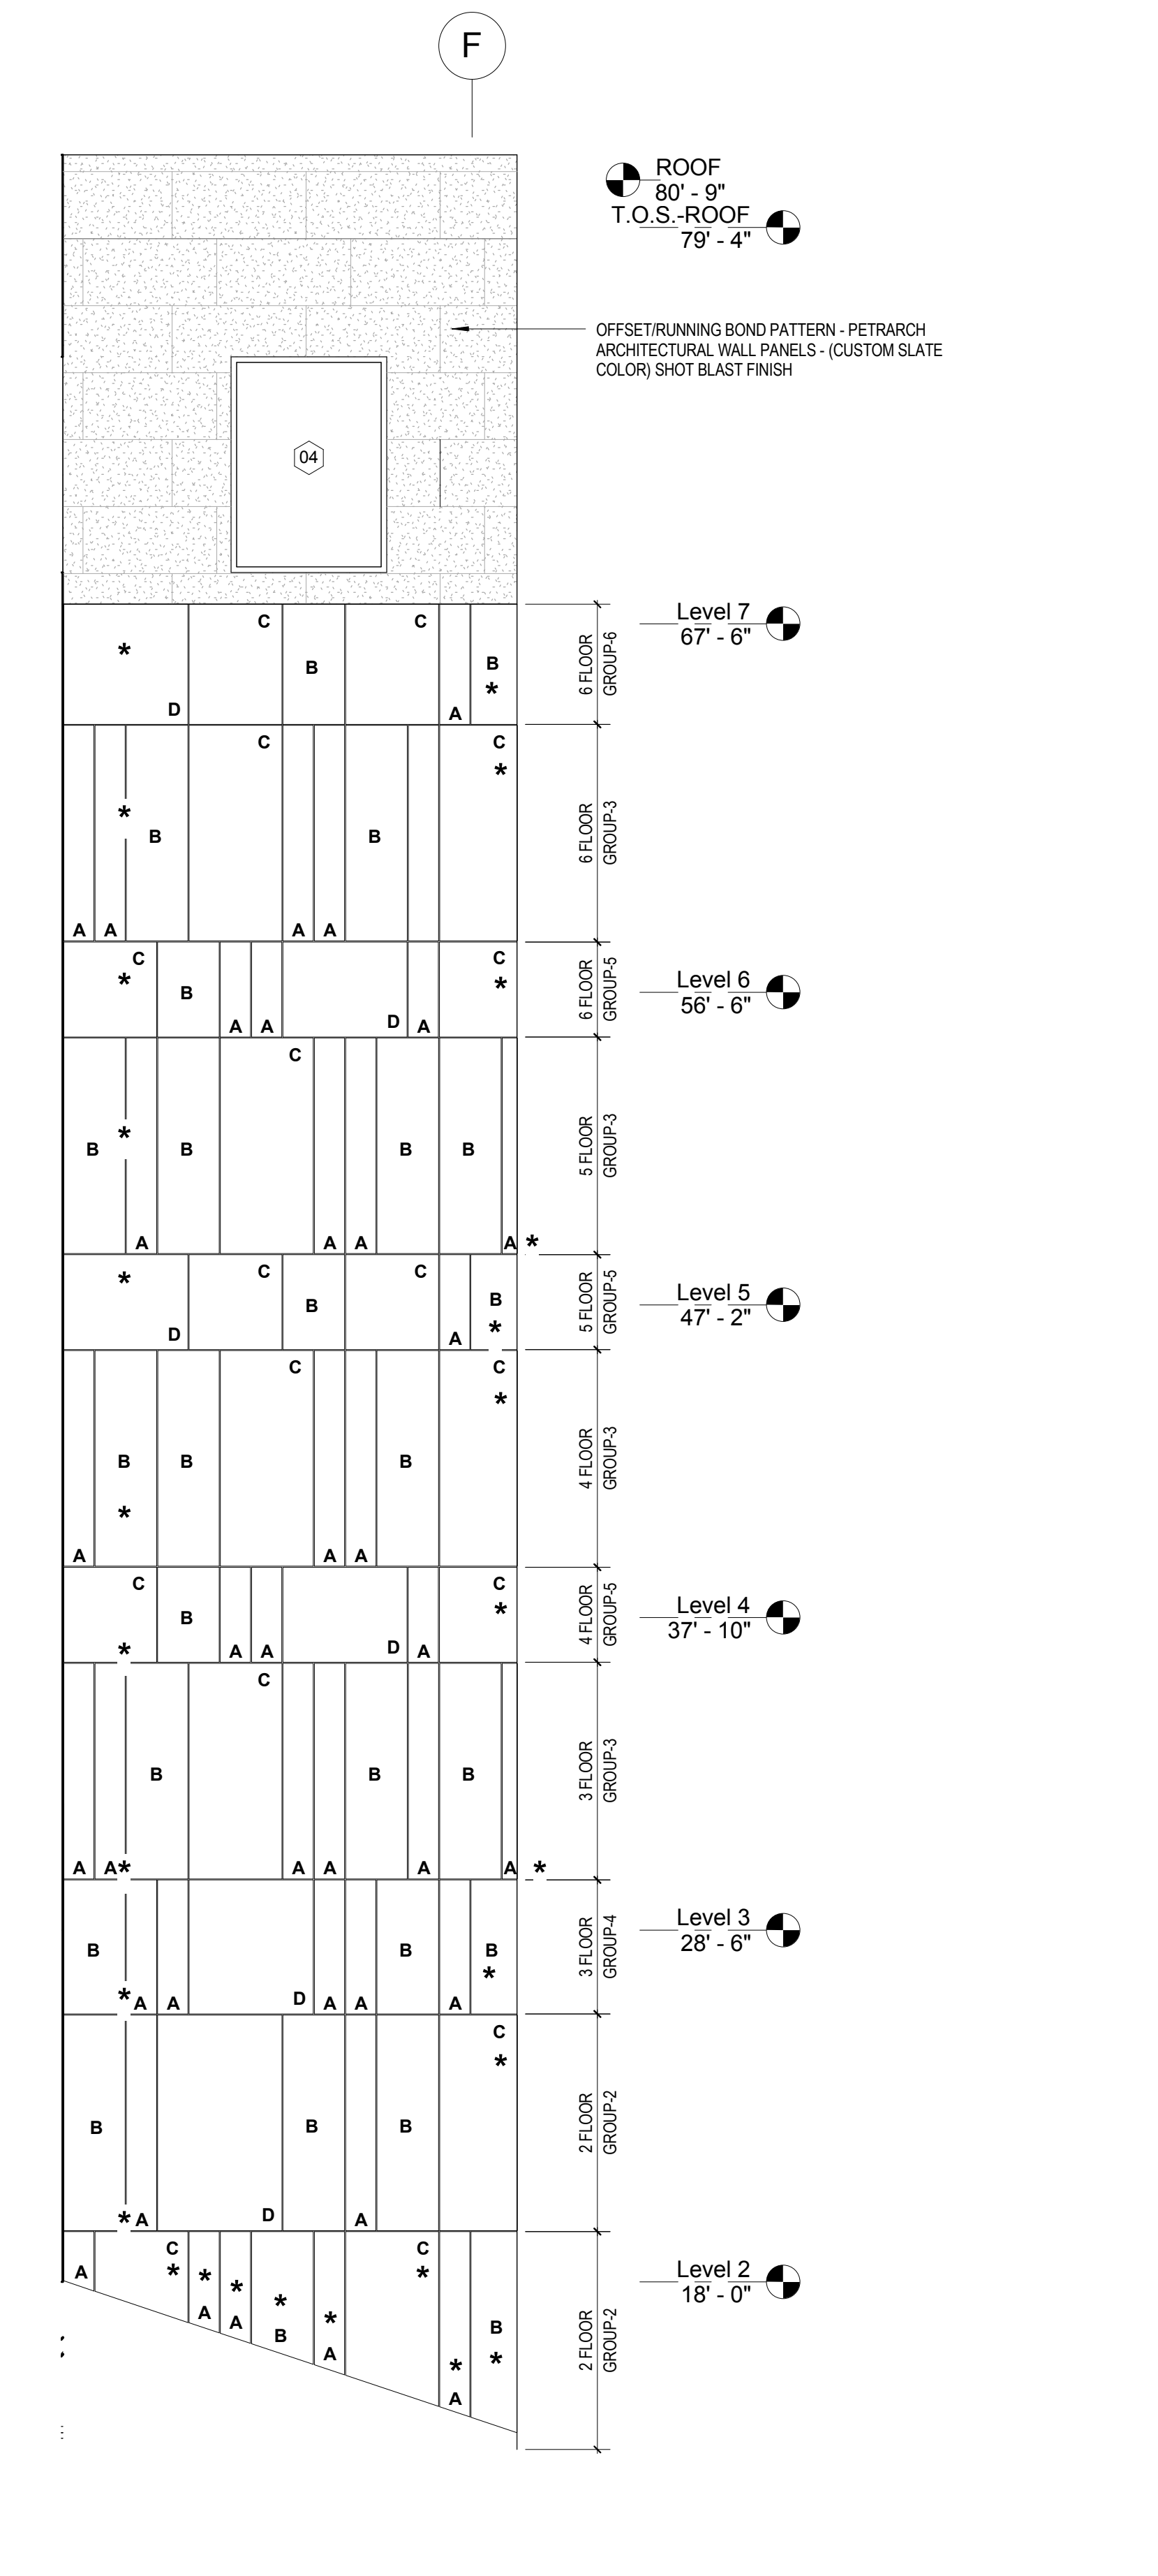

① EAST ELEVATION PANELS LAYOUT  
 1/4" = 1'-0"