

1	3/29/2013	Addendum #1
Mark	Date	Description

Project Status

**ISSUED FOR  
CONSTRUCTION**

03-01-2013



Drawing Title

**NORTH  
ELEVATION**

Scale: 1/8" = 1'-0"

Drawing Number

**A20.1**

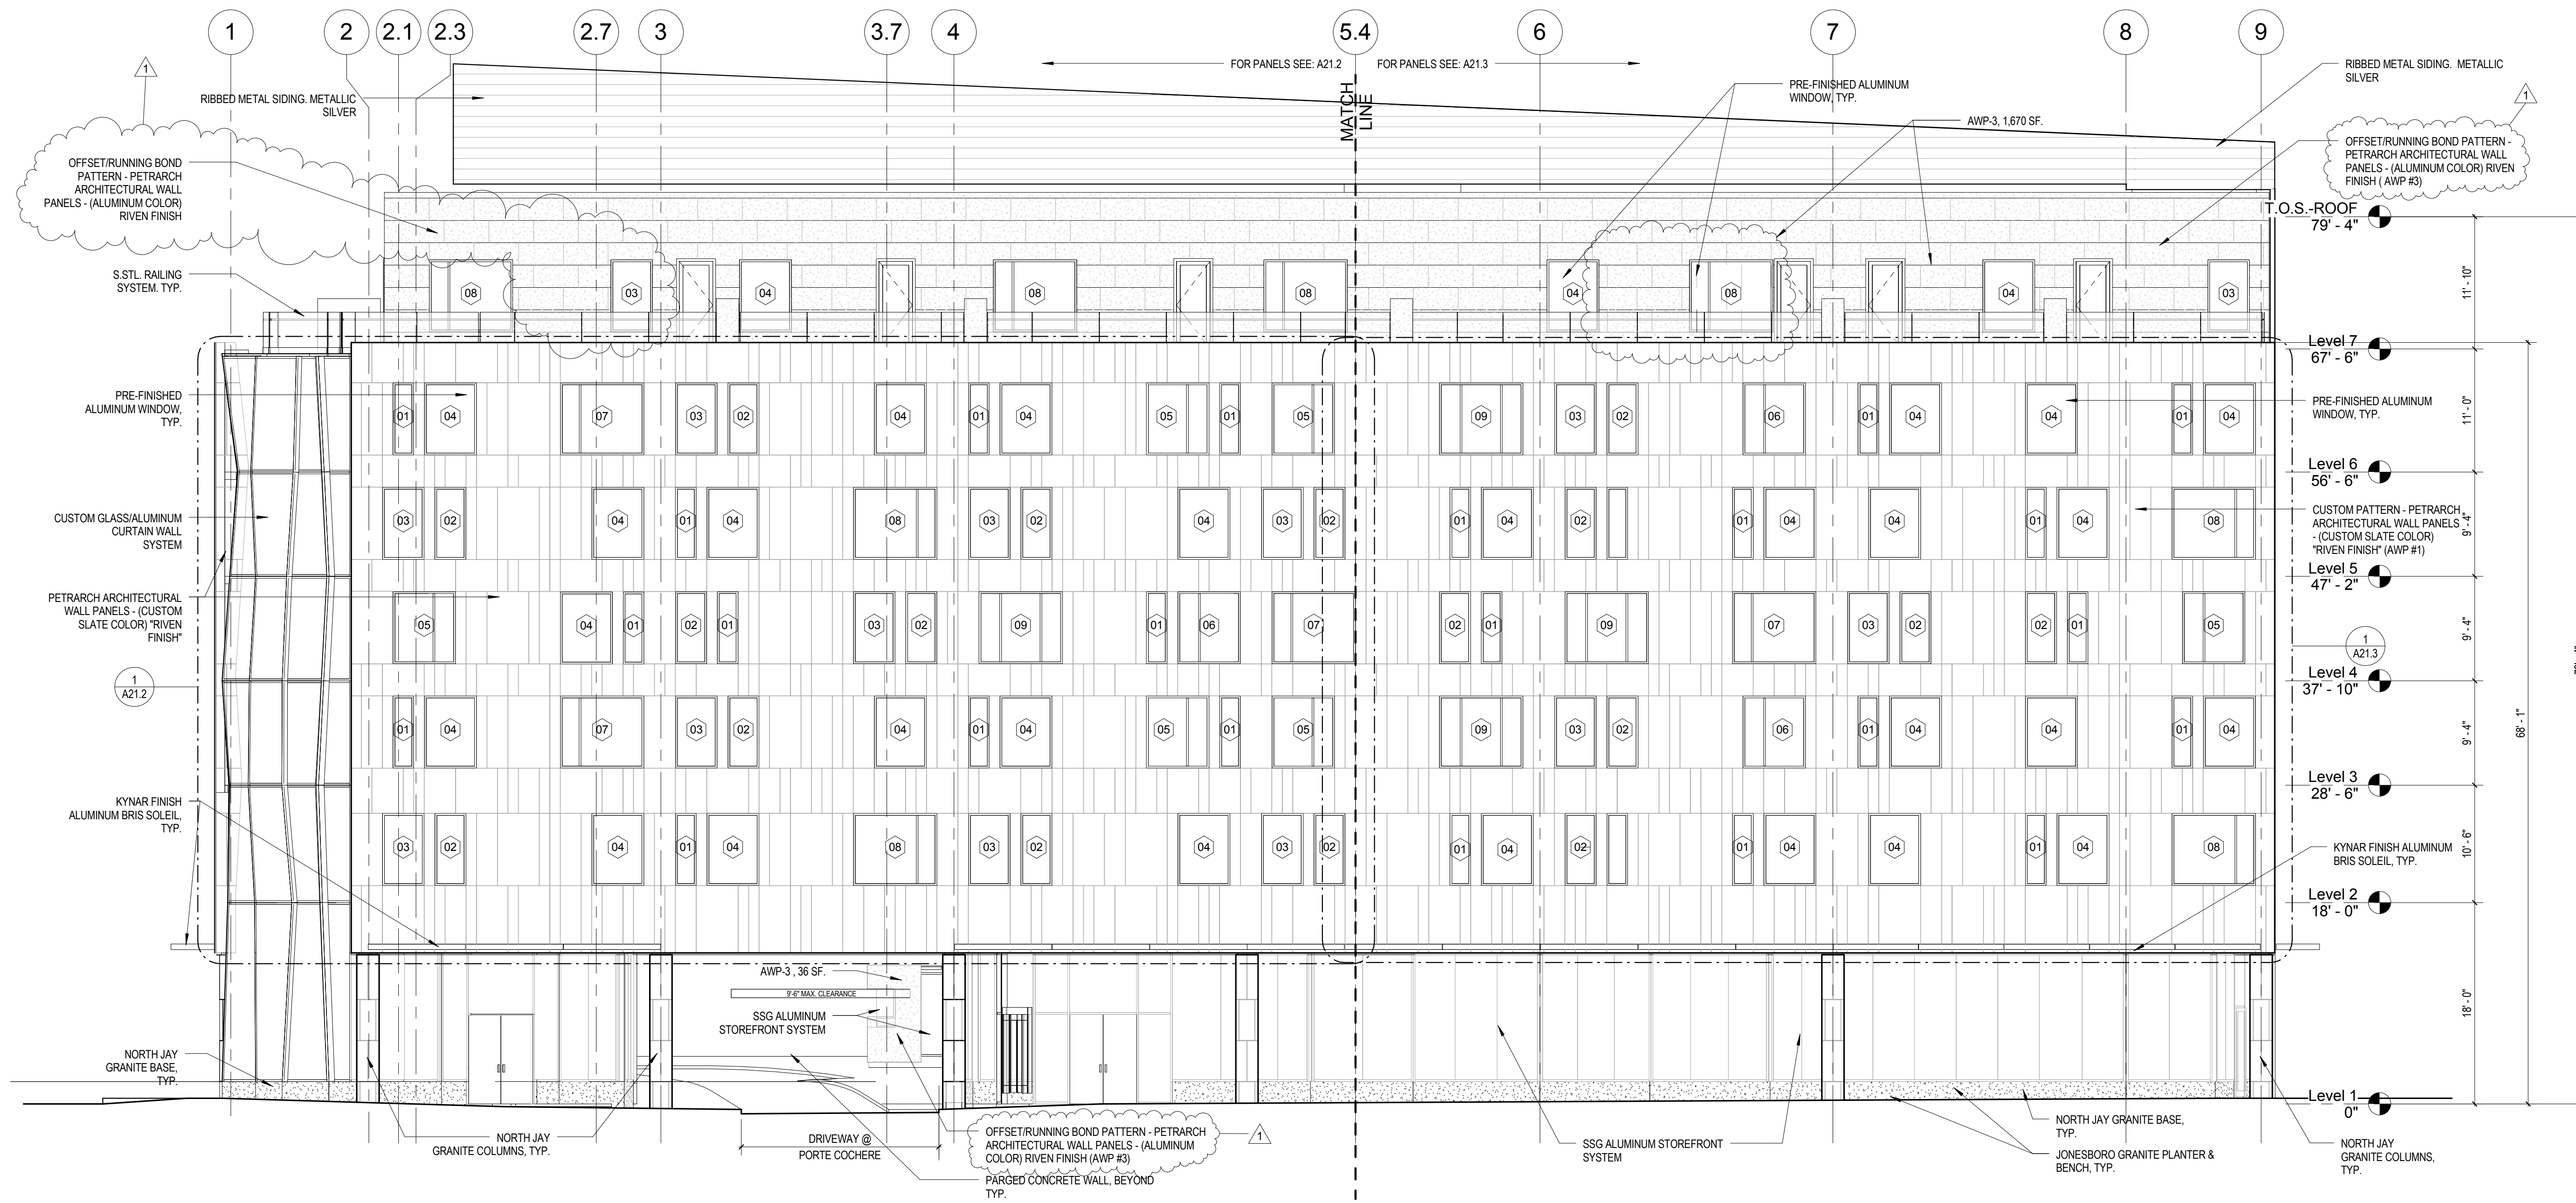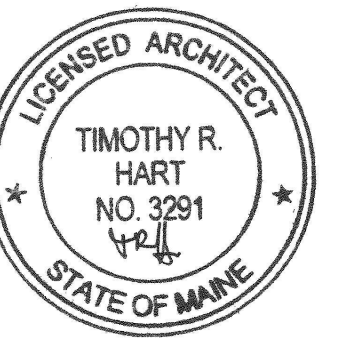

1 SOUTH ELEVATION  
1/8" = 1'-0"

Mark	Date	Addendum #1	Description
1	3/29/2013		

Project Status

**ISSUED FOR  
CONSTRUCTION**  
03-01-2013



Drawing Title

**SOUTH  
ELEVATION**


Scale: 1/8" = 1'-0"

Drawing Number


**A20.2**

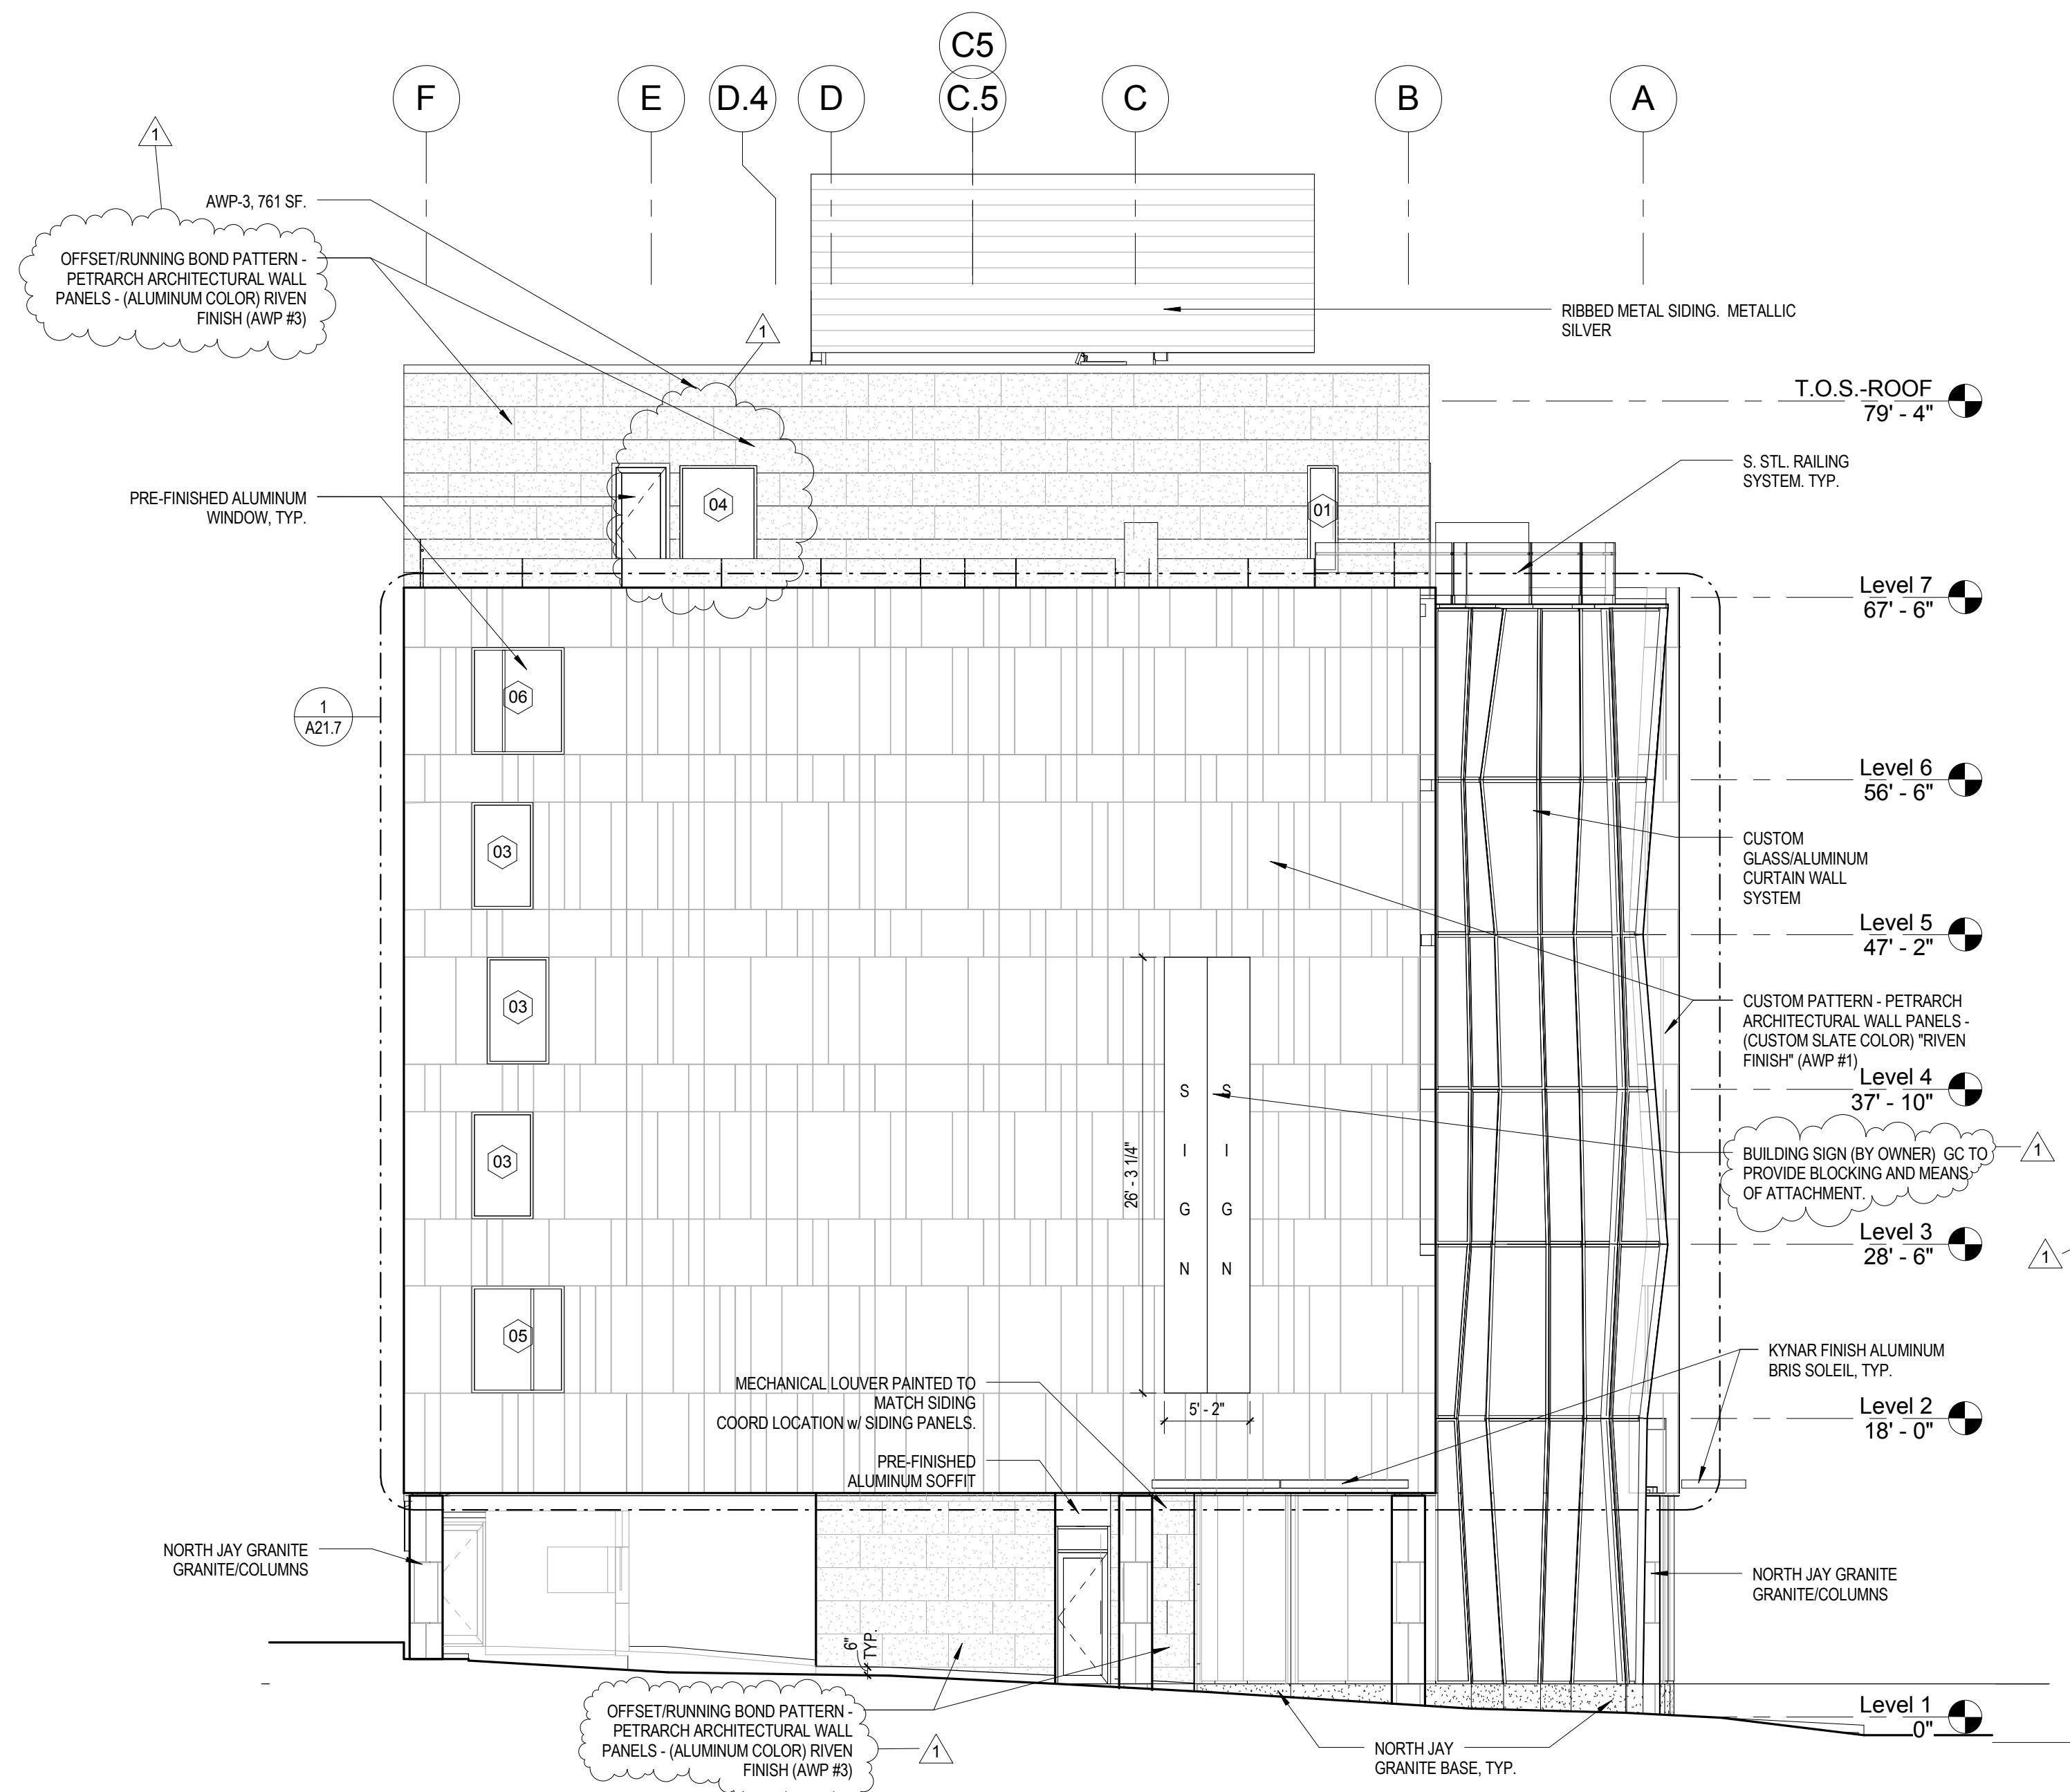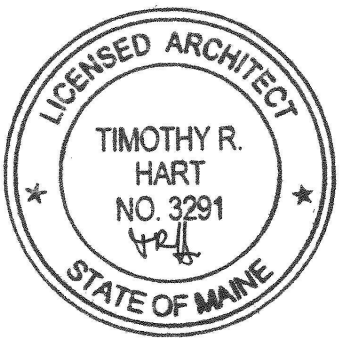


2 WEST ELEVATION  
1/8" = 1'-0"

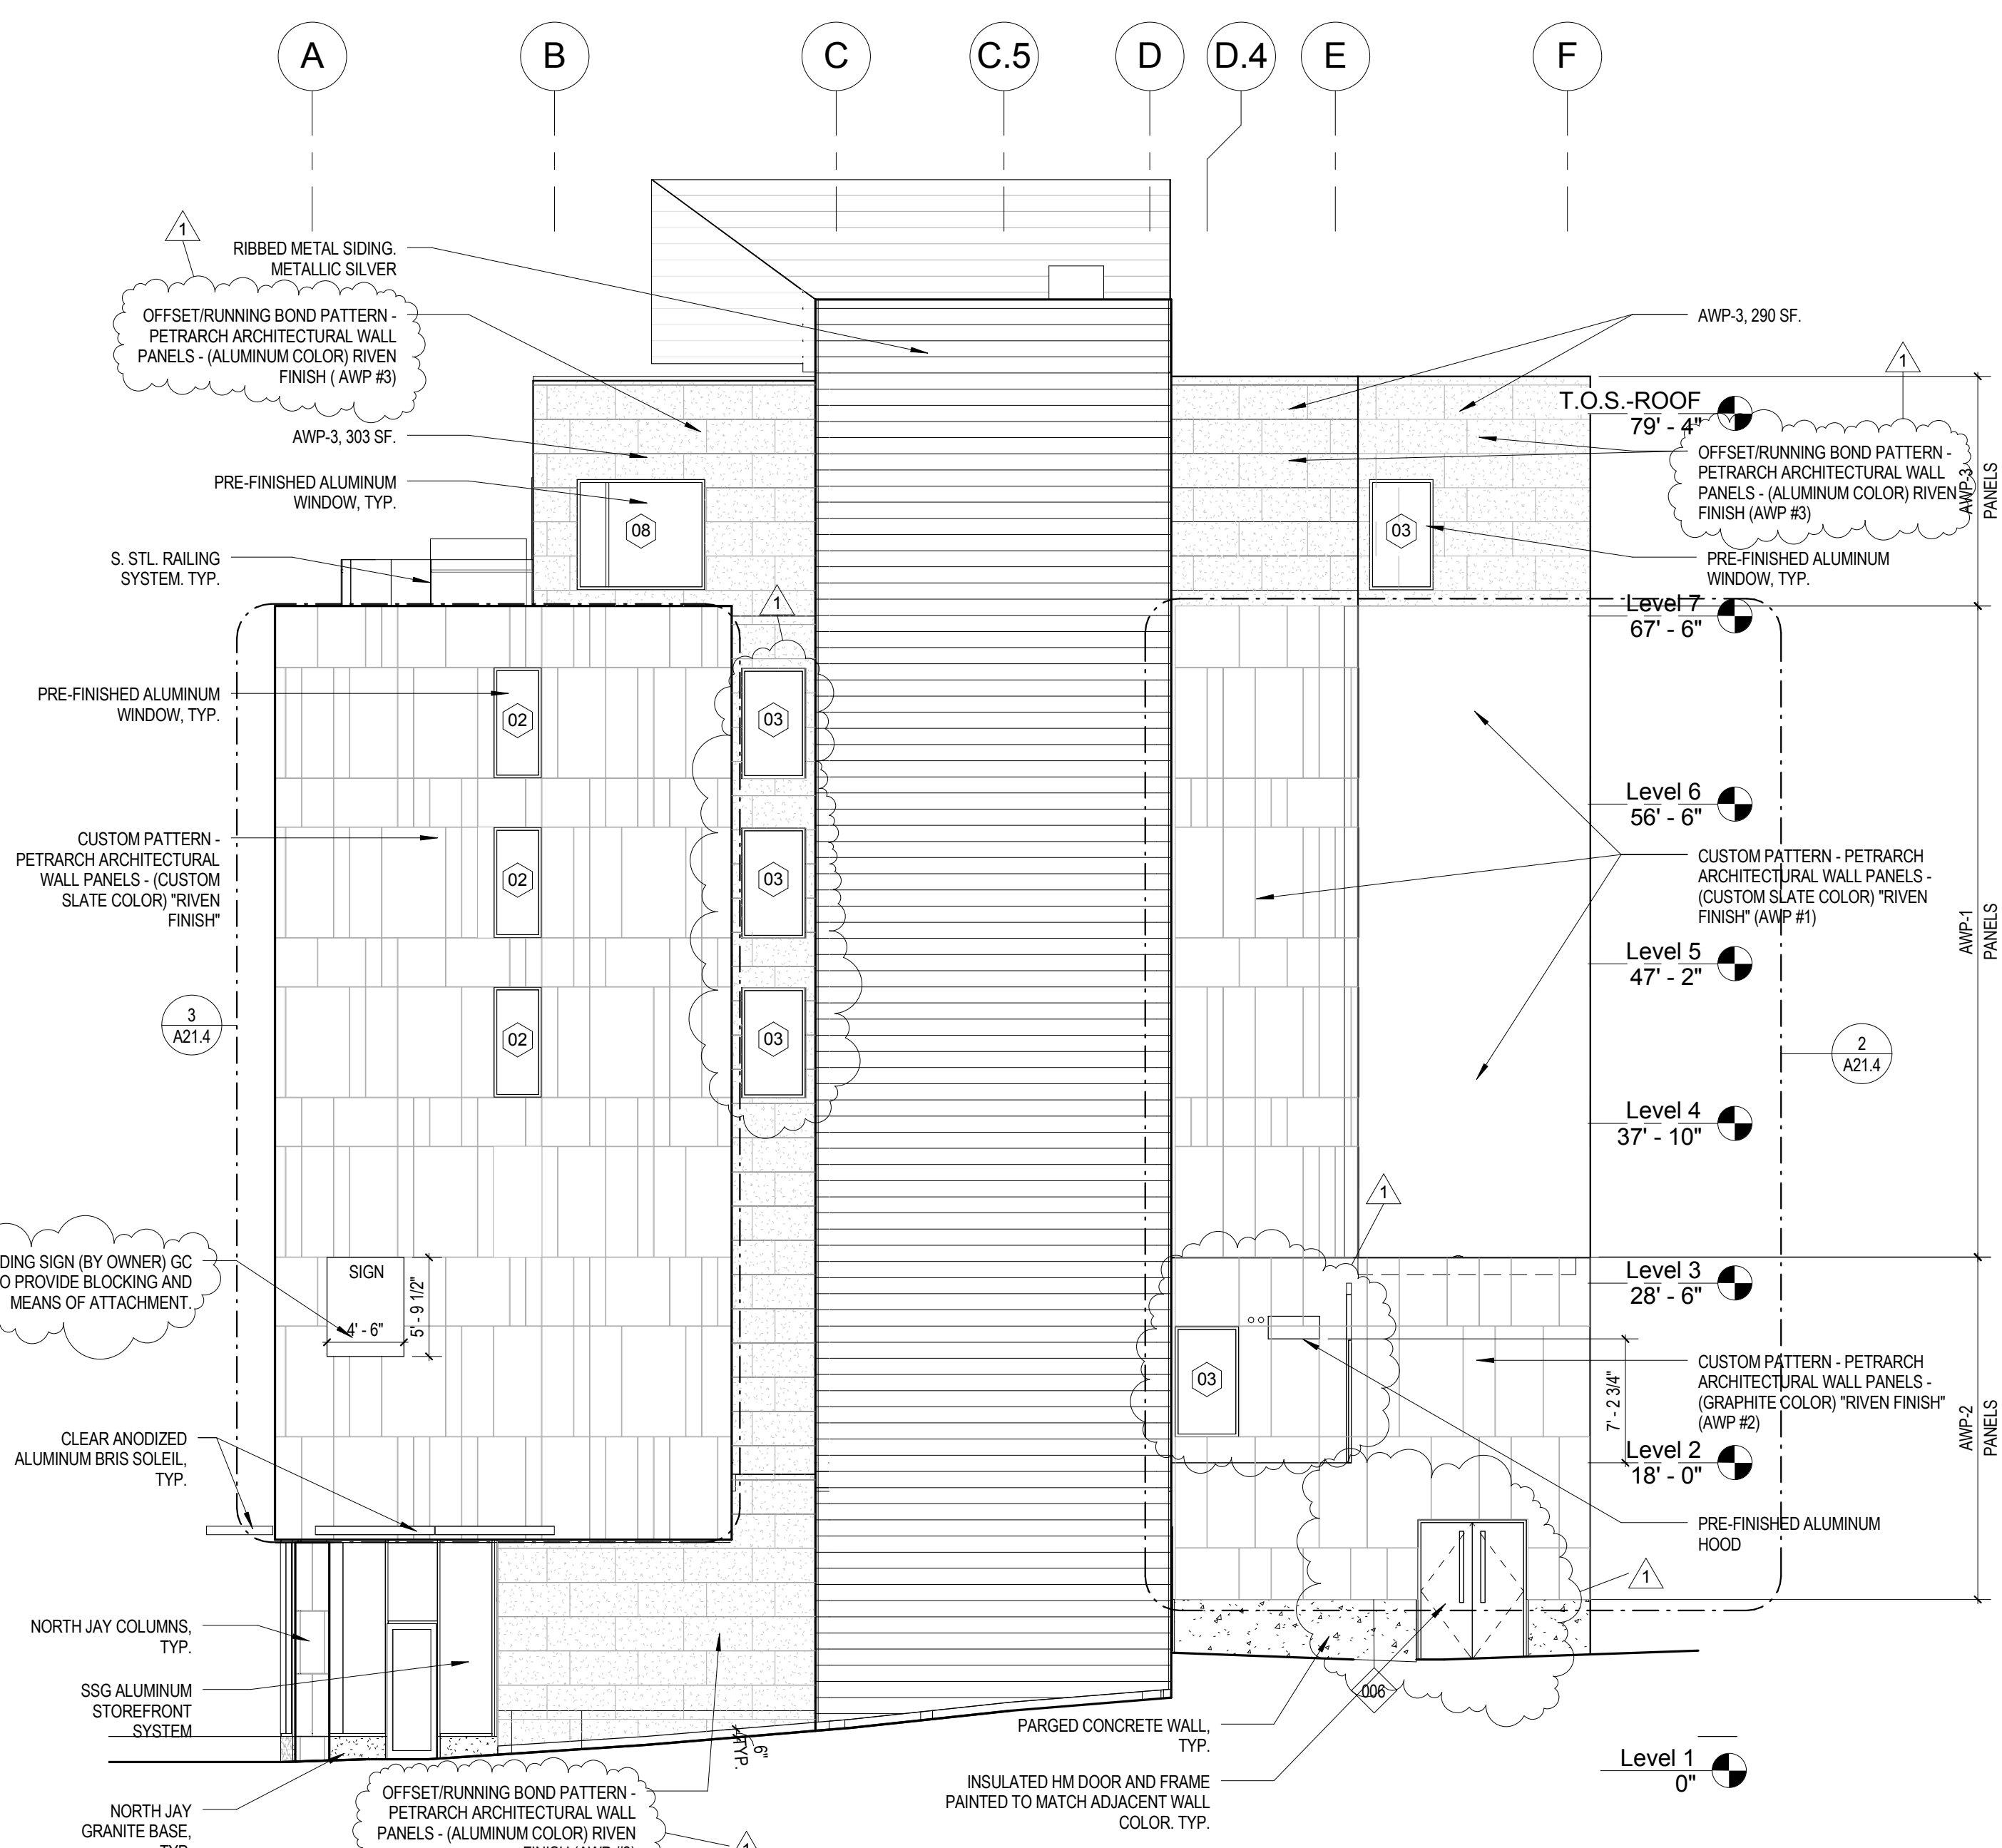


1 EAST ELEVATION  
1/8" = 1'-0"

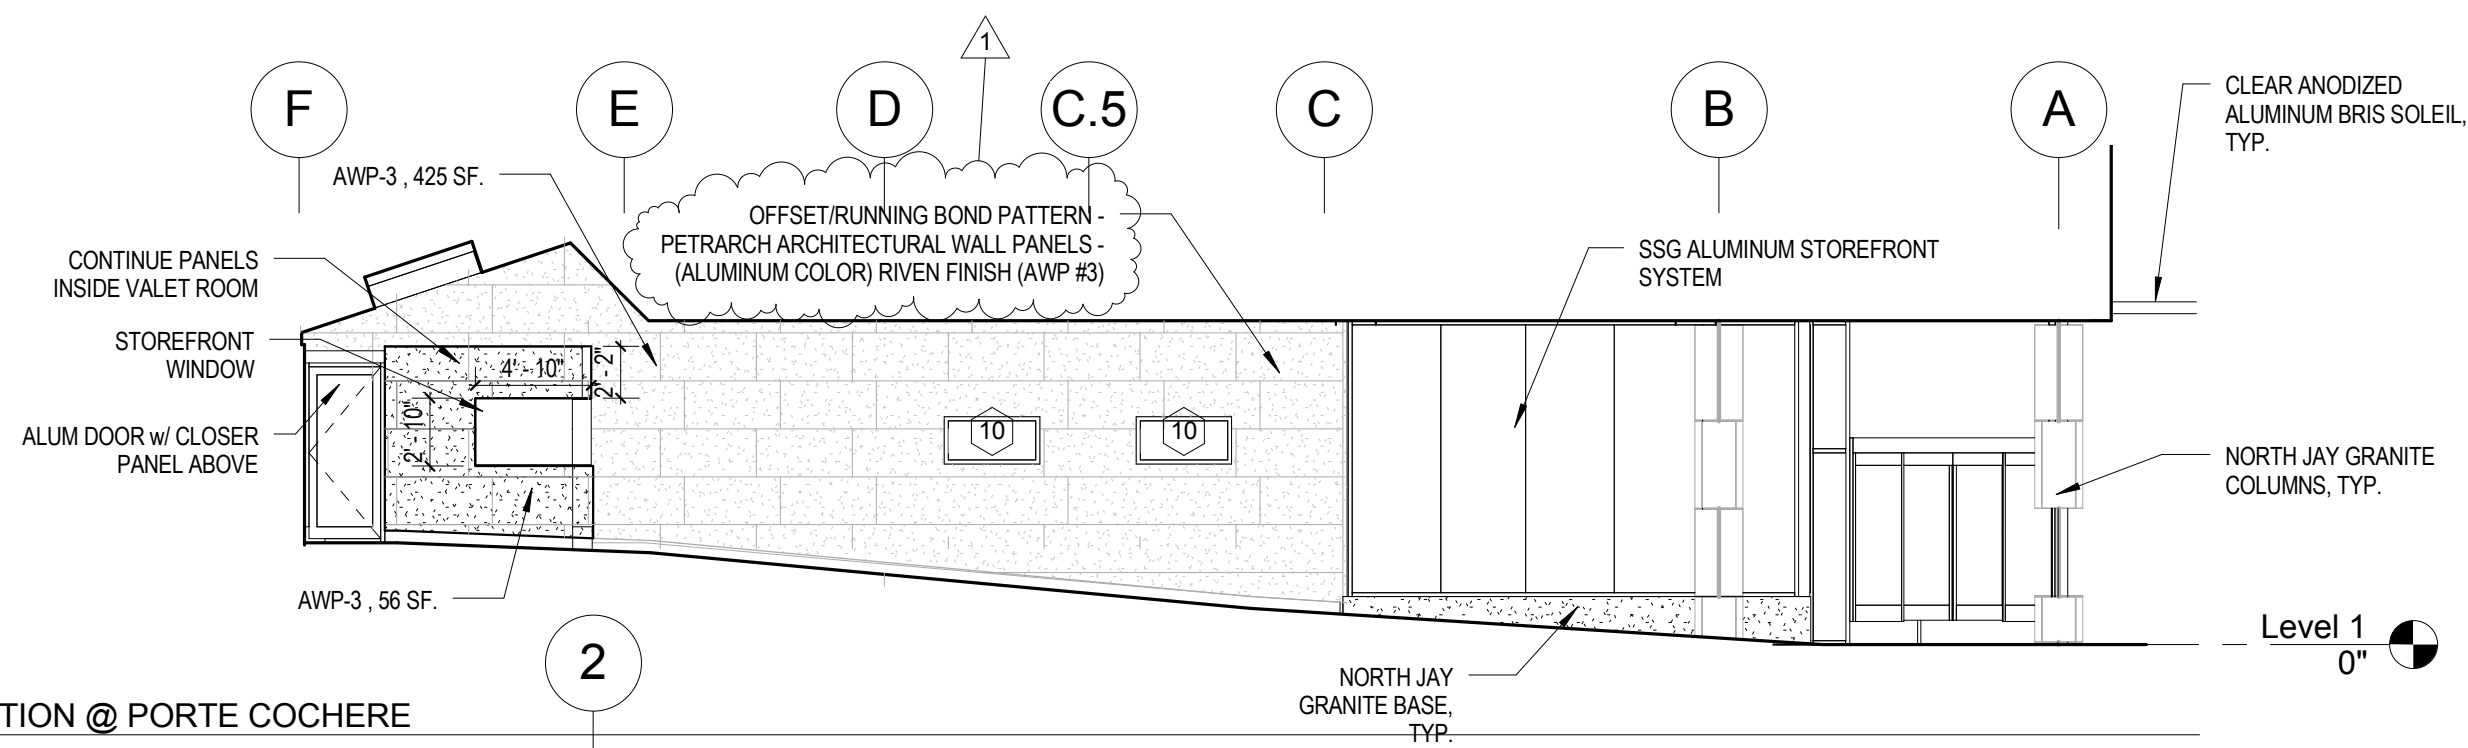

4 WEST ELEVATION @ PORTE COCHERE  
1/8" = 1'-0"

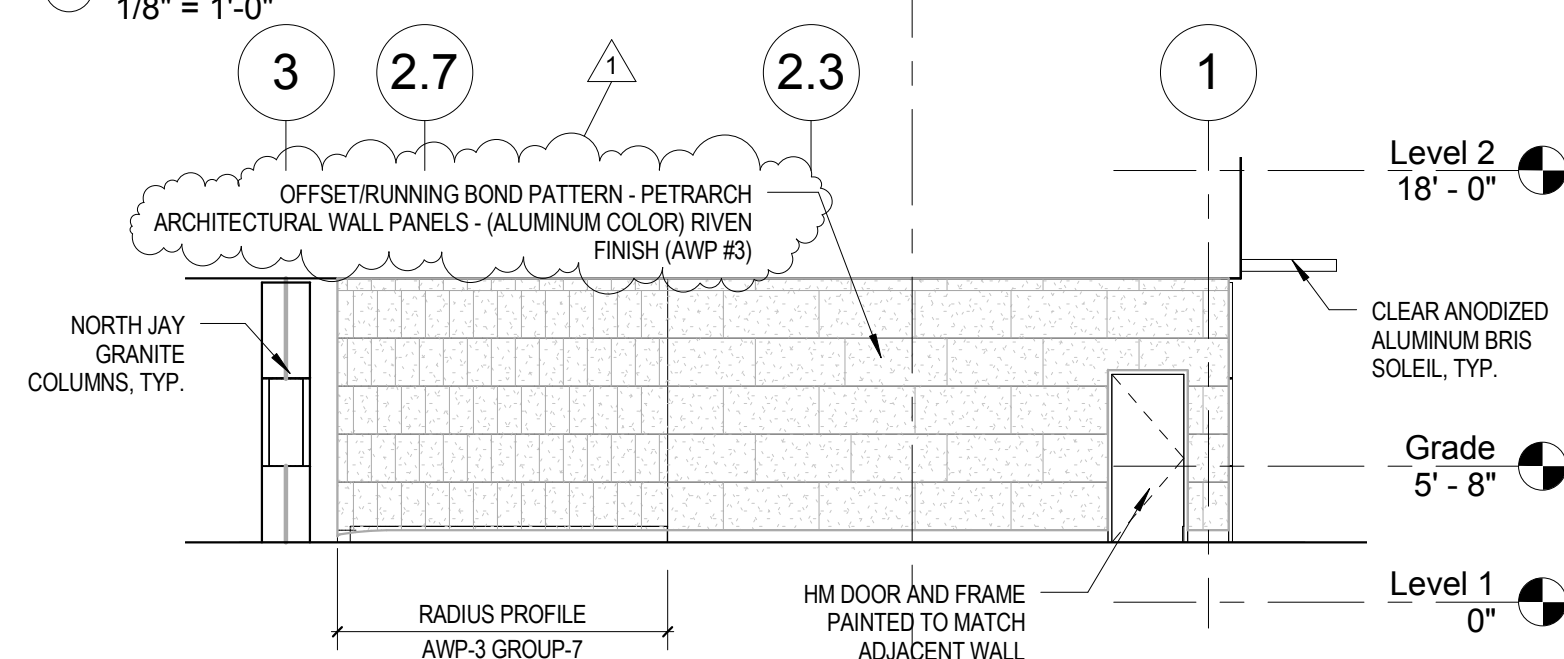

5 NORTH ELEVATION @ PORTE COCHERE  
1/8" = 1'-0"

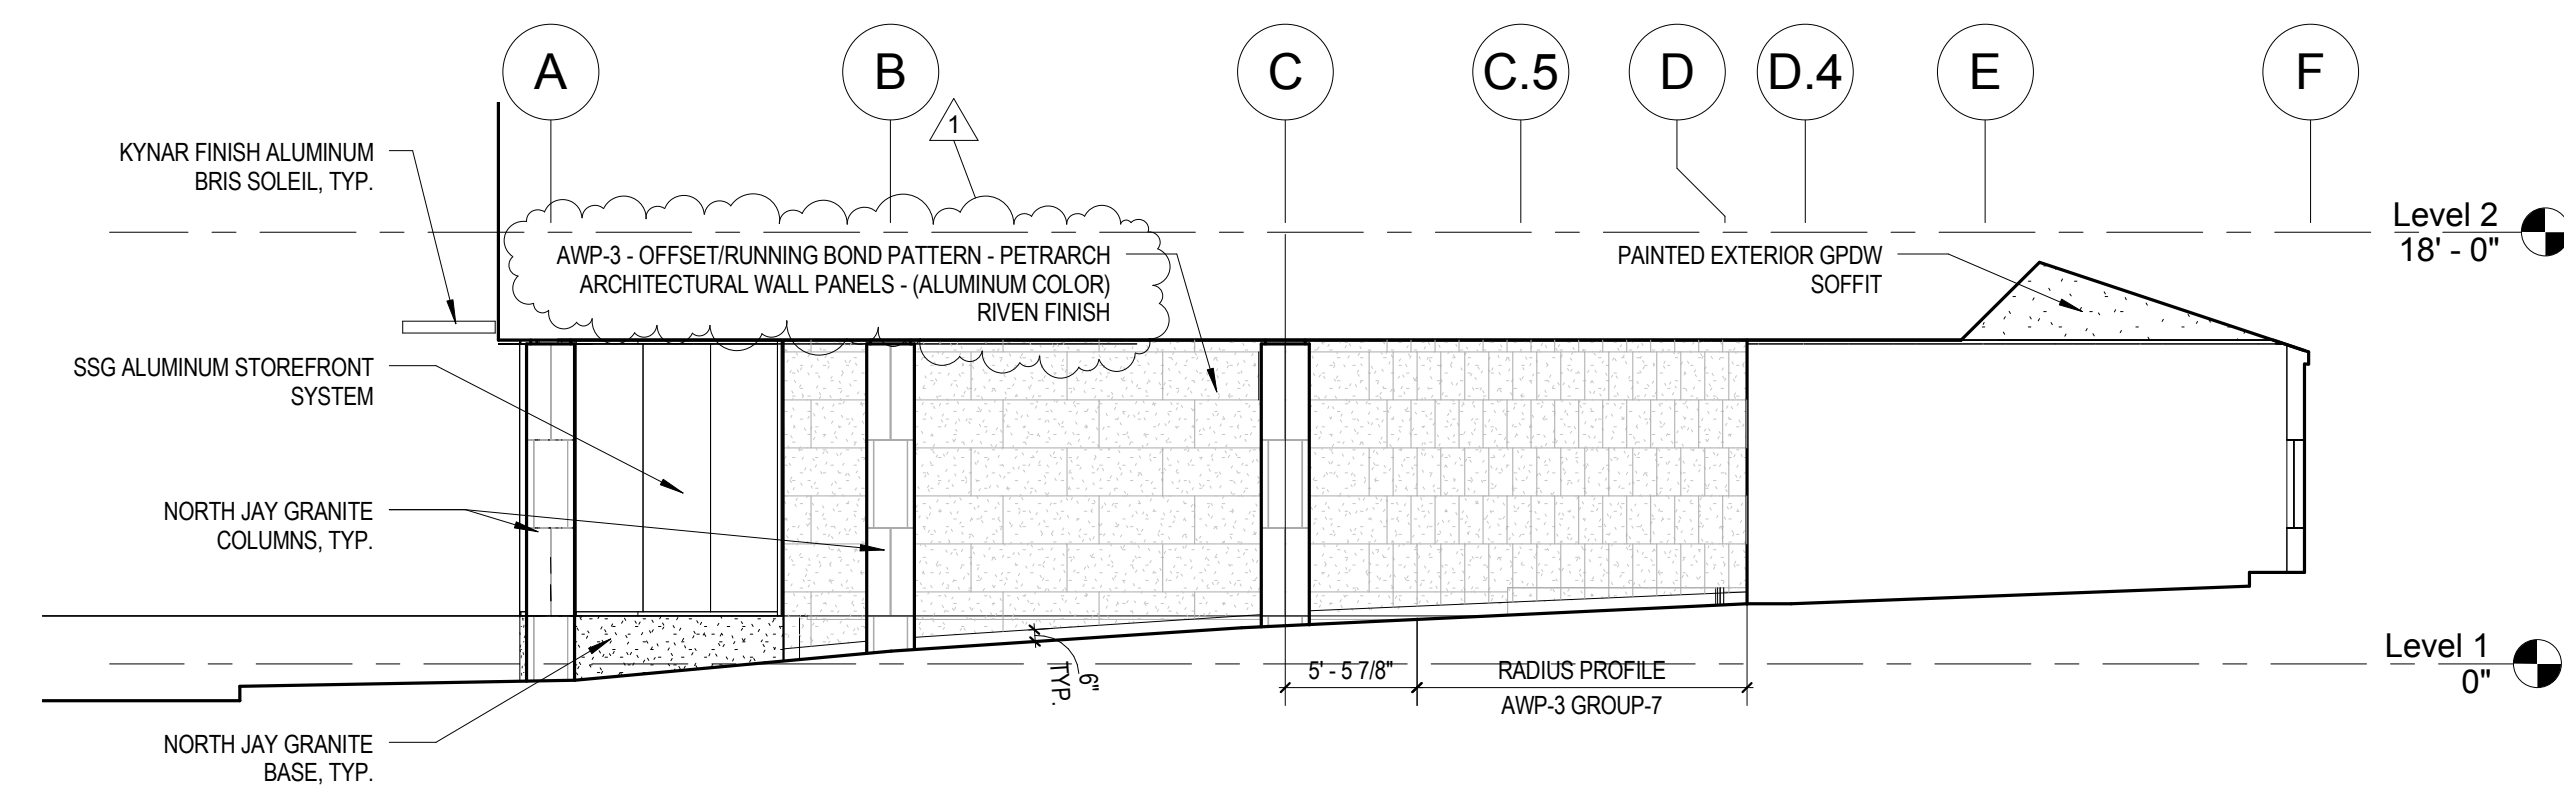

3 EAST ELEVATION @ PORTE COCHERE  
1/8" = 1'-0"

Mark	Date	Description
1	3/29/2013	Addendum #1

Project Status

**ISSUED FOR  
CONSTRUCTION**  
03-01-2013

Drawing Title

**EAST AND WEST  
ELEVATIONS**

Scale: 1/8" = 1'-0"

Drawing Number

**A20.3**