




2 WEST ELEVATION
 1/8" = 1'-0"

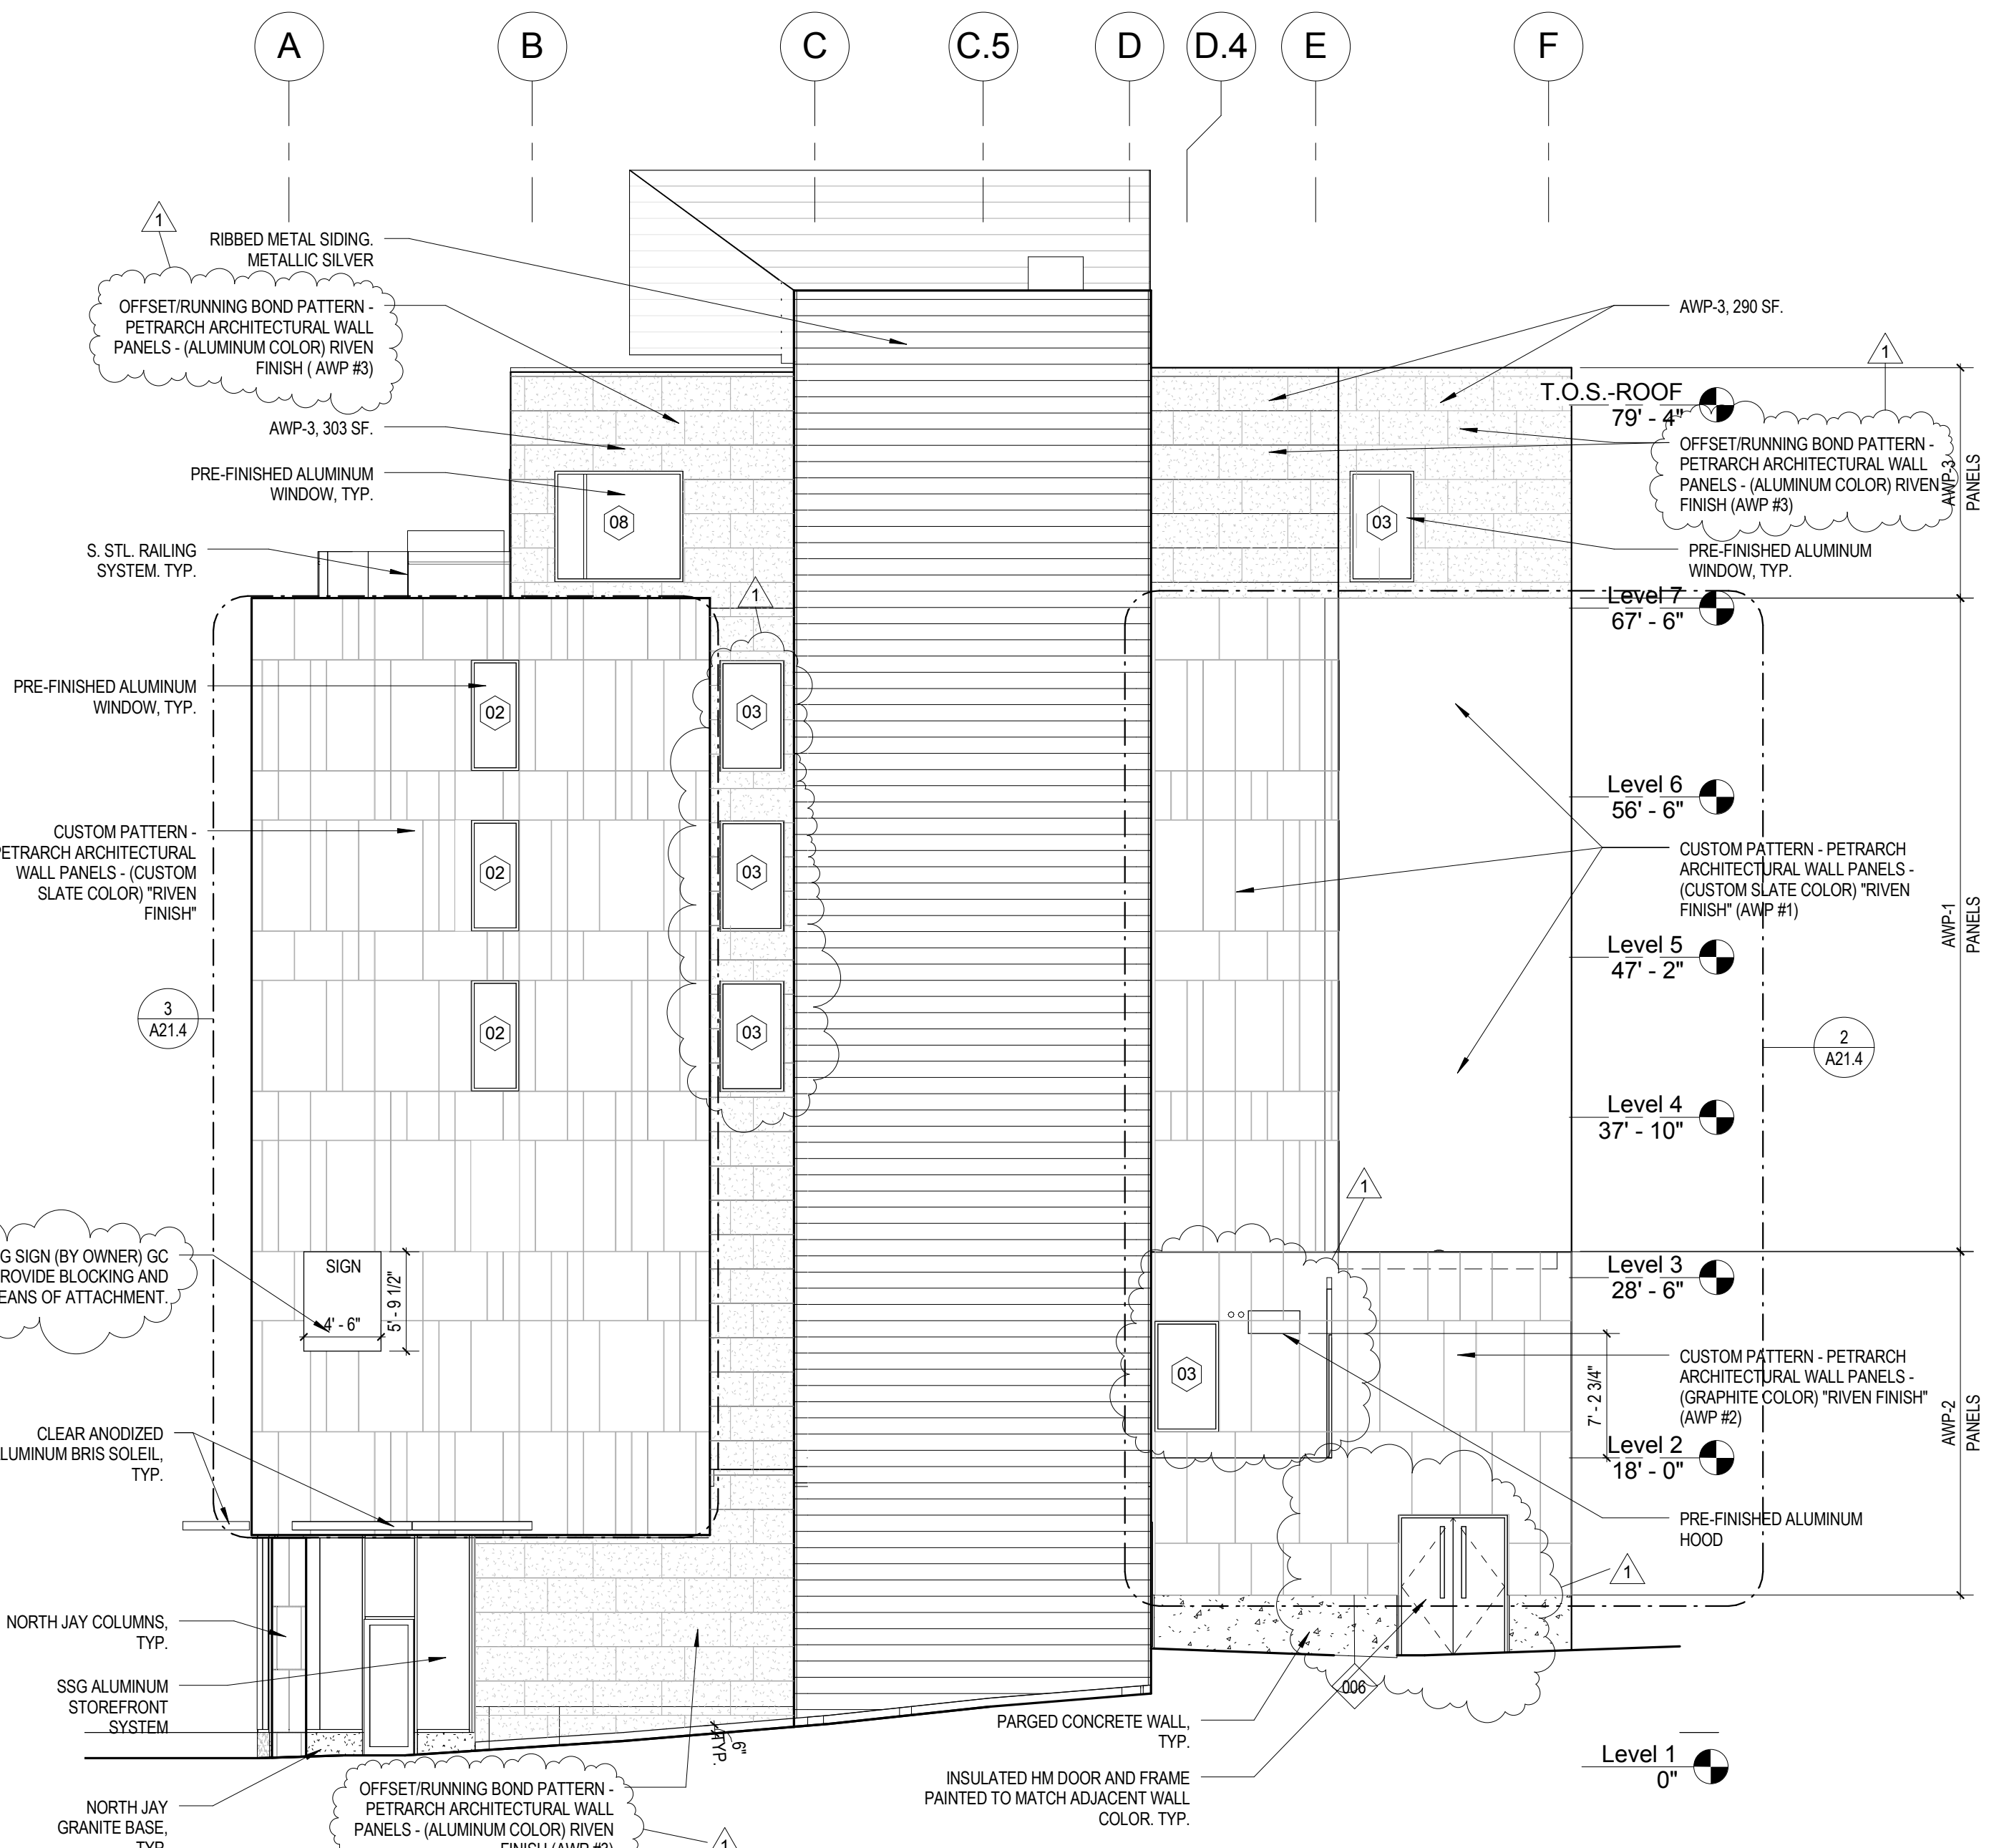


1 EAST ELEVATION
 1/8" = 1'-0"

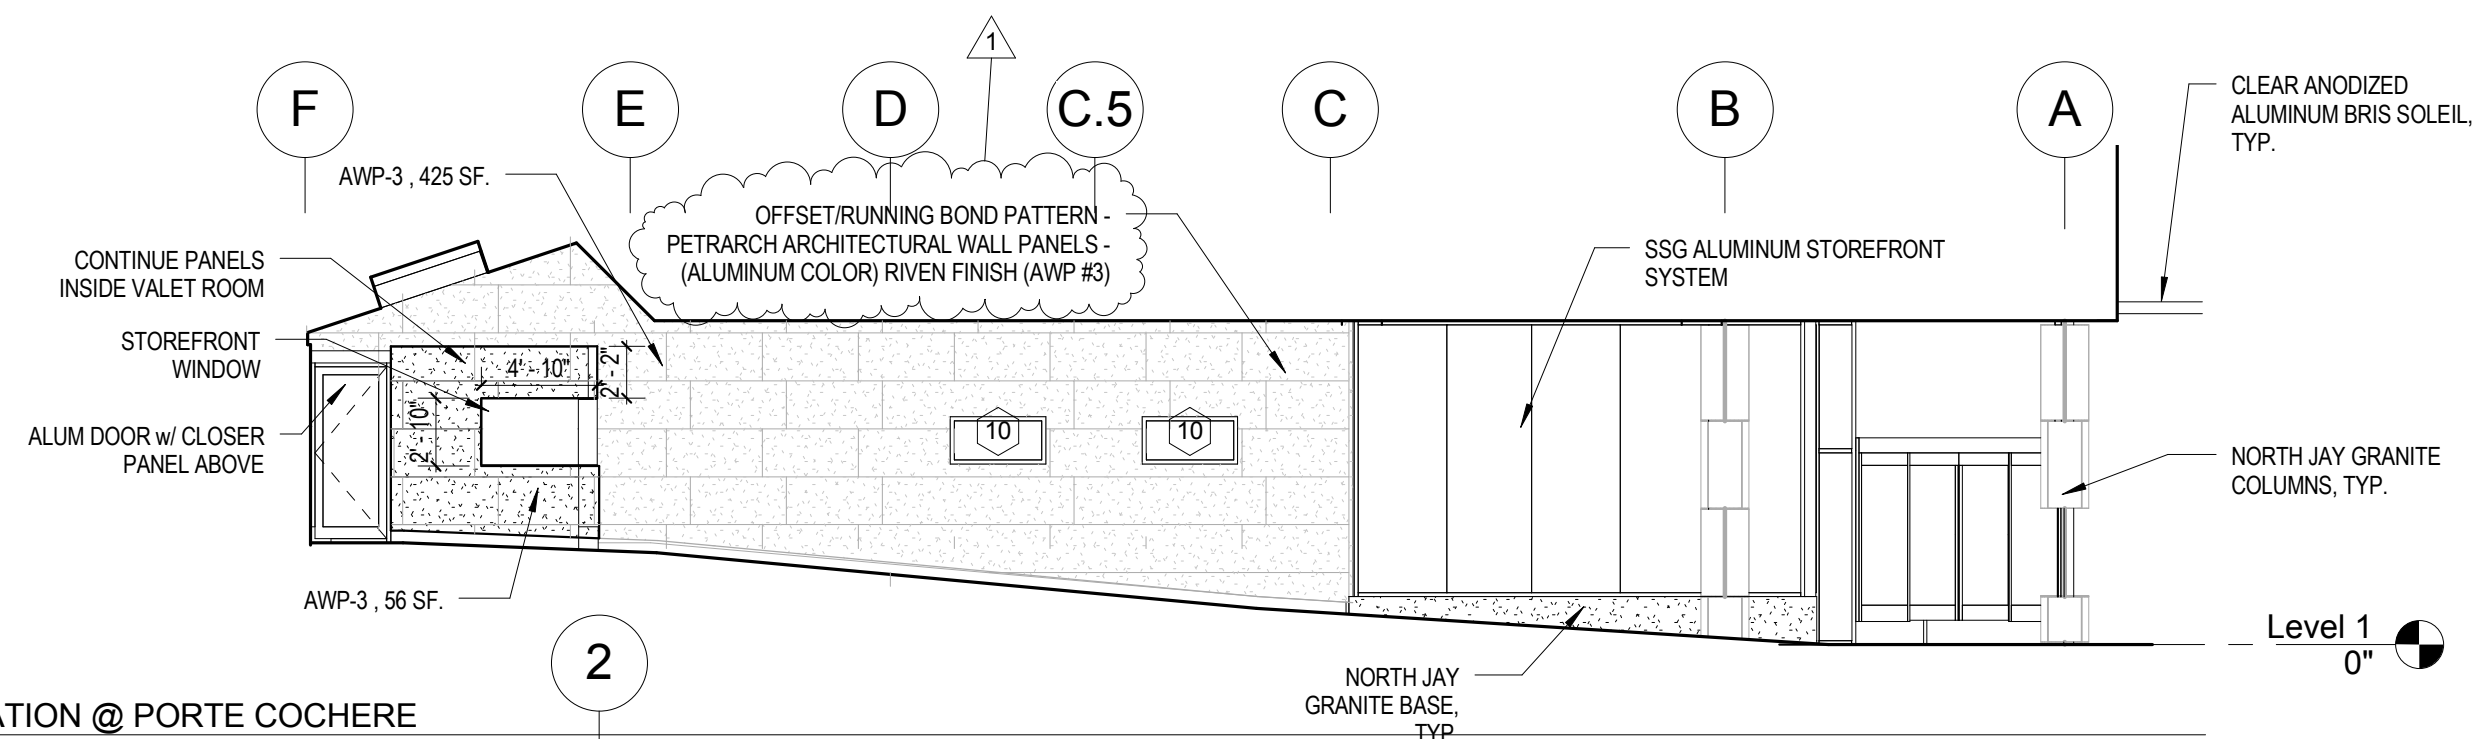

4 WEST ELEVATION @ PORTE COCHERE
 1/8" = 1'-0"

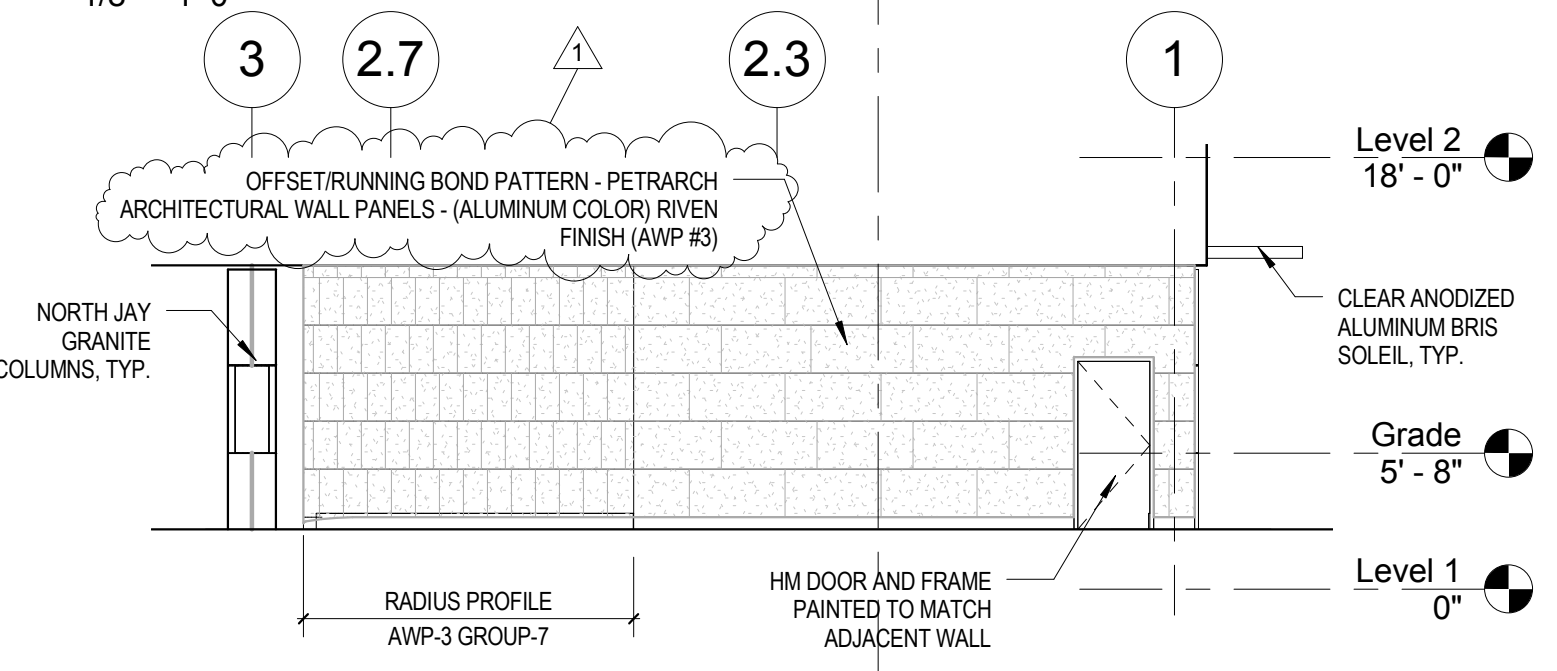

5 NORTH ELEVATION @ PORTE COCHERE
 1/8" = 1'-0"

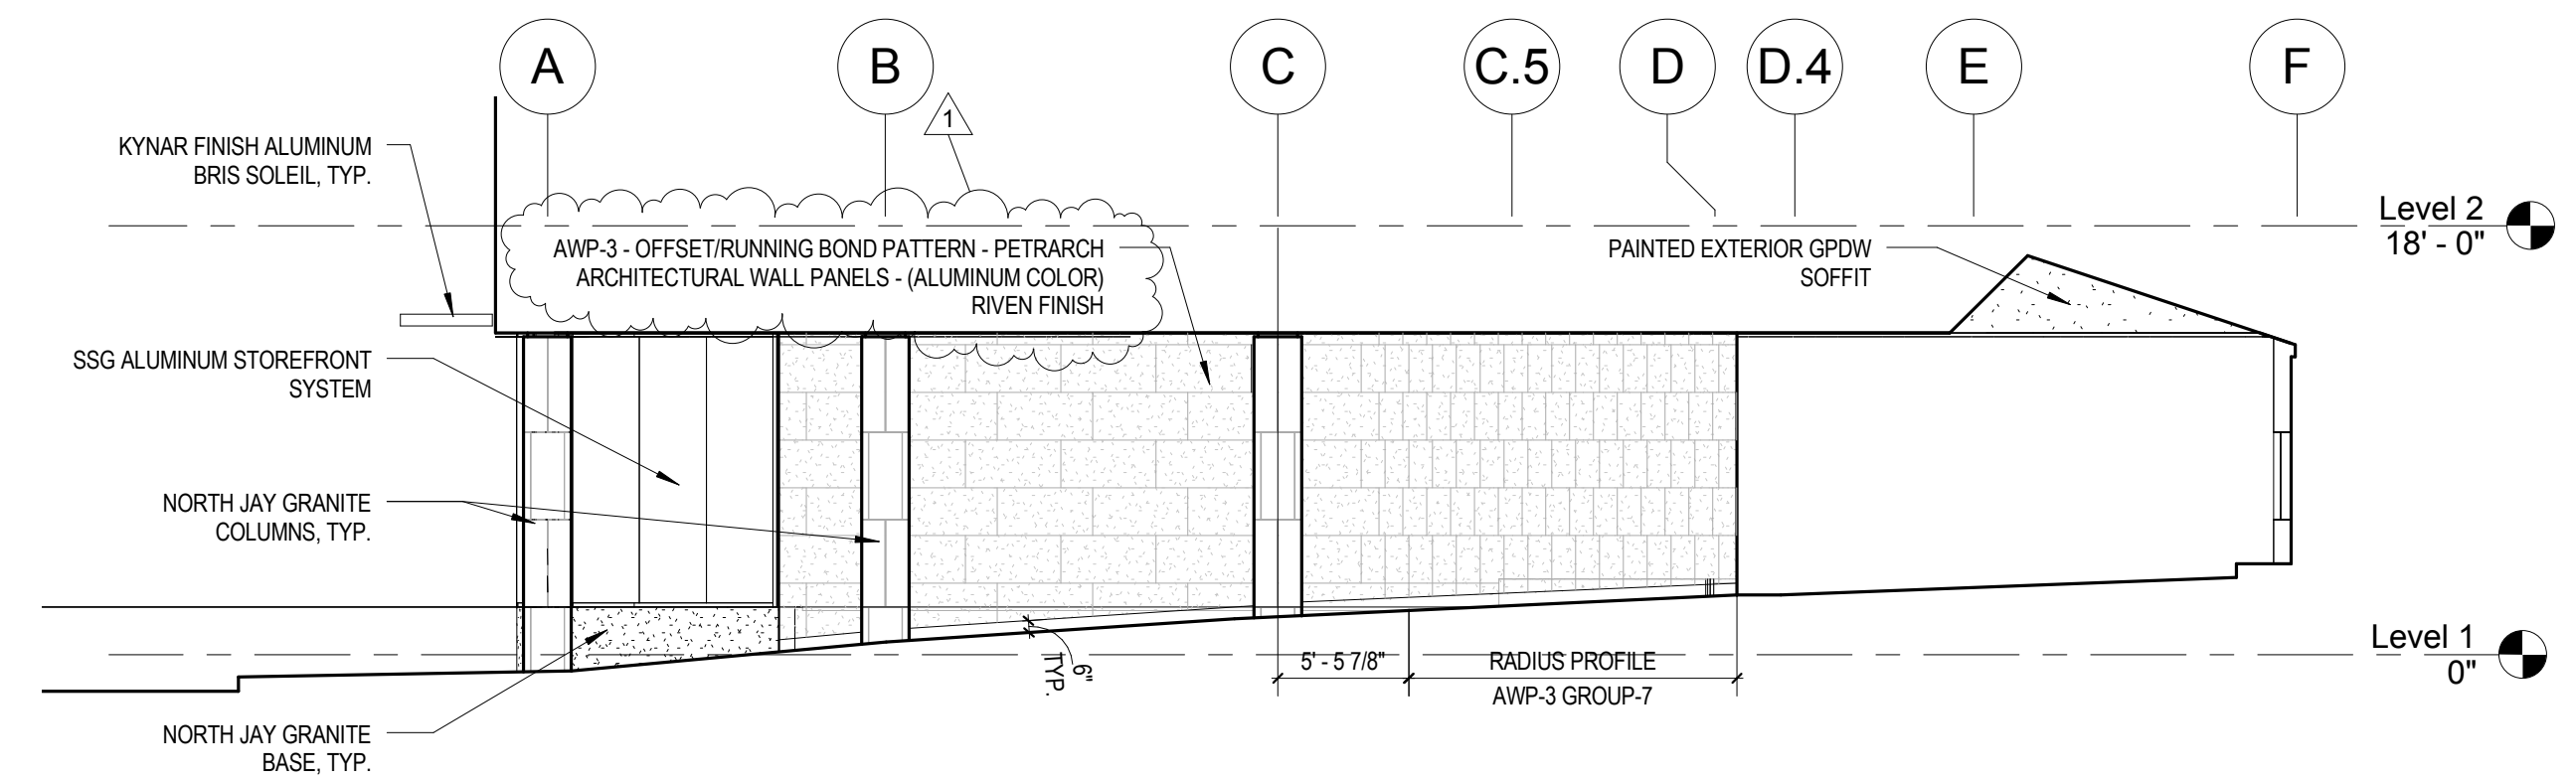

3 EAST ELEVATION @ PORTE COCHERE
 1/8" = 1'-0"

Mark	Date	ASI #7
1	3/29/2013	Addendum #1
3		


Project Status
**ISSUED FOR
 CONSTRUCTION**
 03-01-2013

Drawing Title
**EAST AND WEST
 ELEVATIONS**


Scale: 1/8" = 1'-0"

Drawing Number


A20.3

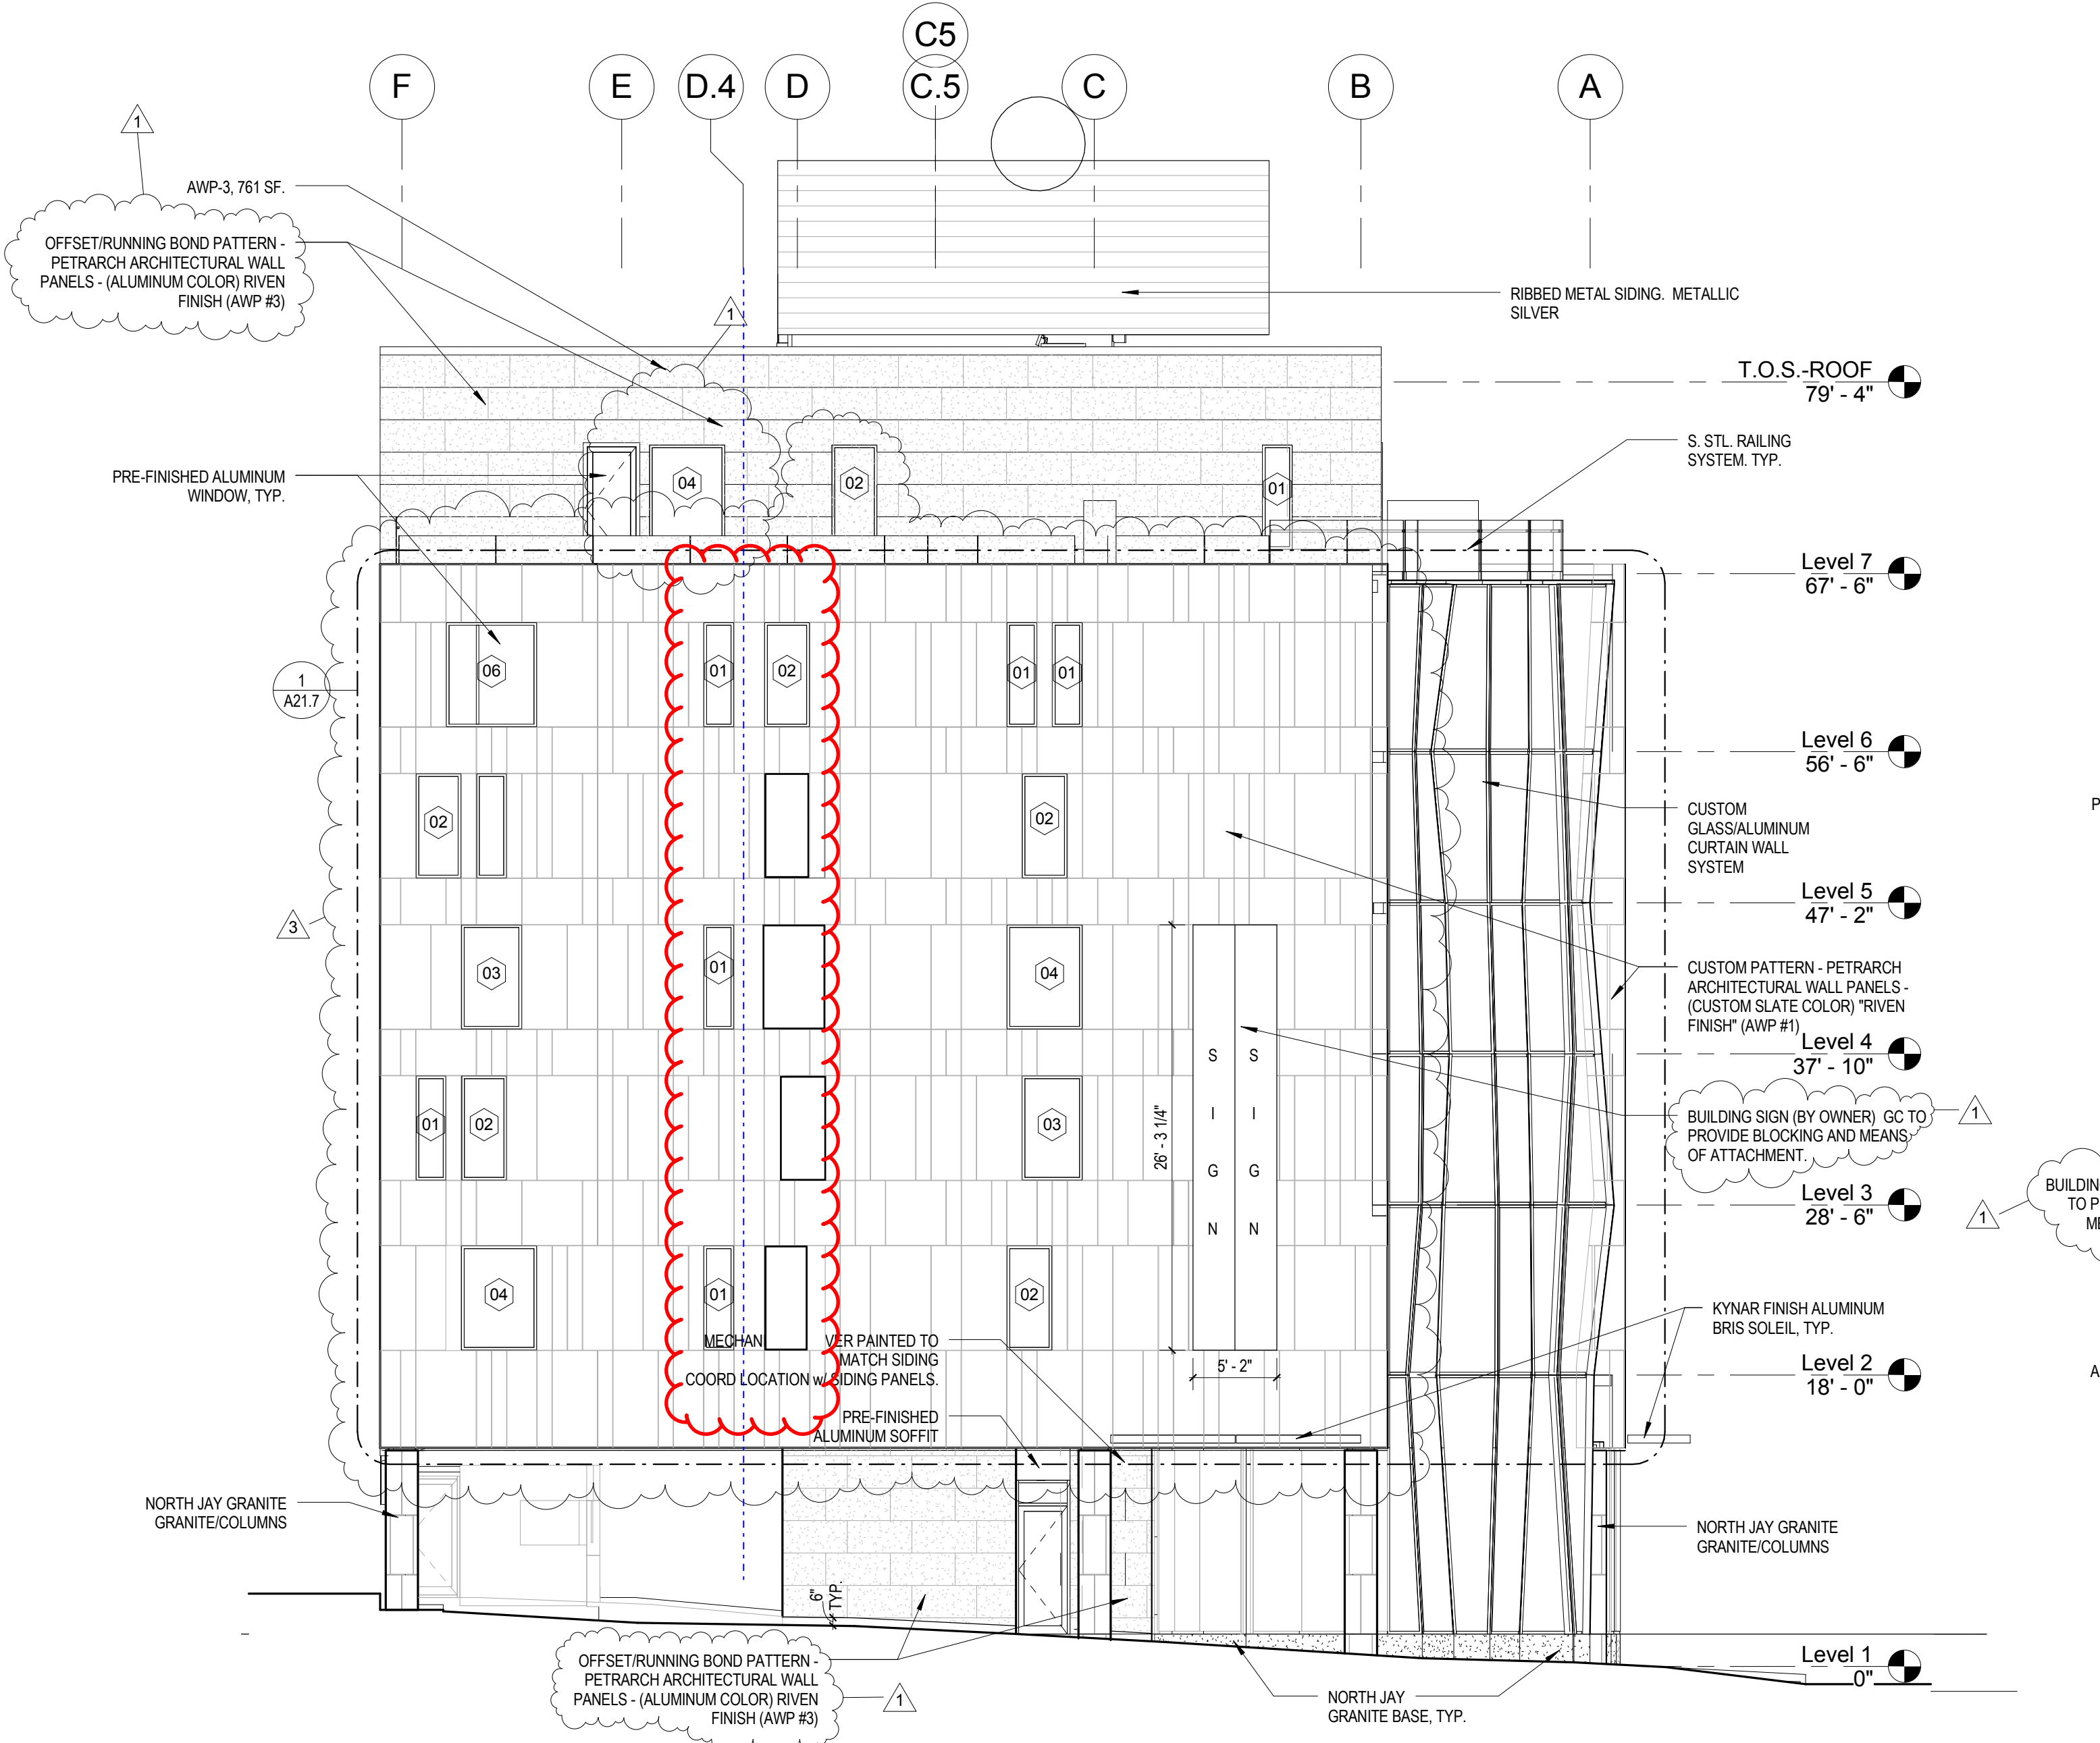


2 WEST ELEVATION
 1/8" = 1'-0"

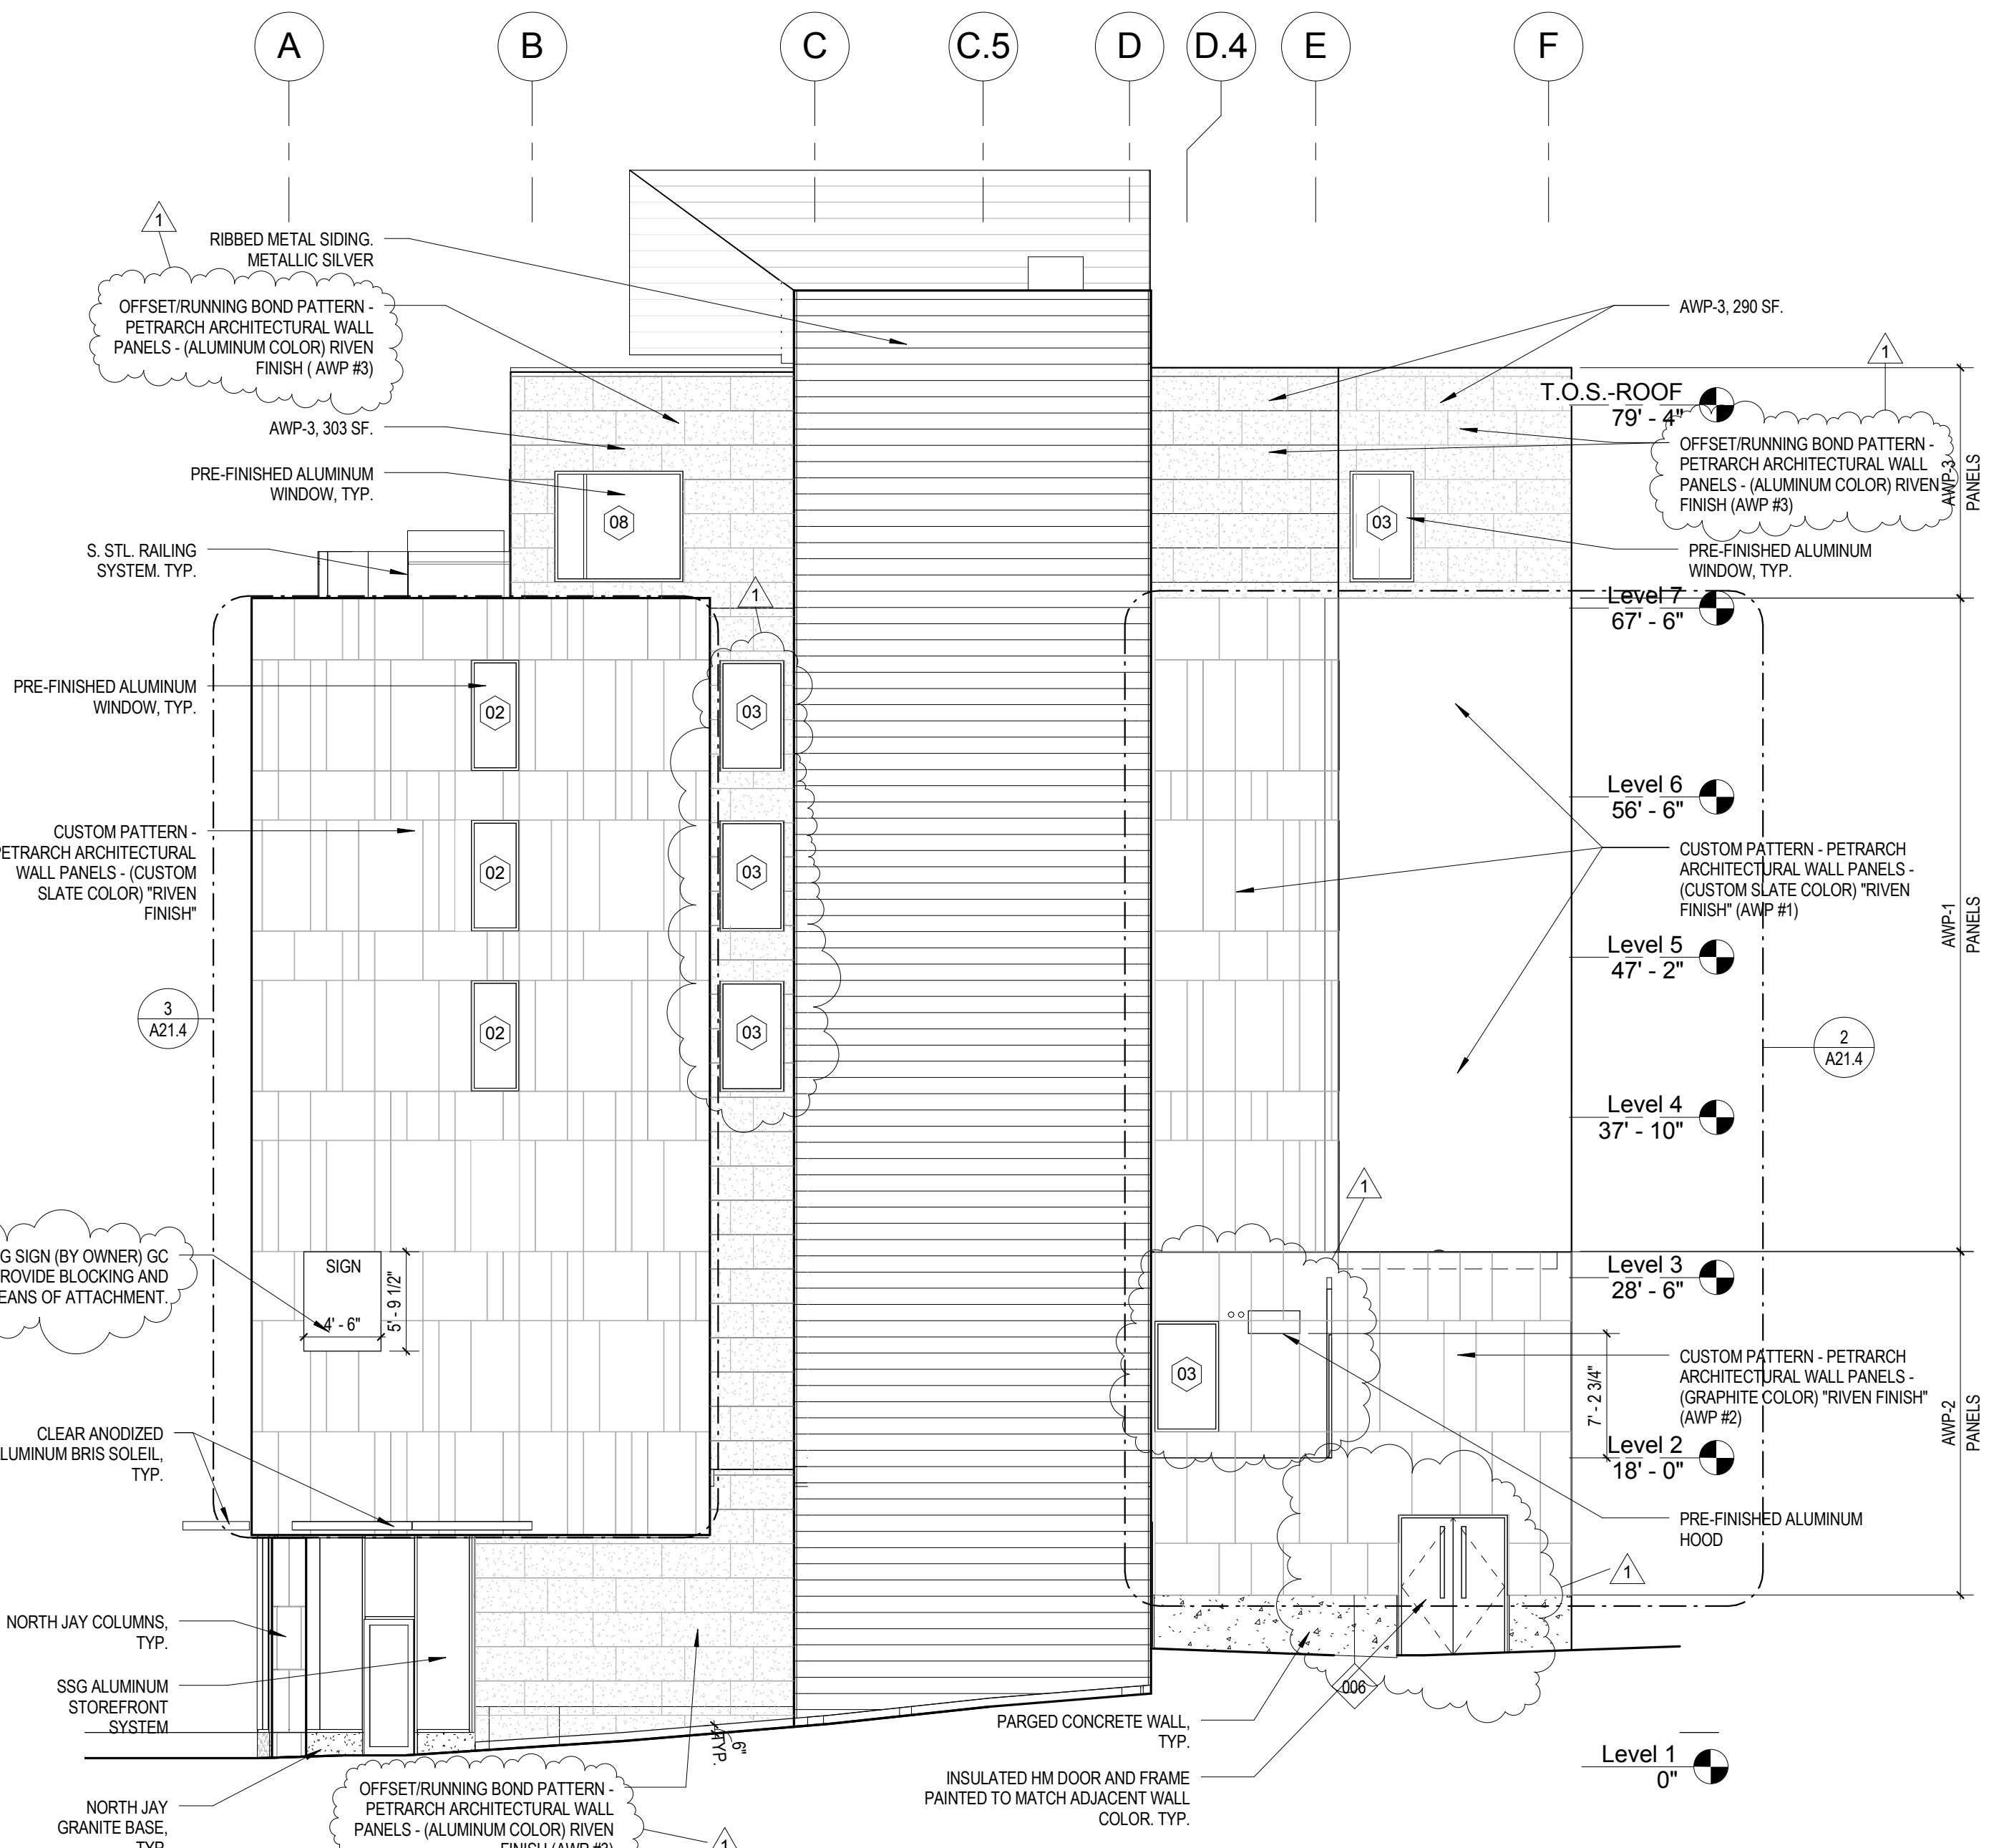


1 EAST ELEVATION
 1/8" = 1'-0"

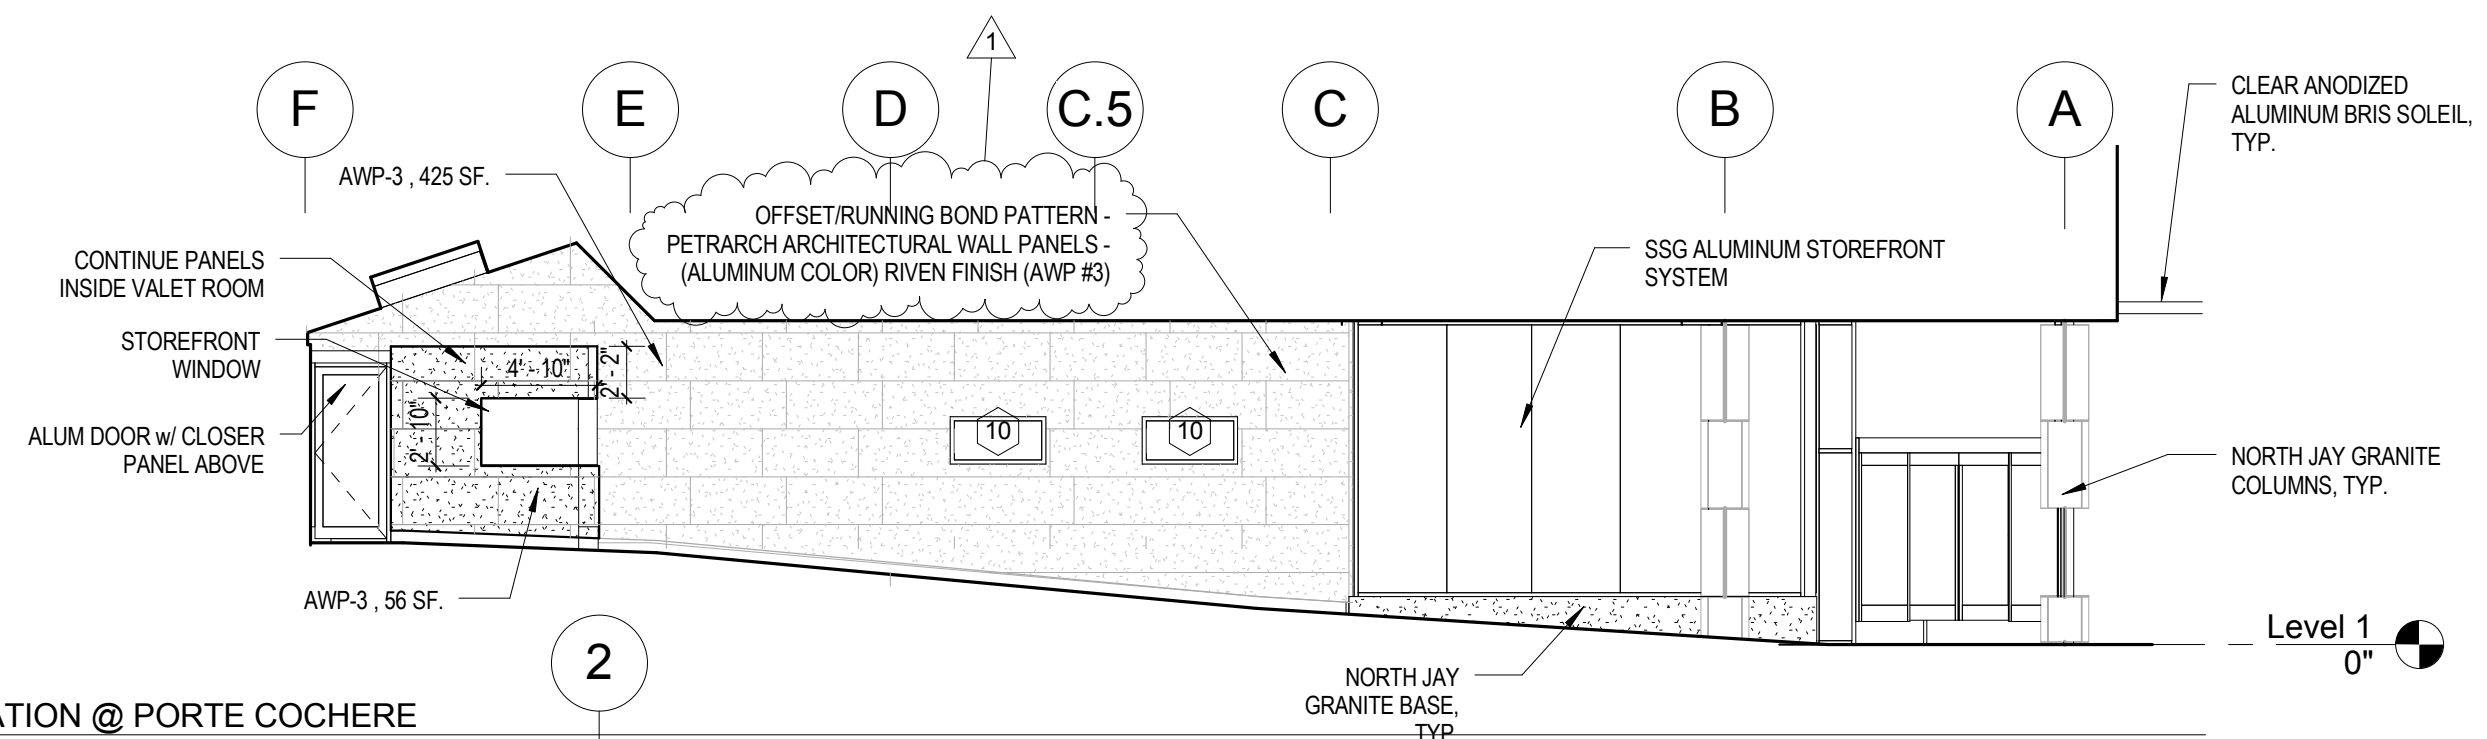

4 WEST ELEVATION @ PORTE COCHERE
 1/8" = 1'-0"

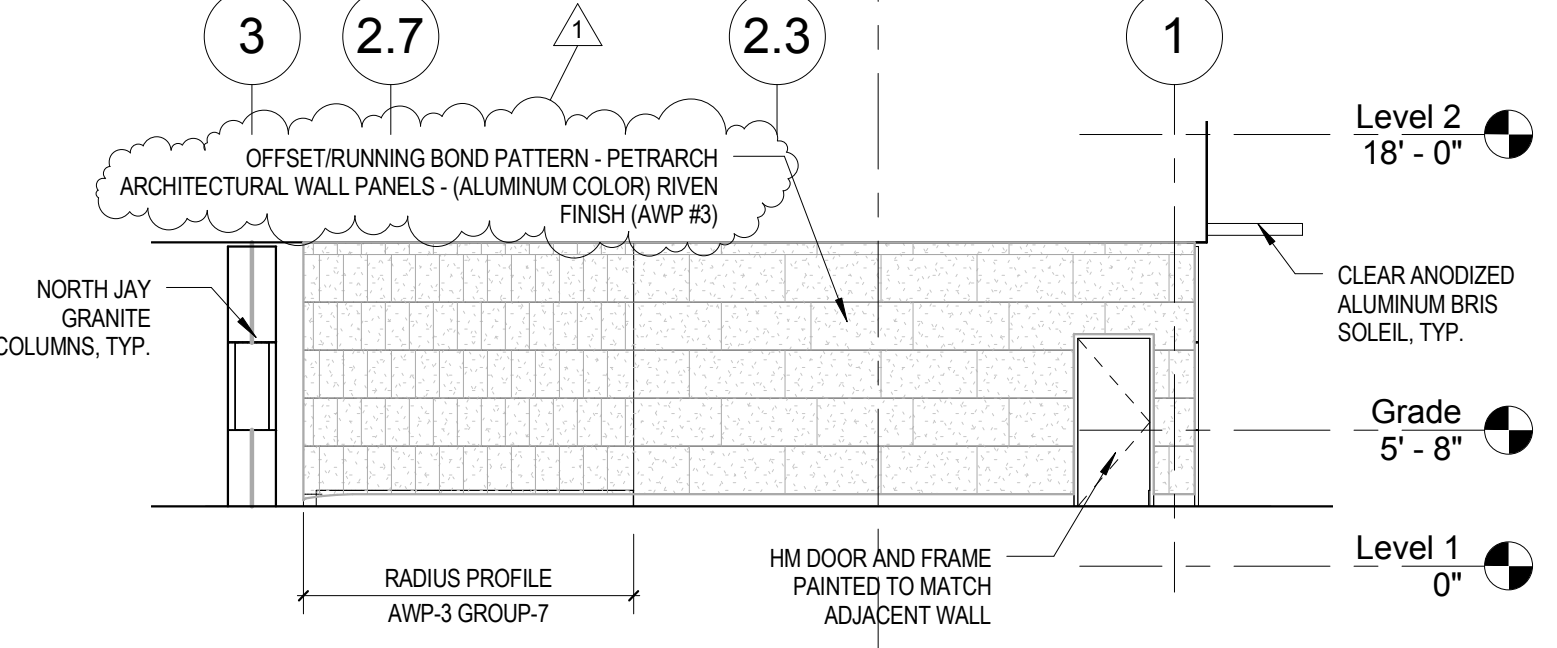

5 NORTH ELEVATION @ PORTE COCHERE
 1/8" = 1'-0"

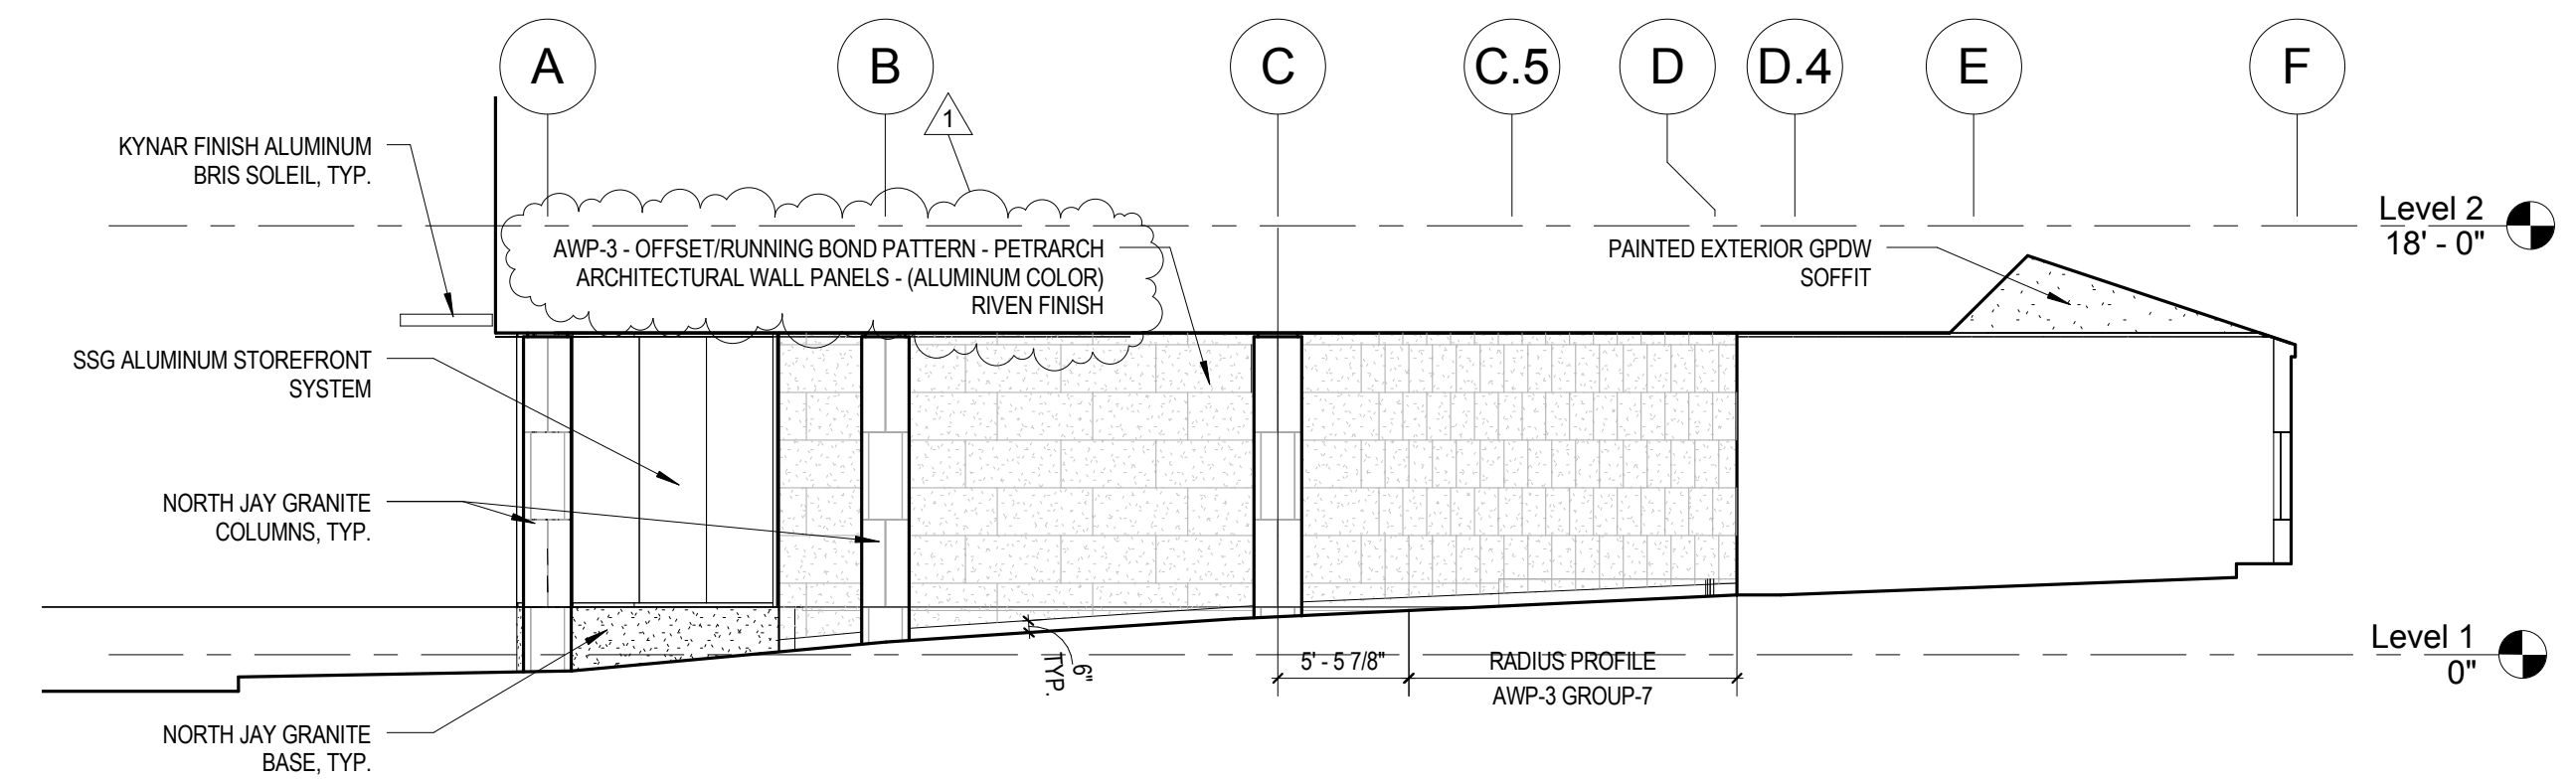

3 EAST ELEVATION @ PORTE COCHERE
 1/8" = 1'-0"

Mark	Date	ASI #7
1	3/29/2013	Addendum #1
		Description

Project Status
**ISSUED FOR
 CONSTRUCTION**
 03-01-2013

Drawing Title
**EAST AND WEST
 ELEVATIONS**

Scale: 1/8" = 1'-0"

Drawing Number

A20.3