


SYMBOLS

DESCRIPTION	EXISTING	PROPOSED
SANITARY SEWER MANHOLE	(S)	(S)
STORM DRAIN MANHOLE	(SD)	(SD)
CATCH BASIN	(CB)	(CB)
ELECTRICAL MANHOLE	(E)	(E)
COMMUNICATIONS MANHOLE	(C)	(C)
CABLE MANHOLE	(CM)	(CM)
UTILITY POLE W/GUY	(U)	(U)
UTILITY POLE	(UP)	(UP)
UTILITY POLE W/LIGHT	(UL)	(UL)
LIGHT POLE	(LP)	(LP)
WATER GATE	(WG)	(WG)
WATER SHUT OFF	(WSO)	(WSO)
HYDRANT	(H)	(H)
SIGN	(S)	(S)
DECIDUOUS TREE	(DT)	(DT)
IRON PIN (FOUND)	(IP)	(IP)
MONUMENTS (FOUND)	(M)	(M)
TEST PIT	(TP)	(TP)


BITUMINOUS PAVEMENT	(B)
PORTE-COCHERE PAVERS (SEE LANDSCAPE PLANS)	(PC)
BRICK SIDEWALK	(BR)
GRANITE PAVERS (SEE LANDSCAPE PLANS)	(GR)
CRUSHED STONE	(CS)
CONCRETE	(C)
MULCH	(M)
EASEMENT	(E)

LINE TYPES

DESCRIPTION	EXISTING	PROPOSED
CONTOUR (1' INTERVAL)	--- 11 ---	--- 11 ---
CONTOUR (INDEX)	--- 10 ---	--- 10 ---
SANITARY SEWER	--- S ---	--- S ---
STORM DRAIN	--- SD ---	--- SD ---
UNDERDRAIN	--- UD ---	--- UD ---
WATER MAIN	--- W ---	--- W ---
UNDERGROUND ELECTRIC	--- E ---	--- E ---
GAS LINE	--- G ---	--- G ---
OVERHEAD ELECTRIC	--- OE ---	--- OE ---
UNDERGROUND ELECTRICAL /COMMUNICATIONS/CABLE	--- COM ---	--- COM ---
PROPERTY LINE	---	---
RIGHT OF WAY	---	---
EASEMENT	---	---
FENCE	--- X ---	---
RETAINING WALL	---	---
CURB	---	---
TYPE 1 GRANITE CURB	---	---
EDGE OF PAVEMENT	---	---
BUILDING OUTLINE	---	---
SAWCUT	---	---
LIMIT OF WORK	---	---

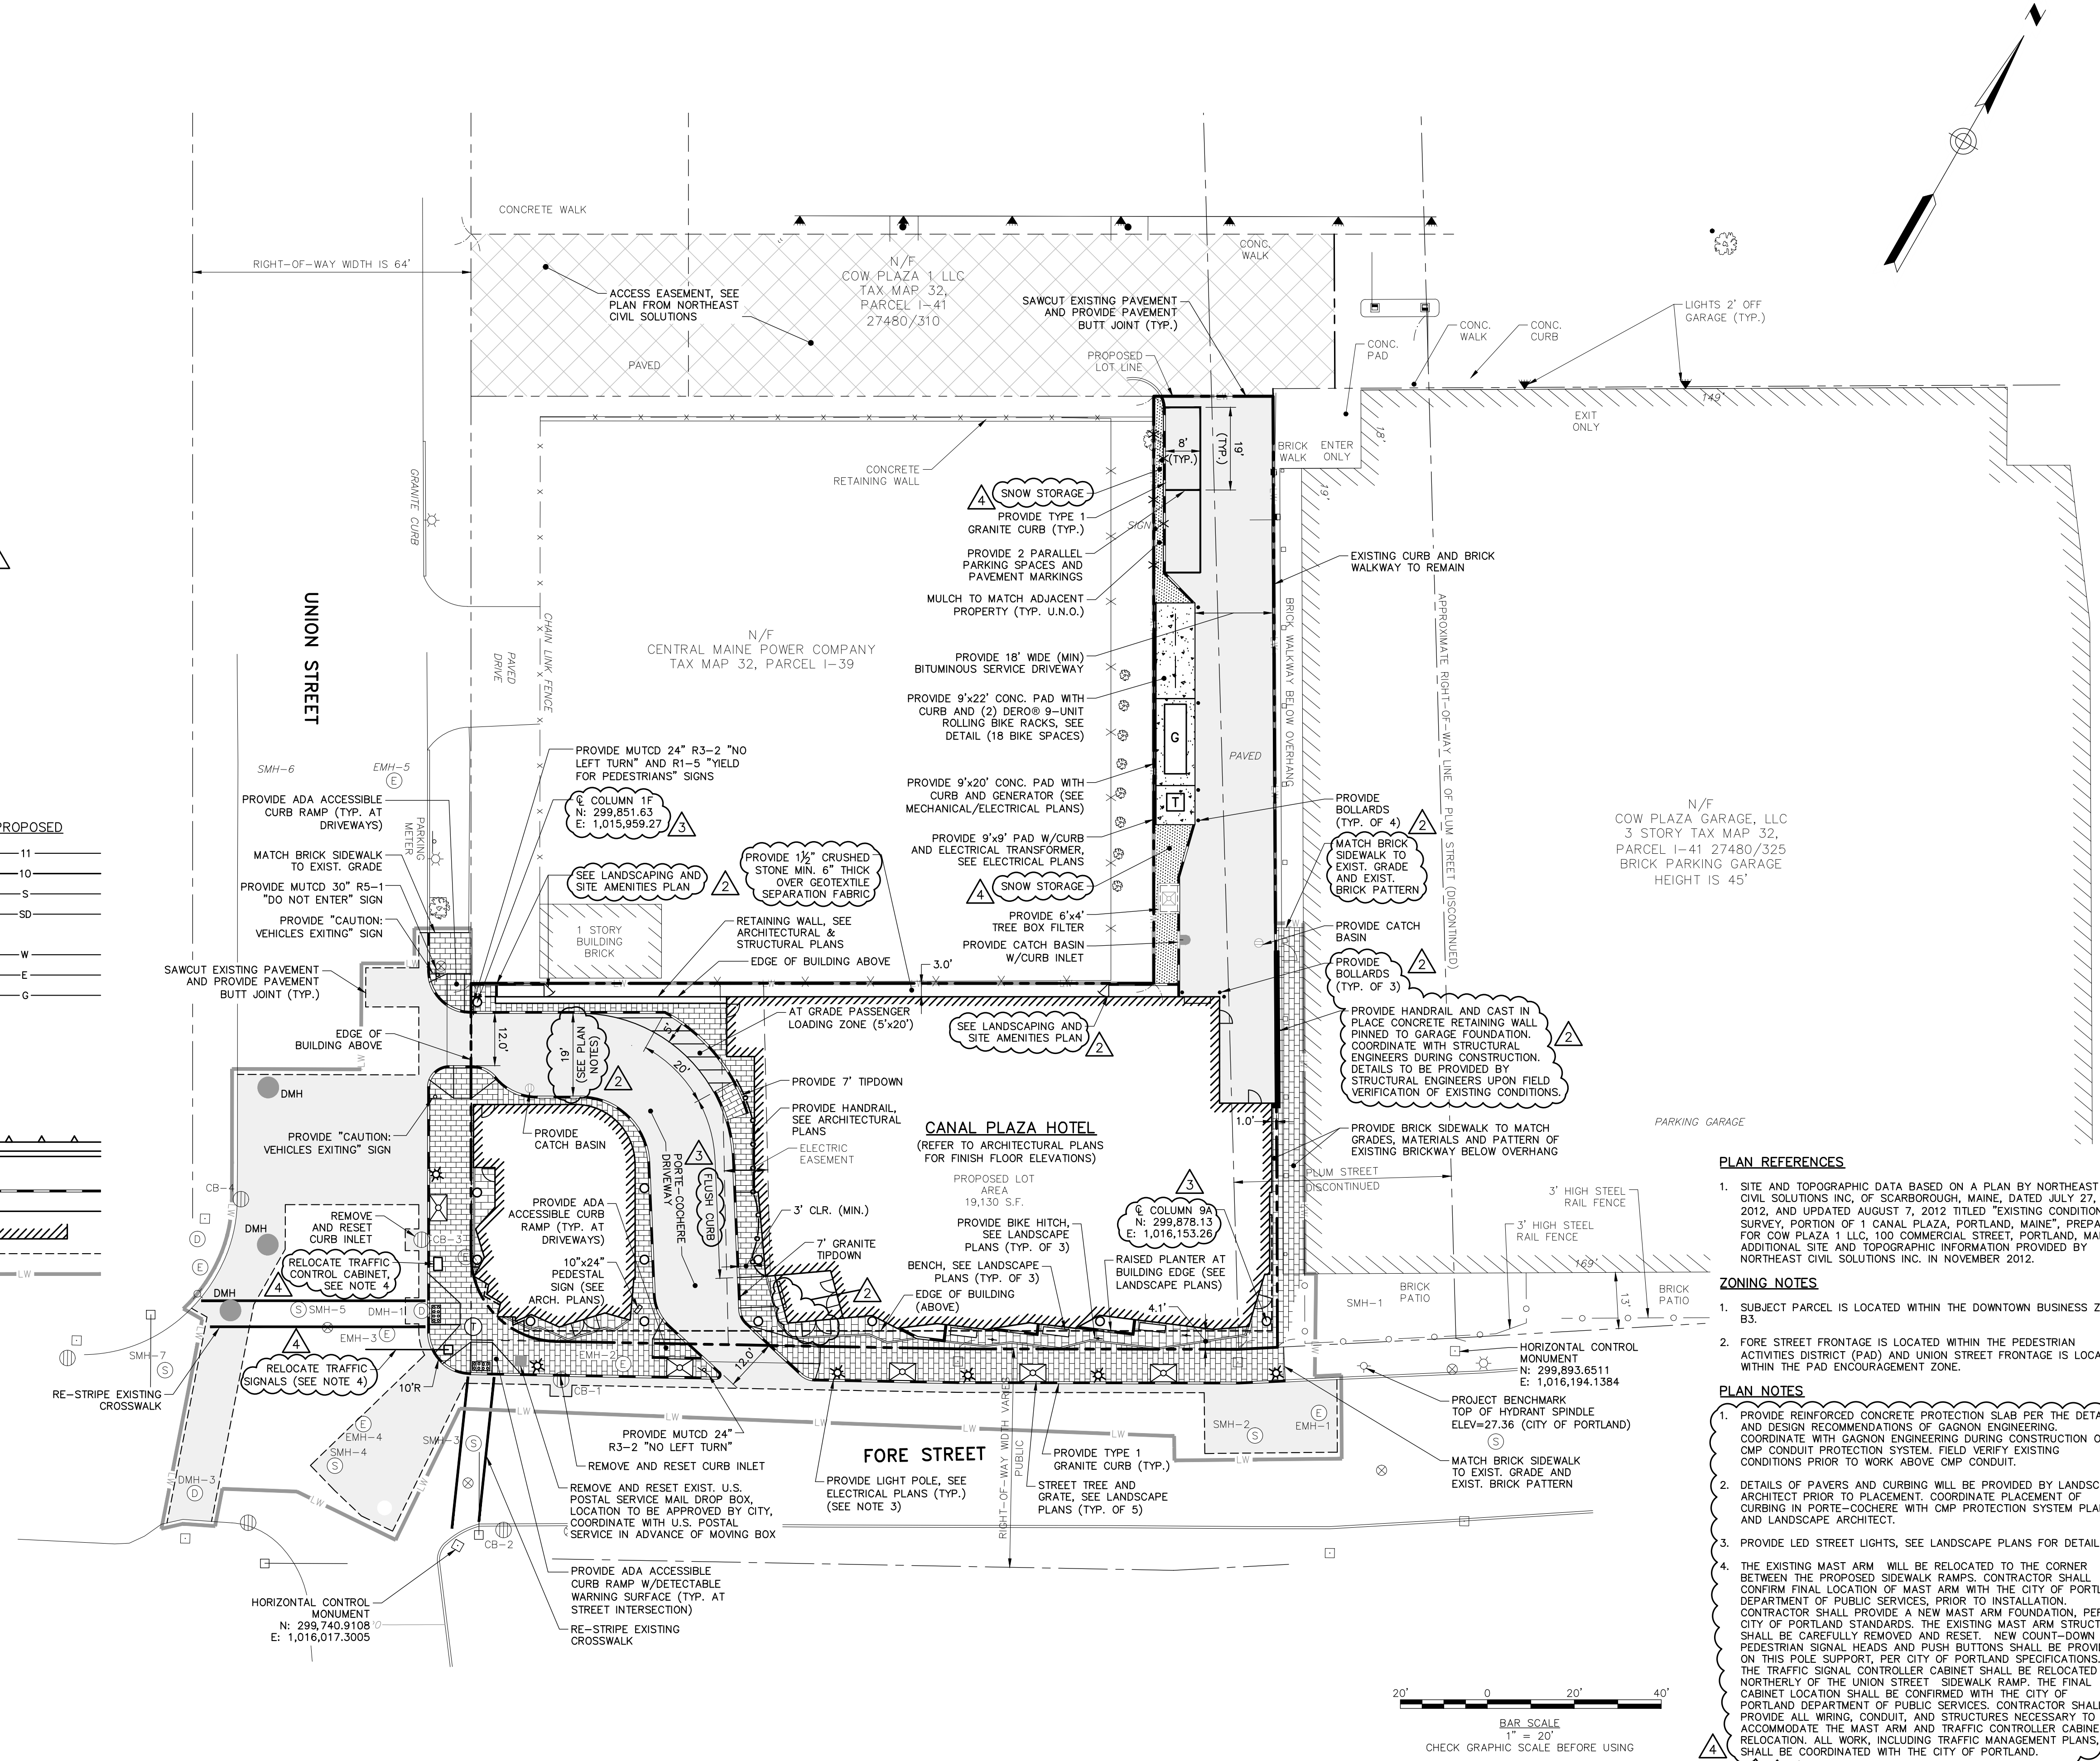

- PLAN REFERENCES**
- SITE AND TOPOGRAPHIC DATA BASED ON A PLAN BY NORTHEAST CIVIL SOLUTIONS INC. OF SCARBOROUGH, MAINE, DATED JULY 27, 2012, AND UPDATED AUGUST 7, 2012 TITLED "EXISTING CONDITIONS SURVEY, PORTION OF 1 CANAL PLAZA, PORTLAND, MAINE", PREPARED FOR COW PLAZA 1 LLC, 100 COMMERCIAL STREET, PORTLAND, MAINE. ADDITIONAL SITE AND TOPOGRAPHIC INFORMATION PROVIDED BY NORTHEAST CIVIL SOLUTIONS INC. IN NOVEMBER 2012.
- ZONING NOTES**
- SUBJECT PARCEL IS LOCATED WITHIN THE DOWNTOWN BUSINESS ZONE B3.
 - FORE STREET FRONTAGE IS LOCATED WITHIN THE PEDESTRIAN ACTIVITIES DISTRICT (PAD) AND UNION STREET FRONTAGE IS LOCATED WITHIN THE PAD ENCOURAGEMENT ZONE.
- PLAN NOTES**
- PROVIDE REINFORCED CONCRETE PROTECTION SLAB PER THE DETAILS AND DESIGN RECOMMENDATIONS OF SCARBOROUGH ENGINEERING. COORDINATE WITH GAGNON ENGINEERING DURING CONSTRUCTION OF CMP CONDUIT PROTECTION SYSTEM. FIELD VERIFY EXISTING CONDITIONS PRIOR TO WORK ABOVE CMP CONDUIT.
 - DETAILS OF PAVERS AND CURBING WILL BE PROVIDED BY LANDSCAPE ARCHITECT PRIOR TO PLACEMENT. COORDINATE PLACEMENT OF CURBING IN PORTE-COCHERE WITH CMP PROTECTION SYSTEM PLANS AND LANDSCAPE ARCHITECT.
 - PROVIDE LED STREET LIGHTS, SEE LANDSCAPE PLANS FOR DETAILS.
 - THE EXISTING MAST ARM WILL BE RELOCATED TO THE CORNER BETWEEN THE PROPOSED SIDEWALK RAMPS. CONTRACTOR SHALL CONFIRM FINAL LOCATION OF MAST ARM WITH THE CITY OF PORTLAND DEPARTMENT OF PUBLIC SERVICES, PRIOR TO INSTALLATION. CONTRACTOR SHALL PROVIDE A NEW MAST ARM FOUNDATION, PER CITY OF PORTLAND STANDARDS. THE EXISTING MAST ARM STRUCTURE SHALL BE CAREFULLY REMOVED AND RESET. NEW COUNT-DOWN PEDESTRIAN SIGNAL HEADS AND PUSH BUTTONS SHALL BE PROVIDED ON THIS POLE SUPPORT, PER CITY OF PORTLAND SPECIFICATIONS. THE TRAFFIC SIGNAL CONTROLLER CABINET SHALL BE RELOCATED NORTHERLY OF THE UNION STREET SIDEWALK RAMP. THE FINAL CABINET LOCATION SHALL BE CONFIRMED WITH THE CITY OF PORTLAND DEPARTMENT OF PUBLIC SERVICES. CONTRACTOR SHALL PROVIDE ALL WIRING, CONDUIT, AND STRUCTURES NECESSARY TO ACCOMMODATE THE MAST ARM AND TRAFFIC SIGNAL CONTROLLER CABINET RELOCATION. ALL WORK, INCLUDING TRAFFIC MANAGEMENT PLANS, SHALL BE COORDINATED WITH THE CITY OF PORTLAND.

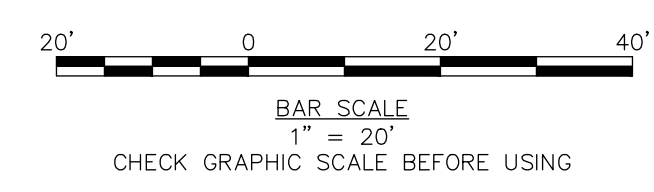

41 Hutchins Drive
Portland, Maine 04102
800.426.4262 | www.woodardcurran.com

WOODARD & CURRAN

THIS DOCUMENT IS THE PROPERTY OF WOODARD & CURRAN, INC. AND ITS CLIENT. REPRODUCTION OR MODIFICATION WITHOUT WRITTEN PERMISSION IS PROHIBITED.

STATE OF MAINE
DENISE CAMERON
No. 11279
Professional Seal

NO.	REVISION	DATE	CHECKED BY	DESIGNED BY
4	ADDENDUM 4	2/01/2013	DLC	JBC
3	ADDENDUM 3	01/25/2013	DLC	JBC
2	ADDENDUM 2	12/06/2012	DLC	JBC
1	ISSUED FOR CONSTRUCTION	11/16/2012	DLC	JBC

SITE PLAN

COW PLAZA HOTEL, LLC
100 COMMERCIAL STREET, SUITE 306
PORTLAND, MAINE, C/O TIM SOLEY

HYATT PLACE
PORTLAND - OLD PORT
433 FORE STREET
PORTLAND, ME

JOB NO.: 225869.01
DATE: NOVEMBER 2012
SCALE: 1" = 20'
SHEET: 3 OF 12

C-201

\\Portland\Projects\225869_Canal 5 - Fore & Union Hotel\wp_drawing\22586901-C200A.dwg, Feb. 01, 2013 - 12:55pm