



1 EXISTING / DEMOLITION PLAN  
1/4" = 1'-0"

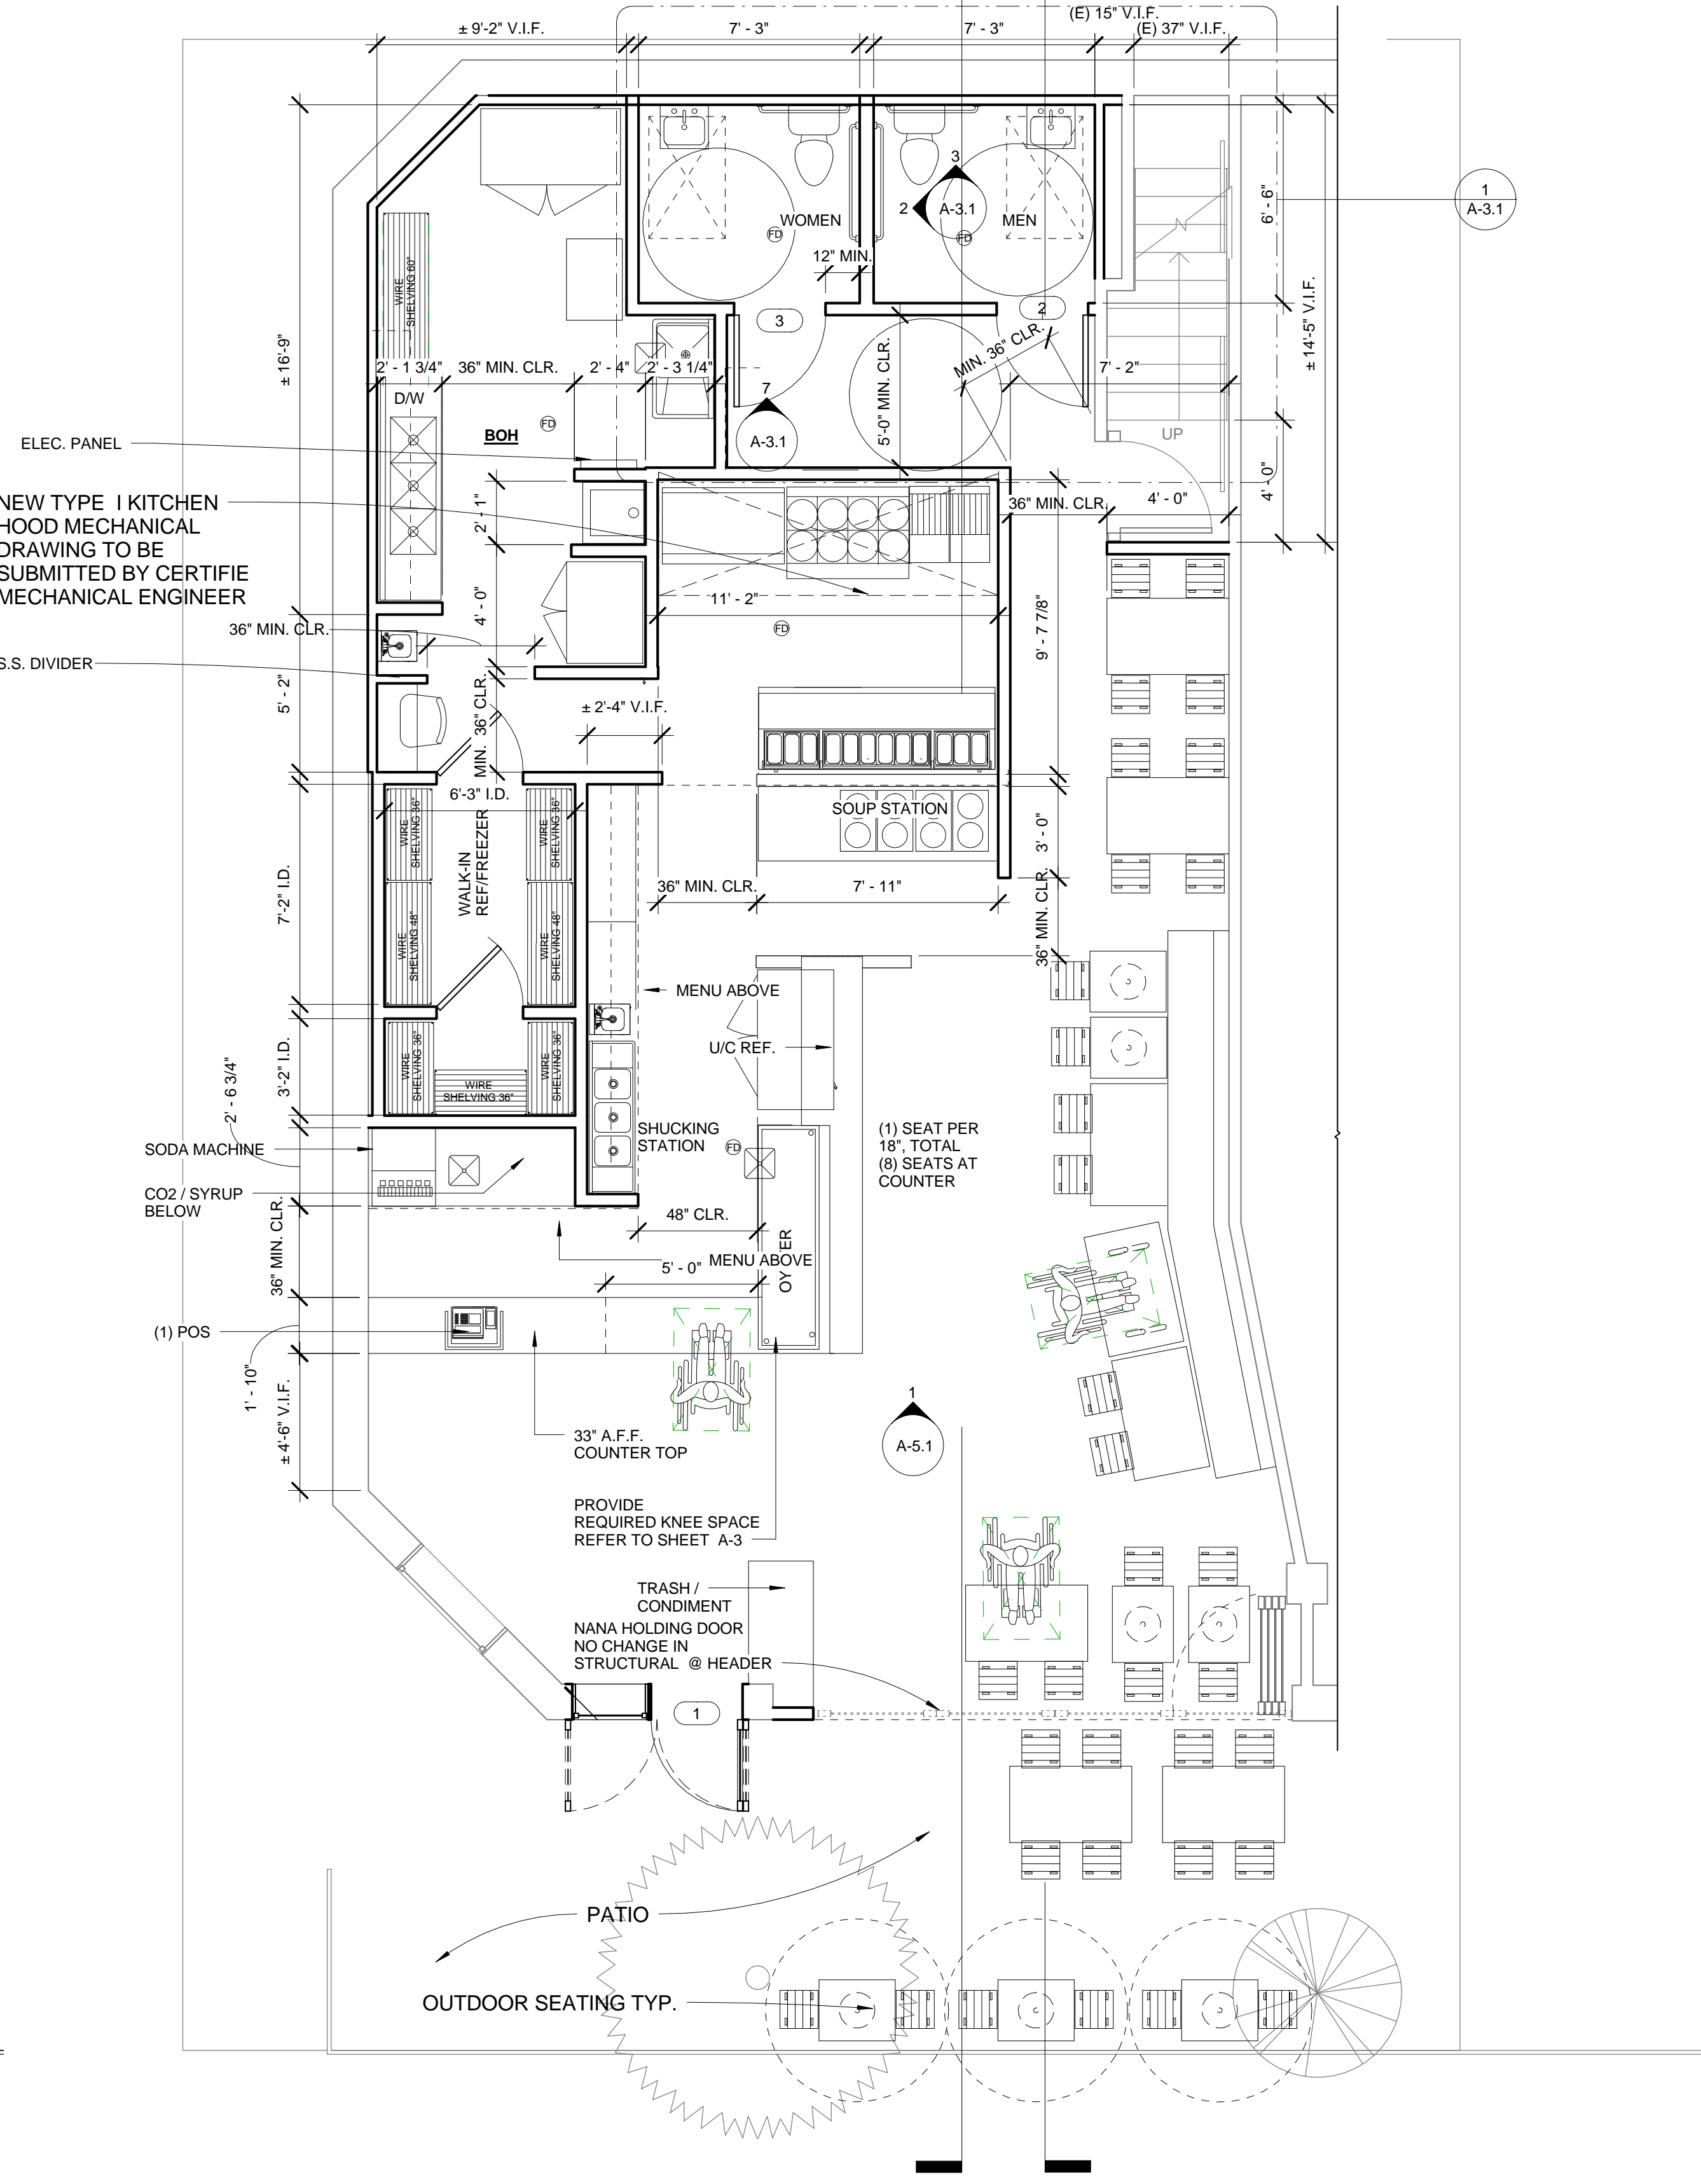

2 PROPOSED FLOOR PLAN  
1/4" = 1'-0"

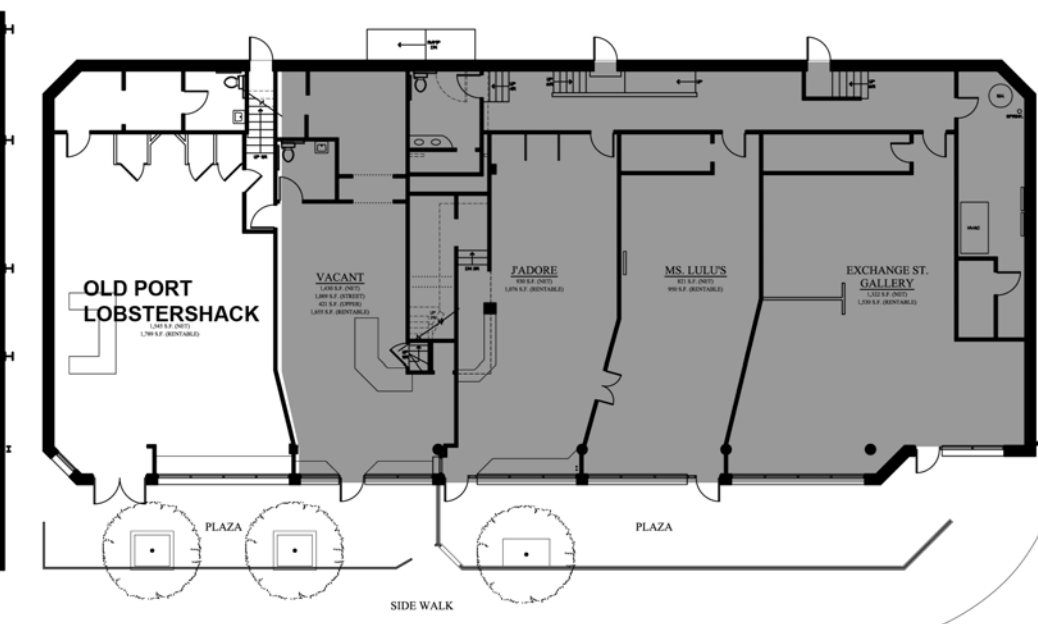

KEY PLAN  
FORE STREET

REVISION

**Tenant Improvement  
Old Port Lobster Shack**  
425 FORE STREET  
PORTLAND ME

PROJECT NUMBER	150101
DRAWN	Author
CHECKED	Checker
DATE	
SCALE	

DEMOLITION / PROPOSED FLOOR PLAN