





**Tenant Improvement
Old Port Lobster Shack**
425 FORE STREET
PORTLAND ME

PROJECT NUMBER	150101
DRAWN	Author
CHECKED	Checker
DATE	
SCALE	
DEMOLITION / PROPOSED FLOOR PLAN	

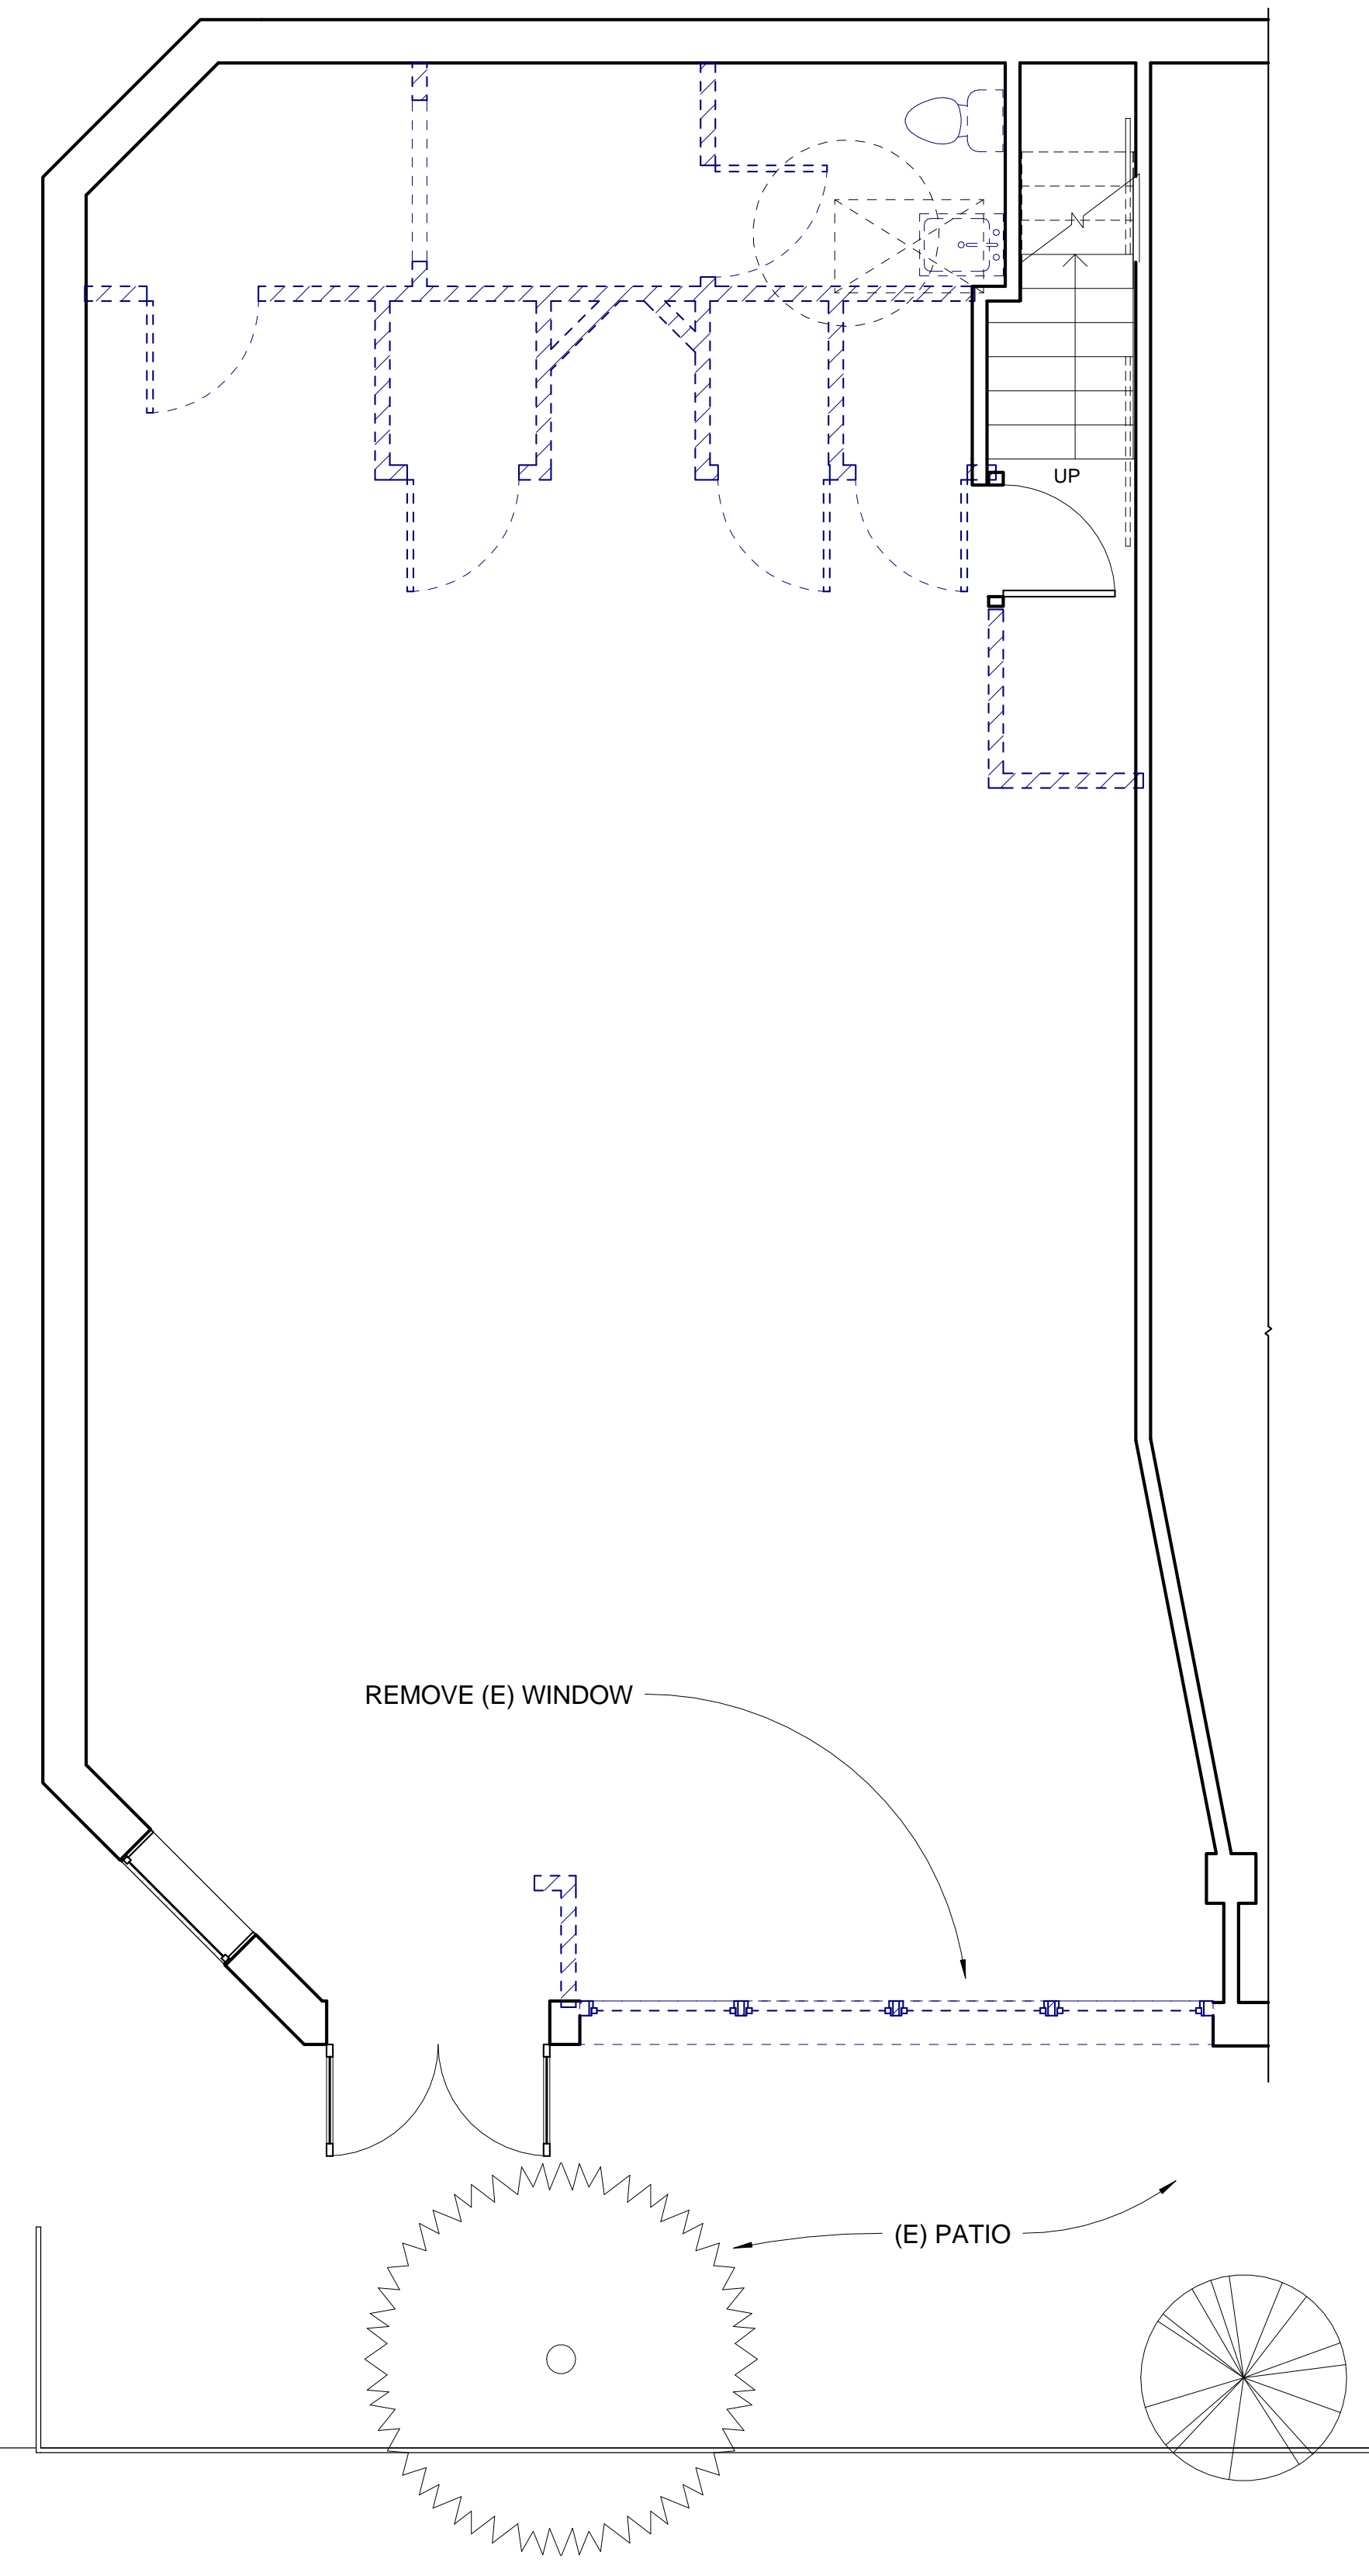

1 EXISTING / DEMOLITION PLAN
1/4" = 1'-0"

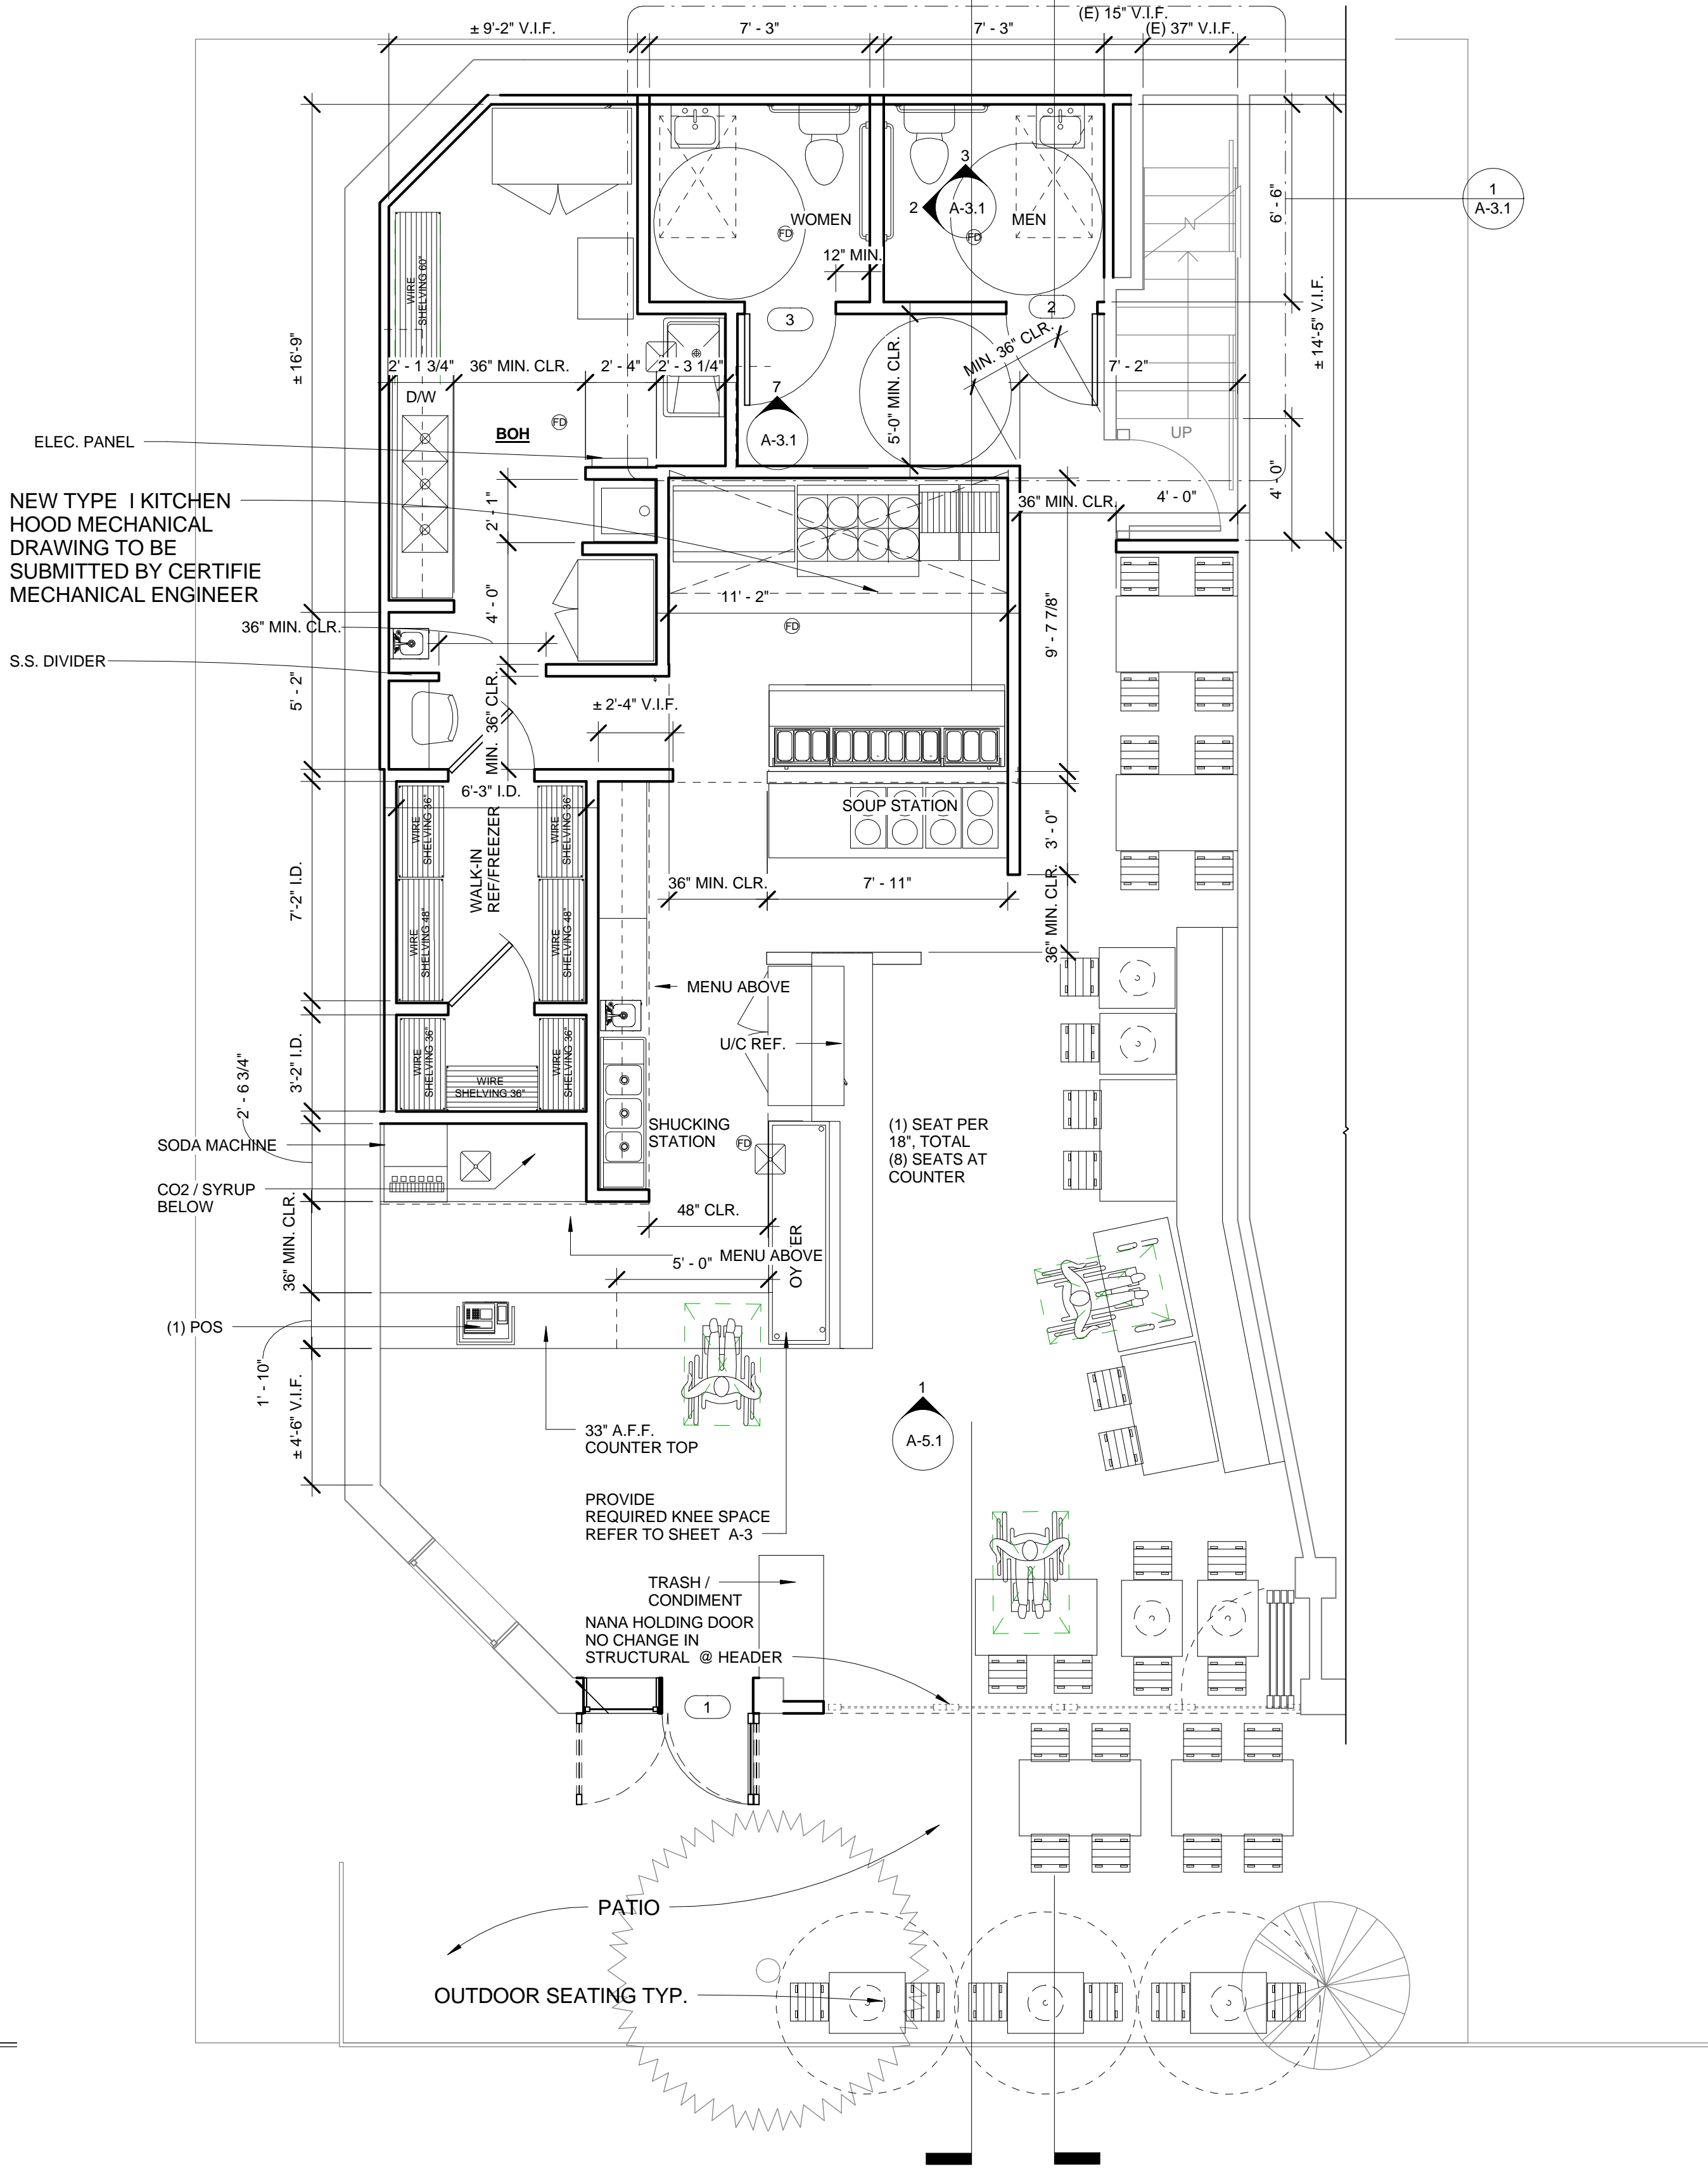

2 PROPOSED FLOOR PLAN
1/4" = 1'-0"