

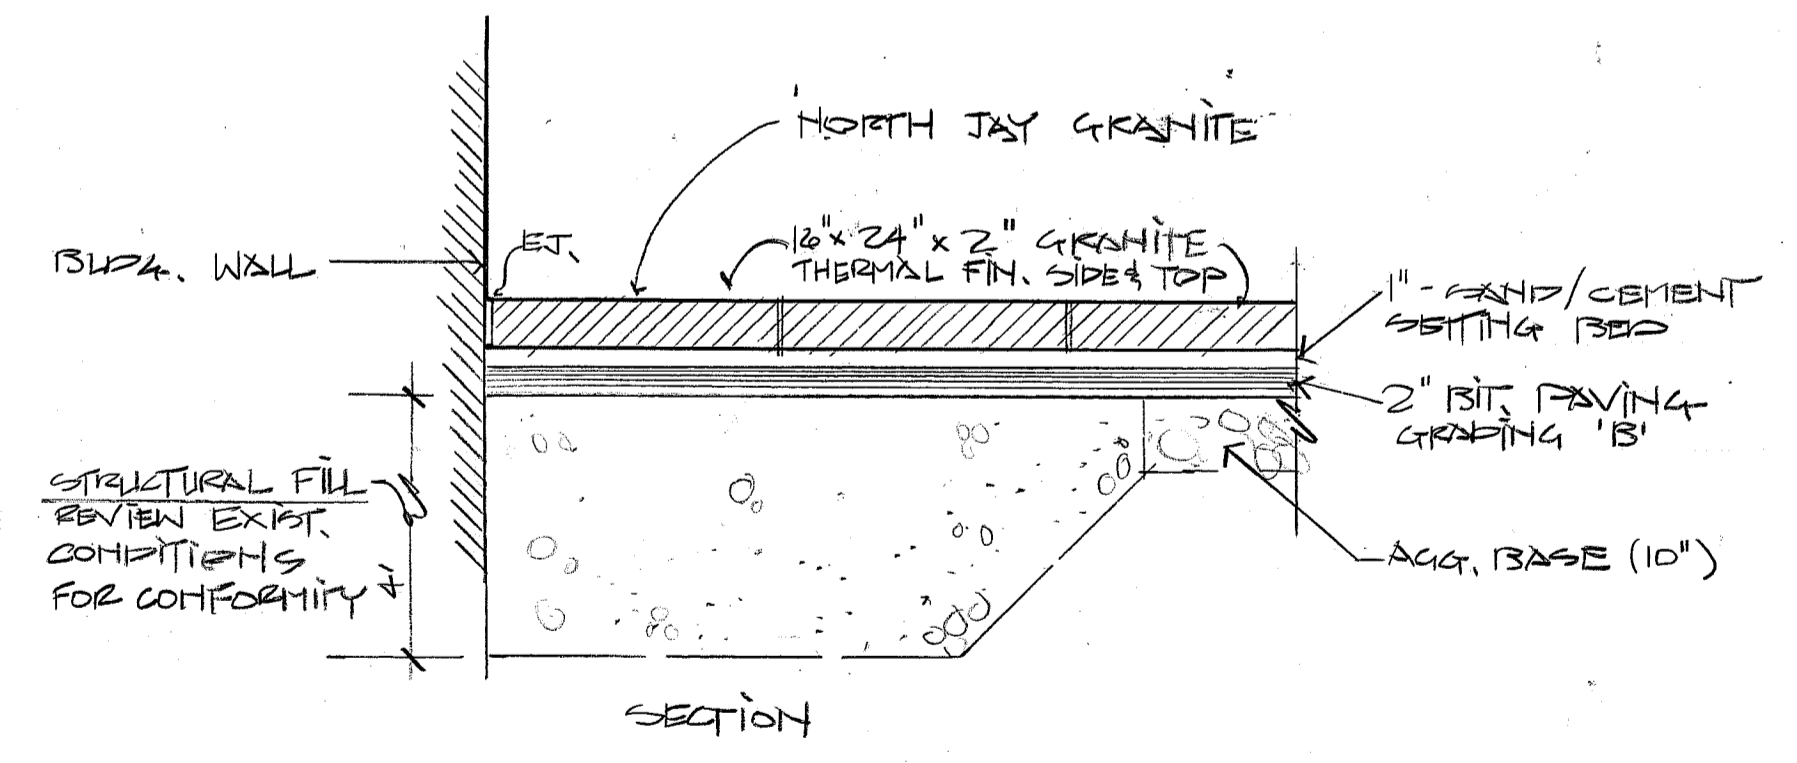


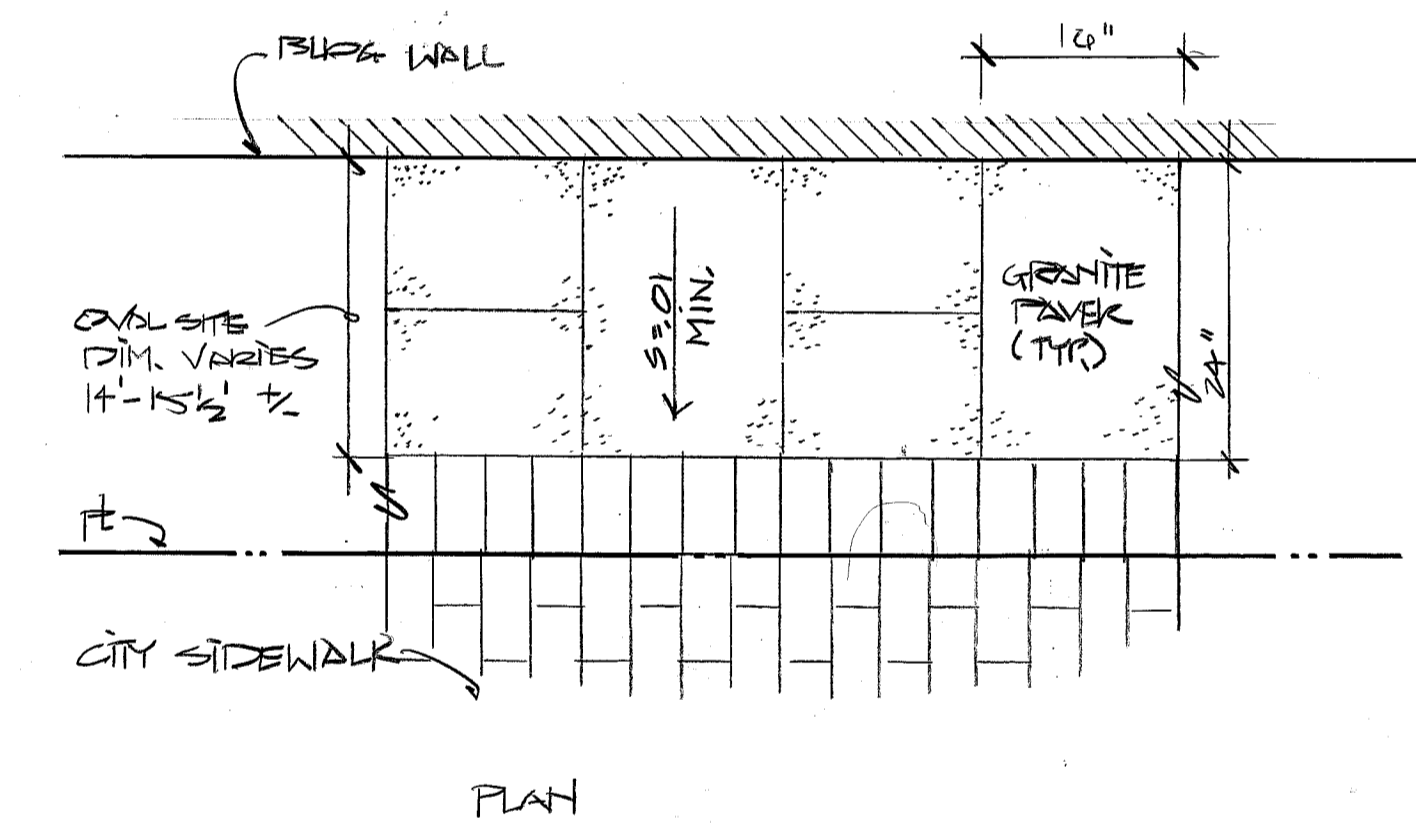


FORE STREET

SITE PLAN
SCALE: 3/16" = 1'-0"

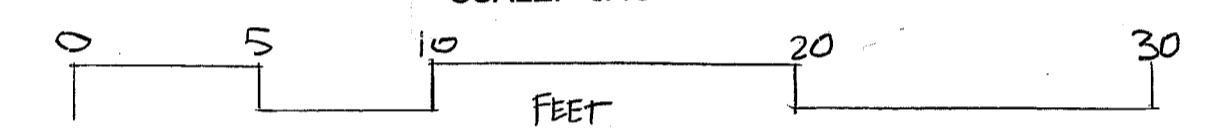

GRANITE PAVING DETAIL
N13

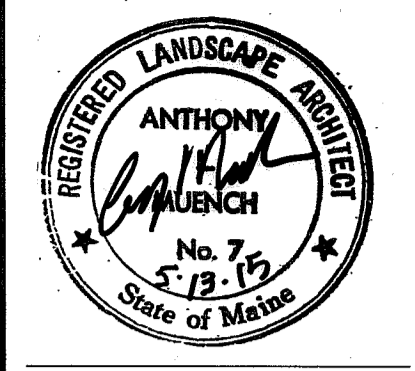

Anthony Munch
Landscape Architect
94 Commercial Street, Portland, Maine 04103 (207) 866-2221

DATE: 2-16-15

COW PLAZA LLC
100 COMMERCIAL STREET
PORTLAND, MAINE 04101

COW PLAZA GARAGE
425 FORE STREET
PORTLAND, MAINE

ALTERNATE PAVING LAYOUT
SITE PLAN

L-3



DATE OF APPROVAL 6/23/15
PLANNER Nell Donaldson
PROJECT NO. 2015-028