


2ND SUPPORTED LEVEL PLAN
1/16"=1'-0"
PROJECT NORTH
TYPICAL

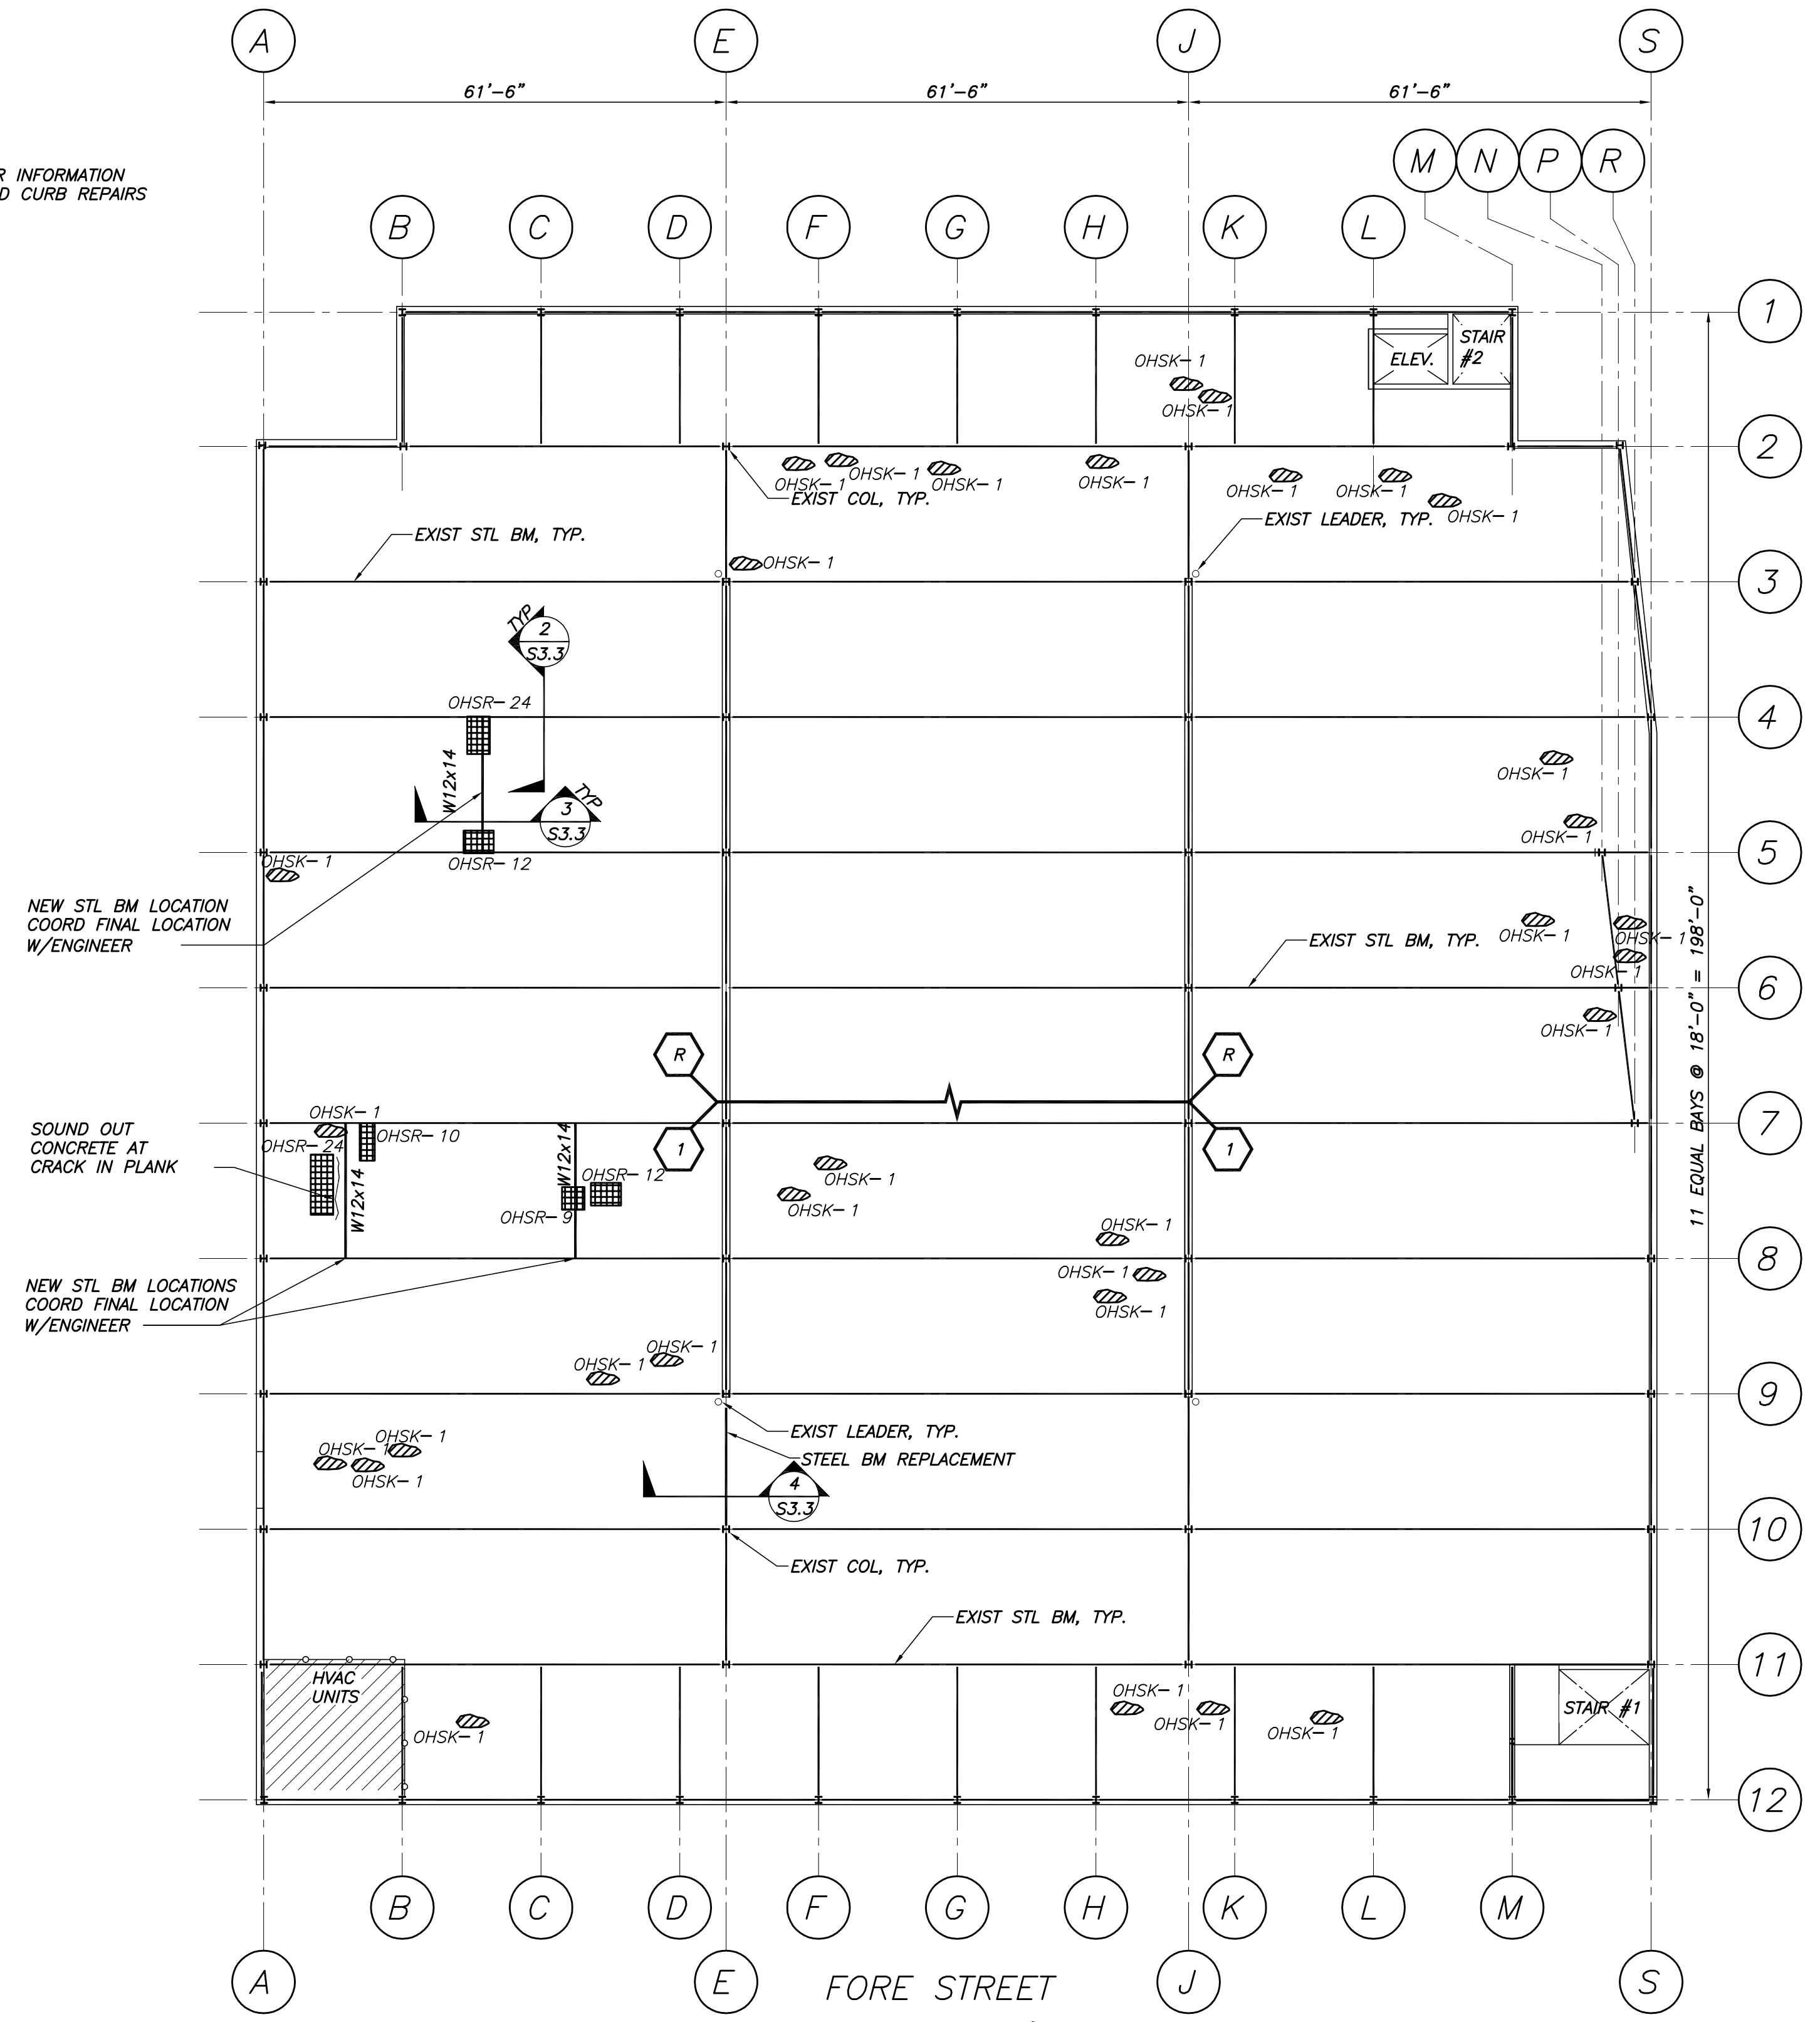

2ND SUPPORTED LEVEL REFLECTED CEILING PLAN
1/16"=1'-0"
PROJECT NORTH
TYPICAL

SCOPE OF WORK - PHASE 10


1	CONCRETE DECK REPAIRS	700	SF
2	CRACK CHASE	600	LF
3	OVERHEAD SPALL KNOCKDOWN, CLEAN & PRIME	32	EA
4	OVERHEAD SPALL REPAIR	125	SF
5	SUPPLEMENTAL OVERHEAD STEEL BEAMS	4	EA

NOTE:
QUANTITIES SHOWN IN SCHEDULE ABOVE MAY BE GREATER THAN WHAT ARE SHOWN ON THE PLAN.



WORK CODE LEGEND

	CR-20	QUANTITY
	CR	CONCRETE DECK REPAIR
	OHSK	OVERHEAD SPALL KNOCK DOWN AND COAT REINF. (EA)
	OHSR	OVERHEAD SPALL REPAIR (SF)

NOTE:
1. REF DWG S3.1 FOR TYPICAL REPAIR DETAILS.

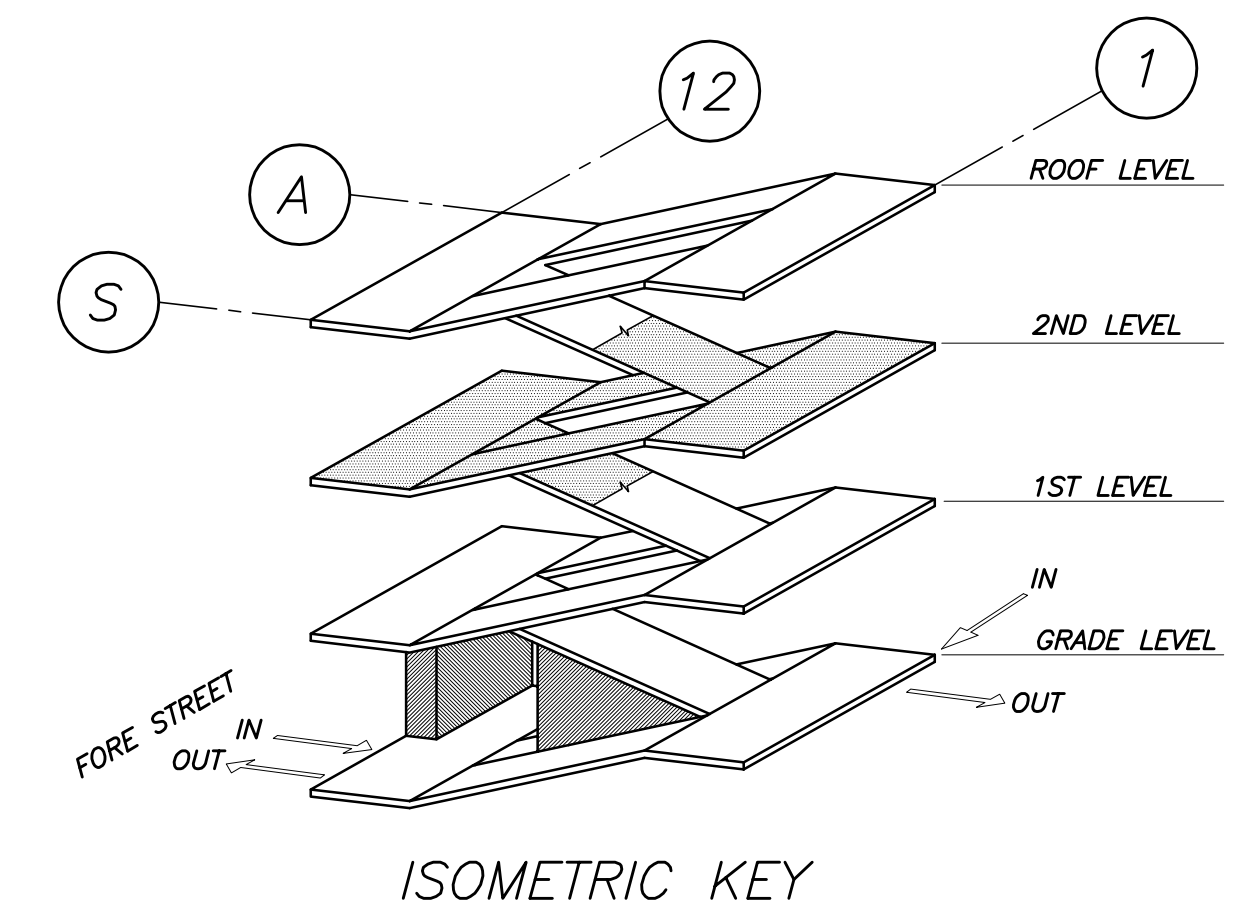

ISOMETRIC KEY

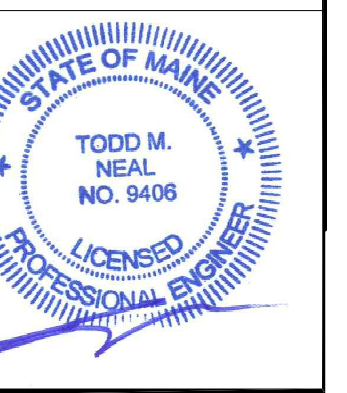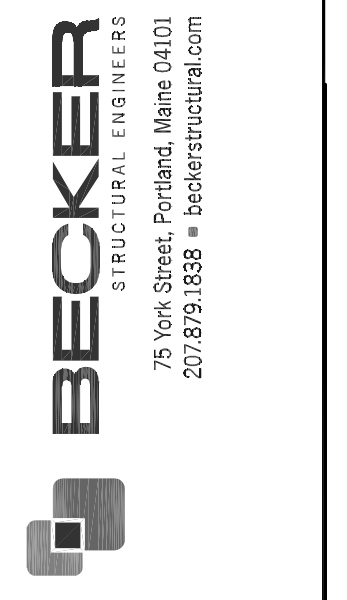

Approved For

Issued For

Date

Rev No

10/26/16 ISSUED FOR PRICING
12/12/16 ISSUED FOR PERMIT

**FORE STREET PARKING FACILITY
PORTLAND, MAINE
PHASE 10
2ND SUPPORTED LEVEL**

Designed	ATS	Scale	AS NOTED
Drawn	ATS	Date	10/26/16
Checked	JMM	Becker Job Number	3904

S1.3

THIS DRAWING IS AN INSTRUMENT OF SERVICE AND SHALL REMAIN THE PROPERTY OF BECKER STRUCTURAL ENGINEERS INC. IT SHALL NOT BE REPRODUCED, COPIED, LENT, OR DISPOSED OF DIRECTLY OR INDIRECTLY, NOR USED FOR ANY PURPOSE OTHER THAN FOR WHICH IT IS SPECIFICALLY FURNISHED AND MUST BE RETURNED TO BECKER STRUCTURAL ENGINEERS INC. ON COMPLETION OF WORK, IF REQUESTED.