



FORE STREET PARKING GARAGE
 PARKING DECK CANOPY
 425 FORE ST,
 PORTLAND, ME 04101

QUADPOD CANOPY SYSTEM
 193.6 kW DC
 578 PV MODULES
 5.00° DEGREE TILT
 150.00° DEGREE AZIMUTH

#	DESCRIPTION	DATE
1	ISSUED FOR PERMIT	04/03/2017

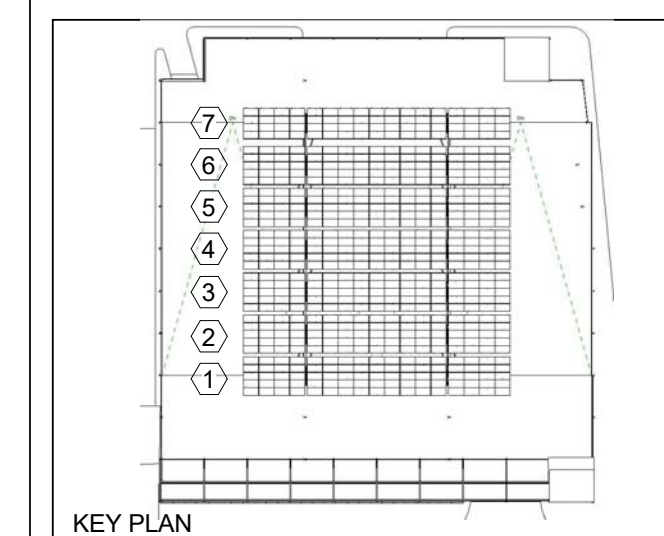

KEY PLAN

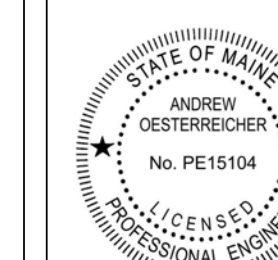


SEALS


SITE PLAN & ROOF PLAN

PROJECT NUMBER **J007**
 DATE **03/31/2017**
 DRAWN BY **JD** CHECKED BY **WA**


X-200

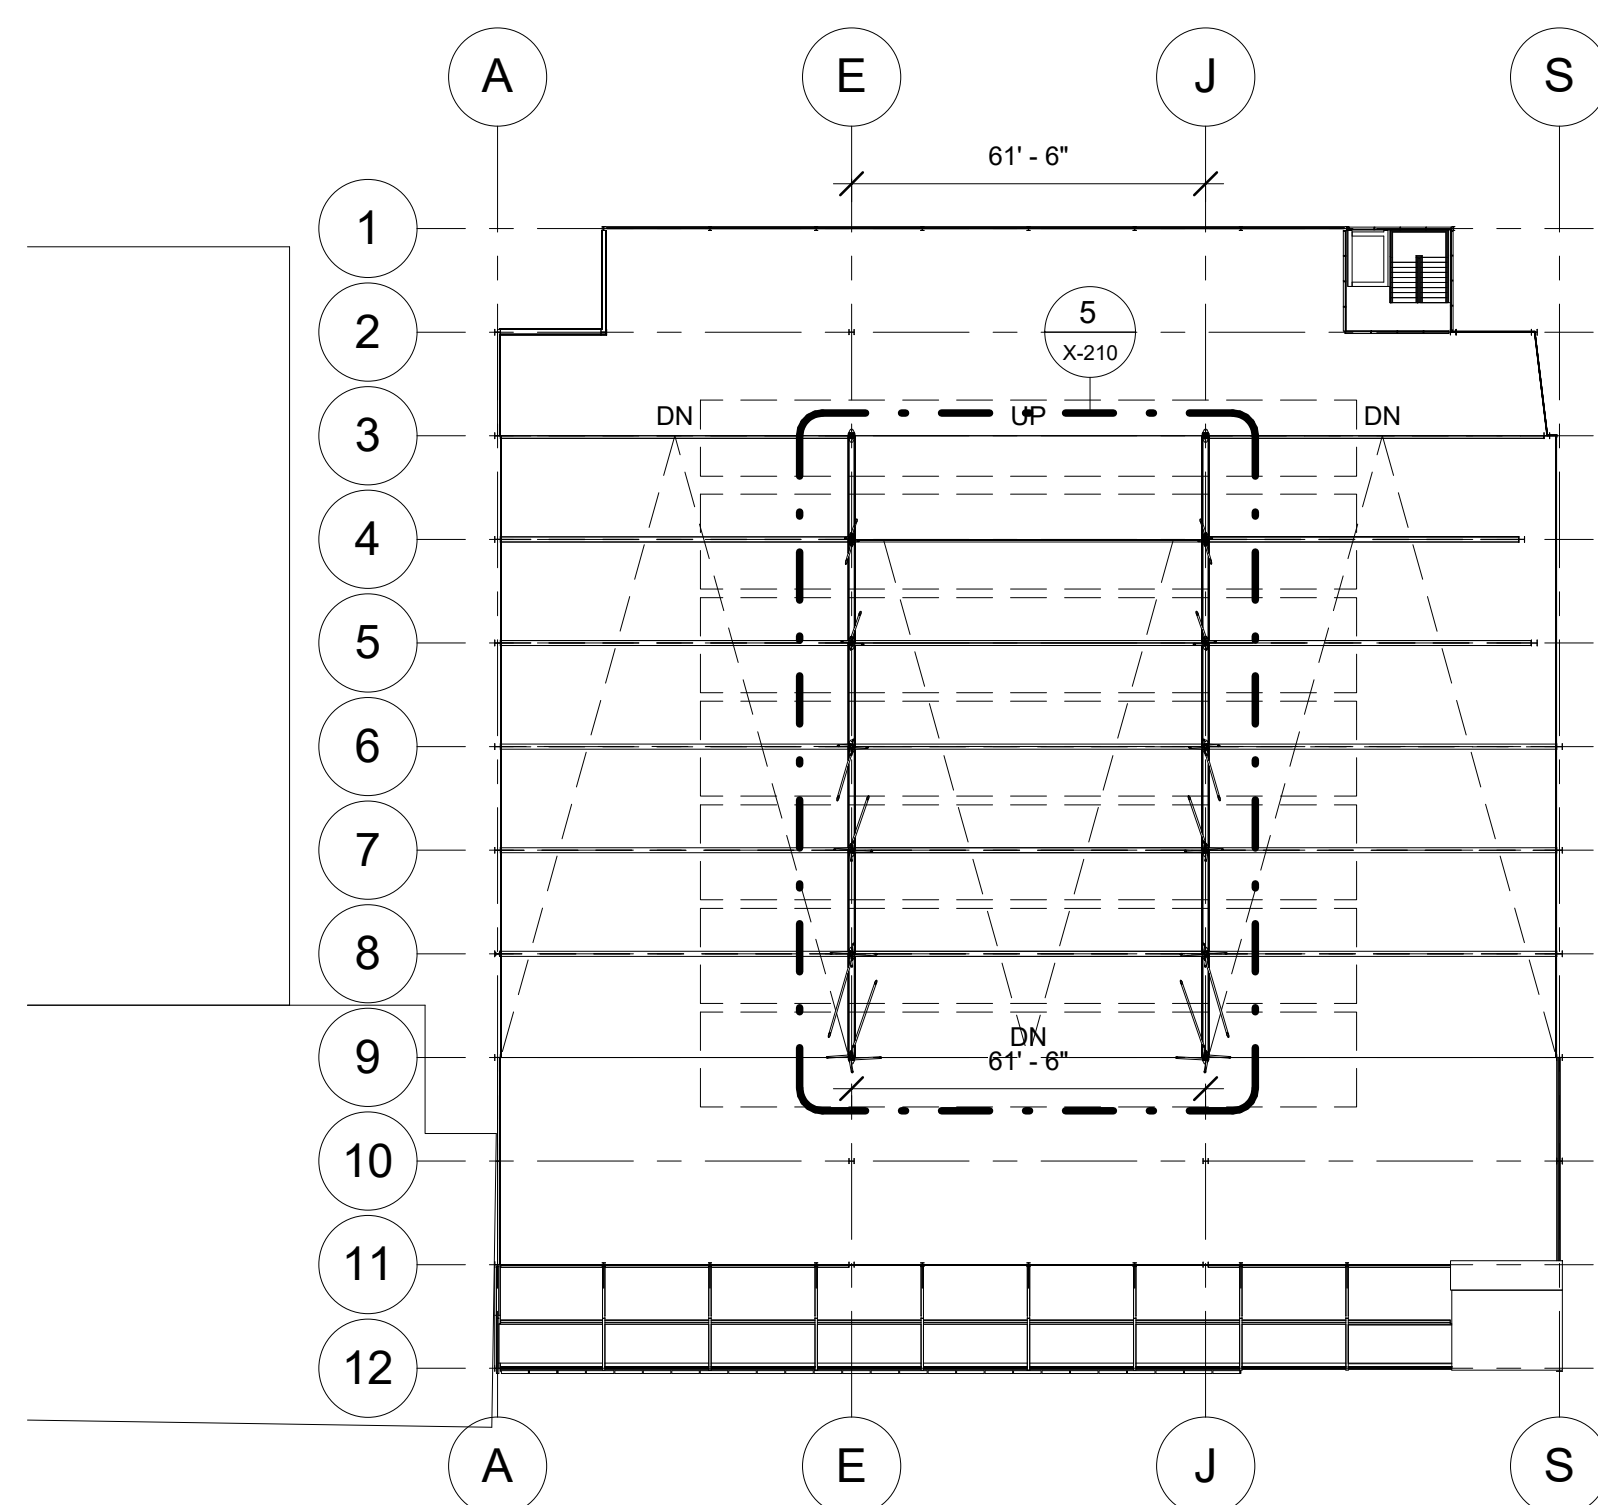

3 SUBSTRUCTURE PLAN
 1: 400

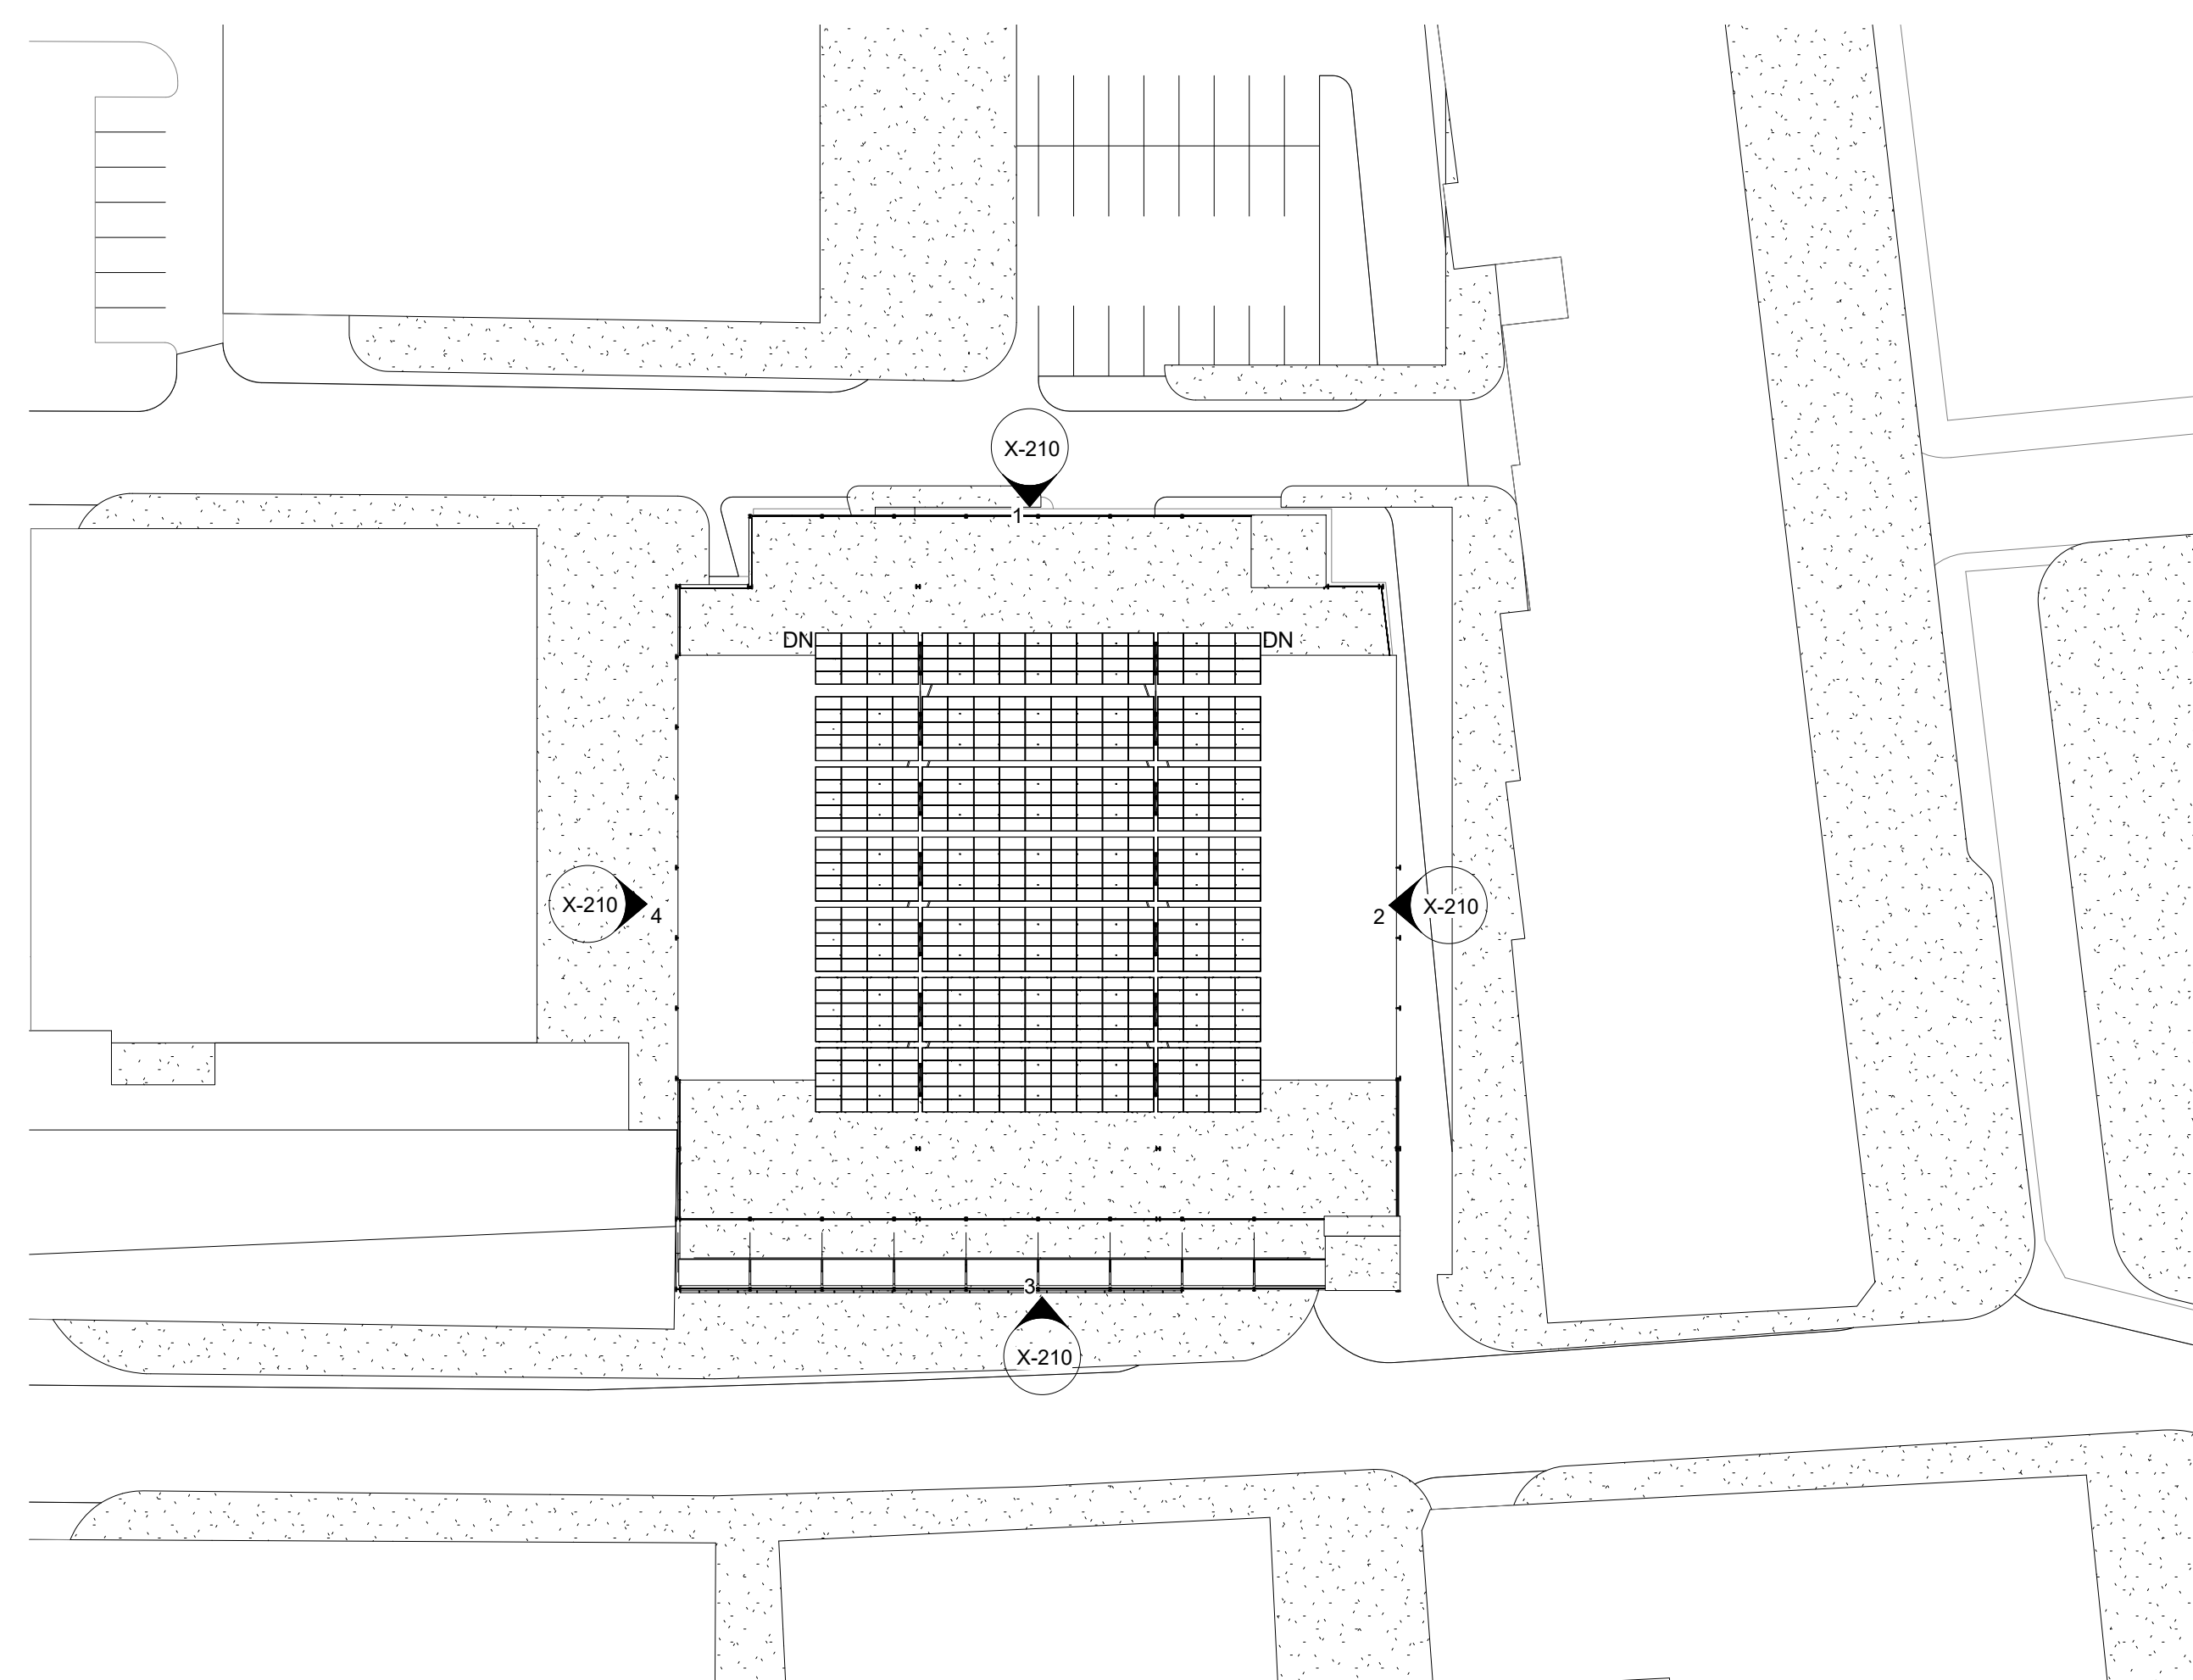

1 SITE PLAN
 1: 500

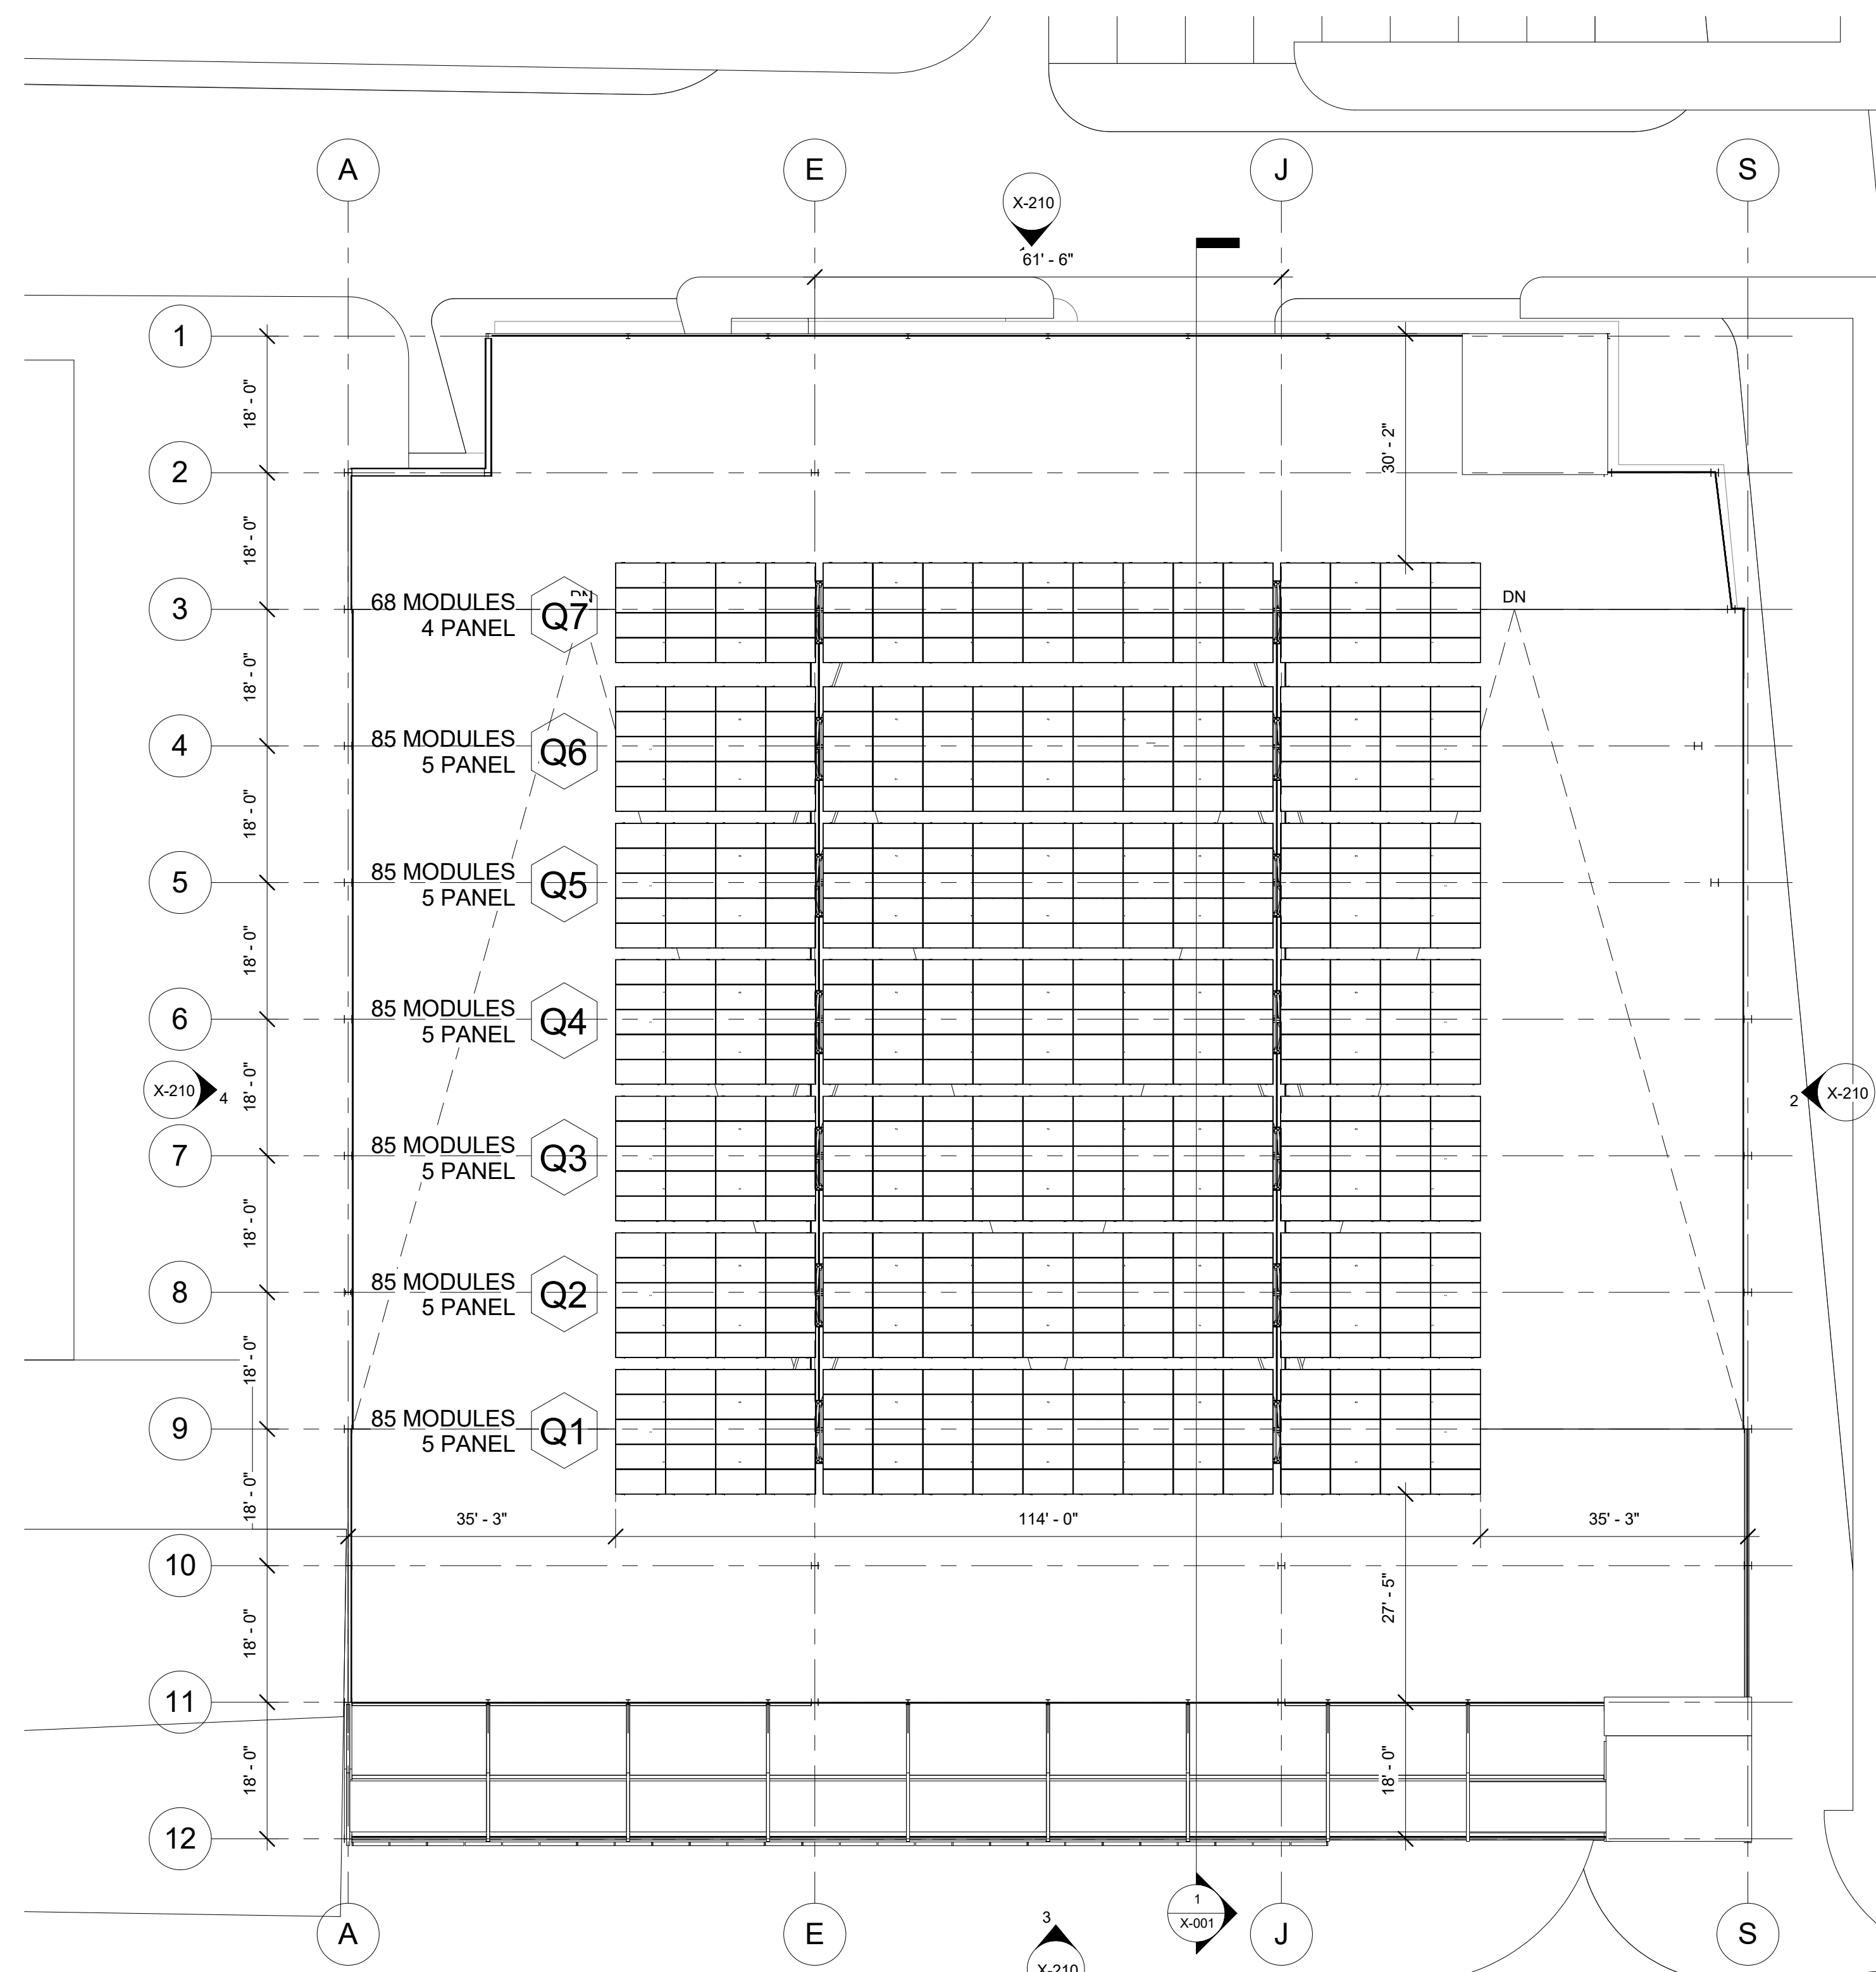

2 ROOF PLAN
 1/16" = 1'-0"