


#	DESCRIPTION	DATE
1	ISSUED FOR PERMIT	02/15/2017

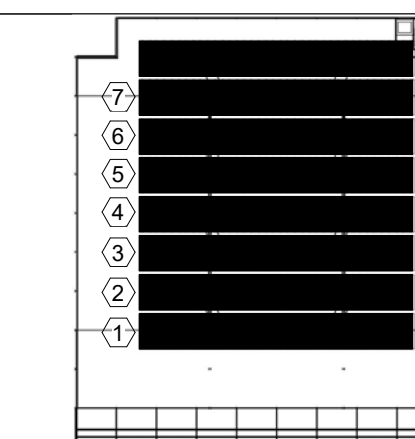


KEY PLAN

**SITE PLAN & ROOF PLAN**


PROJECT NUMBER **J007**  
 DATE **02/15/2017**  
 DRAWN BY **JD** CHECKED BY **WA**

**X-200**


3/9/2017 5:37:50 PM

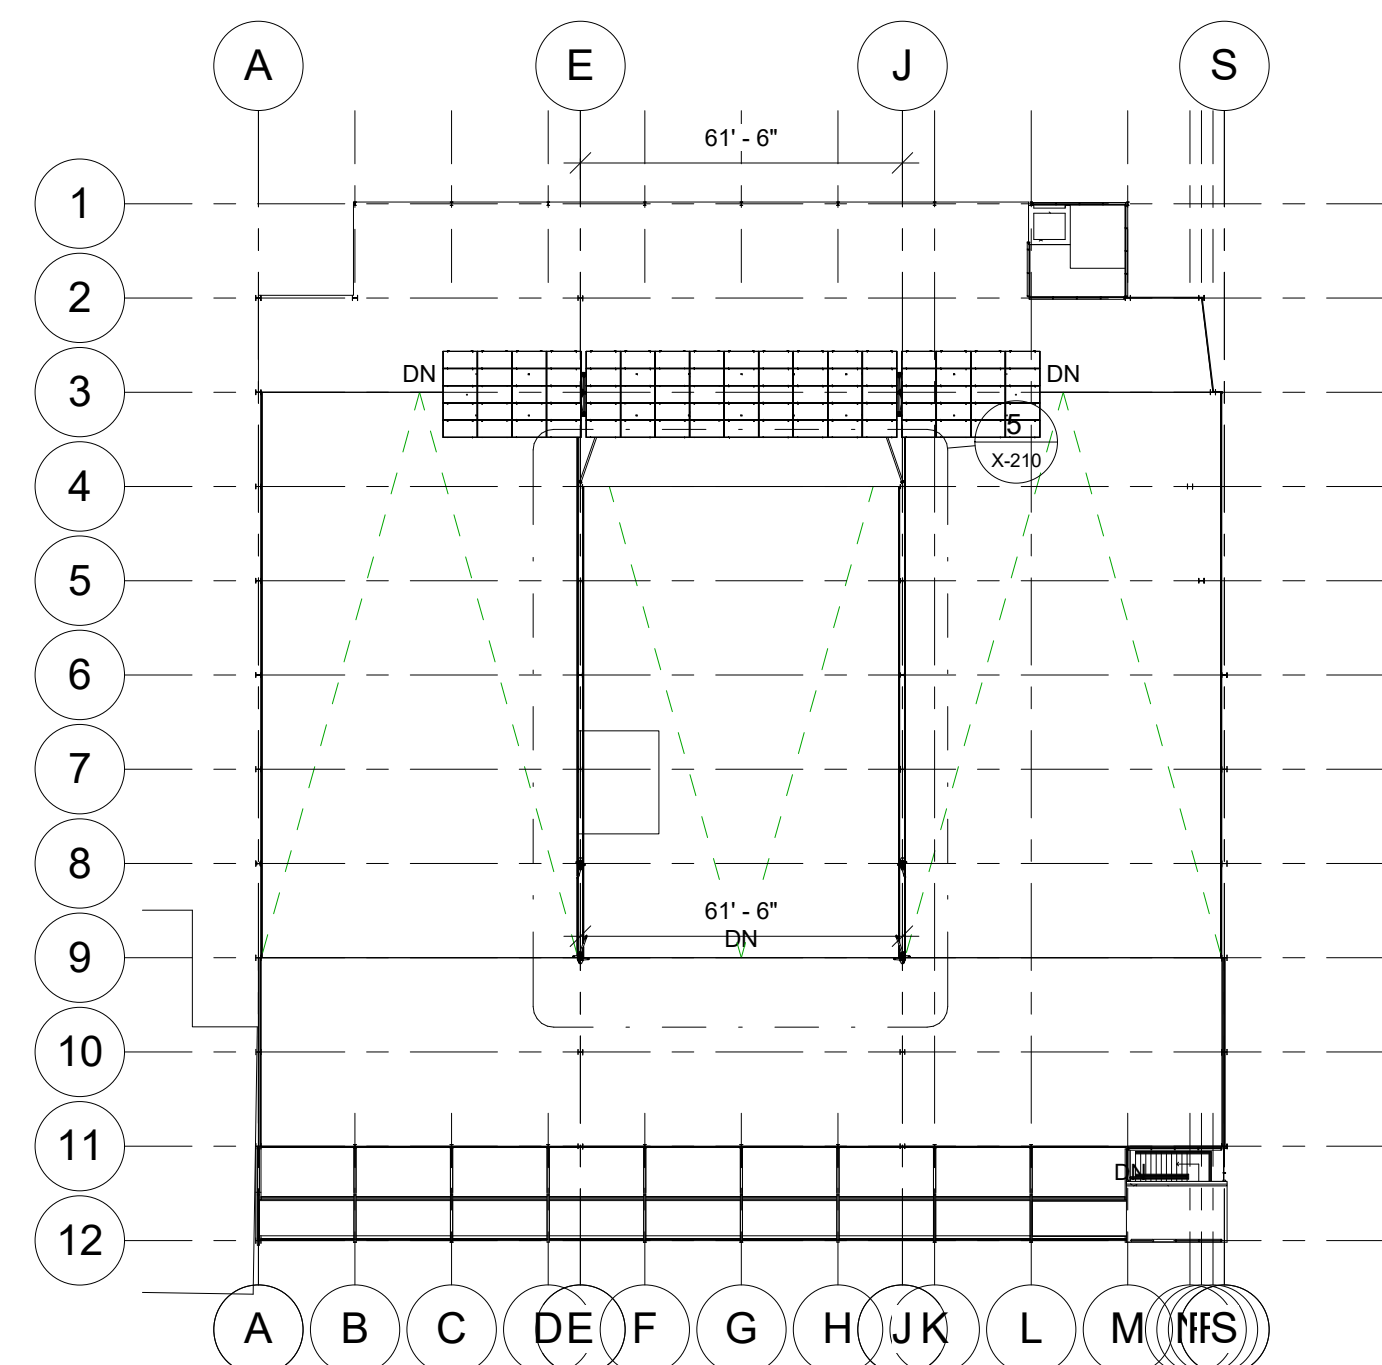

3 SUBSTRUCTURE PLAN  
 1 : 400

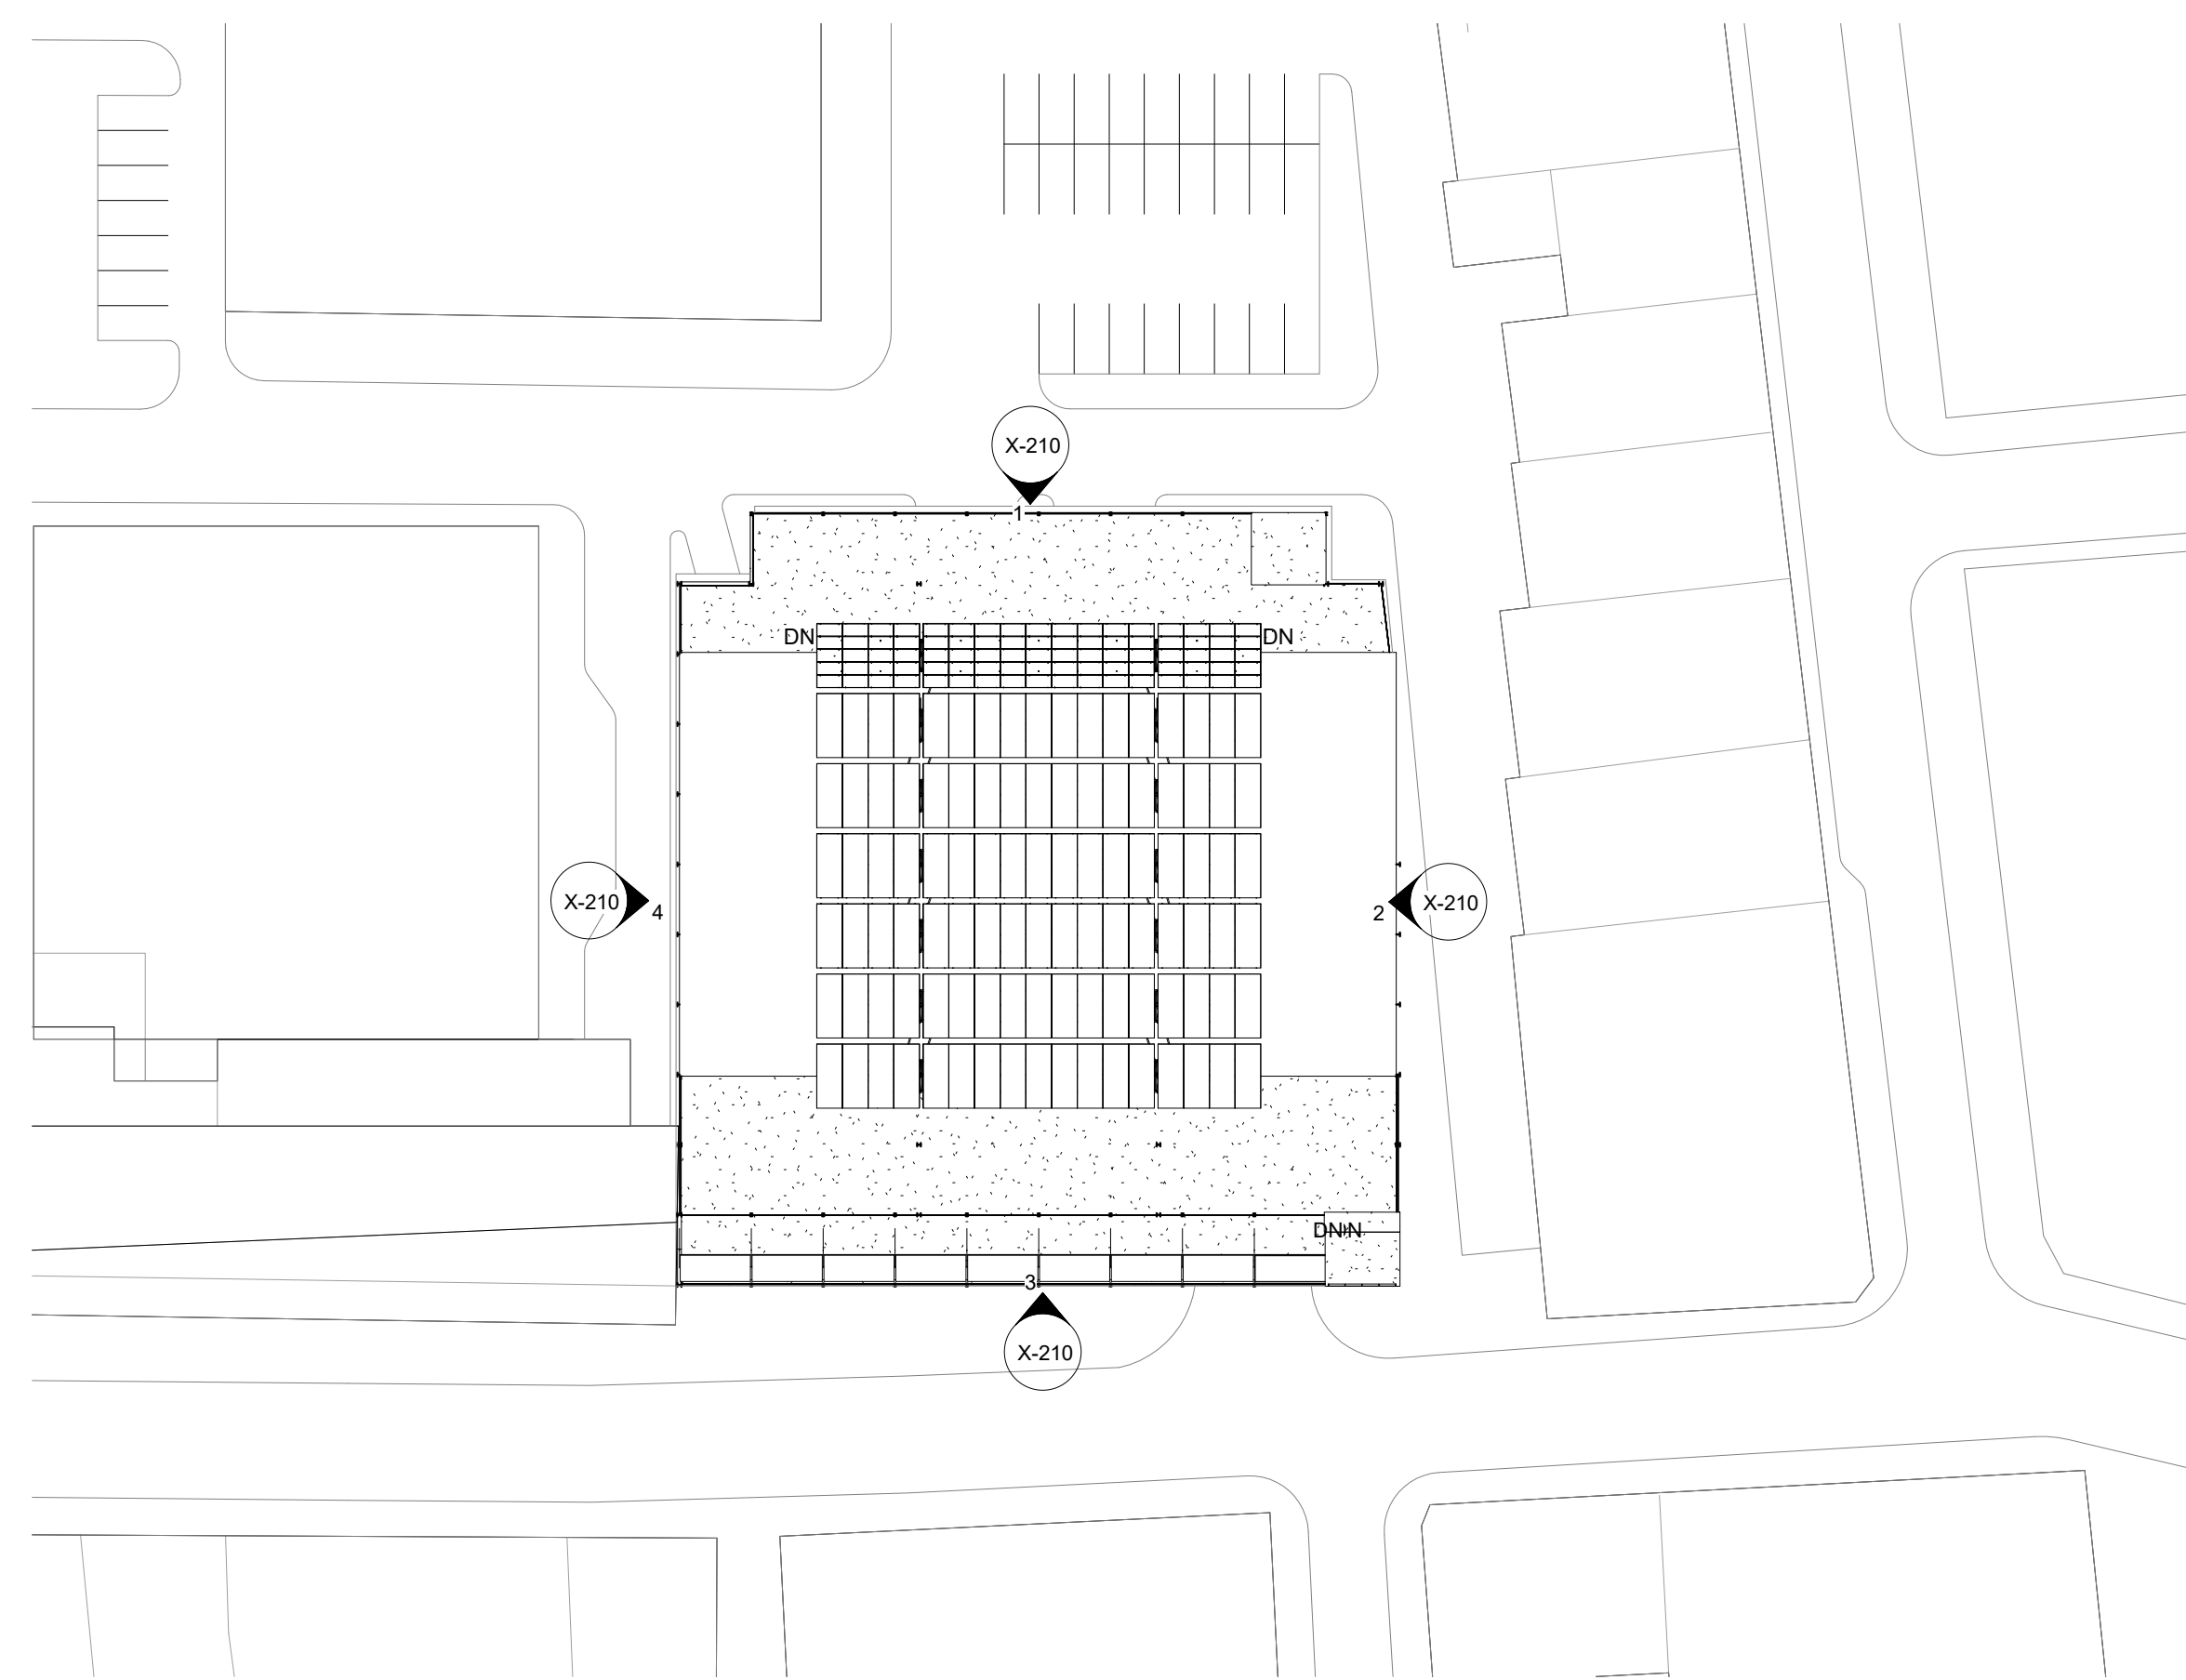

1 SITE PLAN  
 1 : 500

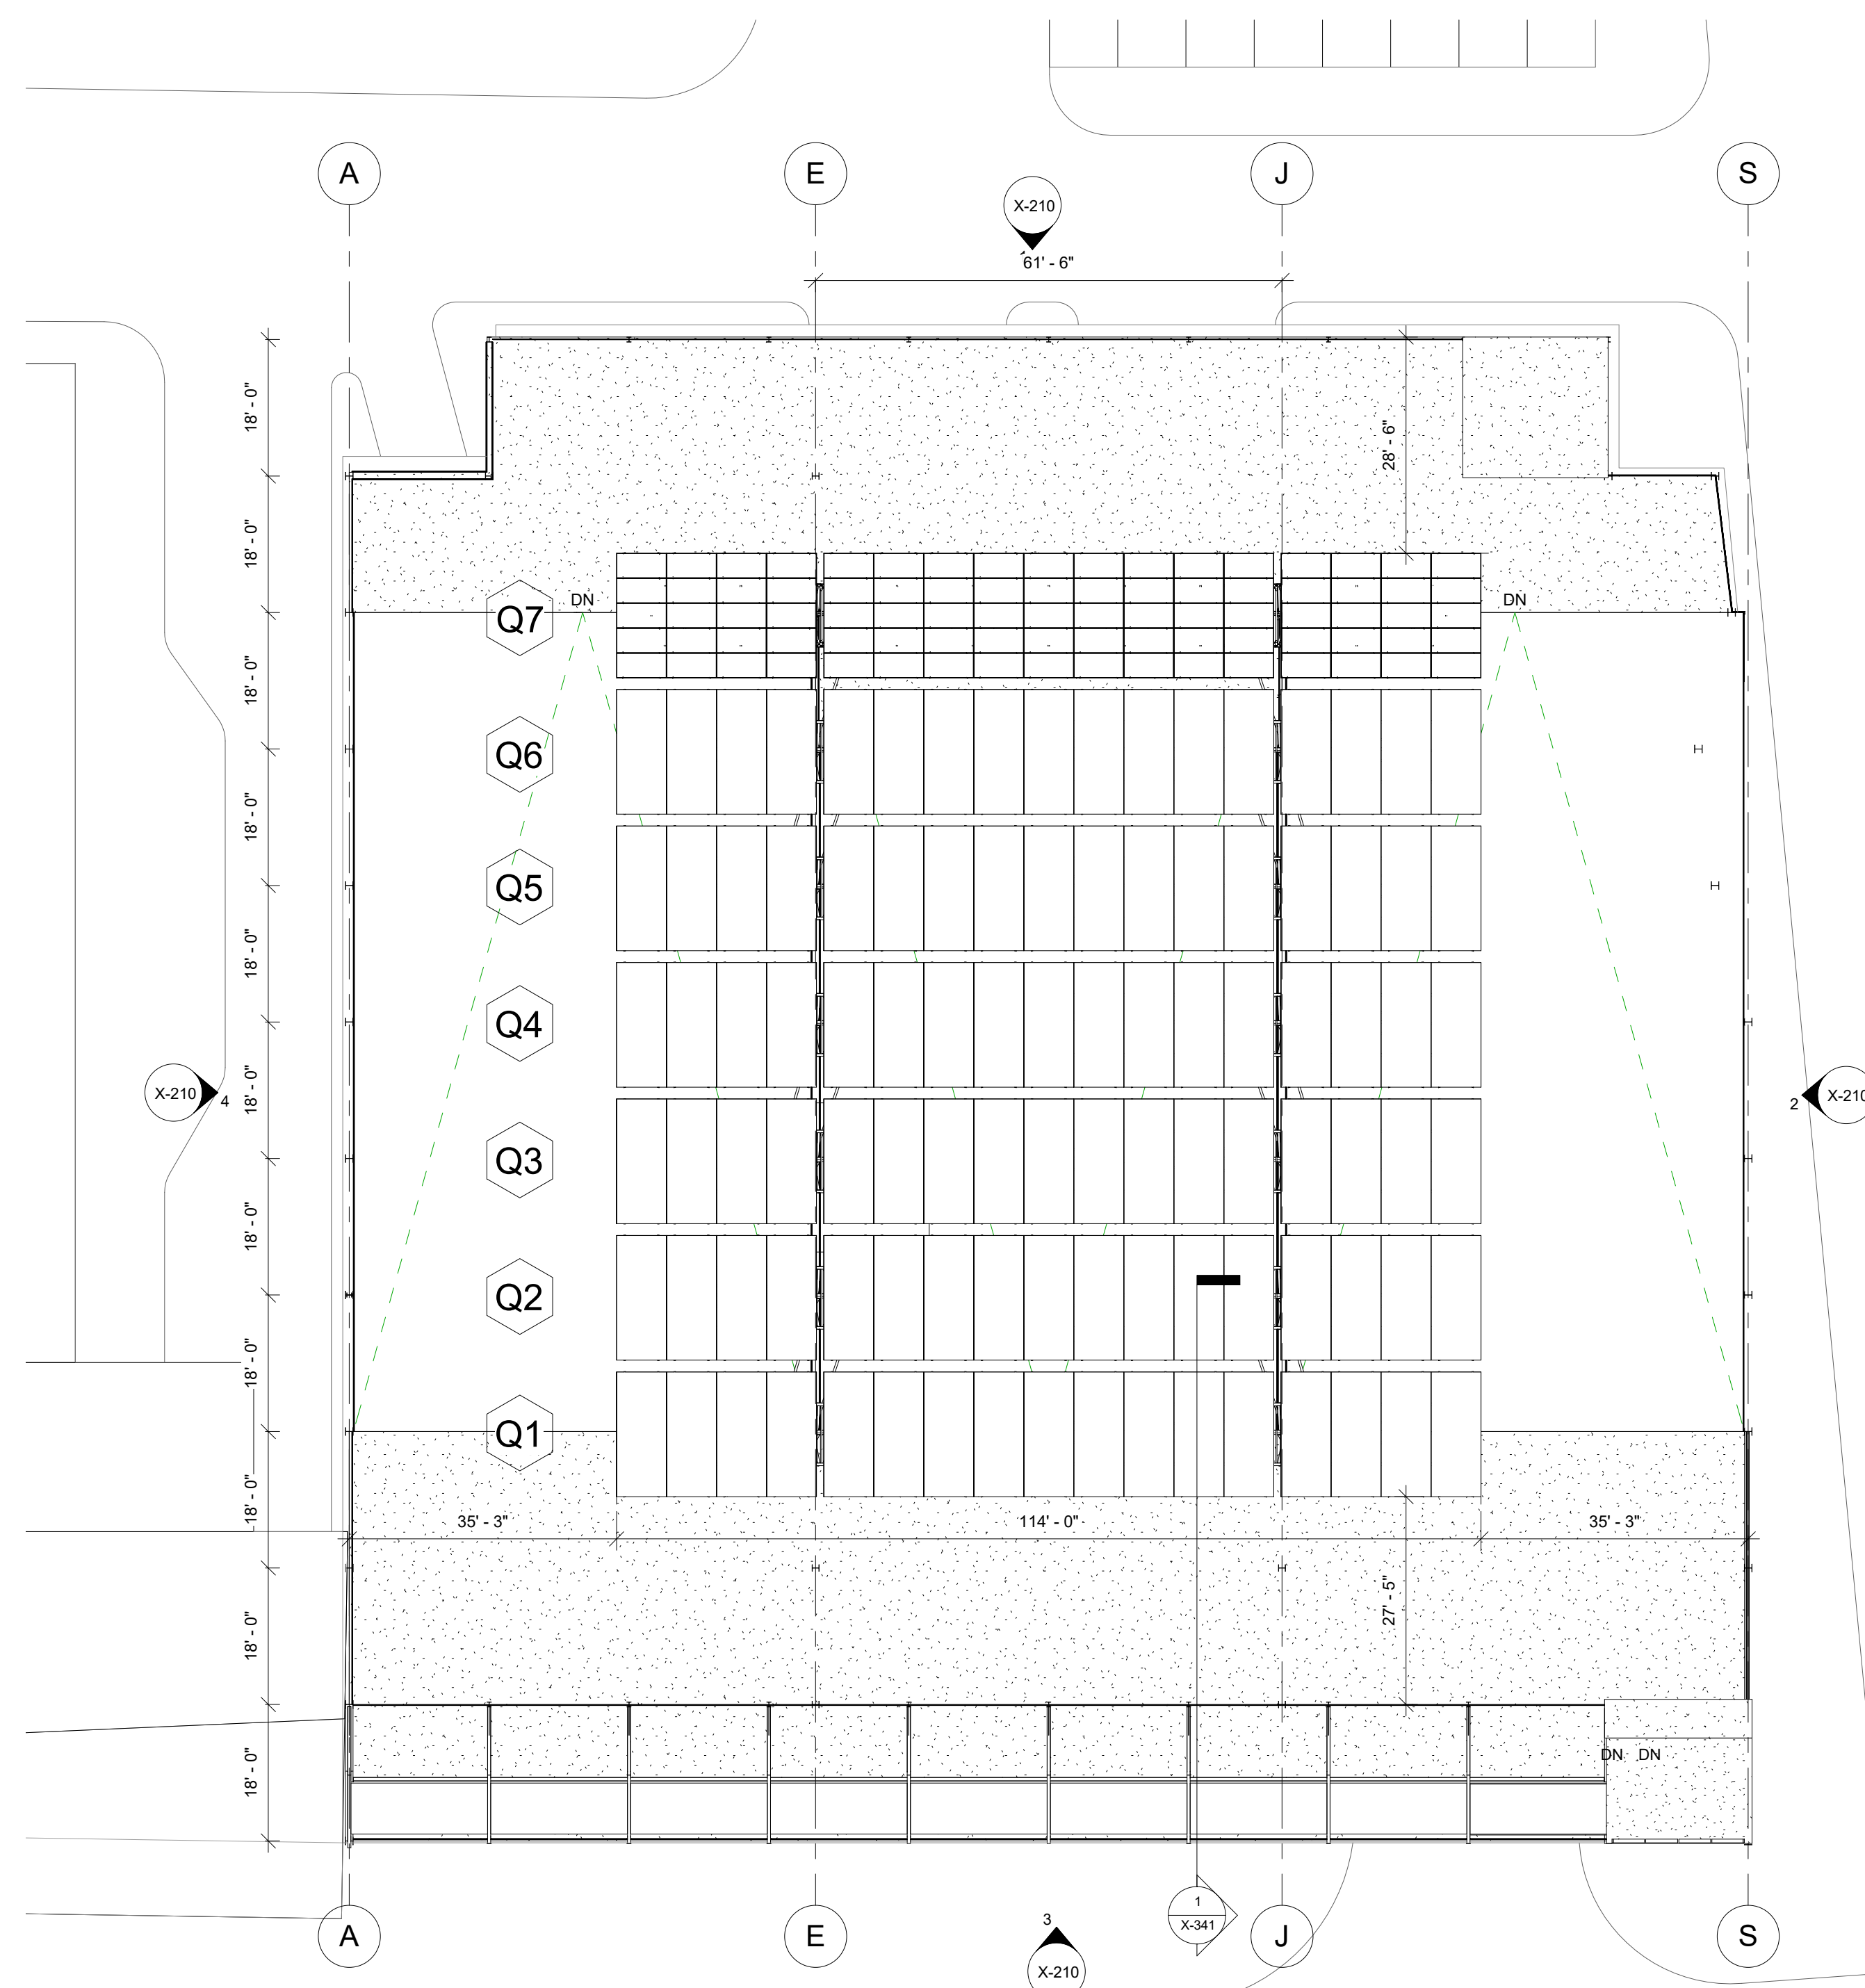

2 ROOF PLAN  
 1/16" = 1'-0"