

**QUEST RENEWABLES**  
75 5th ST. NW, SUITE 2150  
ATLANTA, GA 30308

www.questrenewables.com  
(404) 536-5787


STRUCTURAL CONSULTANT:  
**AO STRUCTURES**  
P.O. BOX 413  
CARNELIAN BAY, CA,  
95140  
916.514.8586  
www.AOstructures.com

OWNER:  
**REVISION ENERGY**  
142 Presumpscot St.  
Portland, ME 04103  
(207)221-6342  
joshd@REVISIONENERGY.COM

**FORE STREET PARKING GARAGE**  
PARKING DECK CANOPY  
425 FORE ST,  
PORTLAND, ME 04101

**QUADPOD CAR CANOPY**  
193.6 kW DC  
578 PV MODULES  
5.00° DEGREE TILT  
187.00° DEGREE AZIMUTH

#	DESCRIPTION	DATE

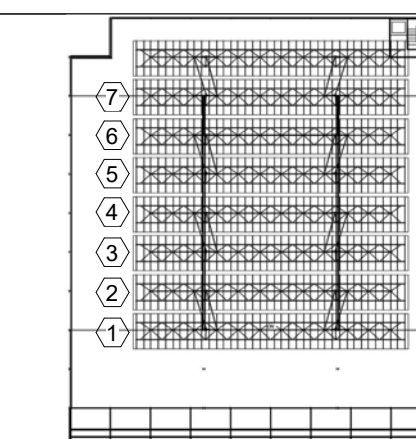


KEY PLAN

# ELEVATIONS


PROJECT NUMBER **J007**  
DATE **02/15/2017**  
DRAWN BY **JD** CHECKED BY **WA**

**X-210**


3/9/2017 5:39:06 PM

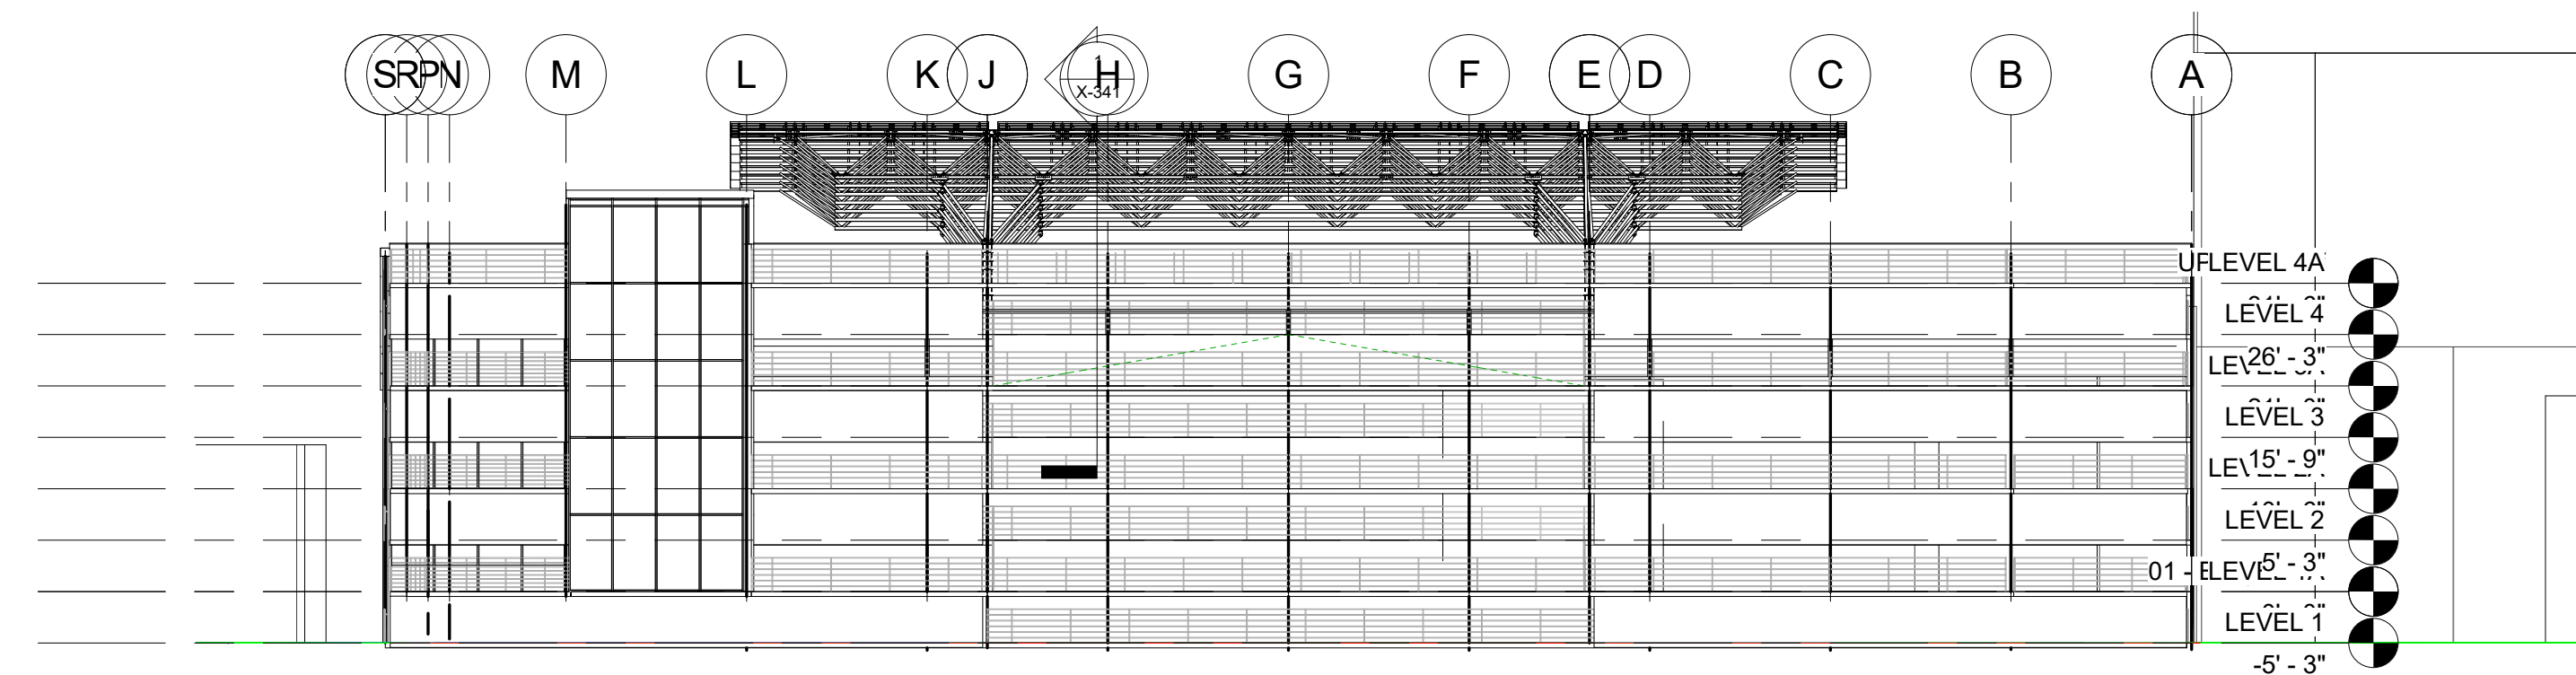


① SITE NORTH ELEVATION  
1/16" = 1'-0"

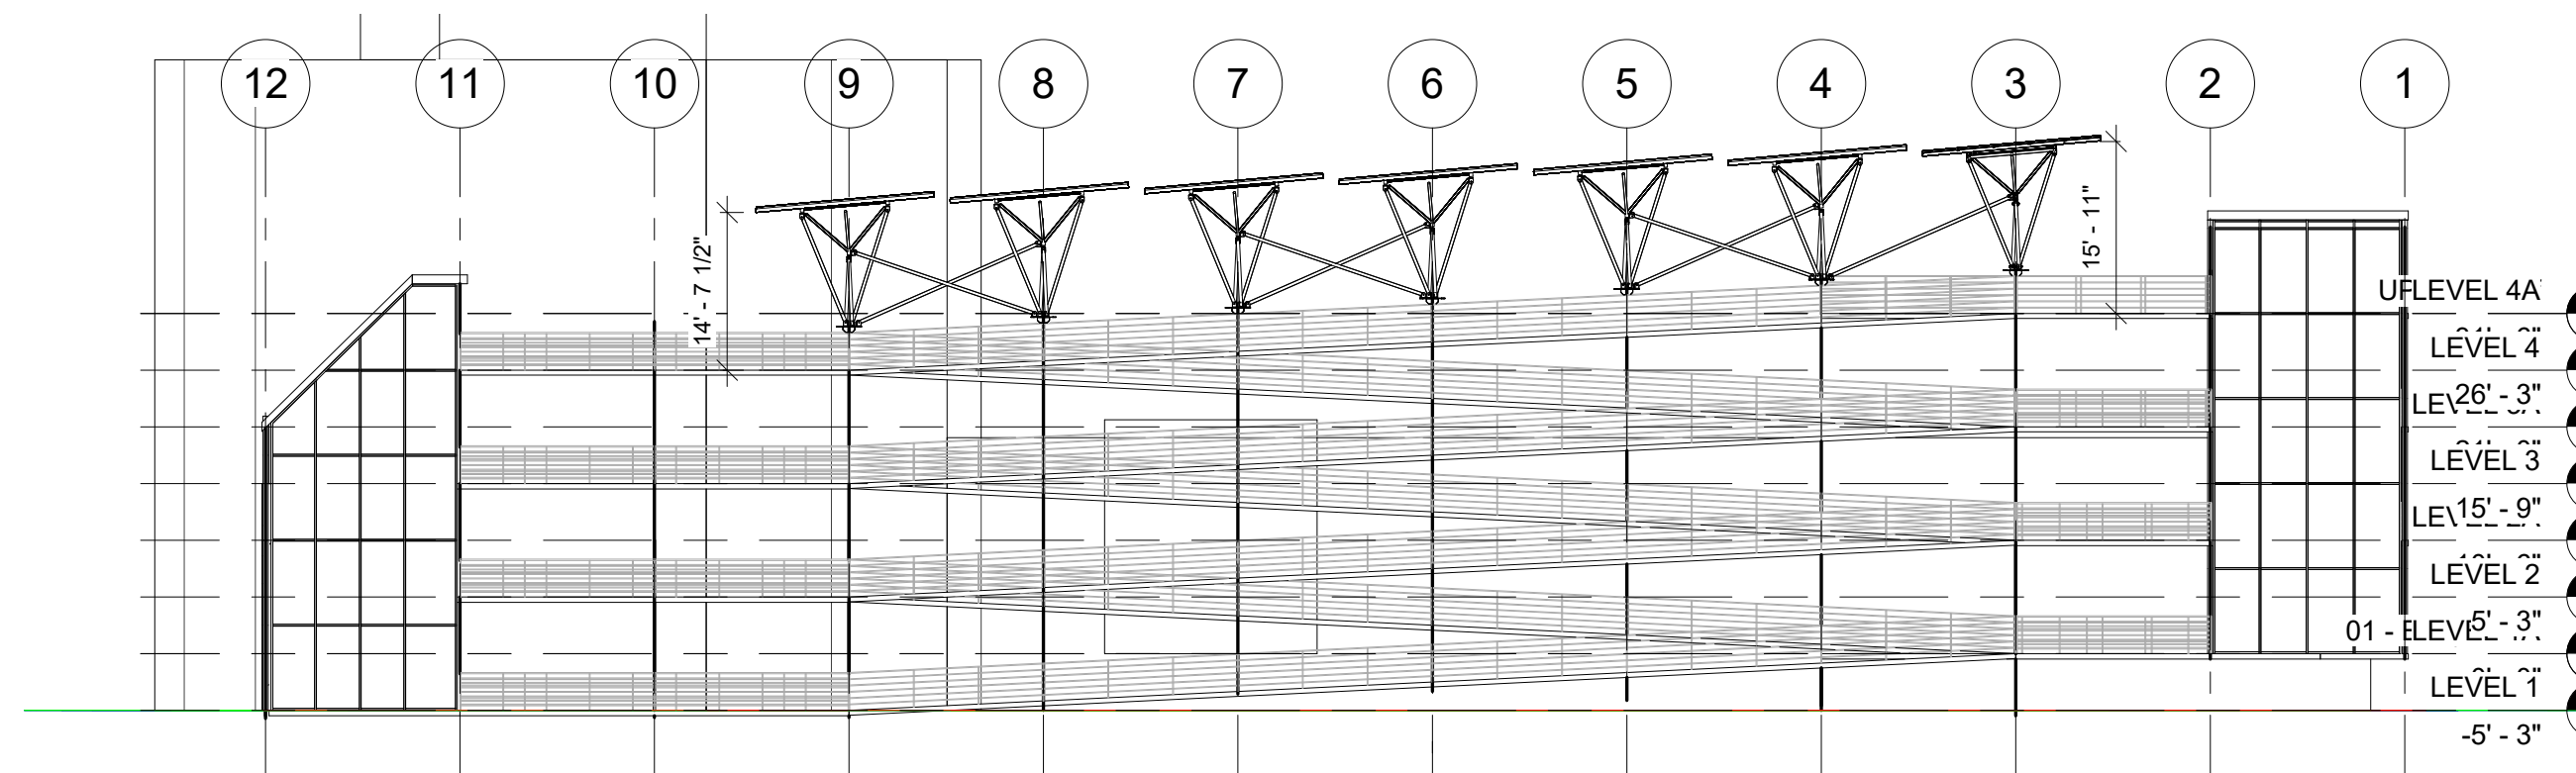


② SITE EAST ELEVATION  
1/16" = 1'-0"

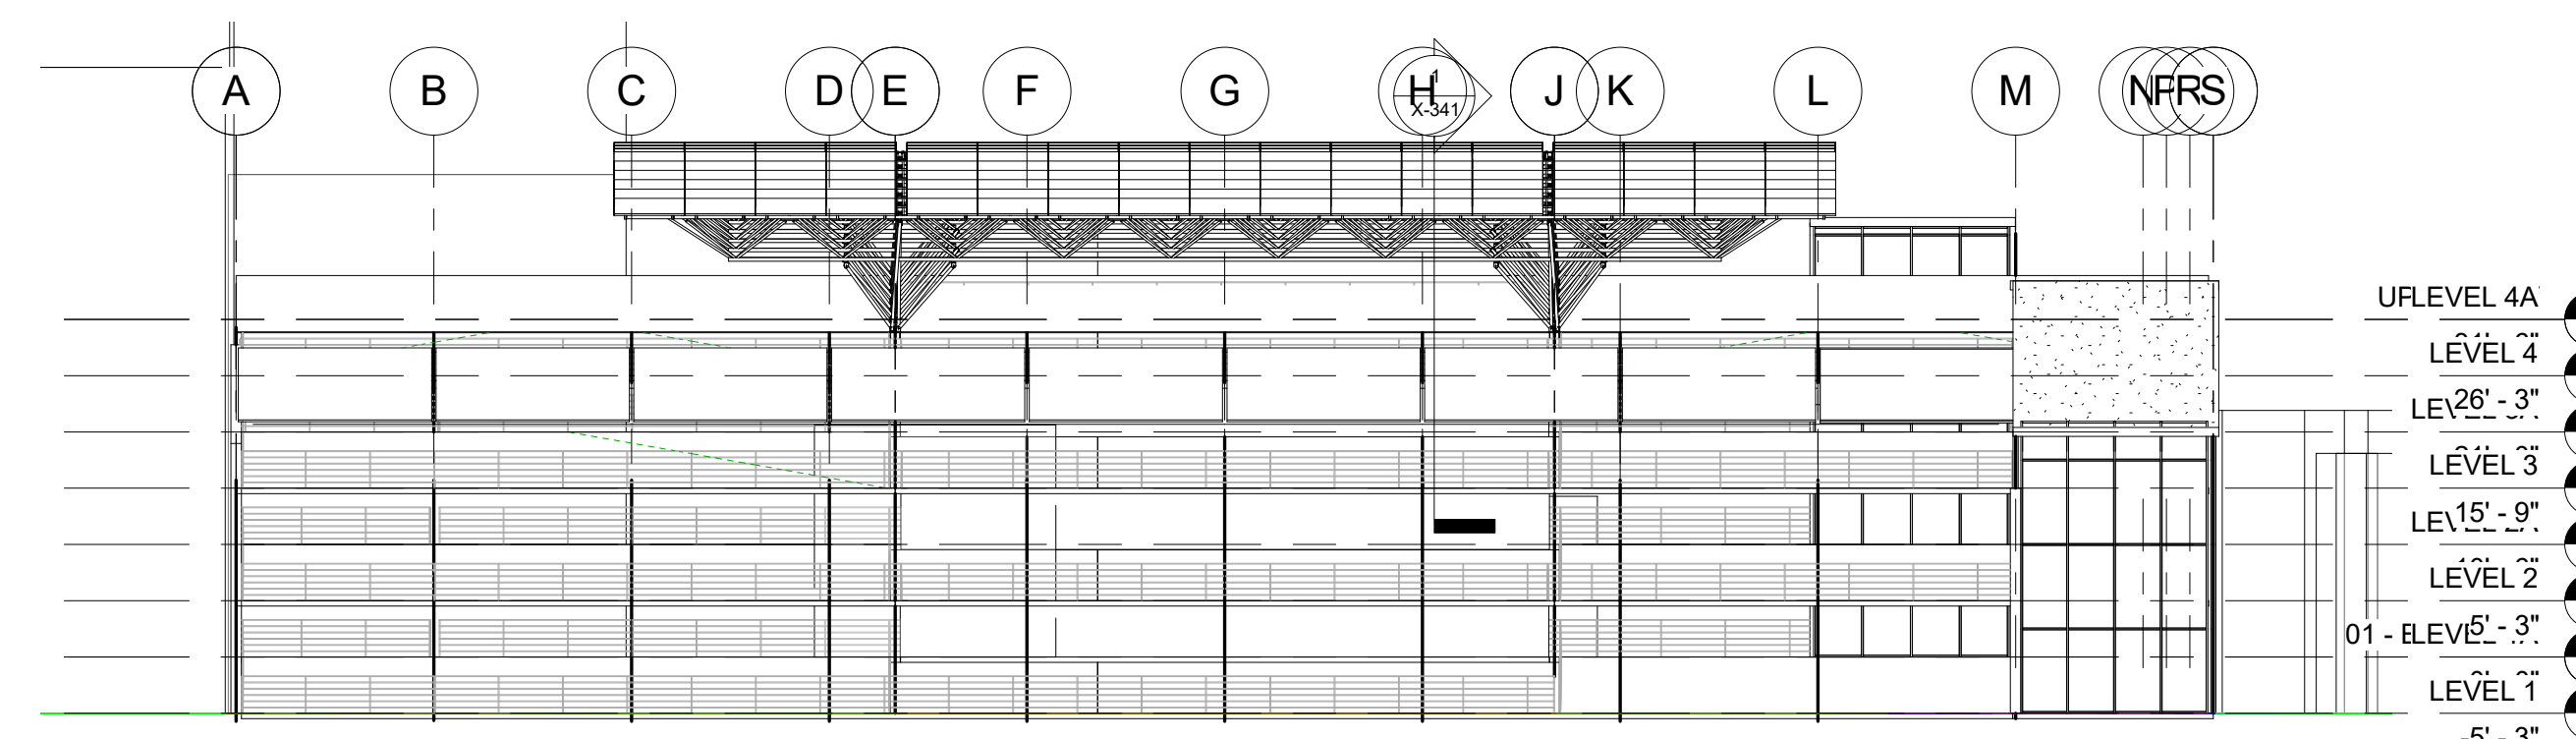

③ SITE SOUTH ELEVATION  
1/16" = 1'-0"

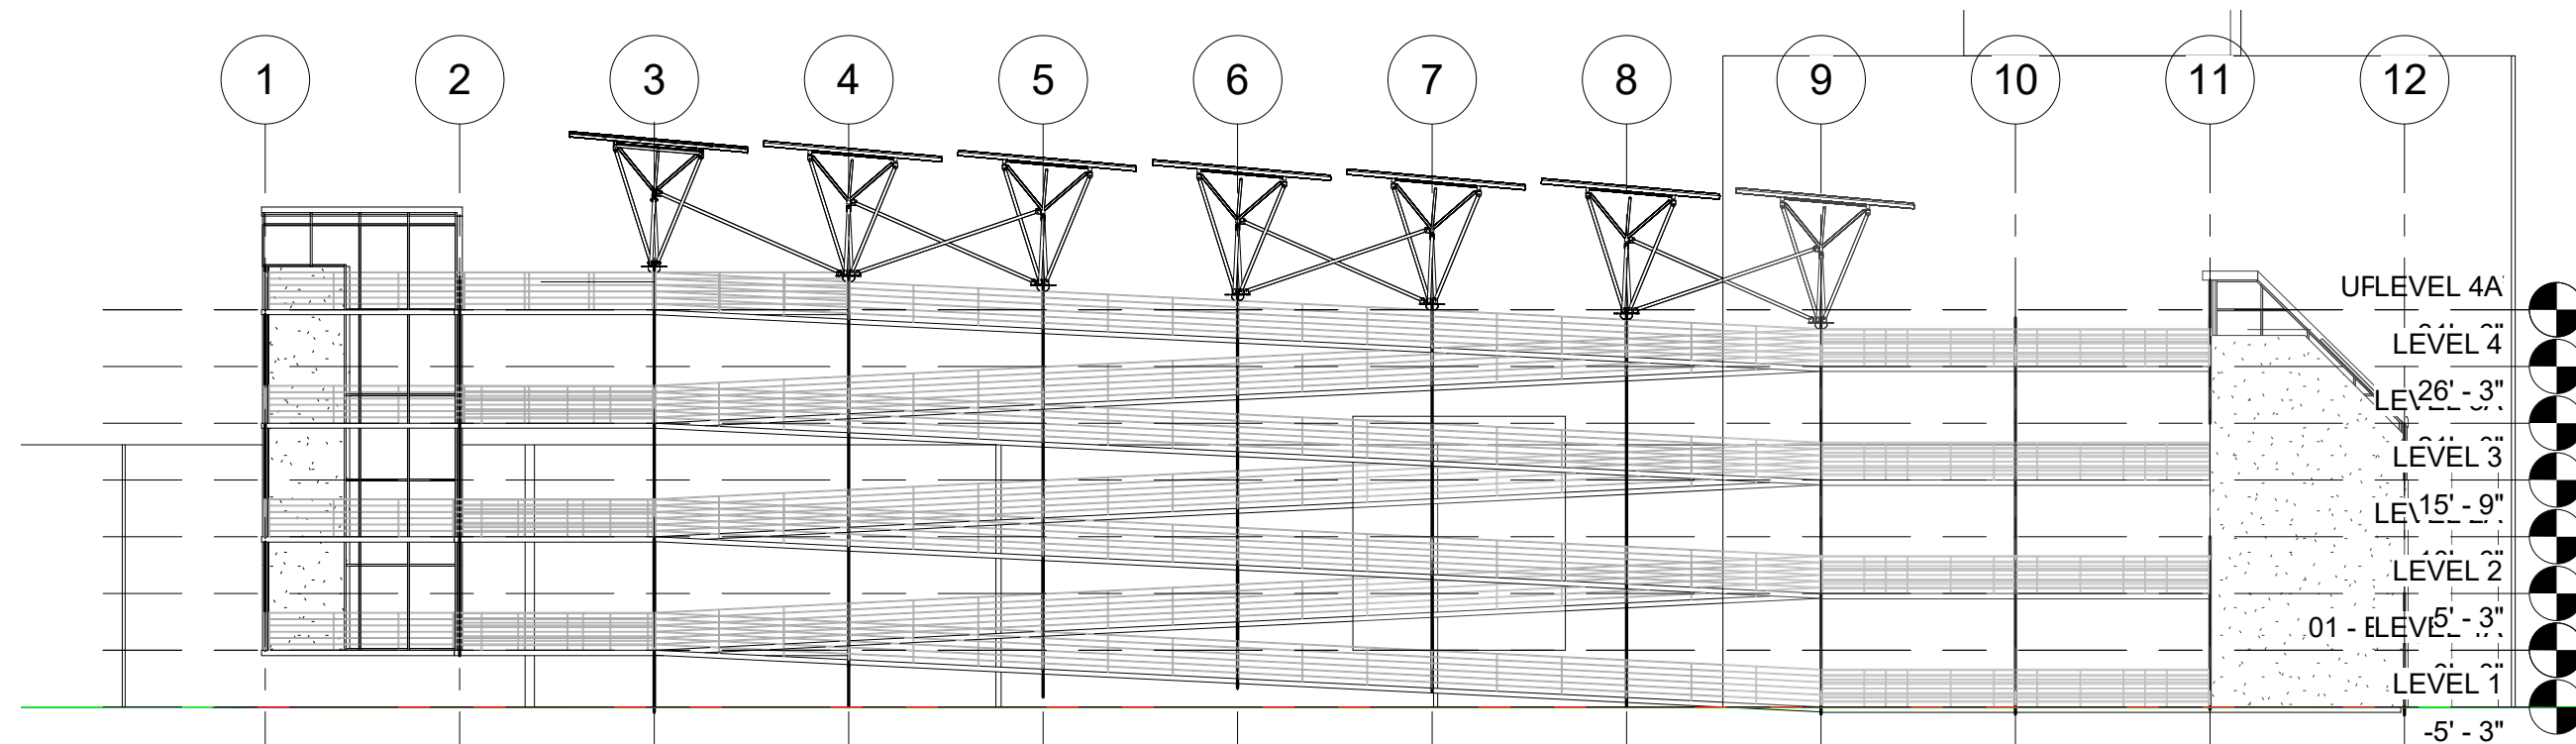

④ SITE WEST ELEVATION  
1/16" = 1'-0"

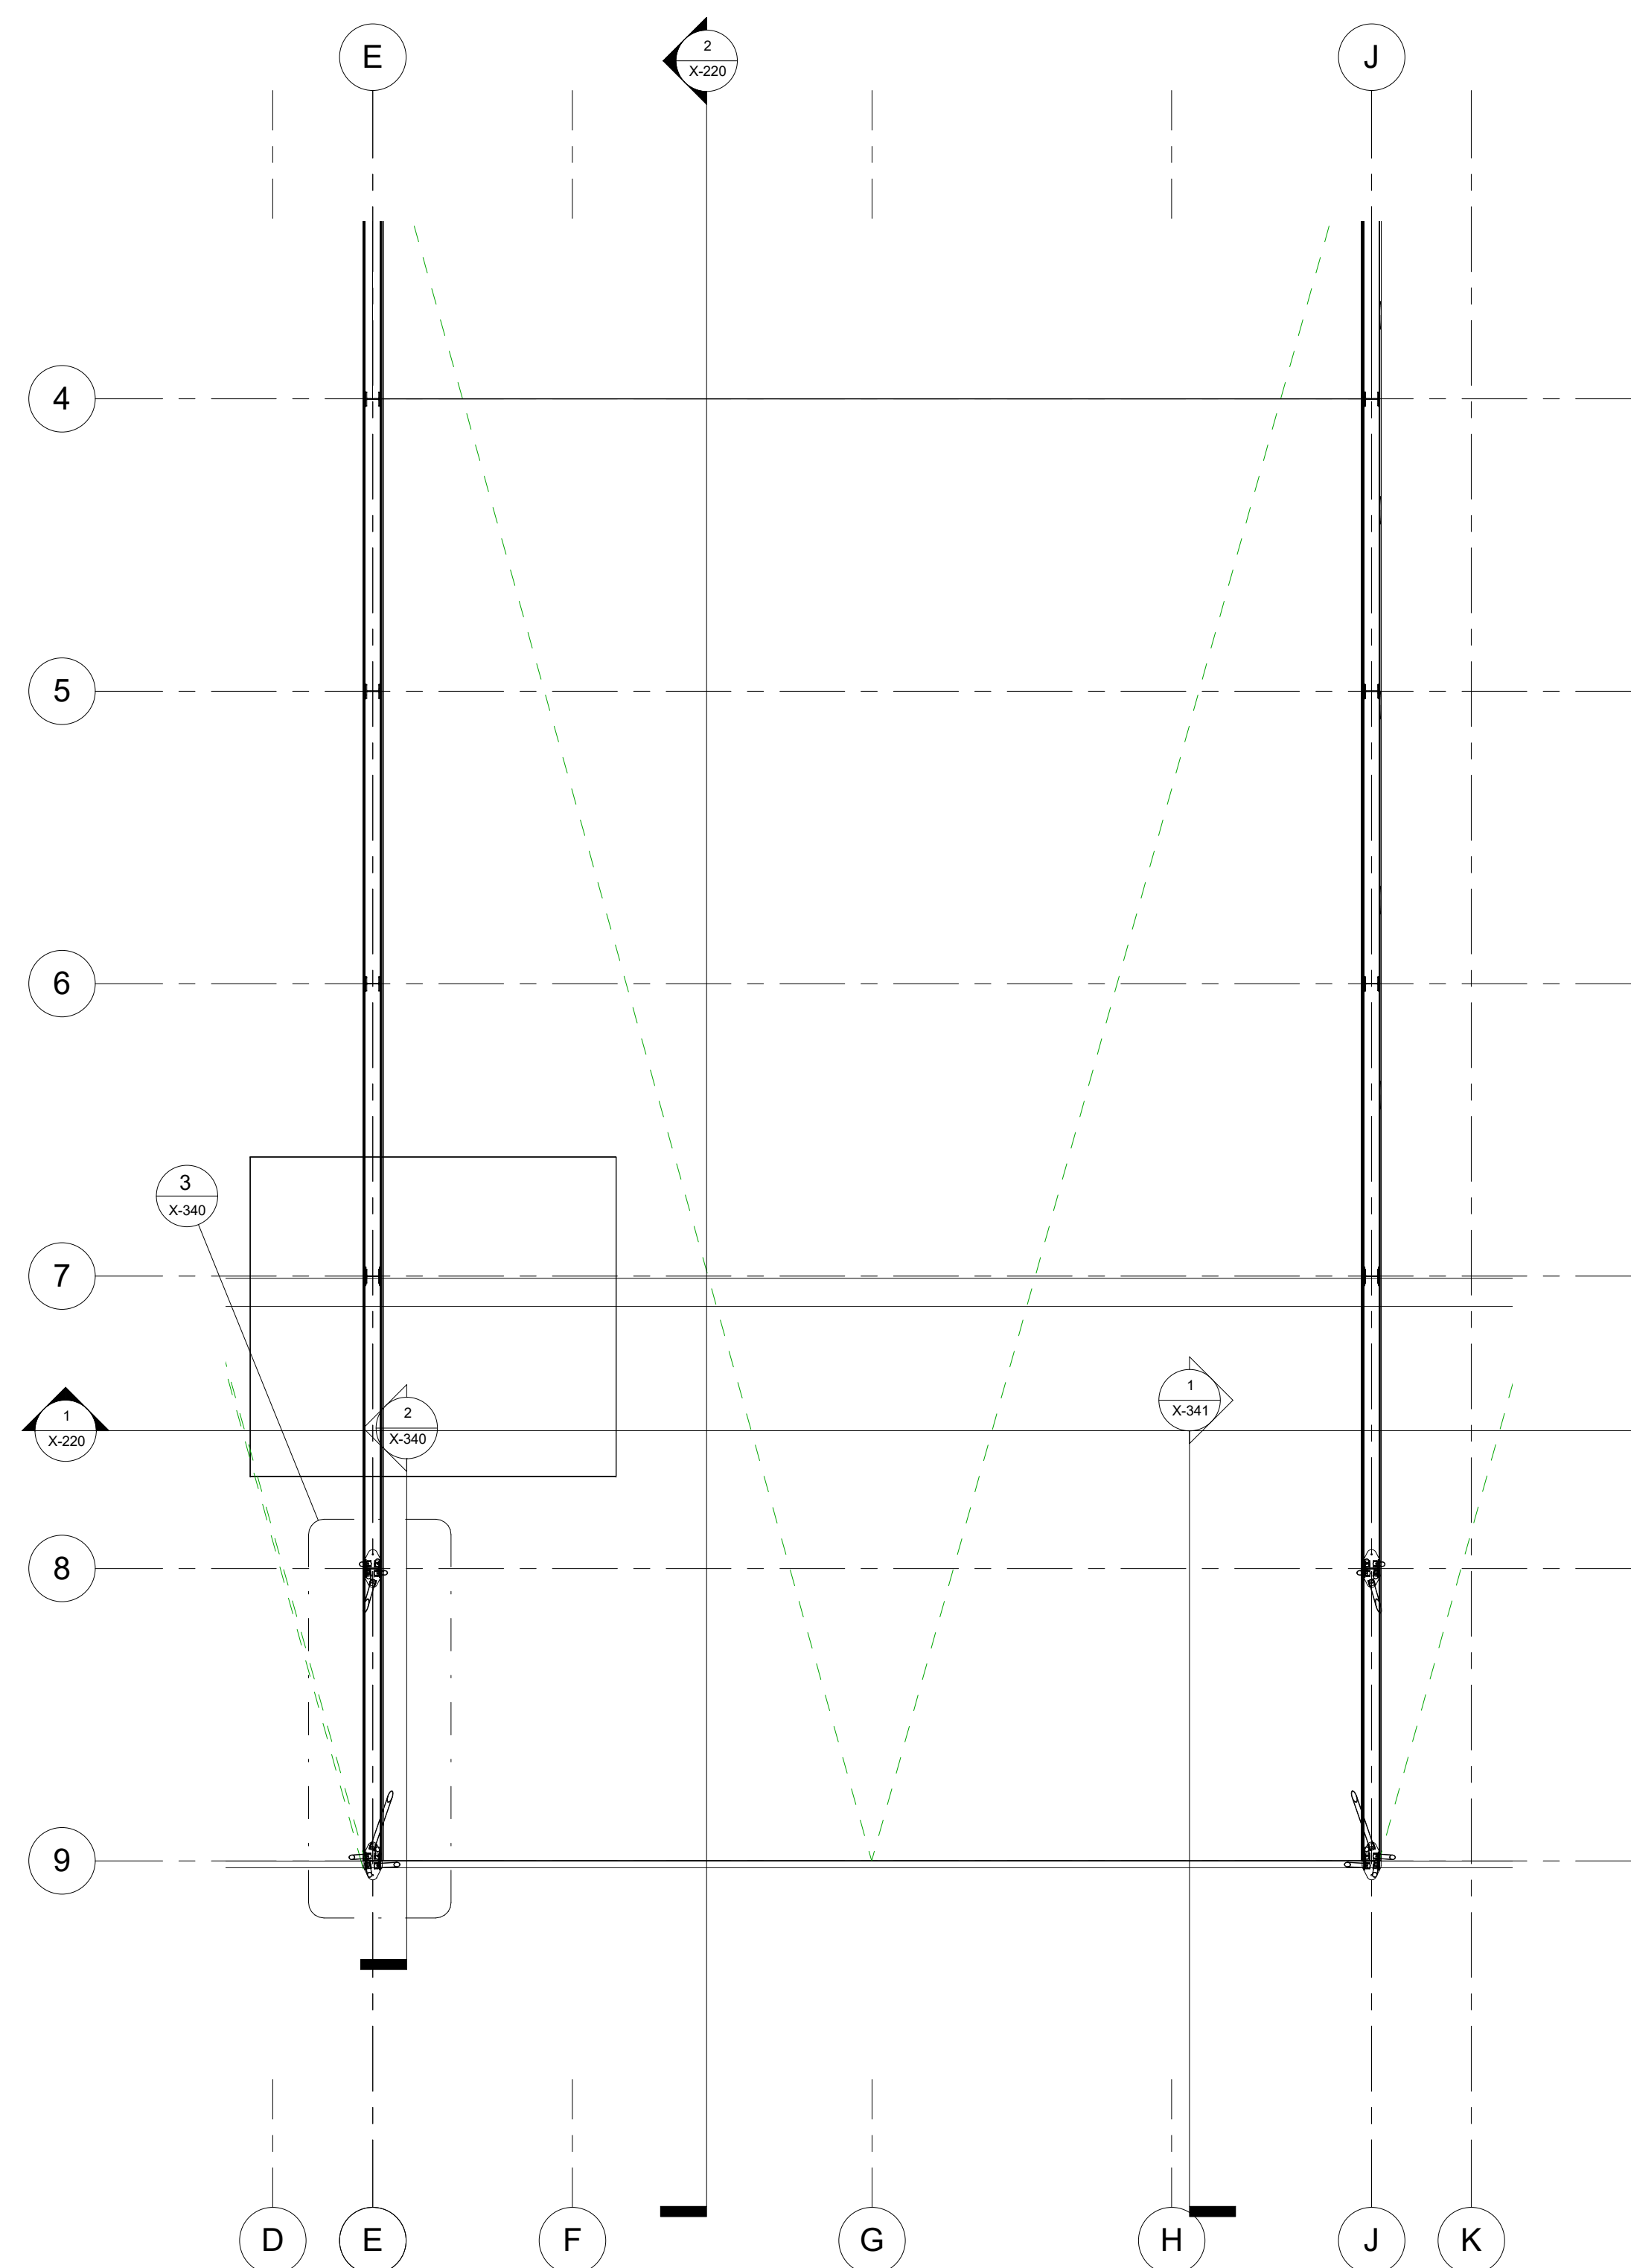

⑤ ENLARGED SUBSTRUCTURE PLAN  
1/8" = 1'-0"