




1 KITCHEN EQUIPMENT PLAN
1/4" = 1'-0"

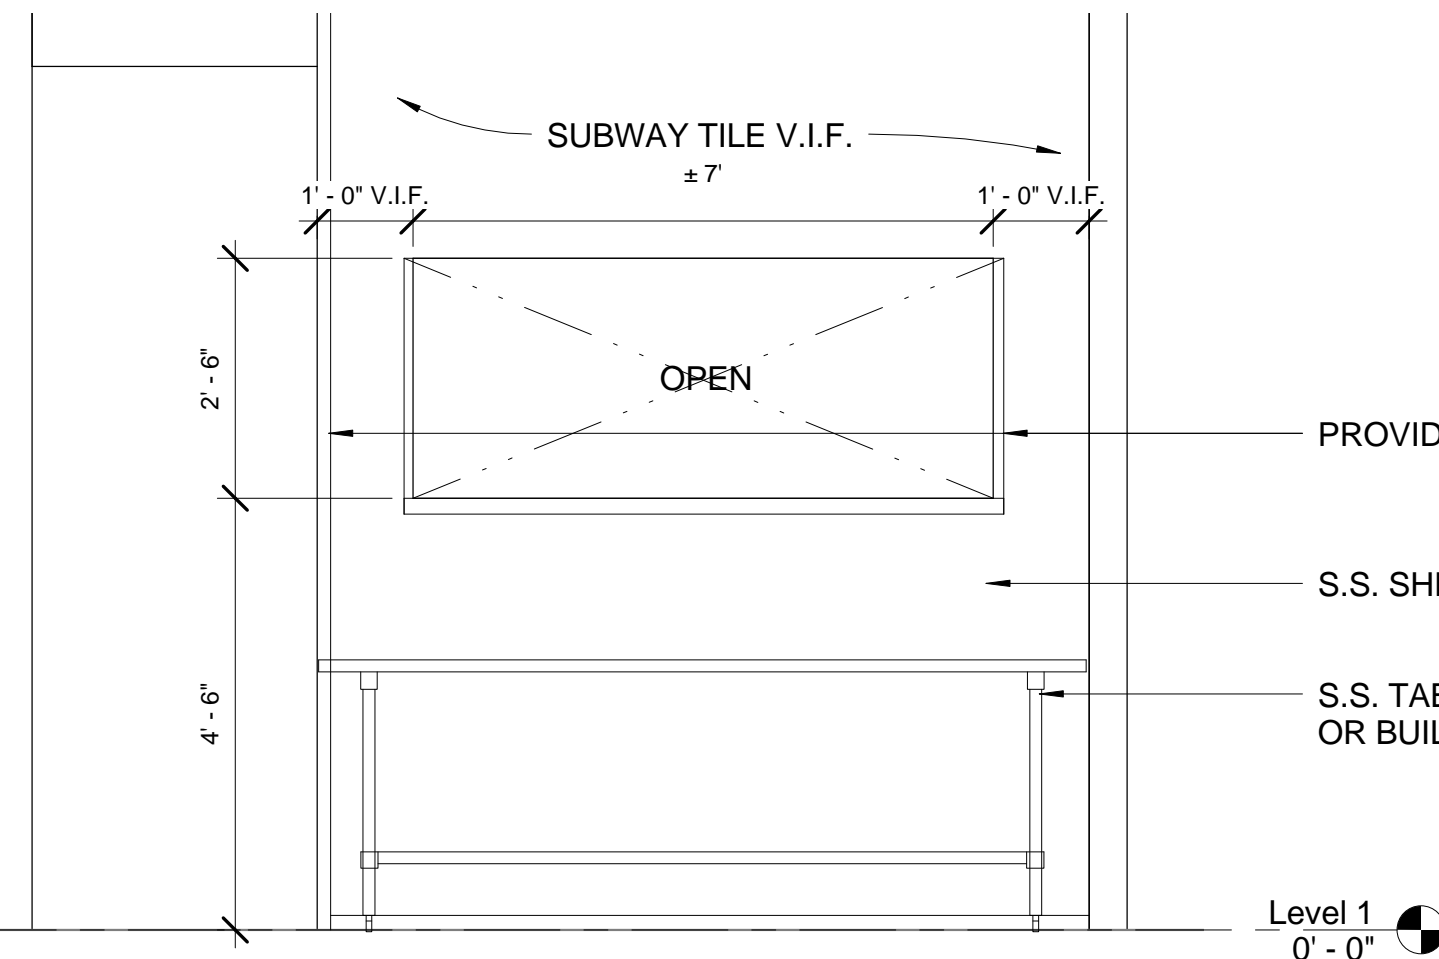

3 Elevation 2 - a
1/2" = 1'-0"

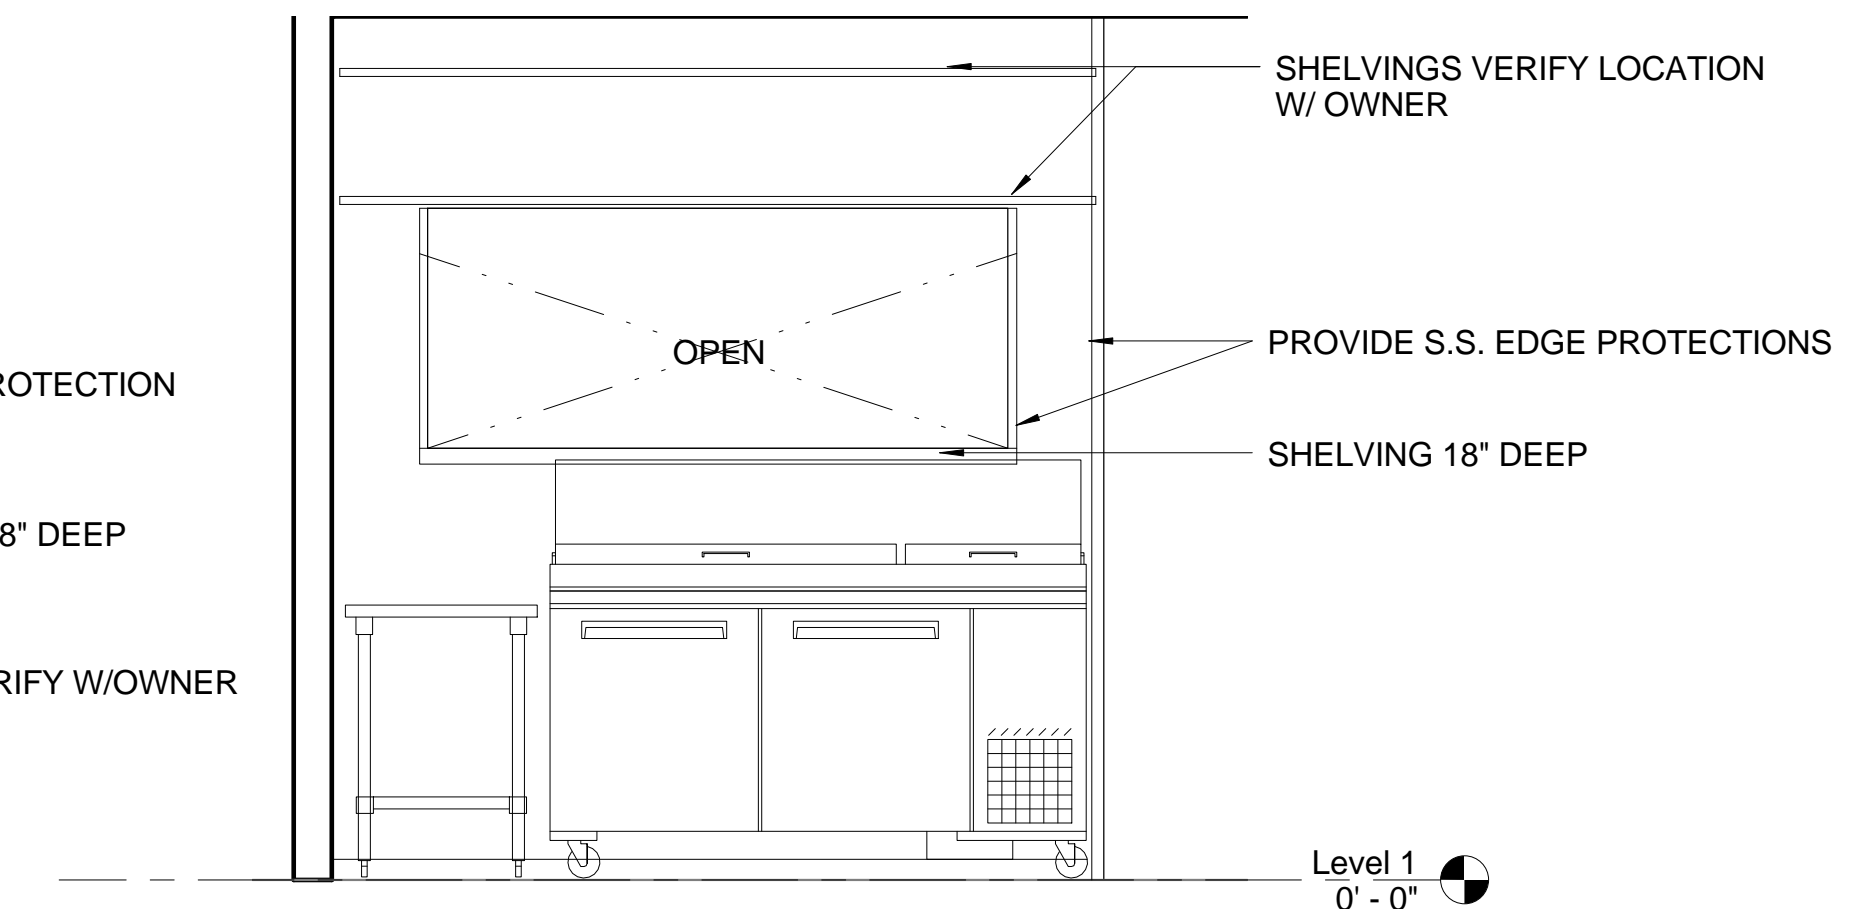

2 Elevation 3 - a
1/2" = 1'-0"

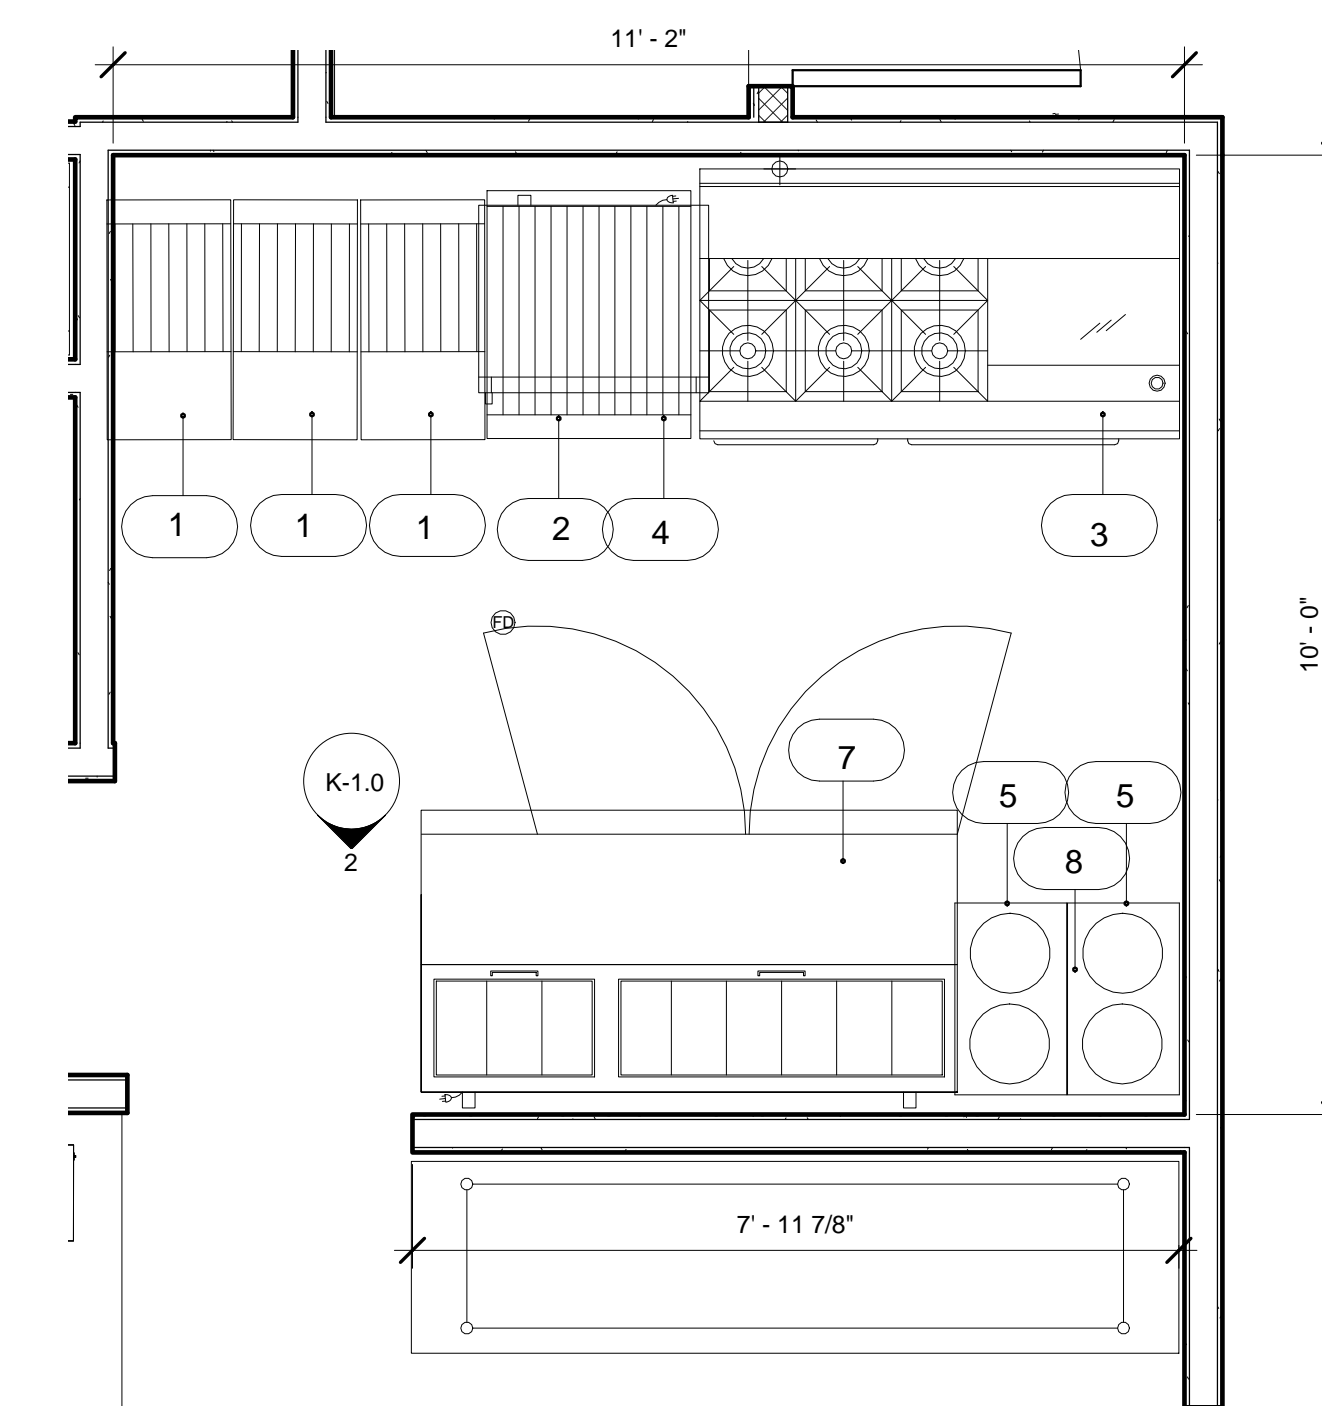

4 FRONT KITCHEN FLOOR PLAN
1/2" = 1'-0"

LOBSTER SHACK - PORTLAND 1/29/2017
PROPOSED EQUIPMENT SCHEDULE

#	QT		mfr	model#	W	D	H	NOTE (CONTRACTOR TO VERIFY)
1	3	FRYER	PITCO	SB14	15 5/8"	39"	46"	NEMA 5-15 PLUG
2	1	CHARBROILER	VULCAN	VACB25	25 1/8"	31"	15"	
3	1	(6)BURNER/24"GRIDDLE	VULCAN	60SS-6B24GBN	60"	34 3/4"	43"	
4	1	UNDER COUNTER REF	TRUE	TUC-27D-2-HC	27 5/8"	31"	36"	NEMA-5-15R
5	2	SOUP WARNER	VOLLRATH	27028	13 1/2"	23"	23"	NEMA-5-15R
6	1	PIZZA PREP TABLE	TURBO AIR	TPR-67SD-D2	67"	32"	36"	NEMA-5-15P
7	1	S.S. TABLE	TURBO AIR	TSW-3030DE	30"	30"	32"	
8	1	S.S. TABLE	TURBO AIR	TSW-2496	96"	24"	32"	VERIFY W/ OWNER
9	1	UNDER COUNTER REF.	TURBO AIR	TUR-48SD	48"	30"	36"	NEMA 5-15P
10	1	ICE MAKER	HOSHIZAKI	KM-515MAH	22	28	76	
11	1	DISH WASHER	LAMBER	L21EKDPS	24"	30"	58"	
12	1	DISHTABLE	ADVANCE TABCO	DTL-S-30-24R	24"	30"		
13	1	REACH-IN FREEZER	TRUE	TS-35F	40"	30"	78"	NEMA 5-20-R
14	1	SODA DISPENSER	LANCER	IBD4500-30				
14a	1	ICE MAKER	HOSHIZAKI	F-1501M				
15	1	HAND SINK	TURBO AIR	TSS-1-H	17"	15"	14"	
16	1	MOP SINK	ZURN	Z1996-24	24"	24"	10"	
17	1	MOP SINK FAUCET	ZURN	Z1996-SF				W/ INTEGR. VACUUM BREAKER
18	1	PREP-SINK	GREEN WORLD	TSA-1-12-R1	39"	24"	45"	
19	2	RECESSED PAPER DISPENSER	BOBRICK	B-3944	18"	4"	56"	RECESSED

REVISION

Tenant Improvement
Old Port Lobster Shack
425 FORE STREET
PORTLAND ME

PROJECT NUMBER 150101
DRAWN Author
CHECKED Checker
DATE
SCALE

KITCHEN EQUIPMENT PLAN

K-1.0