



Bangor Savings Bank ATM


401 Fore Street
Portland ME 04101

JOB: 10146

ISSUE DATE
PRELIM. 10-12-10
P STAFF 3-25-11
CDs 3-25-11
REV. 1 -
REV. 2 -
PRINT 05-25-11

EXTERIOR
ELEVATIONS

A-2

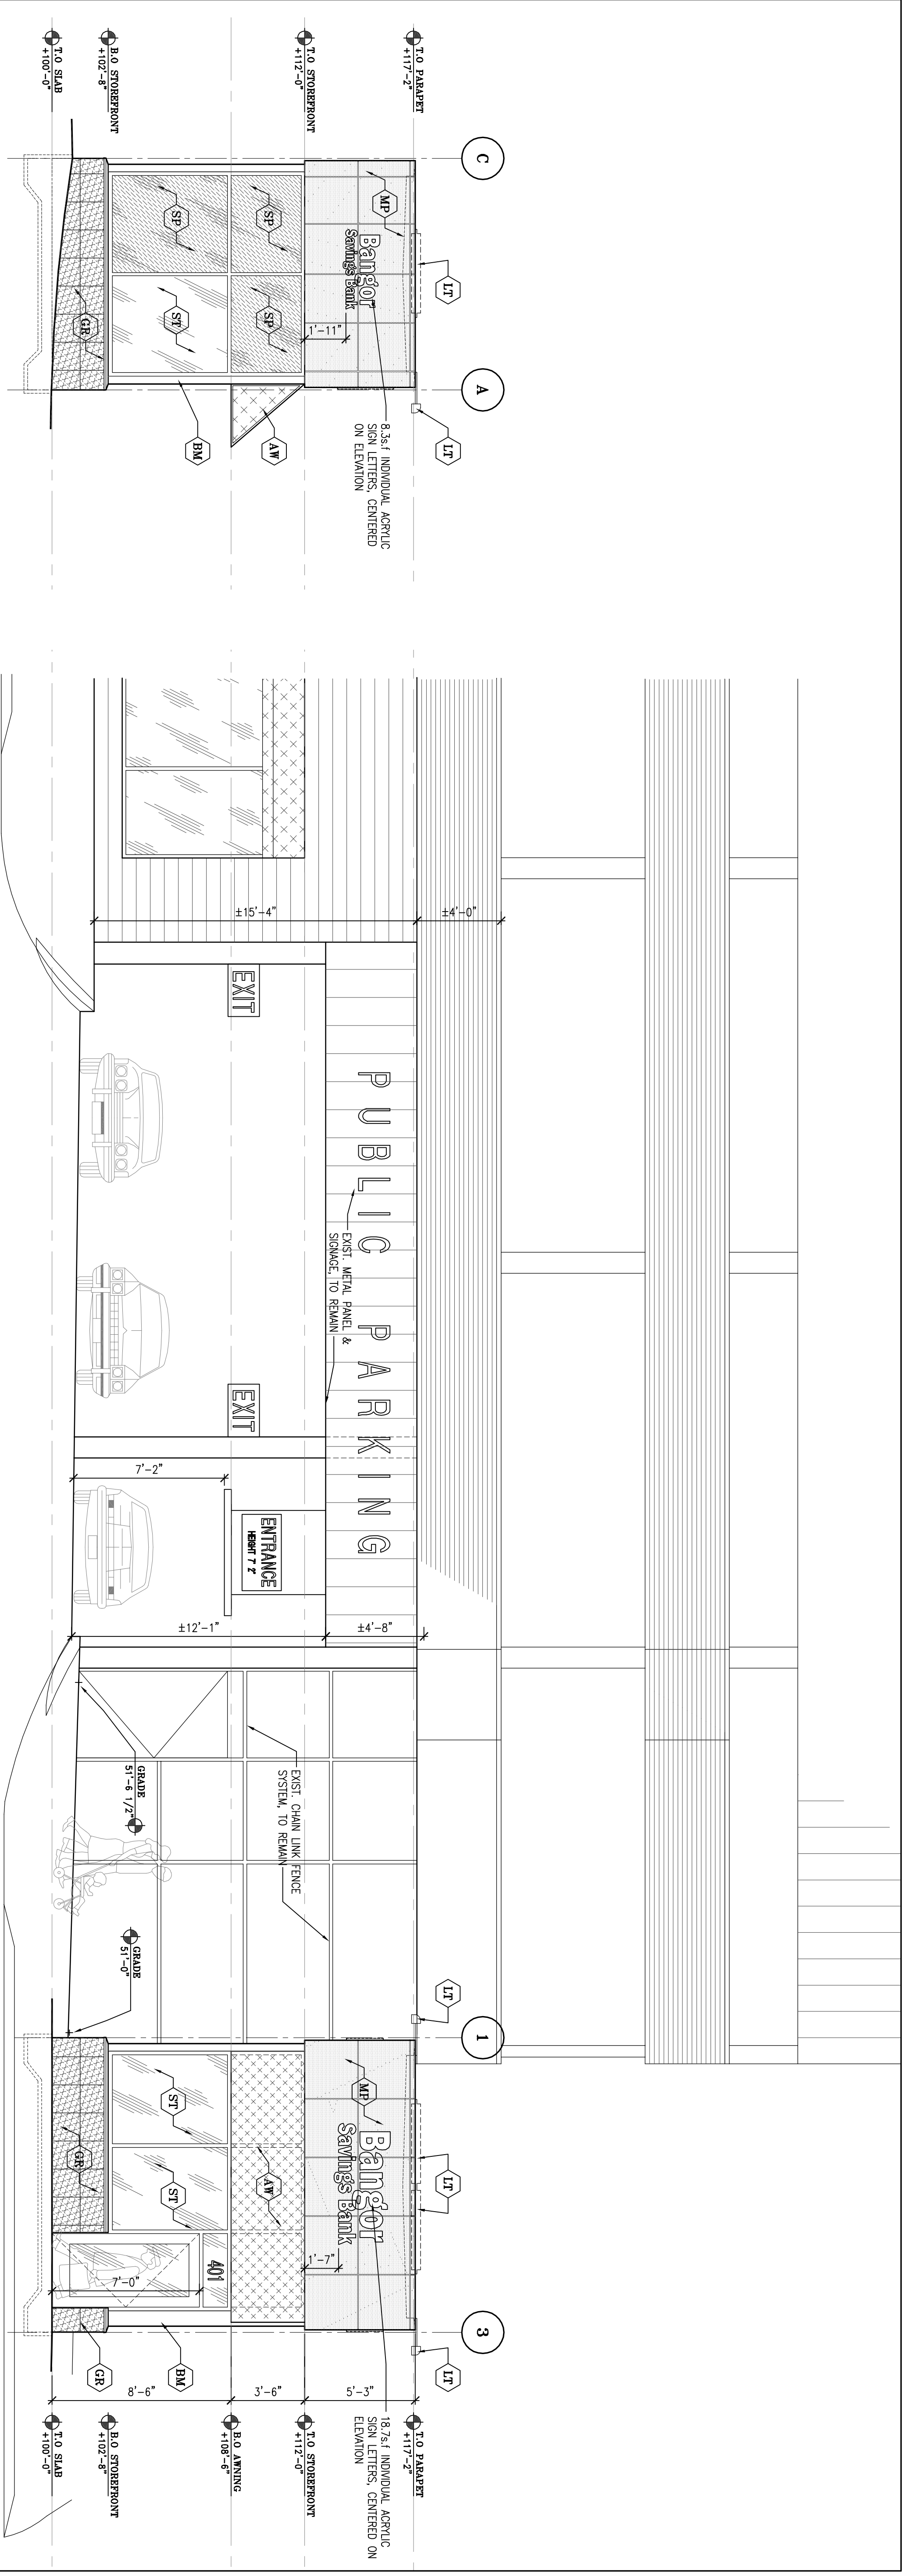

SIDE ELEVATION
SCALE: 1/4" = 1'-0"

FORE STREET ELEVATION
SCALE: 1/4" = 1'-0"

FOX COURT ELEVATION
SCALE: 1/4" = 1'-0"

REAR ELEVATION
SCALE: 1/4" = 1'-0"

MATERIAL LEGEND:

- AW BANGOR BLUE FABRIC AWNING OVER 1" SQ. ALUM. TUBE FRAMING
- BM BENT ALUM. METAL COLUMN WRAP ON 1" RIGID INSUL.
- GP 16"x16"x1" GRANITE ON 1/2" CEMENT BOARD ON 2" RIGID INSUL.
- LT TERCOT TL, 1209-X-364/AL/ES90/4"/1/1/8 EXTERIOR DIGITAL LEAD COAT FINISH
- MP ALU/OBONT/ PANELS ROUTE & RETURN WET SEAL SYSTEM (COPPER METALLIC)
- RP EPDM MEMBRANE ROOFING SYSTEM
- SD 7" TH. PRE-FINISHED CEMENT CLAPBOARD SIDING SYSTEM
- SP 6" CLEAR ANOD. ALUM. STOREFRONT SYSTEM
- ST 6" CLEAR ANOD. ALUM. STOREFRONT GLASS SYSTEM w/ 1" INSUL. SPANDREL GLASS
- T4 1/4" HARD-TRM TRIM BOARD, TYP.
- T10 1x10 HARD-TRM VERTICE TRIM BOARD
- WT 1x8 FLASHED VEXE WATER TABLE, TYP.

FOR CONSTRUCTION
05-25-11