


LINGLEDDESIGNGROUP, INC
 158 WEST MAIN STREET
 LENA, IL 61048
 PHONE: 815-369-9155
 FAX: 815-369-4495
 WWW.LINGLEDDESIGN.COM

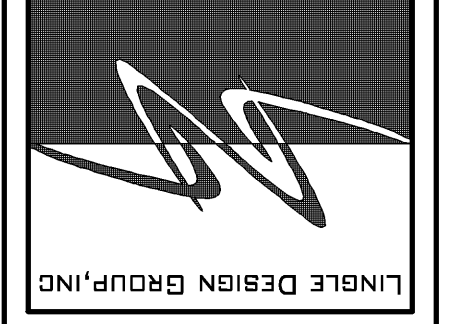

© ALL DRAWINGS AND WRITTEN MATERIAL CONTAINED HEREIN ARE THE PROPERTY OF THE LINGLED DESIGN GROUP, INC. THEY MAY NOT BE REPRODUCED, COPIED, REUSED, OR DISCLOSED IN ANY MANNER WITHOUT WRITTEN AUTHORIZATION FROM THE ARCHITECT.


FIVE GUYS
 (BURGERS and FRIES)
 425 FORE STREET
 PORTLAND, MAINE 04101-4396

REVISIONS #	DATE	DESCRIPTION
1	12/15/2010	ISSUED FOR PERMIT
2	01/27/2011	REVISED PER I.L. MUNICIPAL & CORP. COMMENTS
3	02/08/2011	ISSUED FOR CONSTRUCTION

PROJECT NUMBER:	10-1033
DRAWN BY:	SRM
CHECKED BY:	BVE

SHEET TITLE:
EXTERIOR ELEVATIONS

SHEET NUMBER:
A201

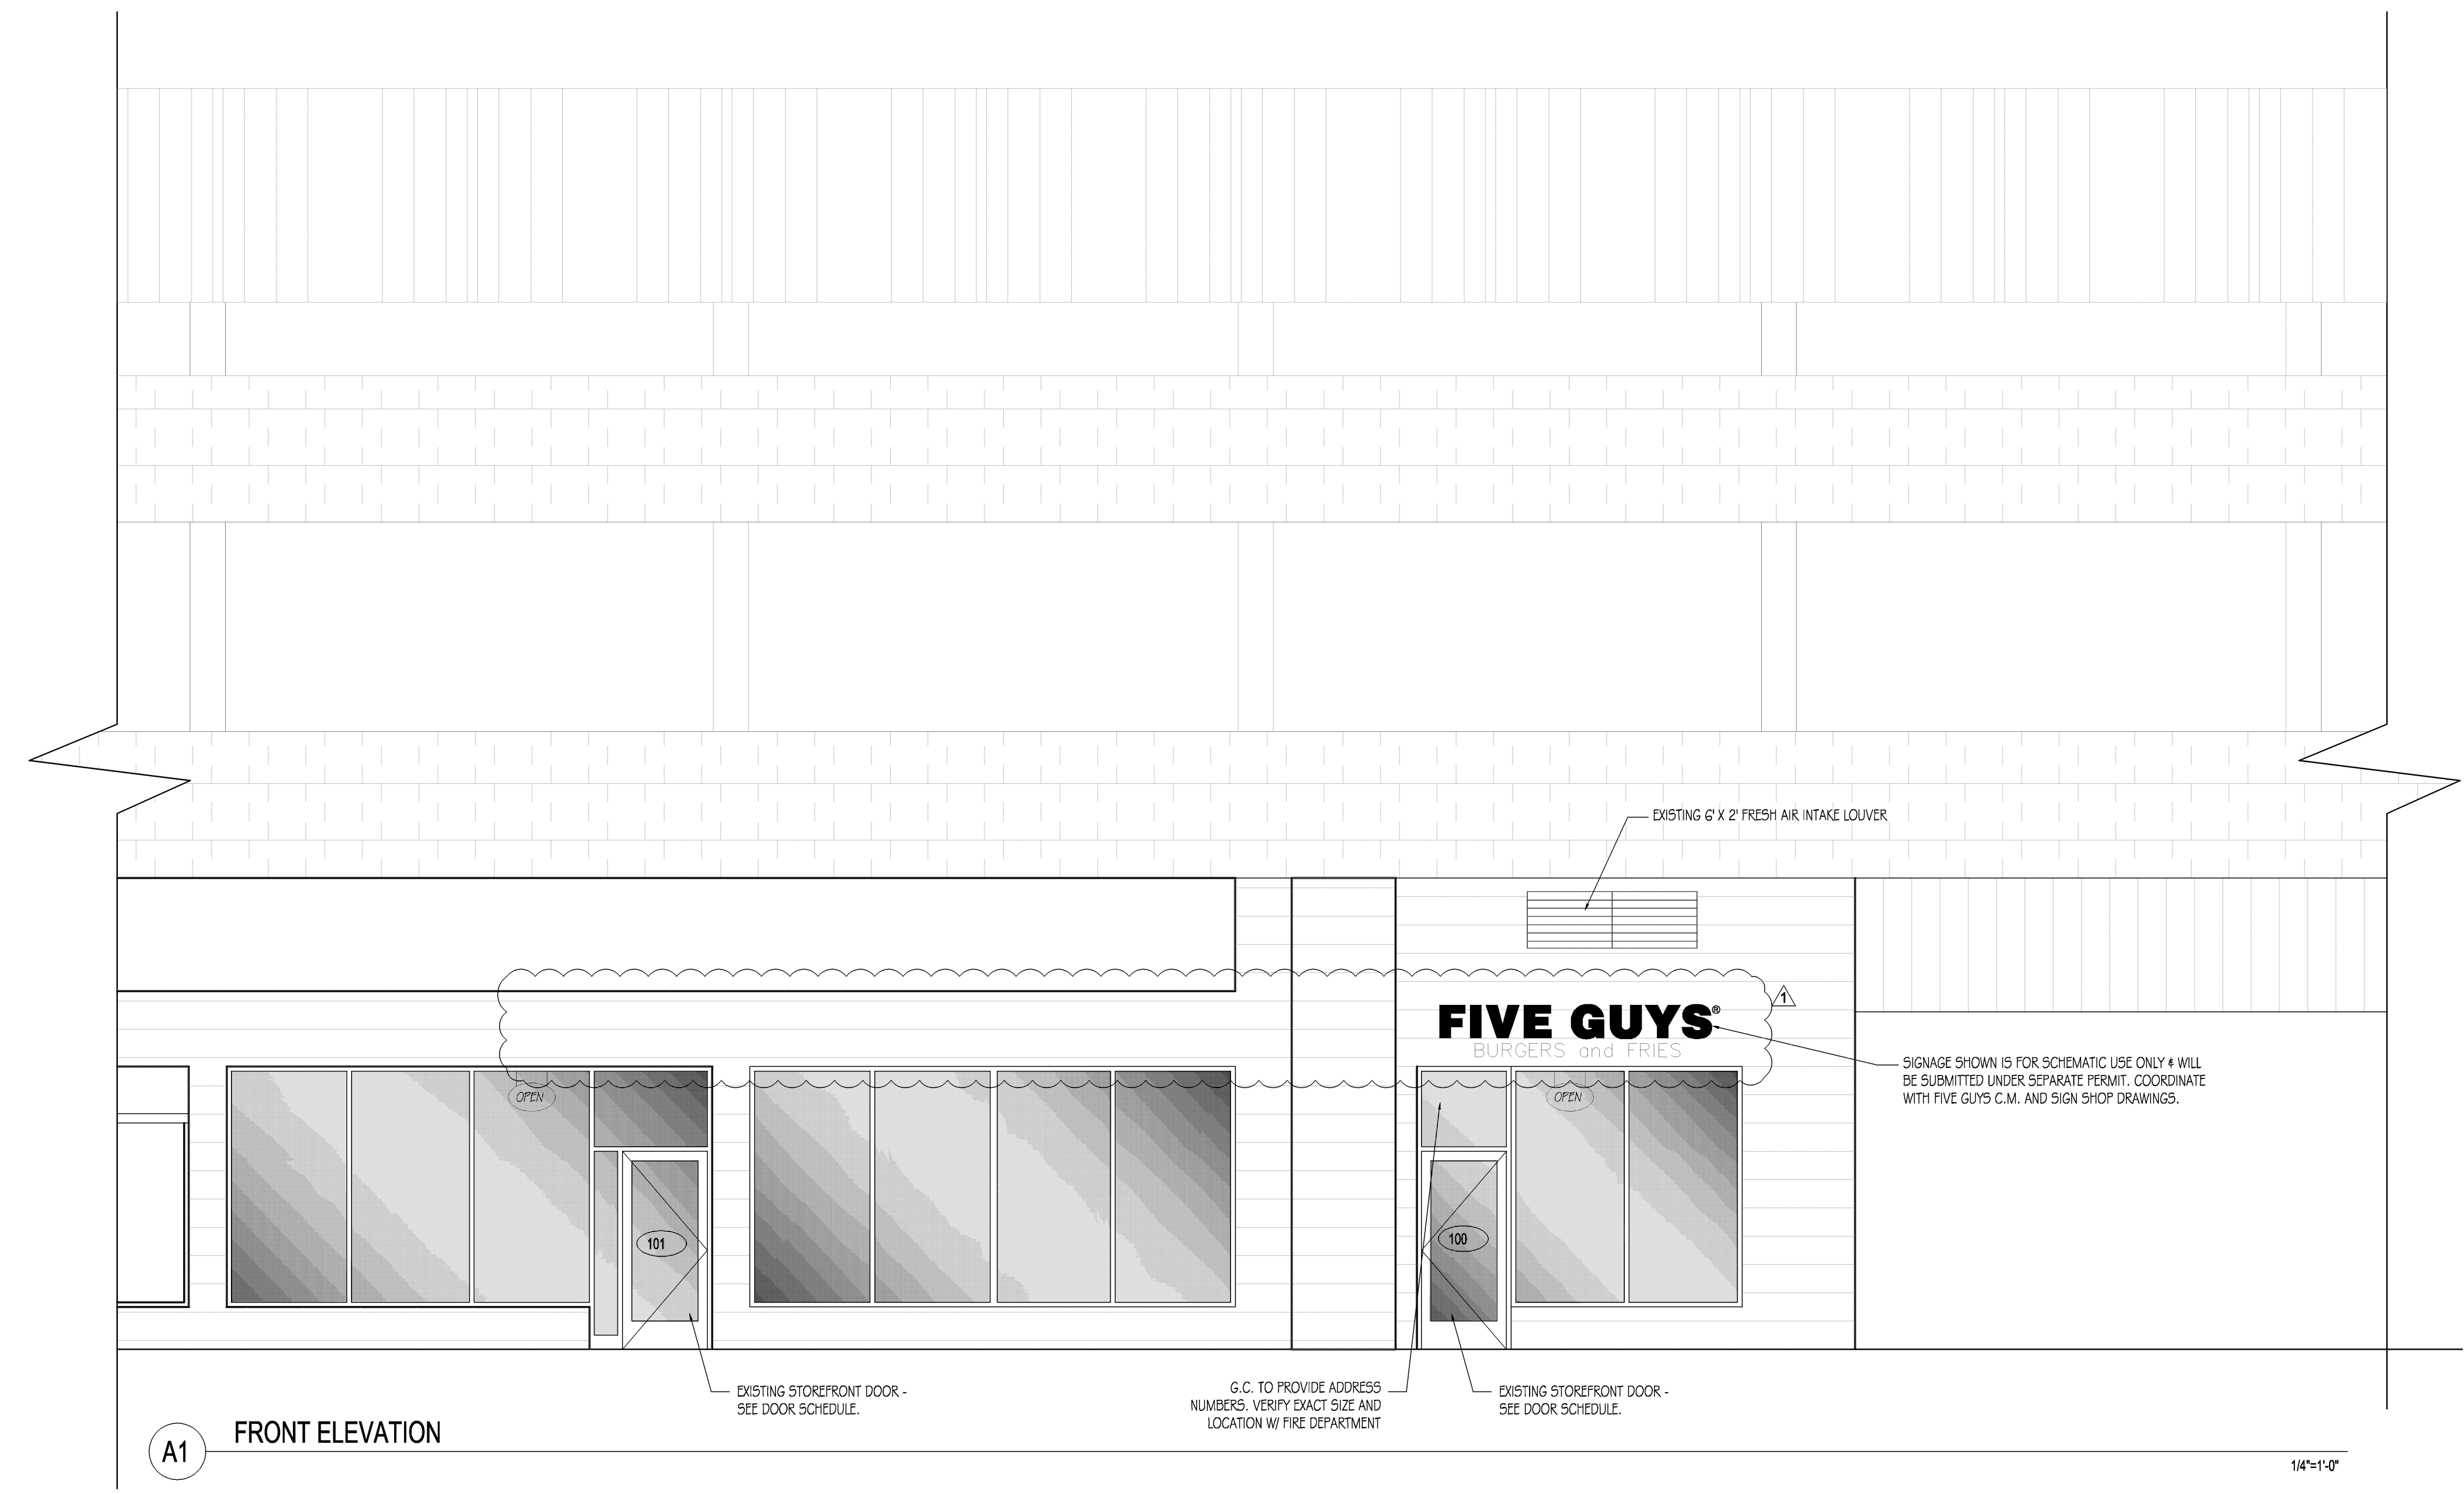

A1 FRONT ELEVATION

1/4"=1'-0"