


LINGLEDESIGNGROUP, INC
 158 WEST MAIN STREET
 LENA, IL 61048
 PHONE: 815-369-9155
 FAX: 815-369-4495
 WWW.LINGLEDESIGN.COM

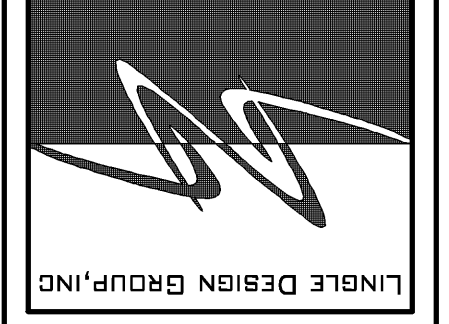

© ALL DRAWINGS AND WRITTEN MATERIAL CONTAINED HEREIN ARE THE PROPERTY OF THE LINGLE DESIGN GROUP, INC. THEY MAY NOT BE REVISED, COPIED, REUSED, OR DISCLOSED IN ANY MANNER WITHOUT WRITTEN AUTHORIZATION FROM THE ARCHITECT.


FIVE GUYS
 (BURGERS and FRIES)
 425 FORE STREET
 PORTLAND, MAINE 04101-4396

REVISIONS #	DATE	DESCRIPTION	ISSUED FOR PERMIT

PROJECT NUMBER: 10-1033
 DRAWN BY: SRM
 CHECKED BY: BVE

SHEET TITLE:
 EXTERIOR ELEVATIONS

SHEET NUMBER:
A201

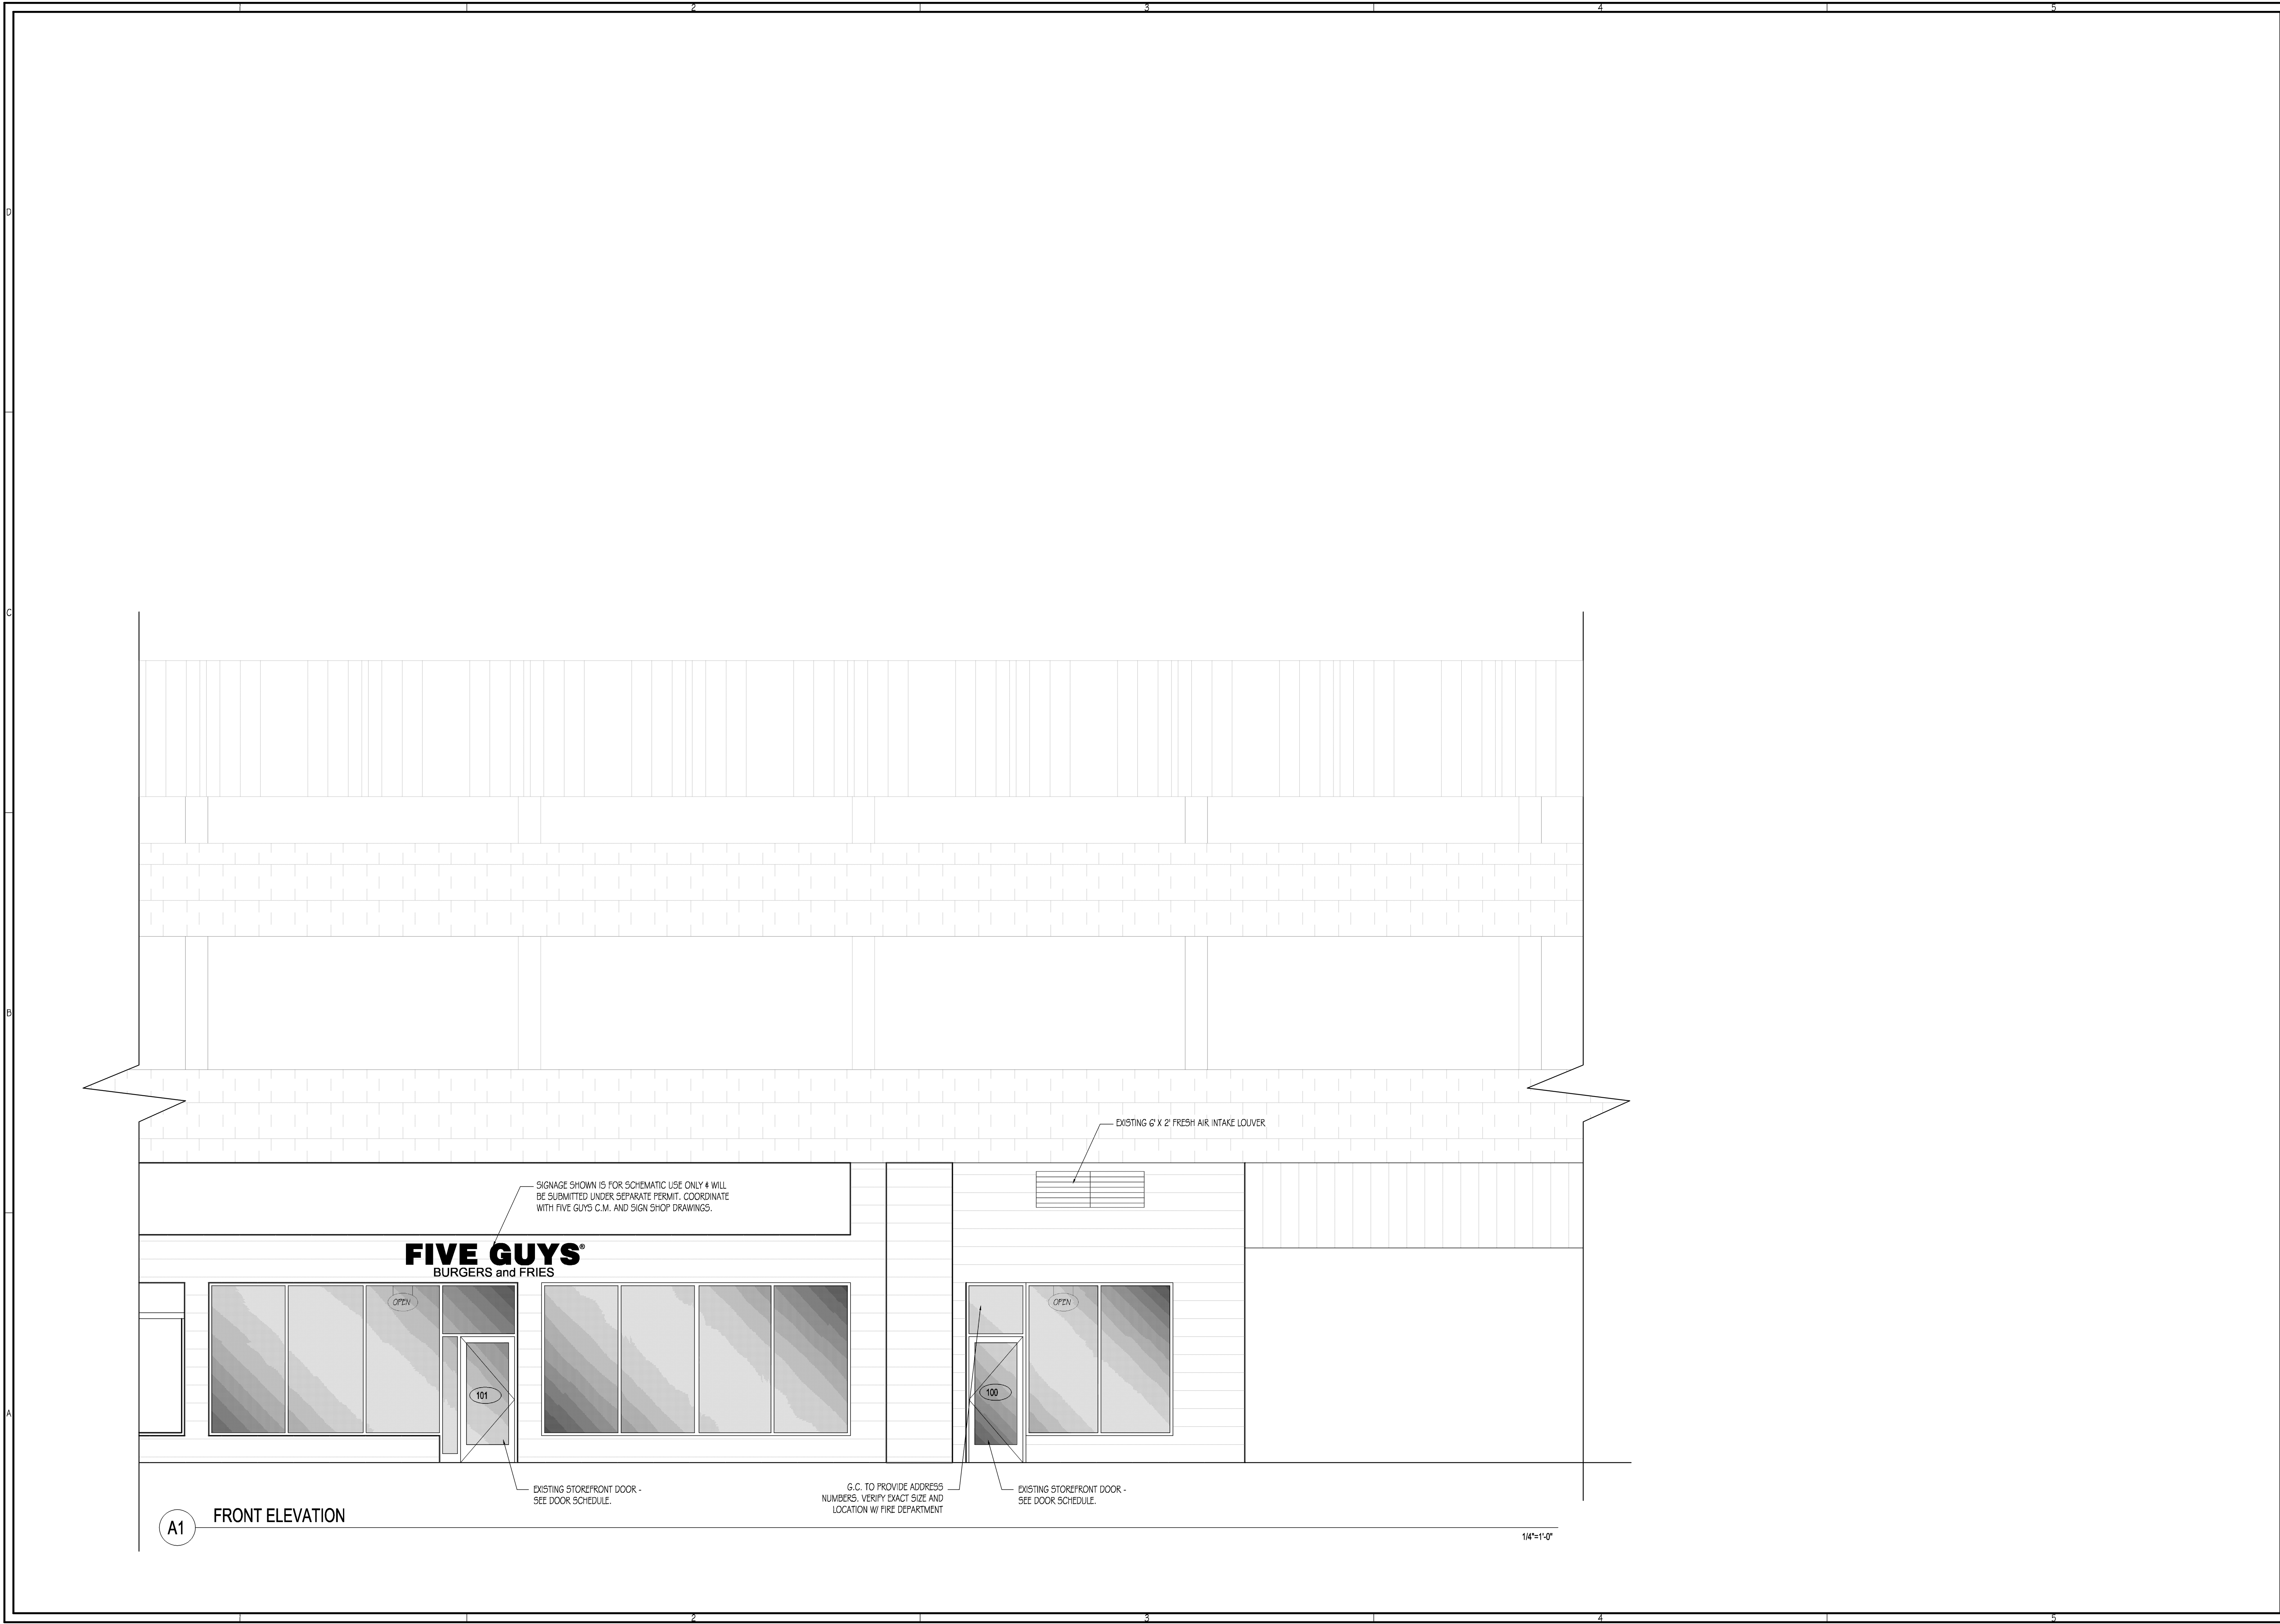

A1 FRONT ELEVATION

1/4"=1'-0"