

## Bangor Savings Bank ATM


401 Fore Street  
Portland ME 04101

JOB: 10146

ISSUE DATE
PRELIM. 10-12-10
P STAFF 3-25-11
CD'S 3-25-11
REV. 1 -
REV. 2 -
PRINT 03-31-11


EXTERIOR  
ELEVATIONS

# A-2

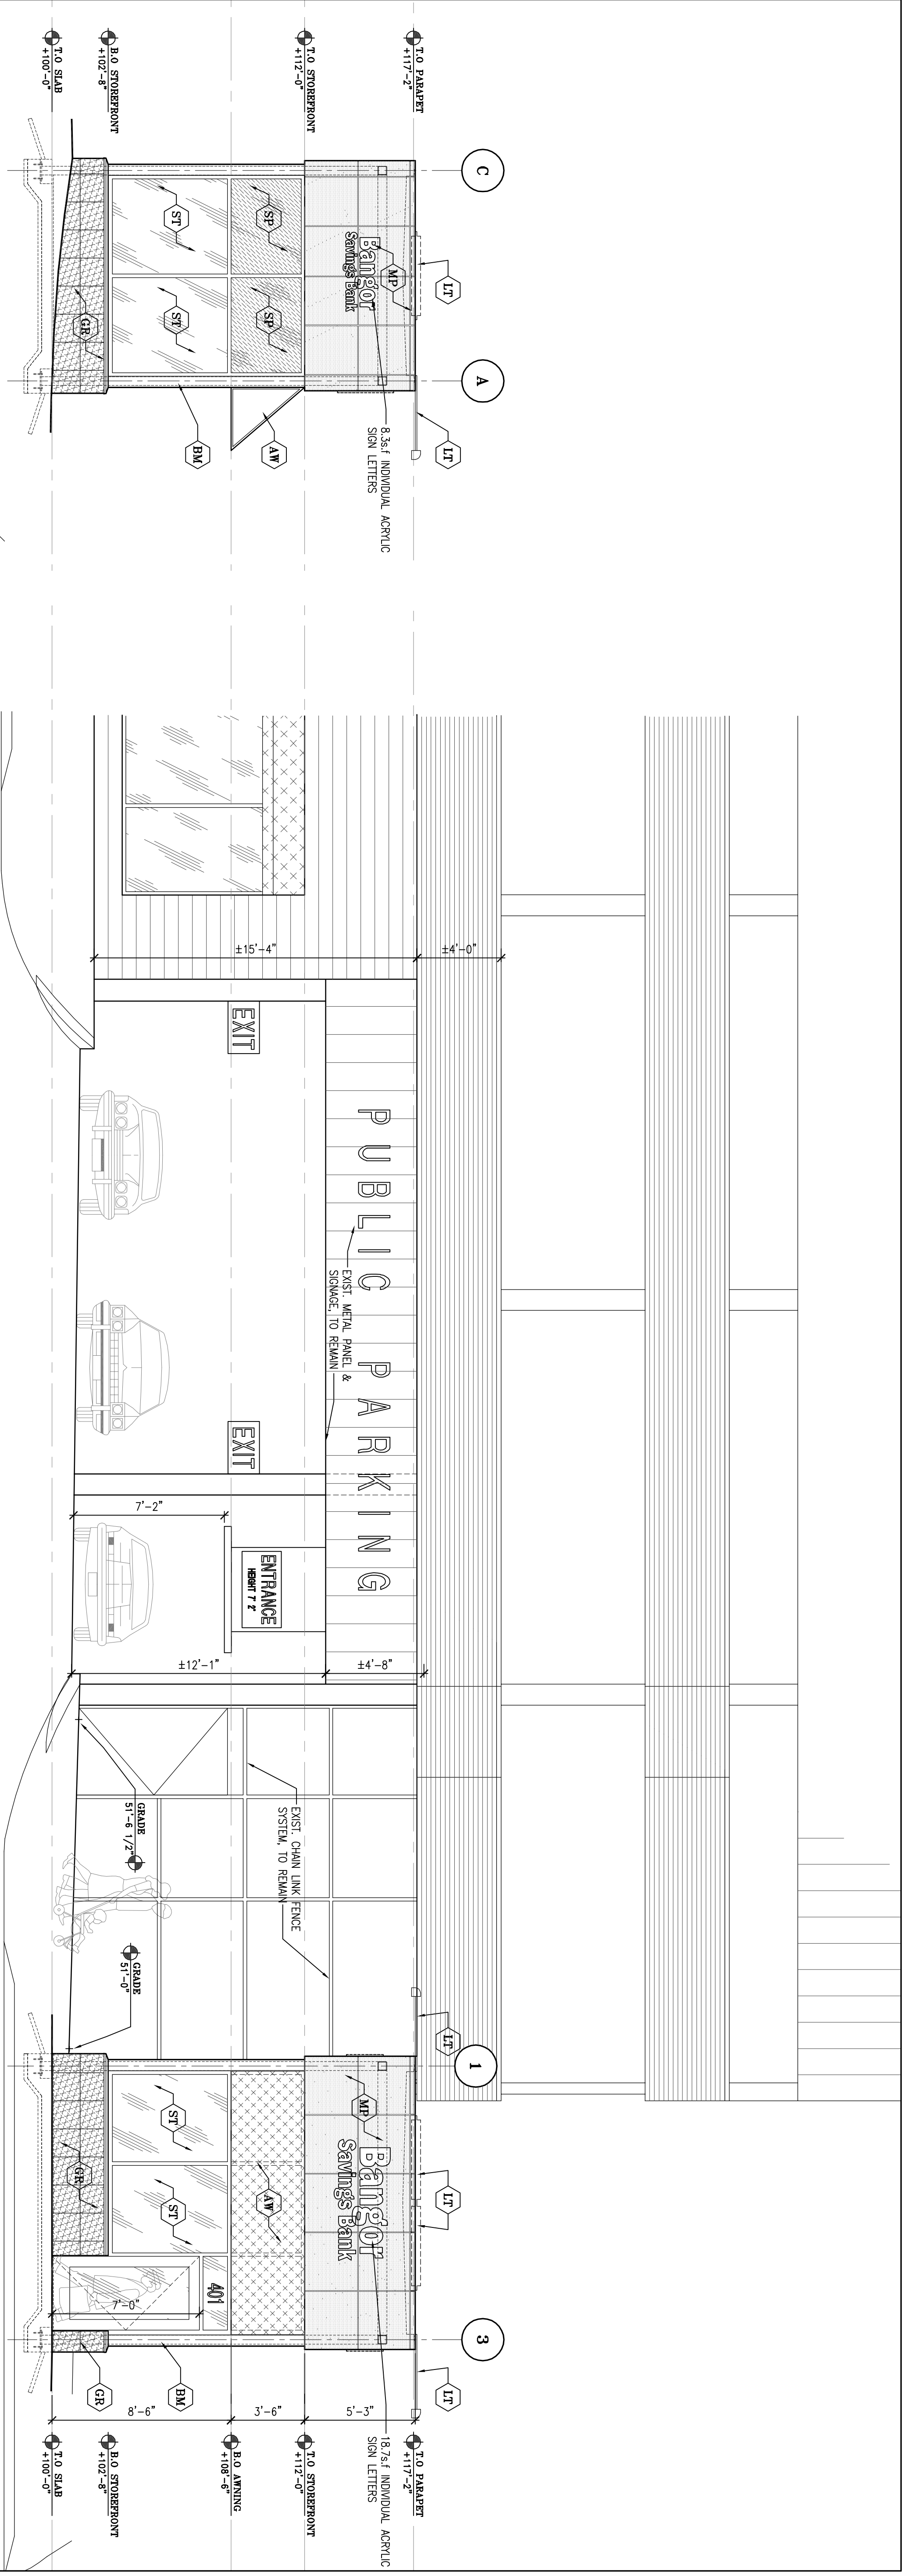


SIDE ELEVATION  
SCALE: 1/4" = 1'-0"

FORE STREET ELEVATION  
SCALE: 1/4" = 1'-0"

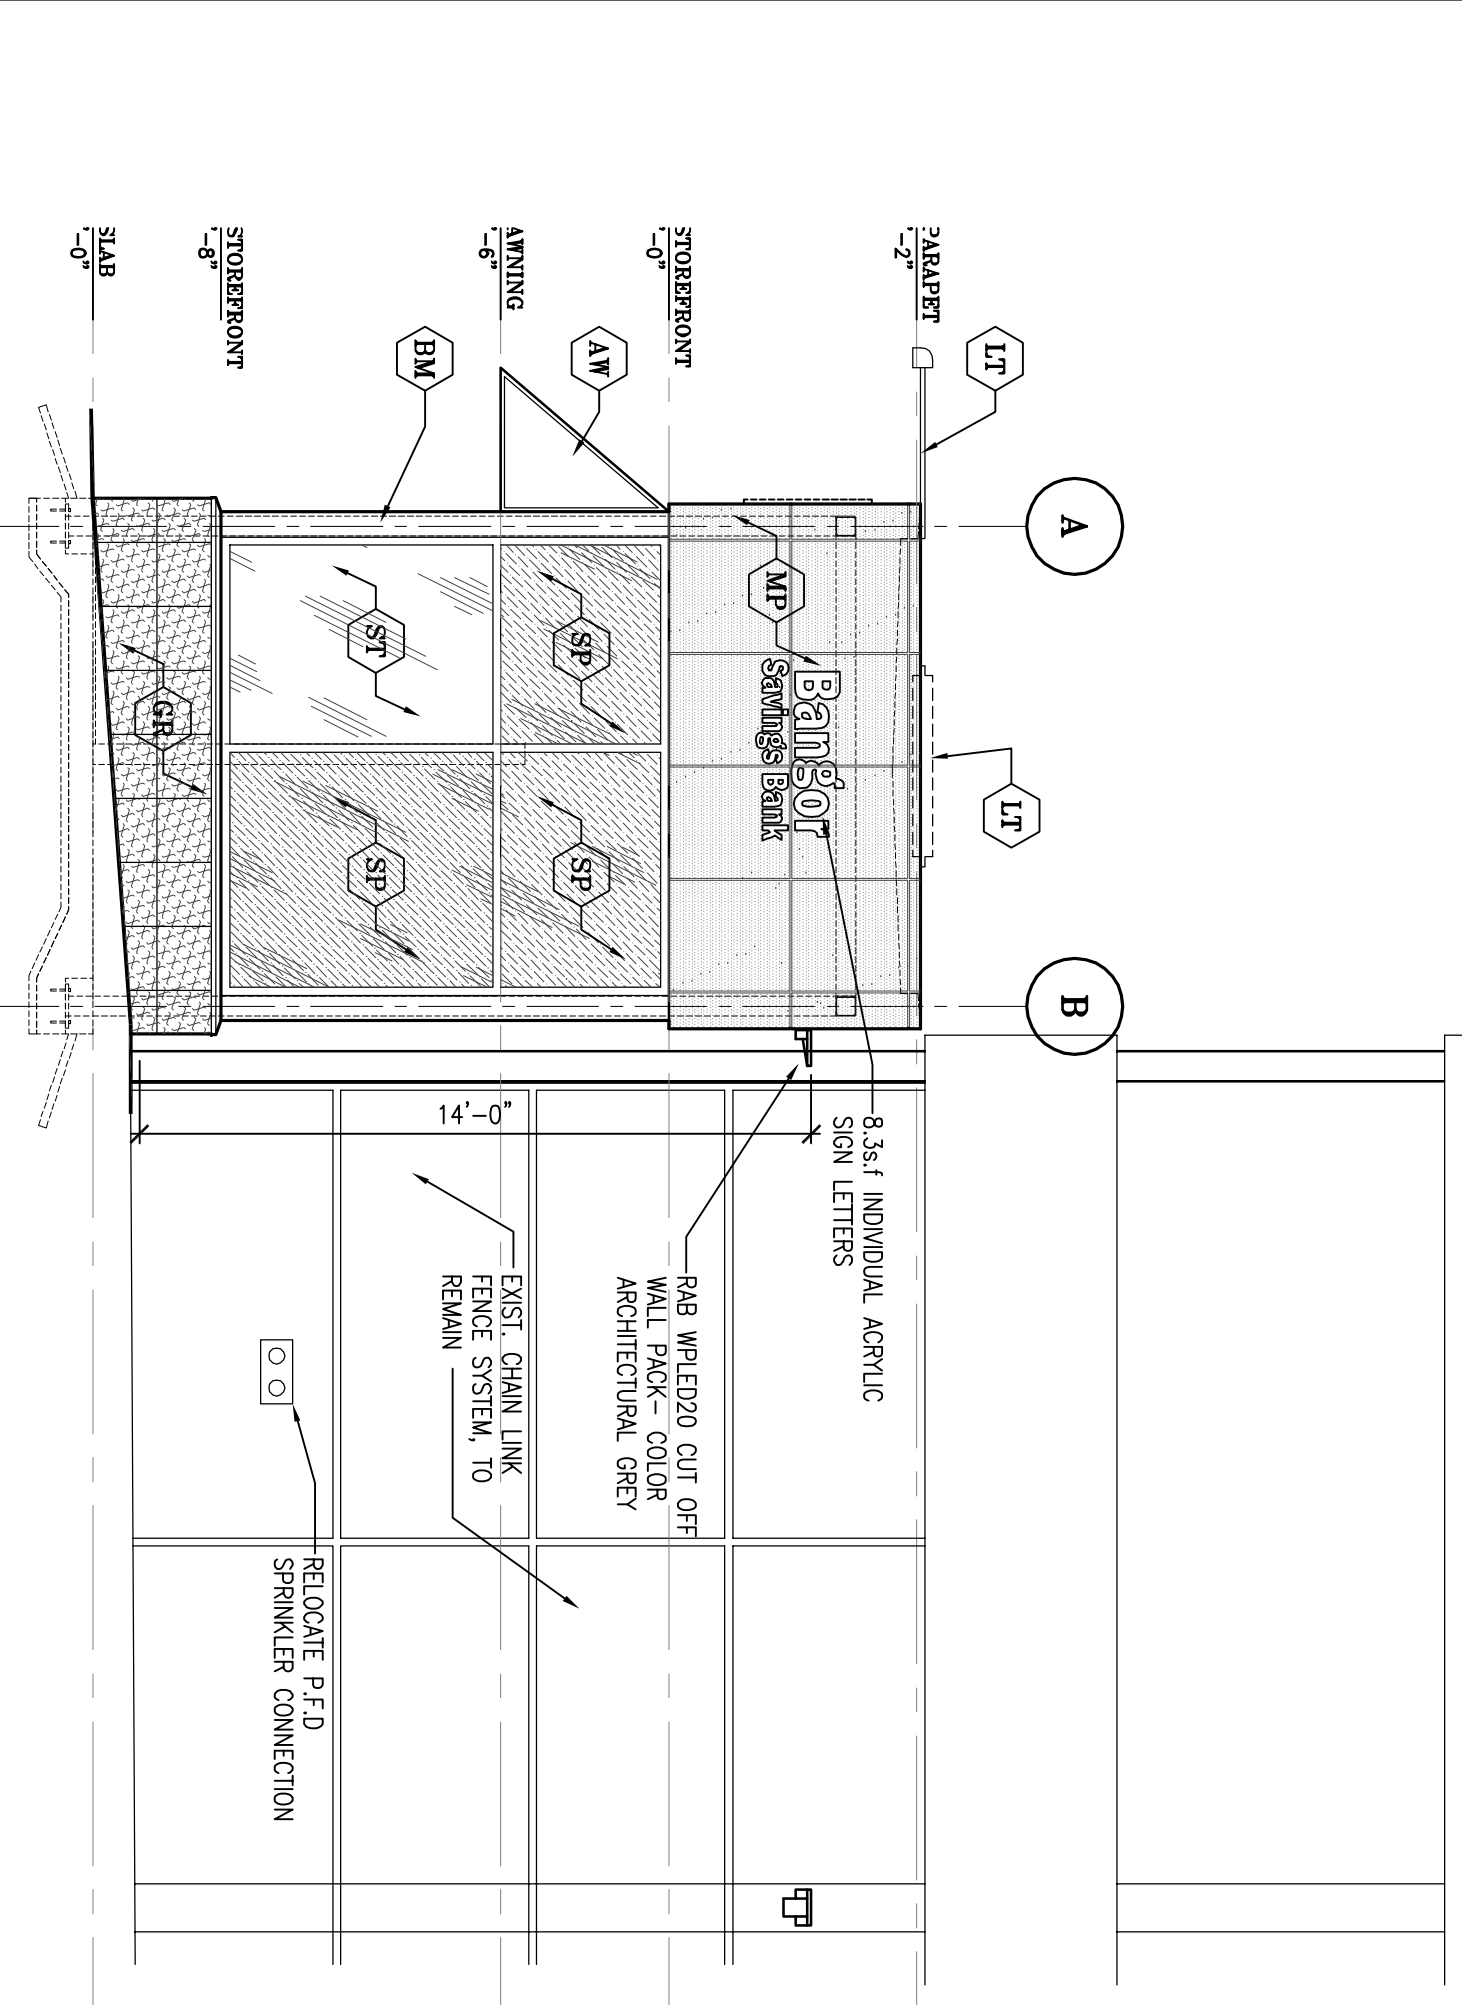

FOX COURT ELEVATION  
SCALE: 1/4" = 1'-0"

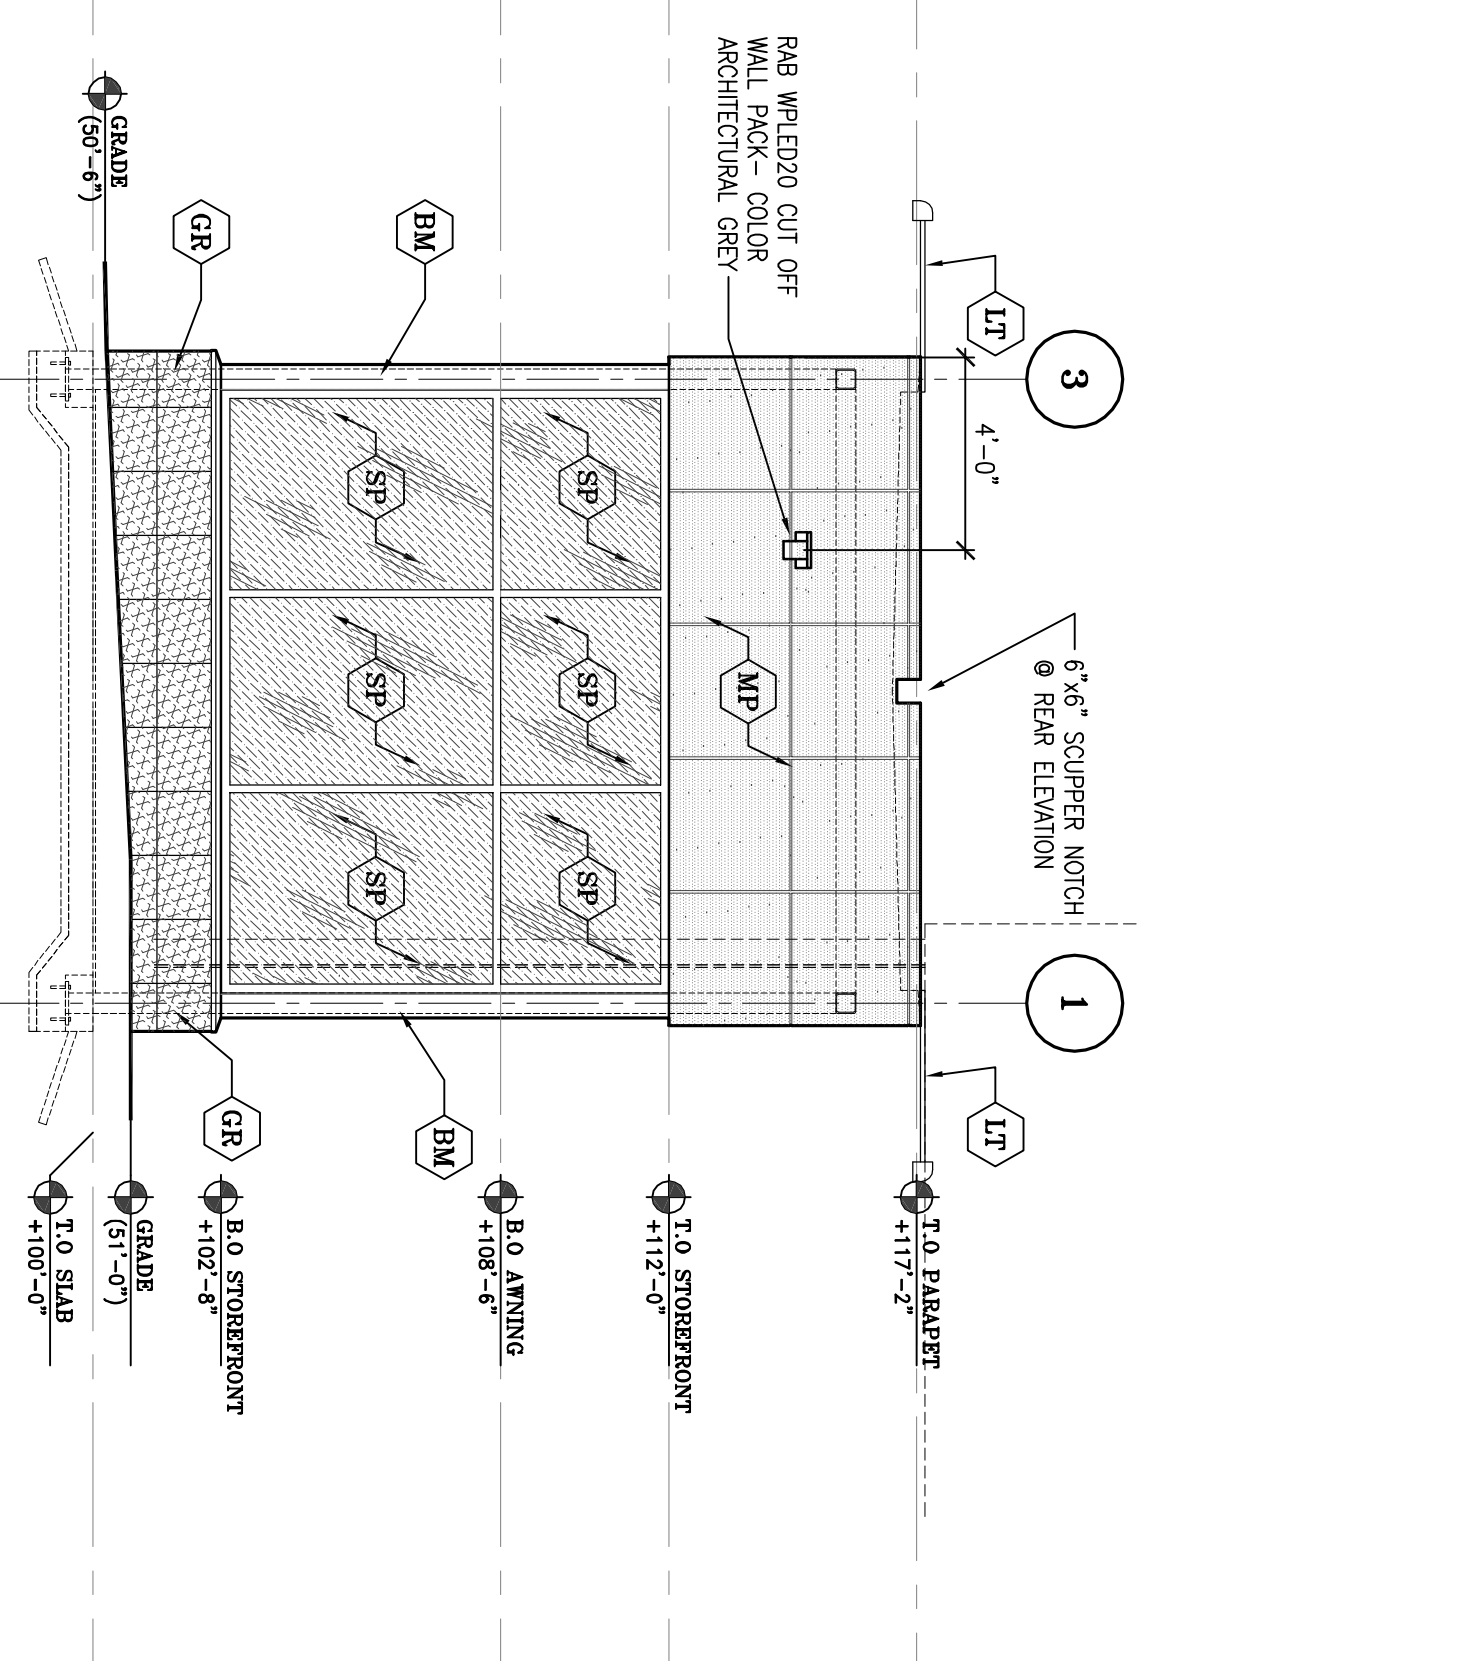

REAR ELEVATION  
SCALE: 1/4" = 1'-0"

**MATERIAL LEGEND:**

- AW BANGOR BLUE FABRIC AWNING OVER 1" Sq. ALUM. TUBE FRAMING
- BK BENT ALUM. METAL COLUMN W/SP ON 1" RIGID INSUL.
- GR 16"x16"x1" GRANITE ON 1/2" CEMENT BOARD ON 2" RIGID INSUL.
- LT LED OUT-OFF LIGHT FIXTURE
- MP ALUOBOND<sup>®</sup> PANELS ROUTE & RETURN WET SEAL SYSTEM (COPPER METALLIC)
- RF EPDM MEMBRANE ROOFING SYSTEM
- SD 7" TH. PRE-FINISHED CEMENT CLAPBOARD SINGS SYSTEM
- SP 6" CLEAR ANOD. ALUM. STOREFRONT SYSTEM w/ 1" INSUL. SPANDREL GLASS
- ST 6" CLEAR ANOD. ALUM. STOREFRONT SYSTEM w/ 1" INSUL. GLASS
- T4 1x4 HARD-TIM<sup>®</sup> TRIM BOARD, TYP.
- T10 1x10 HARD-TIM<sup>®</sup> VERTICE TRIM BOARD
- WT 1x8 FLUSHED VEX<sup>®</sup> WATER TABLE, TYP.

03-31-11