


EXTENTS OF SPACE

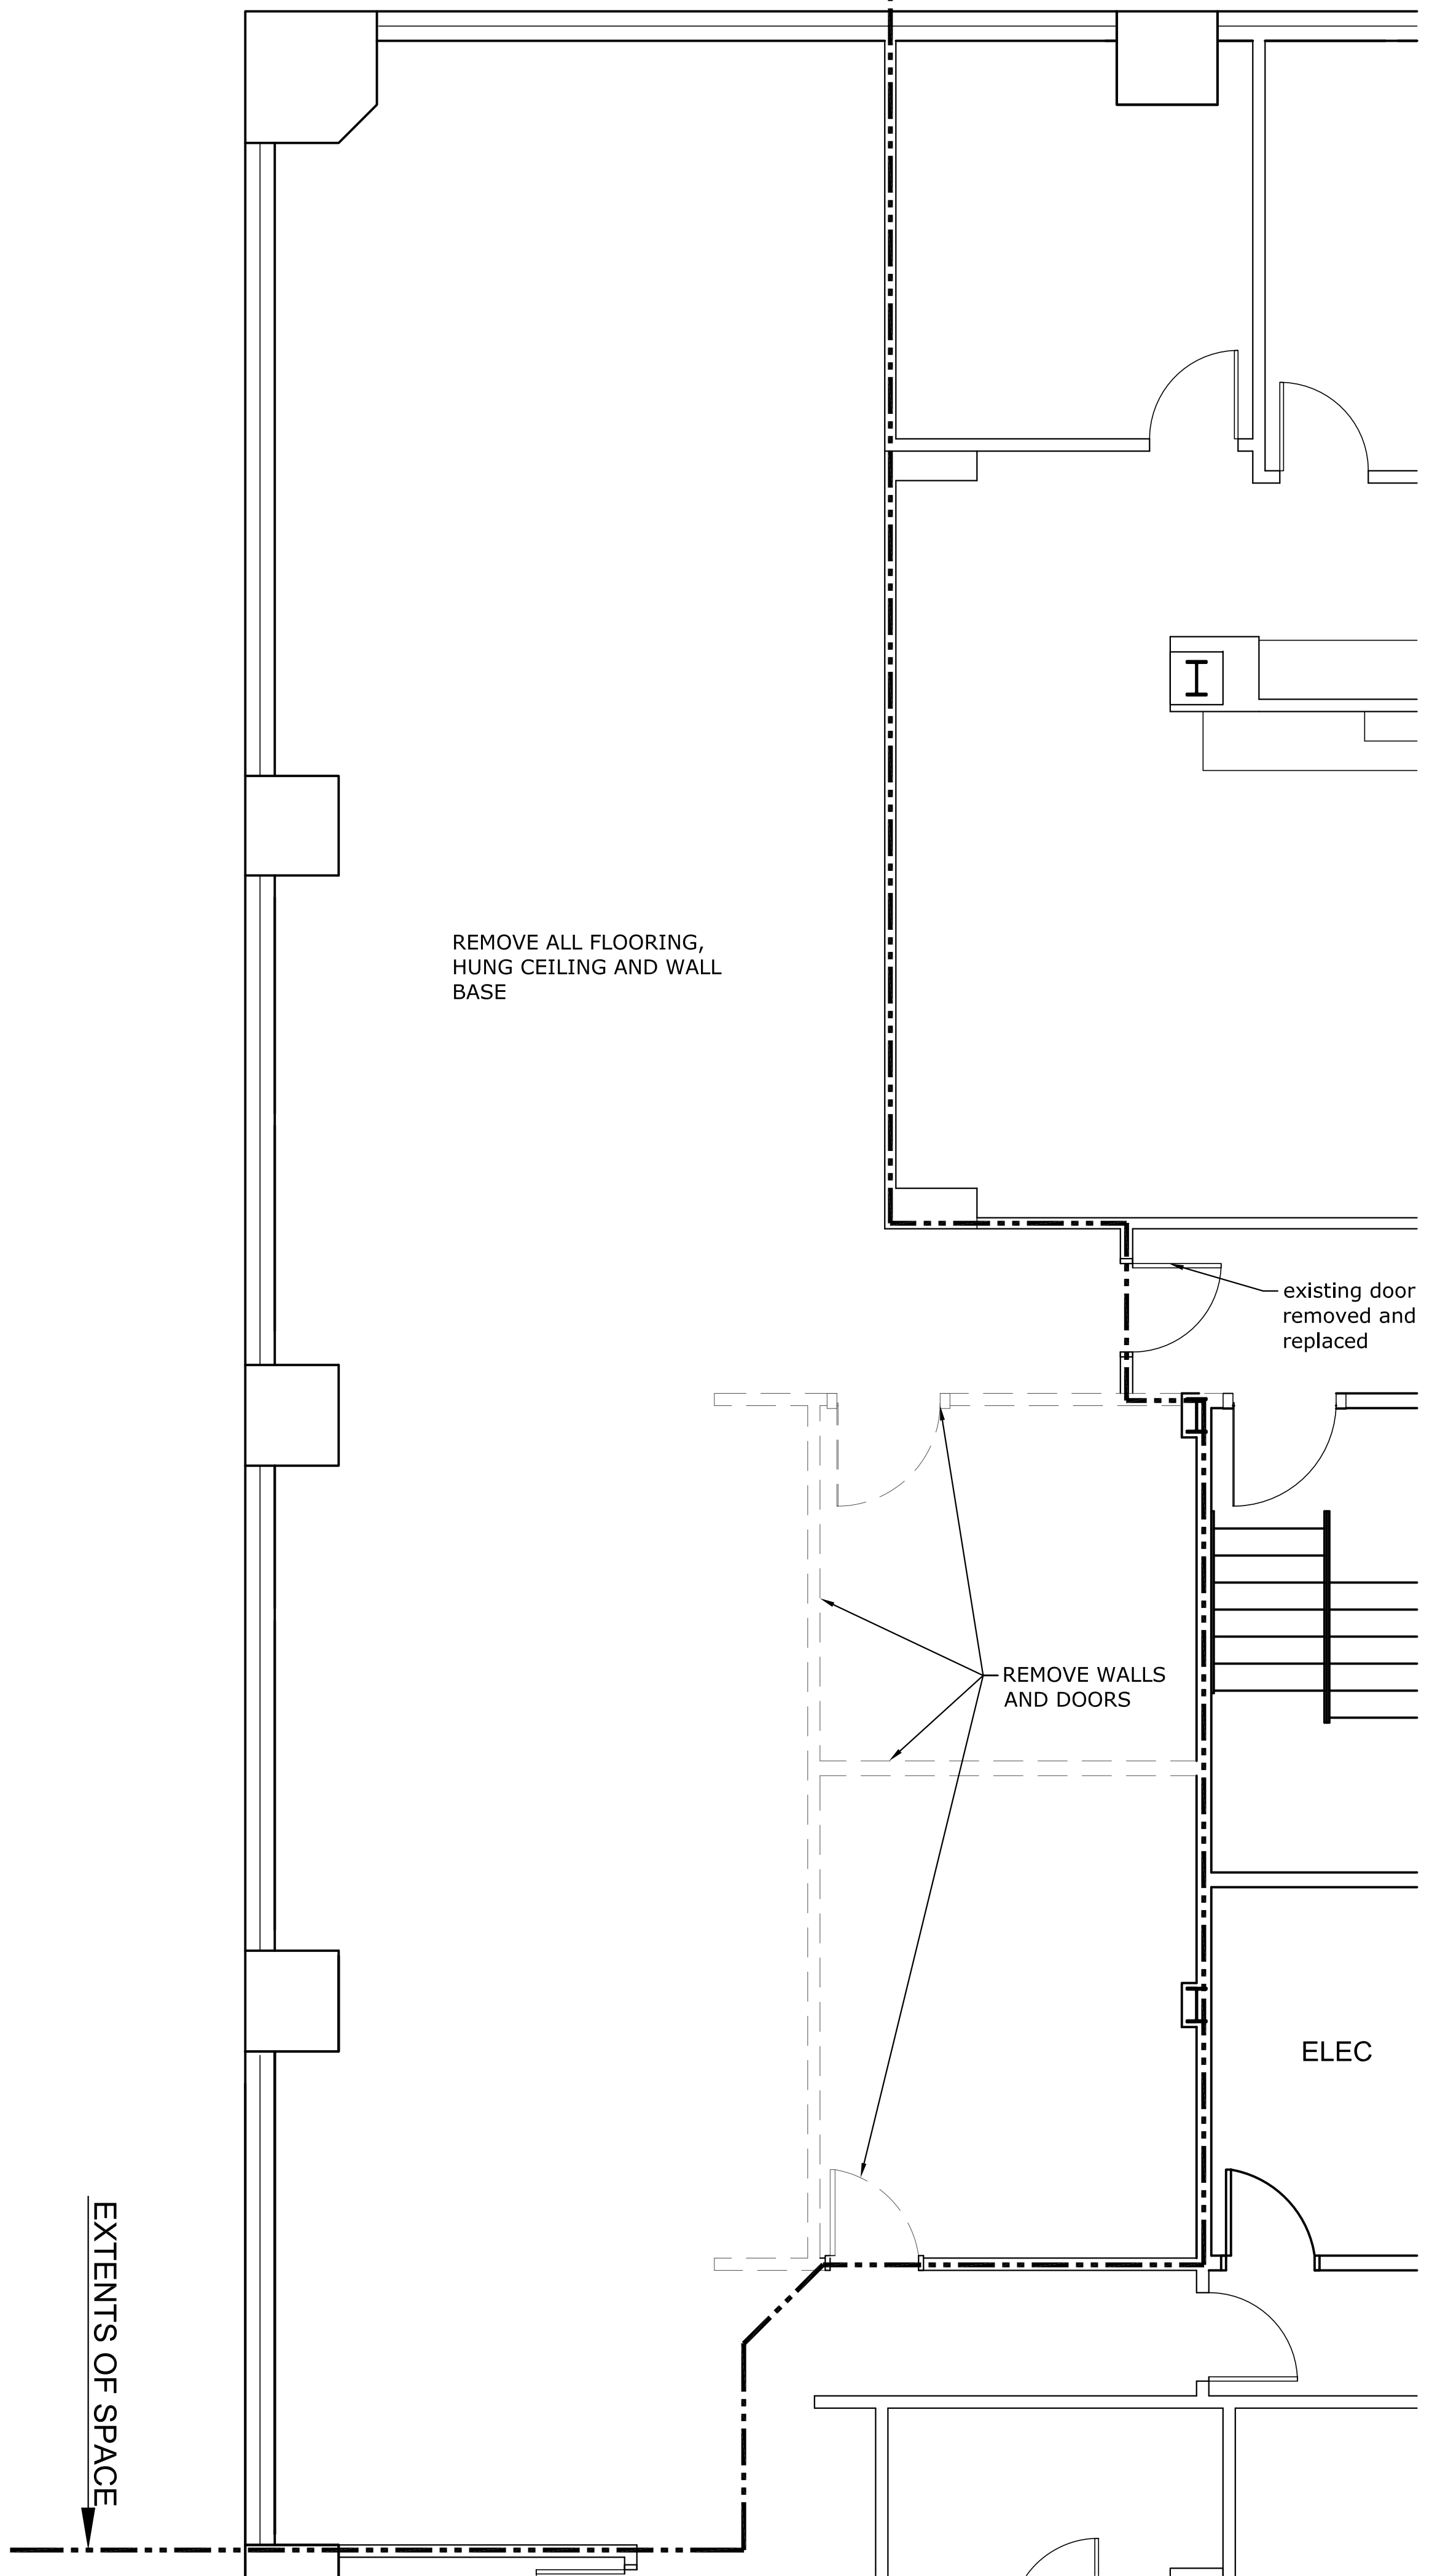


1 PARTIAL 6TH FLOOR PLAN- DEMO  
SCALE: 1/4"=1'-0"



**LEGEND**

- NEW ILLUMINATED EGRESS SIGN WITH DIRECTIONAL ARROW
- NEW ILLUMINATED EGRESS SIGN
- NEW FIRE EXTINGUISHER

EXTENTS OF SPACE

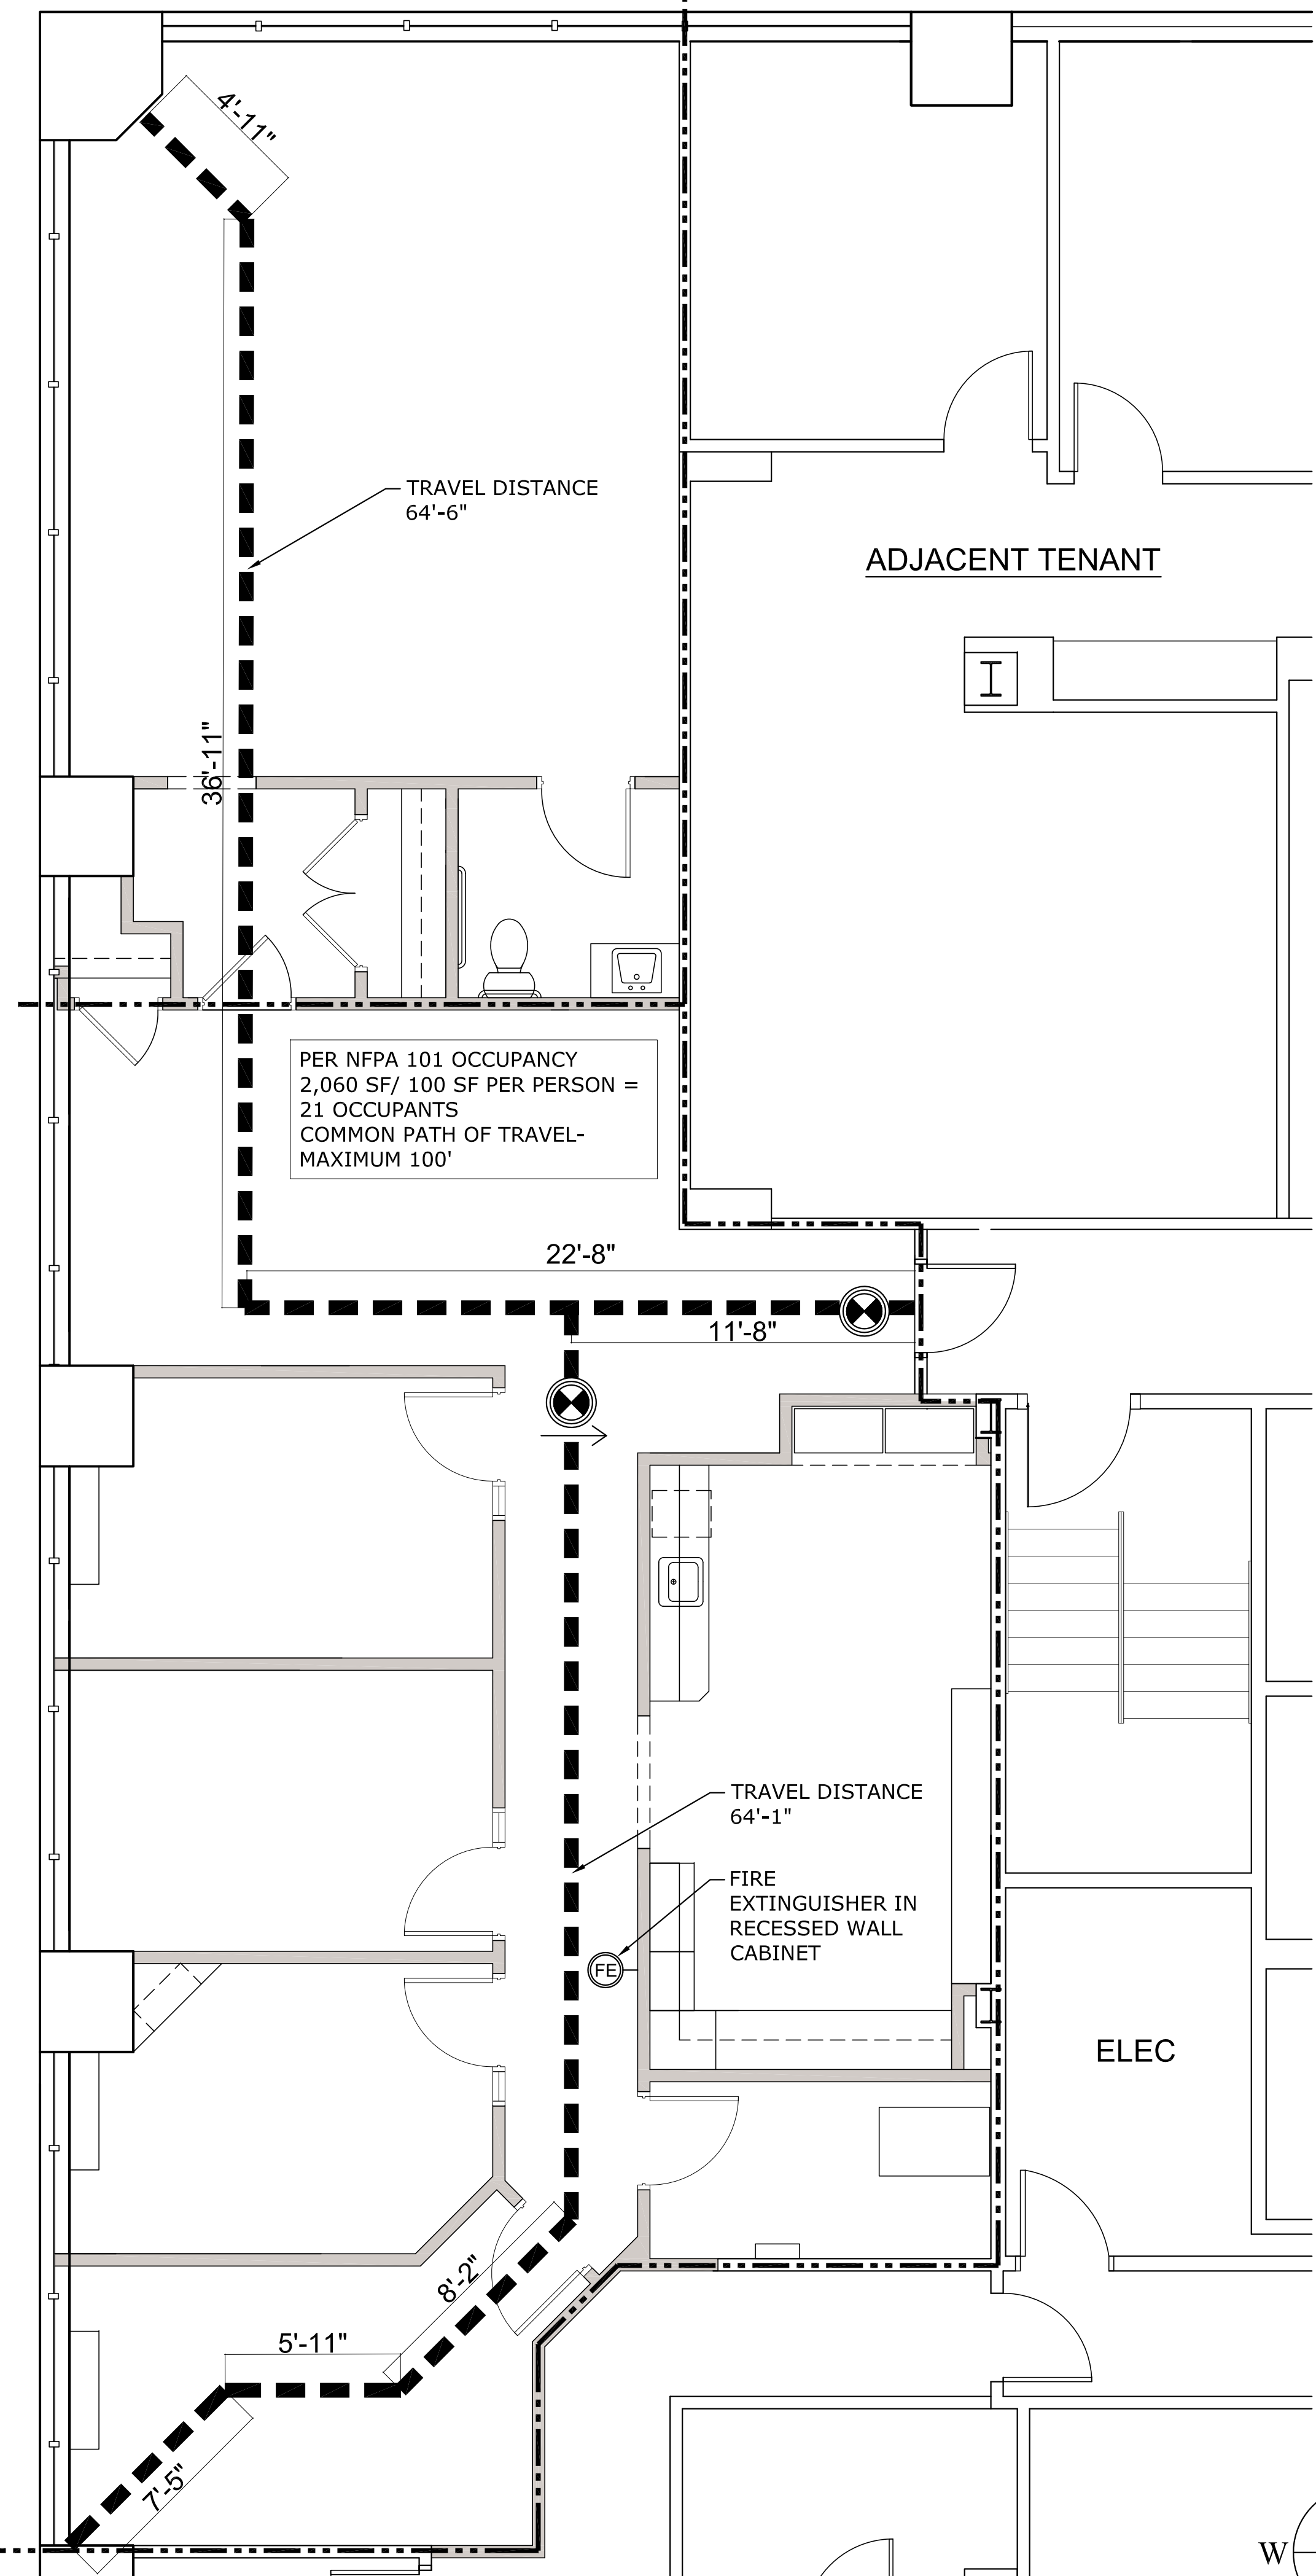

2 PARTIAL 6TH FLOOR PLAN- TRAVEL DISTANCE  
SCALE: 1/4"=1'-0"

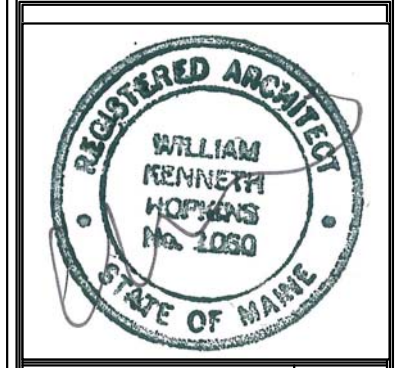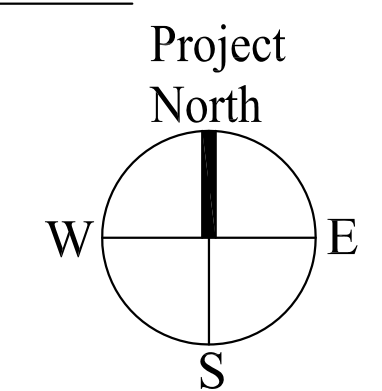

Prepared For:

Consulting Engineer:

Architect: **ARCHETYPE** architects  
48 Union Wharf Portland, Maine 04101  
(207) 772-6022 Fax (207) 772-4056

Project: **GSA- FEDERAL JUDGE- 6th FLOOR**  
2 MONUMENT SQUARE  
PORTLAND, MAINE

Revisions:


Date: August 16th, 2013  
Scale: As Noted  
**DEMOLITION PLAN AND CODE REVIEW**

**A1.00**