


1 FLOOR PLAN
Scale: 1/4" = 1'-0"

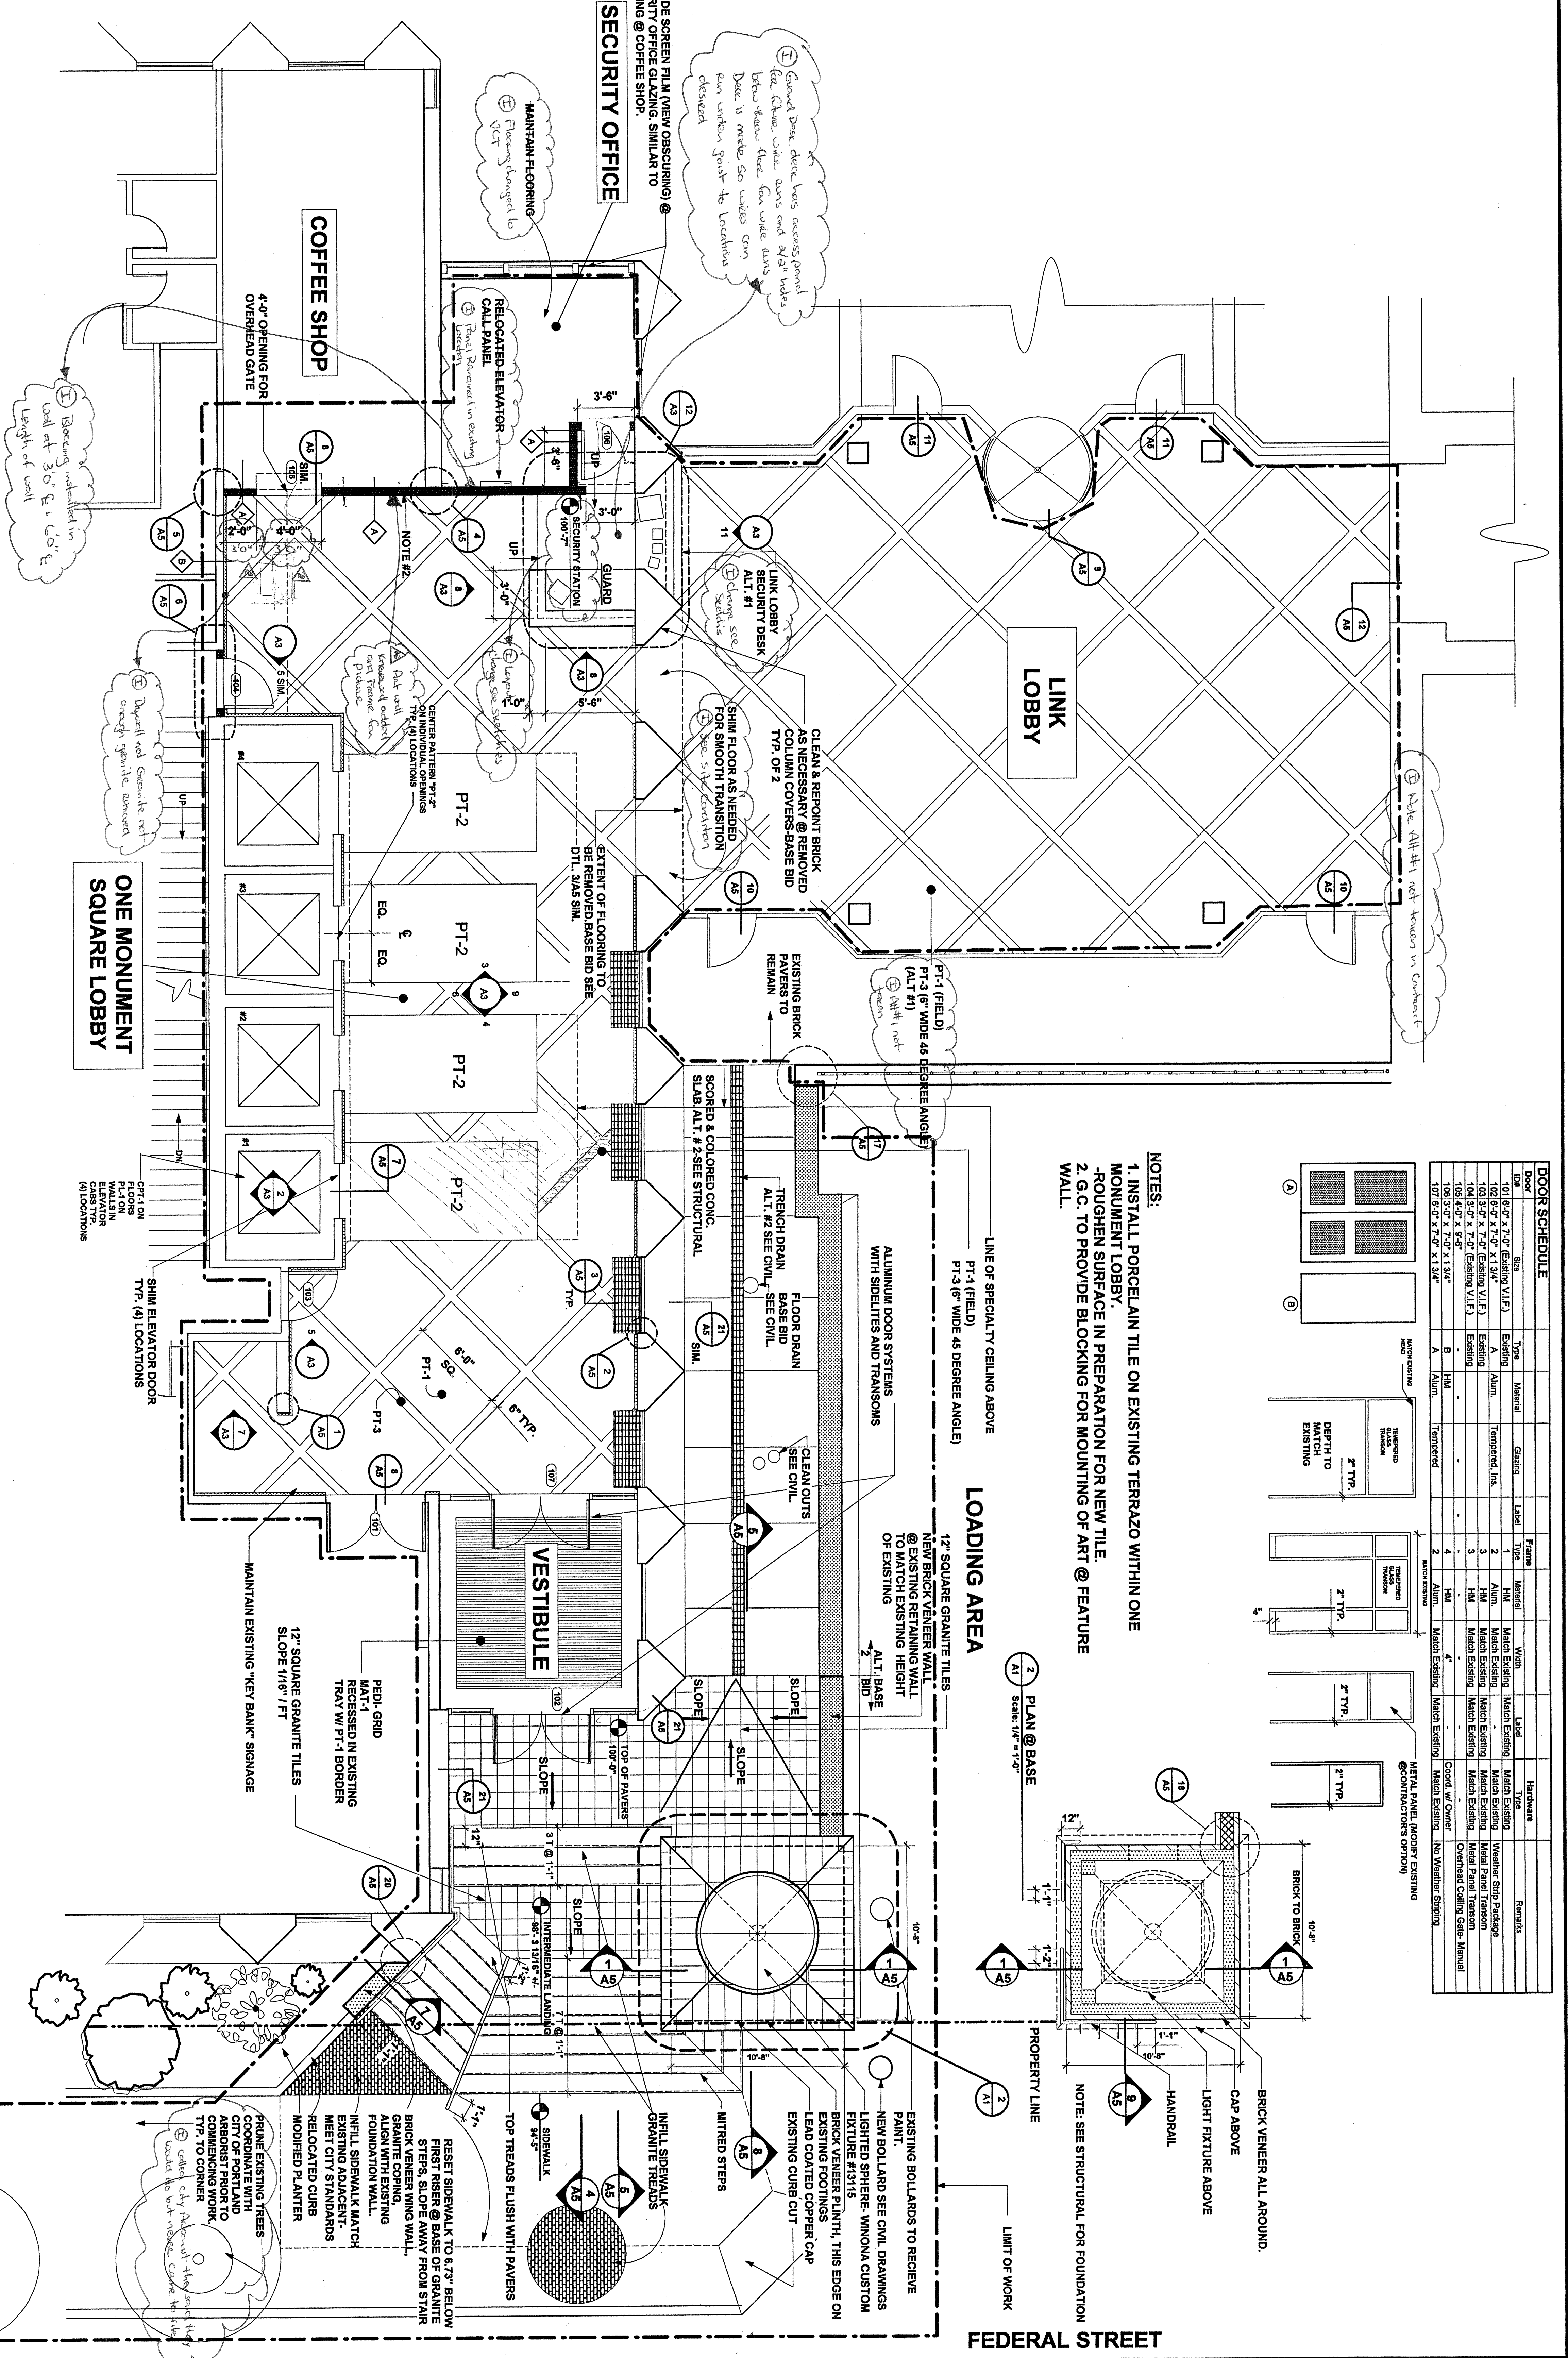

DOOR SCHEDULE

Door	Size	Type	Material	Glazing	Label	Frame	Material	Width	Height	Hardware	Remarks
101	6'-0" x 7'-0"	Existing (V.F.)	Alum.	Tempered Ins.	1	HM	Match Existing	Match Existing	Match Existing	Werner Sng Package	
102	6'-0" x 7'-0"	Existing (V.F.)	Alum.	Tempered Ins.	2	HM	Match Existing	Match Existing	Match Existing	Werner Sng Package	
103	6'-0" x 7'-0"	Existing (V.F.)	Alum.	Tempered Ins.	3	HM	Match Existing	Match Existing	Match Existing	Werner Sng Package	
104	6'-0" x 7'-0"	Existing (V.F.)	Alum.	Tempered Ins.	4	HM	Match Existing	Match Existing	Match Existing	Werner Sng Package	
105	6'-0" x 7'-0"	Existing (V.F.)	Alum.	Tempered Ins.	5	HM	Match Existing	Match Existing	Match Existing	Werner Sng Package	
106	6'-0" x 7'-0"	Existing (V.F.)	Alum.	Tempered Ins.	6	HM	Match Existing	Match Existing	Match Existing	Werner Sng Package	
107	6'-0" x 7'-0"	Existing (V.F.)	Alum.	Tempered Ins.	7	HM	Match Existing	Match Existing	Match Existing	Werner Sng Package	
108	6'-0" x 7'-0"	Existing (V.F.)	Alum.	Tempered Ins.	8	HM	Match Existing	Match Existing	Match Existing	Werner Sng Package	
109	6'-0" x 7'-0"	Existing (V.F.)	Alum.	Tempered Ins.	9	HM	Match Existing	Match Existing	Match Existing	Werner Sng Package	
110	6'-0" x 7'-0"	Existing (V.F.)	Alum.	Tempered Ins.	10	HM	Match Existing	Match Existing	Match Existing	Werner Sng Package	
111	6'-0" x 7'-0"	Existing (V.F.)	Alum.	Tempered Ins.	11	HM	Match Existing	Match Existing	Match Existing	Werner Sng Package	
112	6'-0" x 7'-0"	Existing (V.F.)	Alum.	Tempered Ins.	12	HM	Match Existing	Match Existing	Match Existing	Werner Sng Package	
113	6'-0" x 7'-0"	Existing (V.F.)	Alum.	Tempered Ins.	13	HM	Match Existing	Match Existing	Match Existing	Werner Sng Package	
- NOTES:**
1. INSTALL PORCELAIN TILE ON EXISTING TERRAZO WITHIN ONE MONUMENT LOBBY. -ROUGHEN SURFACE IN PREPARATION FOR NEW TILE
 2. G.C. TO PROVIDE BLOCKING FOR MOUNTING OF ART @ FEATURE WALL.


LOADING AREA

12" SQUARE GRANITE TILES @ EXISTING RETAINING WALL TO MATCH EXISTING HEIGHT OF EXISTING

PLAN @ BASE

Scale: 1/4" = 1'-0"

- WALL TYPES:**
- A GYP. BD. EACH SIDE 8" MTL. STUD 1/8" O.C. TO CEILING
 - B SALVAGED GRANITE VENEER ON EXISTING CMU WALL - PREP SURFACE TO ACCEPT GRANITE - PROVIDE SUITABLE ANCHORAGE SIM. TO EXISTING.

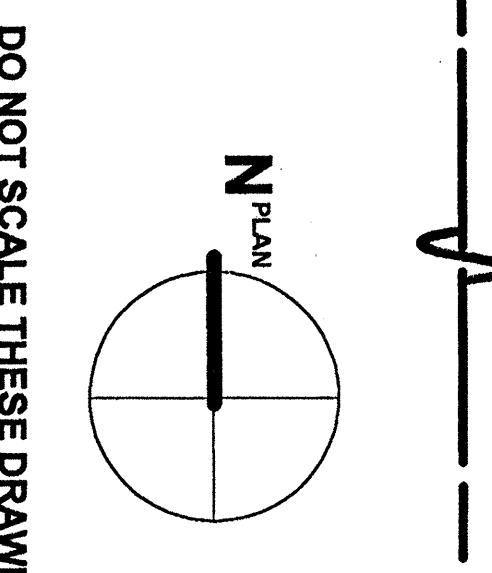

**ONE MONUMENT SQUARE
ENTRANCE AND LOBBY RENOVATIONS**

**FINARD & COMPANY
PORTLAND, MAINE**

JOB NO. 99 052

DRWN. CHK. cdf

SCALE AS NOTED

ISSUE DATE TO CONTRACTOR 30 MAY 2000

TITLE FLOOR PLAN

SHEET **A1**

Copyright 2000
All Rights Reserved
No part of this document is to be reproduced without the written permission of F&C Architects.

ARCHITECTS

40 BATHURST STREET
PORTLAND, MAINE 04101
207-775-3900 FAX
207-775-3900 FAX

THE MILWAUKEE
FINE STREET EXTENSION
NASHUA, NEW HAMPSHIRE 03060
603-881-5462 FAX