
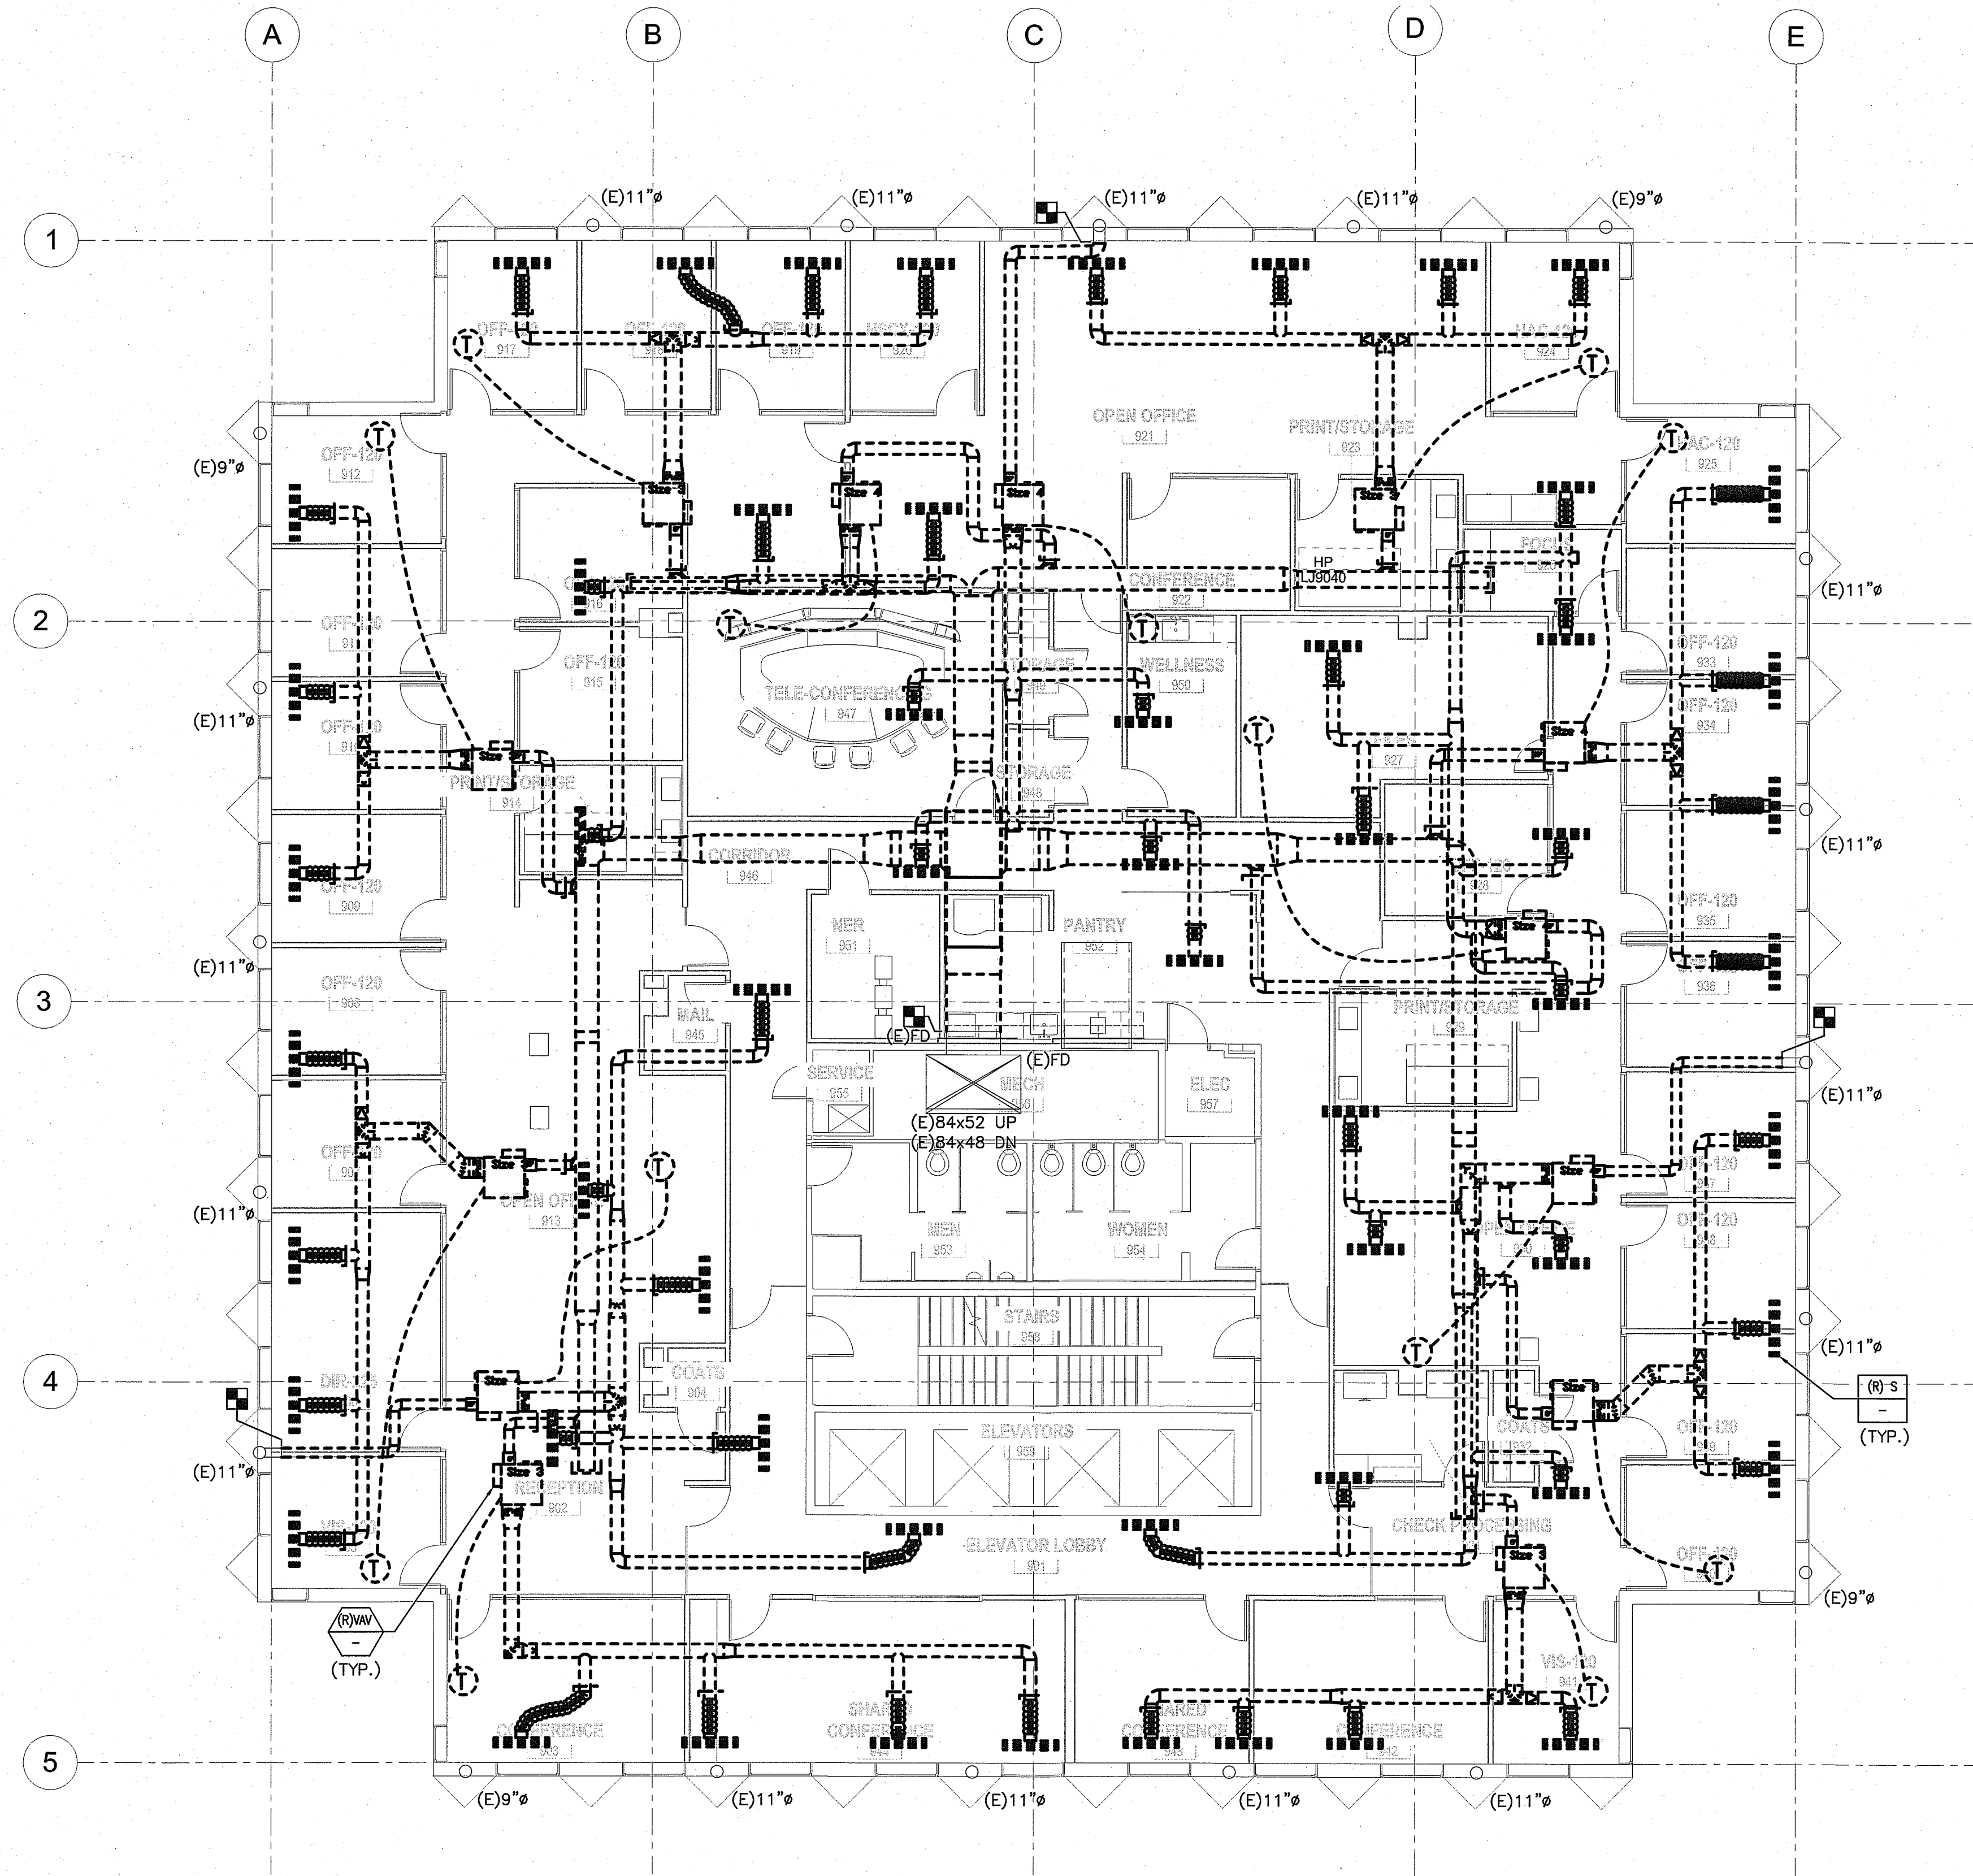


NOTES:

1. SEE SHEET M-001 FOR LEGEND AND ABBREVIATIONS.
2. DRAWING FOR REFERENCE ONLY. EXACT SCOPE OF DEMOLITION TO BE VERIFIED WITH FIELD CONDITIONS.

SMRT	ARCHITECTURE	144 Fore Street/P.O. Box 618
	ENGINEERING	Portland, Maine 04104
	PLANNING	tel. (207) 772-3846
	INTERIOR DESIGN	fax. (207) 772-1070
	COMMISSIONING	www.smrtinc.com
		SMRT PROJECT #15035

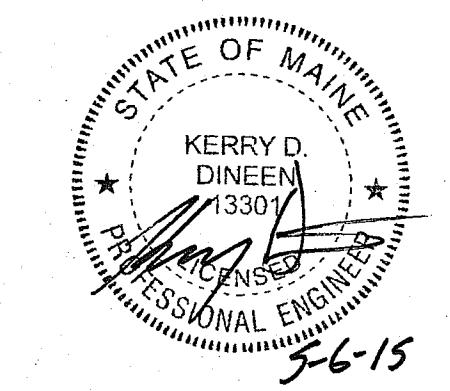

REVISIONS

BANK OF AMERICA - 9TH & 10TH FLOORS

BANK OF AMERICA
 1 MONUMENT SQUARE
 Portland, ME


TITLE
 NINTH FLOOR HVAC DUCTWORK
 DEMOLITION PLAN

DATE	JOB NO.
May 11, 2015	15051.00

DRAWING NO. **MD101**

ISSUED FOR CONSTRUCTION

1 NINTH FLOOR PLAN
 1/8" = 1'-0"

 

DYER BROWN & ASSOCIATES, INC. - ©2015 ALL RIGHTS RESERVED - PLOTTED