

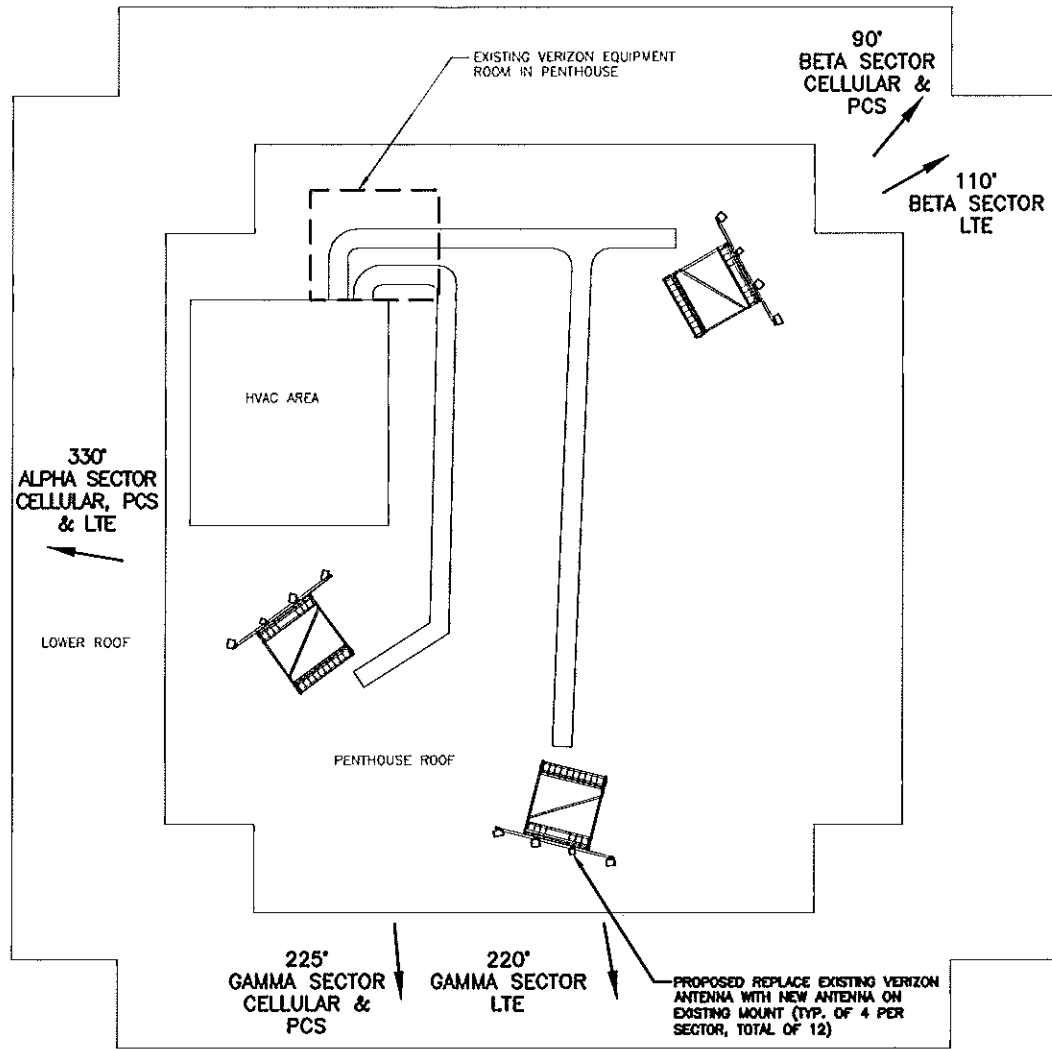


CONGRESS STREET

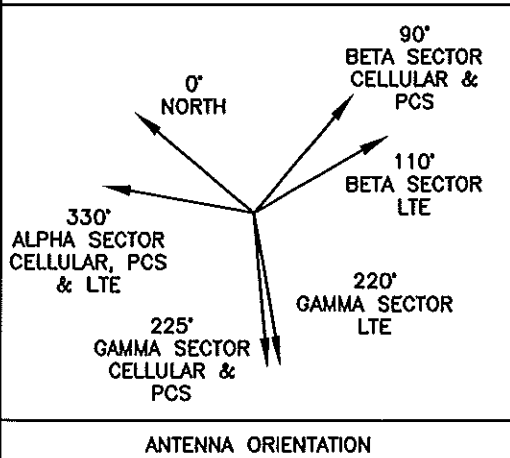

MONUMENT WAY

ROOF PLAN
SCALE: 1" = 10'-0"

 

IF THE PLANS ARE PRINTED 24x36 THE SCALE IS 1:1
 IF THE PLANS ARE PRINTED 11x17 THE SCALE IS 1:2

SCOPE:
 1. REMOVE EXISTING (12) ANTENNAS (4 PER SECTOR).
 2. INSTALL (12) NEW MODEL ANTENNAS (4 PER SECTOR) ON EXISTING ANTENNA PIPE MOUNTS.

FEDERAL STREET


CENTER OF PROPOSED ANTENNAS
 ELEV. = 152'-0"± (AGL)

TOP OF PENTHOUSE
 ELEV. = 145'-0"± (AGL)

TOP OF ROOF
 ELEV. = 121'-0"± (AGL)

GROUND LEVEL
 ELEV. = 0'-0"± (AGL)

PROPOSED REPLACE EXISTING VERIZON ANTENNA WITH NEW ANTENNA ON EXISTING MOUNT (TYP. OF 4 PER SECTOR, TOTAL OF 12)

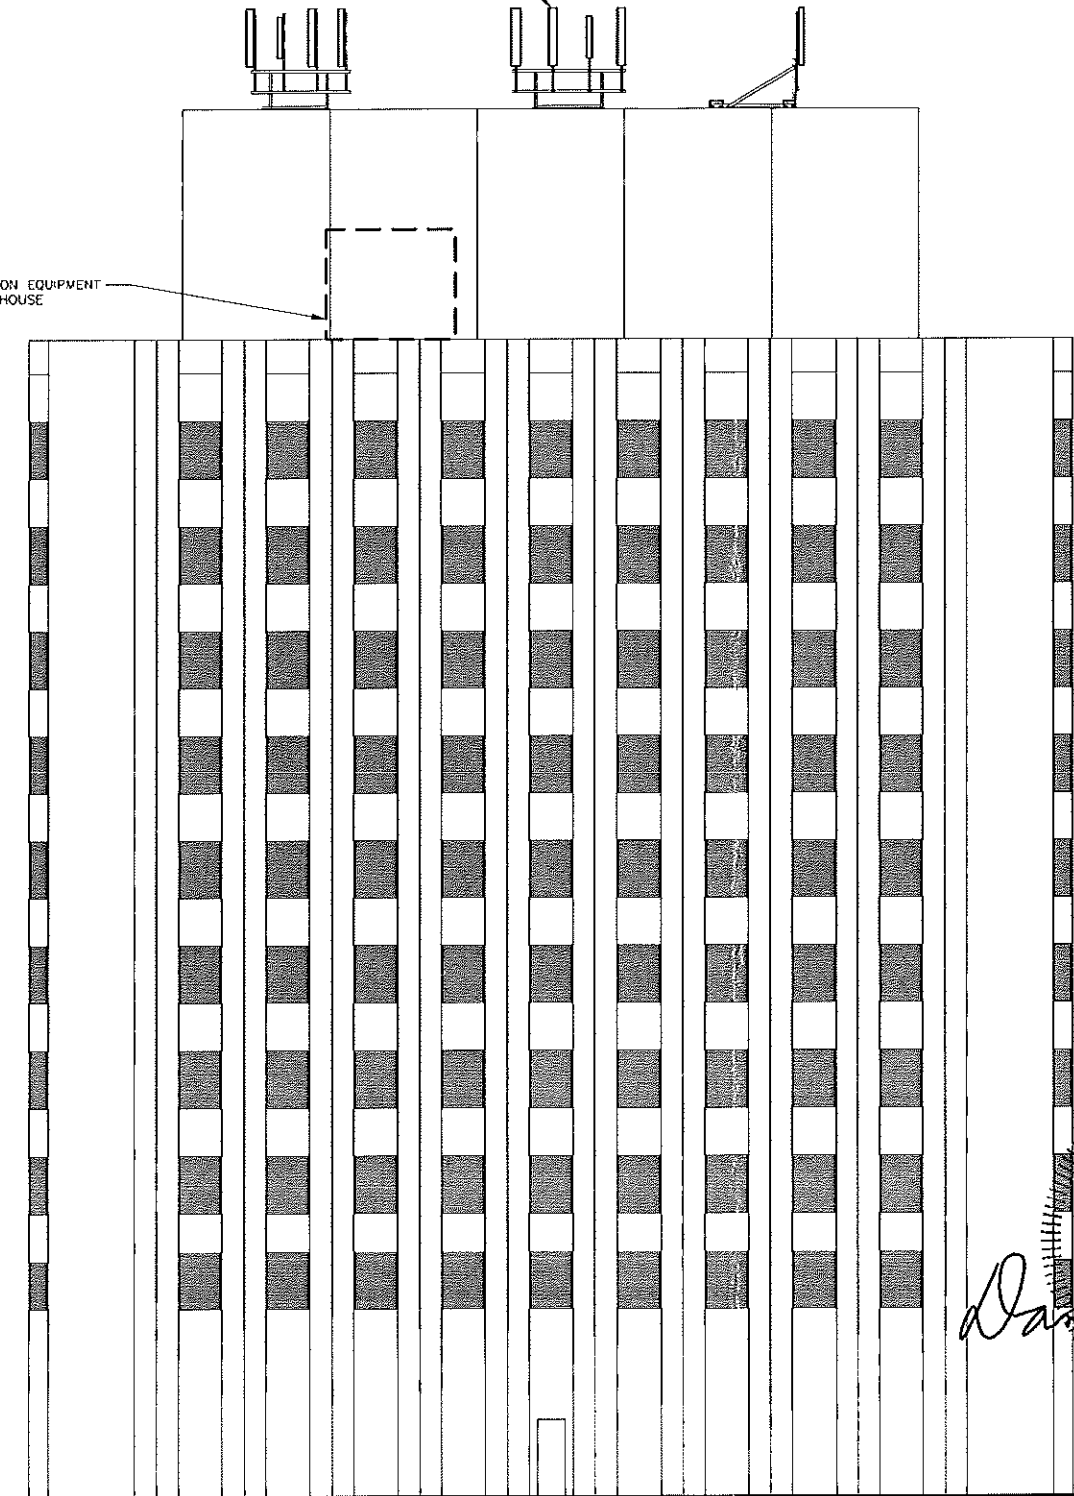

SOUTHWEST ELEVATION
 SCALE: 1" = 10'-0"



David P. [Signature]
 REGISTERED ENGINEER

PREPARED BY:
Hudson
 Design Group, Inc.
 1500 ORGWOOD STREET
 BUILDING 20 NORTH SUITE 24101
 N. ANDOVER, MA 01845
 TEL: (978) 557-5553
 FAX: (978) 336-5886

ROOF PLAN

REV	DATE	DESCRIPTION	CHK	APPD
0	04/29/11	FOR REVIEW	JX	DPH
1	08/08/11	REVISED PER COMMENTS	DB	DPH

MONUMENT SQ, ME
 1 MONUMENT SQUARE
 PORTLAND ME 04101

CE-1

CONSTRUCTION PLAN EXHIBIT