



NOTE:
SAFING INSULATION AND
INTUMESCENT SEALANT
IN NEW PARTITION ONLY
AT STAIR S1

2 PARTITION TYPE P2
SCALE: 3" = 1'-0"
1" 2" 4" 8"

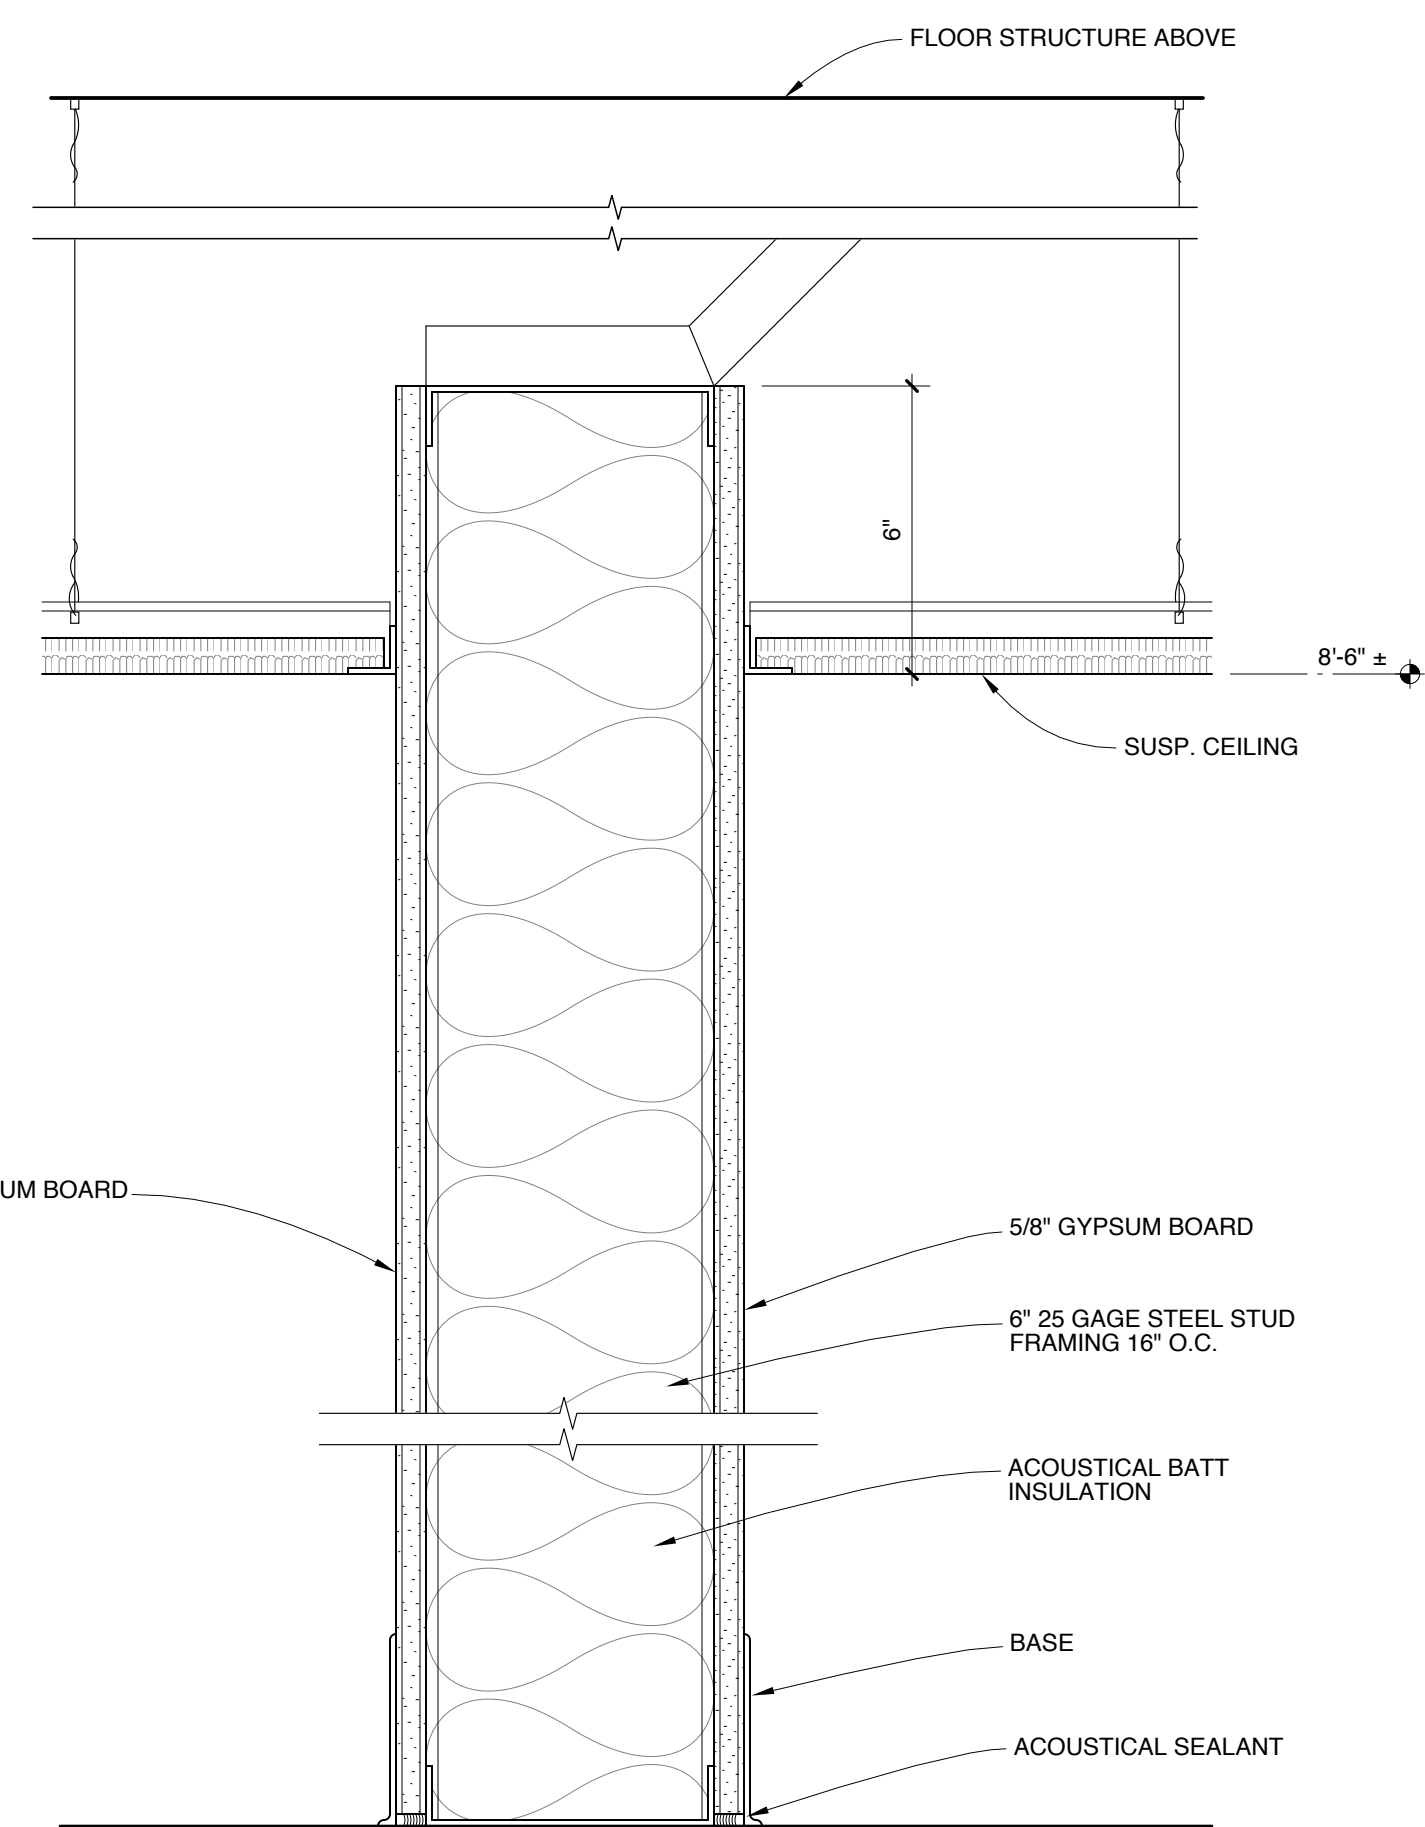


NOTE:
PARTITION TYPE P3 SAME AS P1
EXCEPT WITH 6 INCH STEEL STUDS

1 PARTITION TYPE P3
SCALE: 3" = 1'-0"
1" 2" 4" 8"

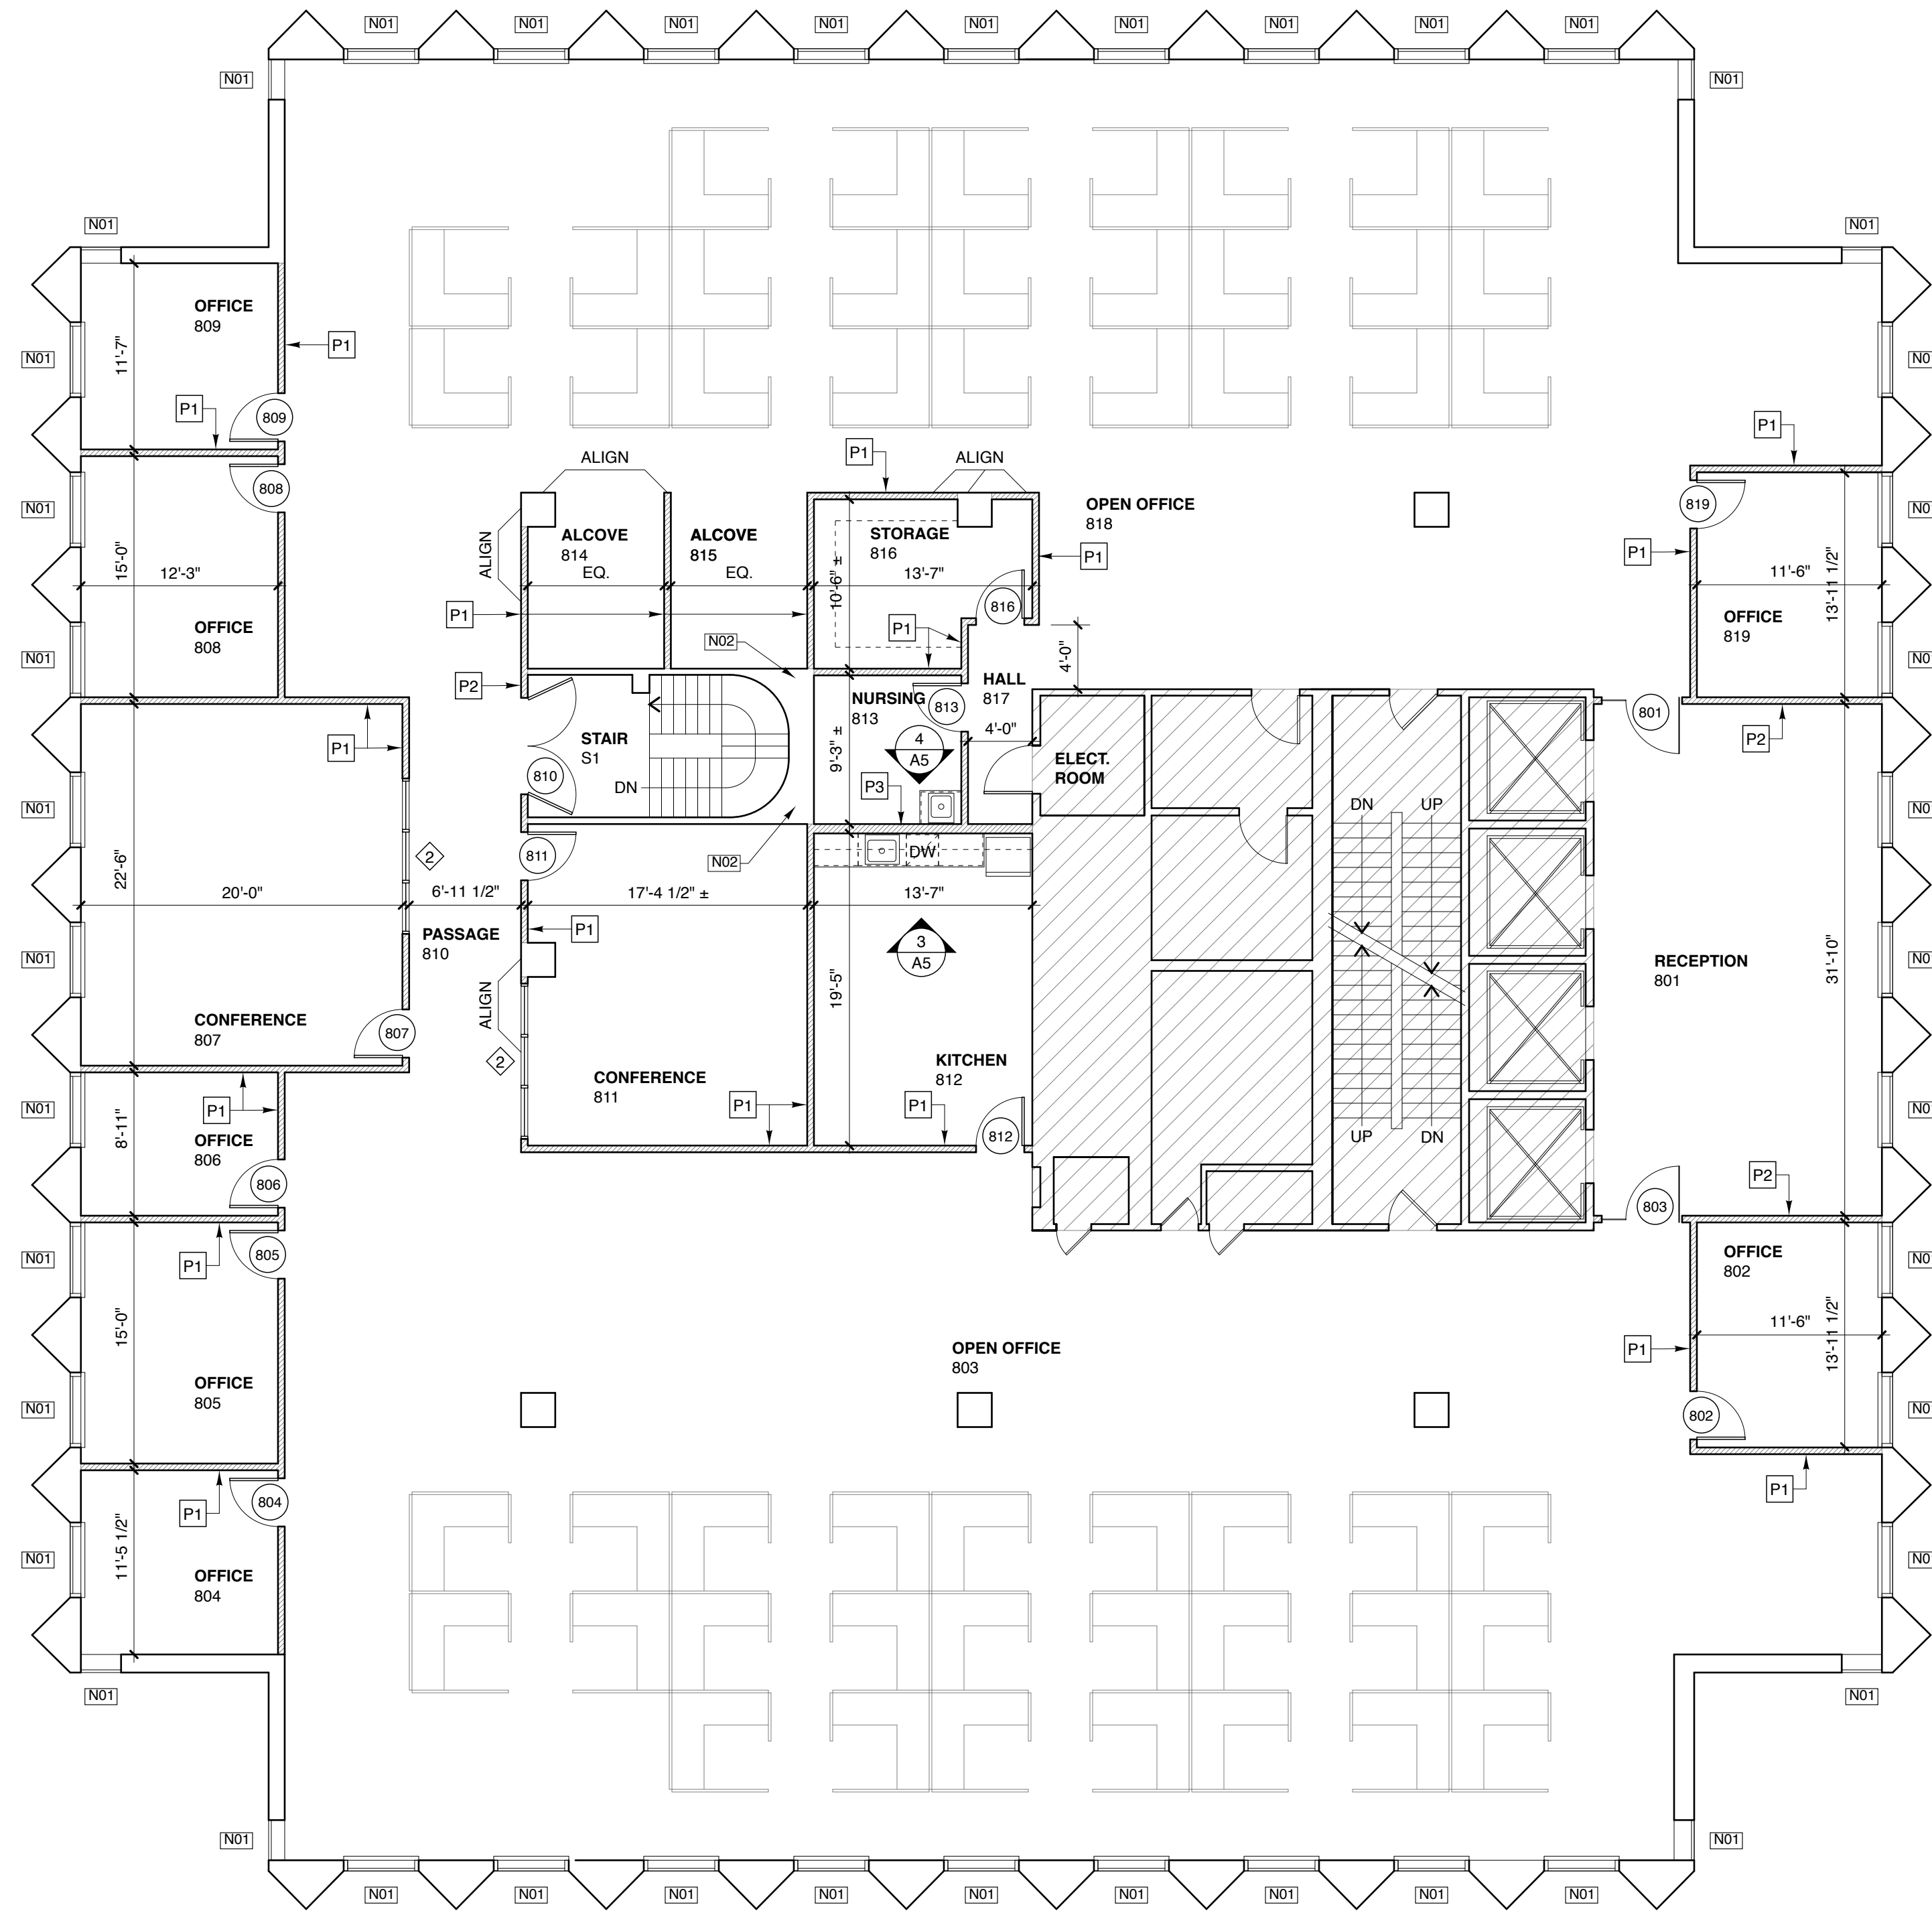

1 FLOOR PLAN
SCALE: 1/8" = 1'-0"
2' 4' 8' 16'

PARTITIONS/WALLS KEY
 ——— EXISTING TO REMAIN
 ——— NEW PARTITION
 ▨ AREA N.I.C.

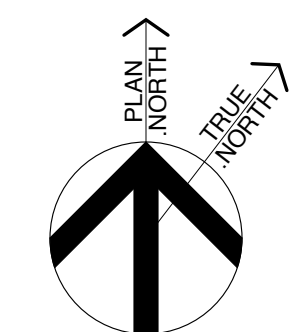

Michael Charek Architects

25 Hartley Street
Portland, Maine 04103
(207) 761-0656



Offices for BlueTarp Financial

Seventh and Eighth Floor
One Monument Square
Portland, Maine

Title
8TH FLOOR PLAN

Scale: 1/8" = 1'-0"

Date: 4/10/15

Revisions

Sheet

A2