





Reviewed for Code Compliance  
Permitting and Inspections Department  
Approved with Conditions

06/29/2018

**GENERAL NOTES:**

1. REFER TO G1001 FOR PARTITION LEGEND AND GENERAL NOTES.

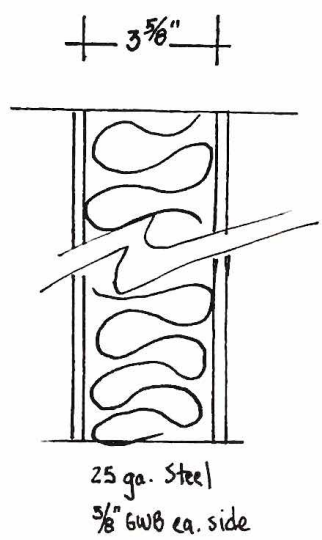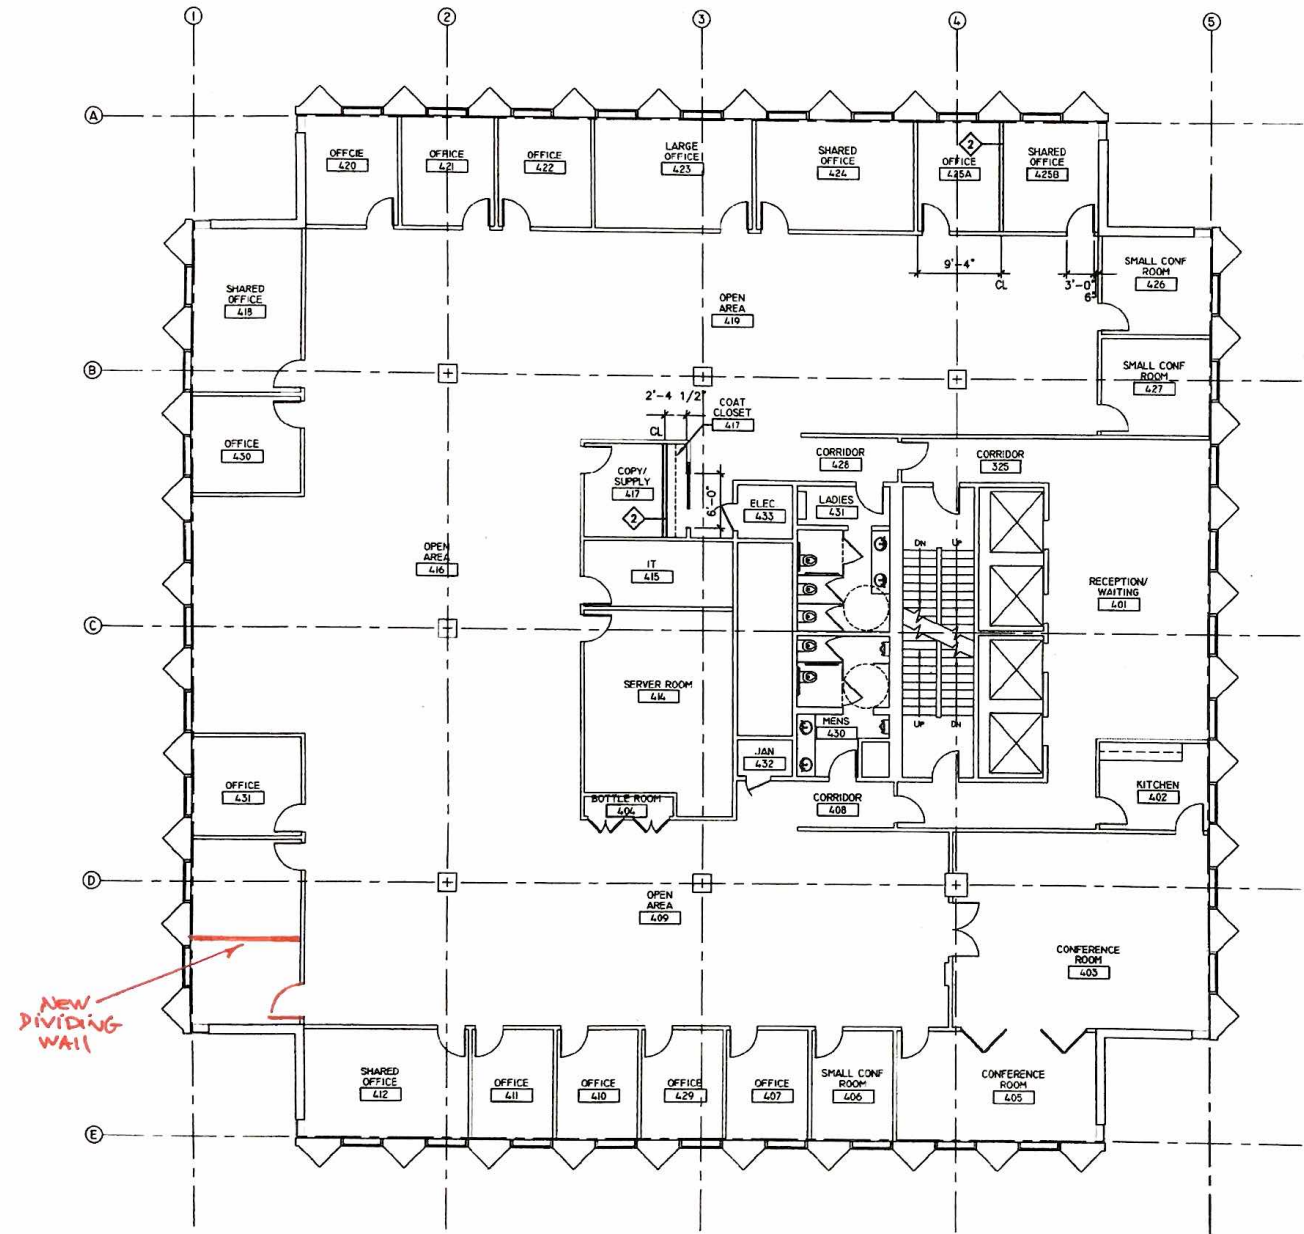

1 MONUMENT SQUARE	
PORTLAND, MAINE	CURRENT ISSUE STATUS:
CURRENT ISSUE STATUS:	CURRENT ISSUE STATUS:
DATE	DESCRIPTION
REV	DESCRIPTION
GRAPHIC SCALE:	
SCALE: 1/8"=1'-0"	
PROJECT MANAGER: ERA	
JIC/DRAWN BY: EDC	
A/E OF RECORD: JLM	
LOAD FILE: AE102-13147	
PROJECT NO: 13147	
DATE: 11-04-13	
SHEET TITLE:	
FOURTH FLOOR FLOOR PLAN	
SHEET No: AE102	

PROGRESS