



10th & 7th FLOOR - PART FRAMING PLAN - FLOOR IN-FILL
Scale: 1/2" = 1'-0"

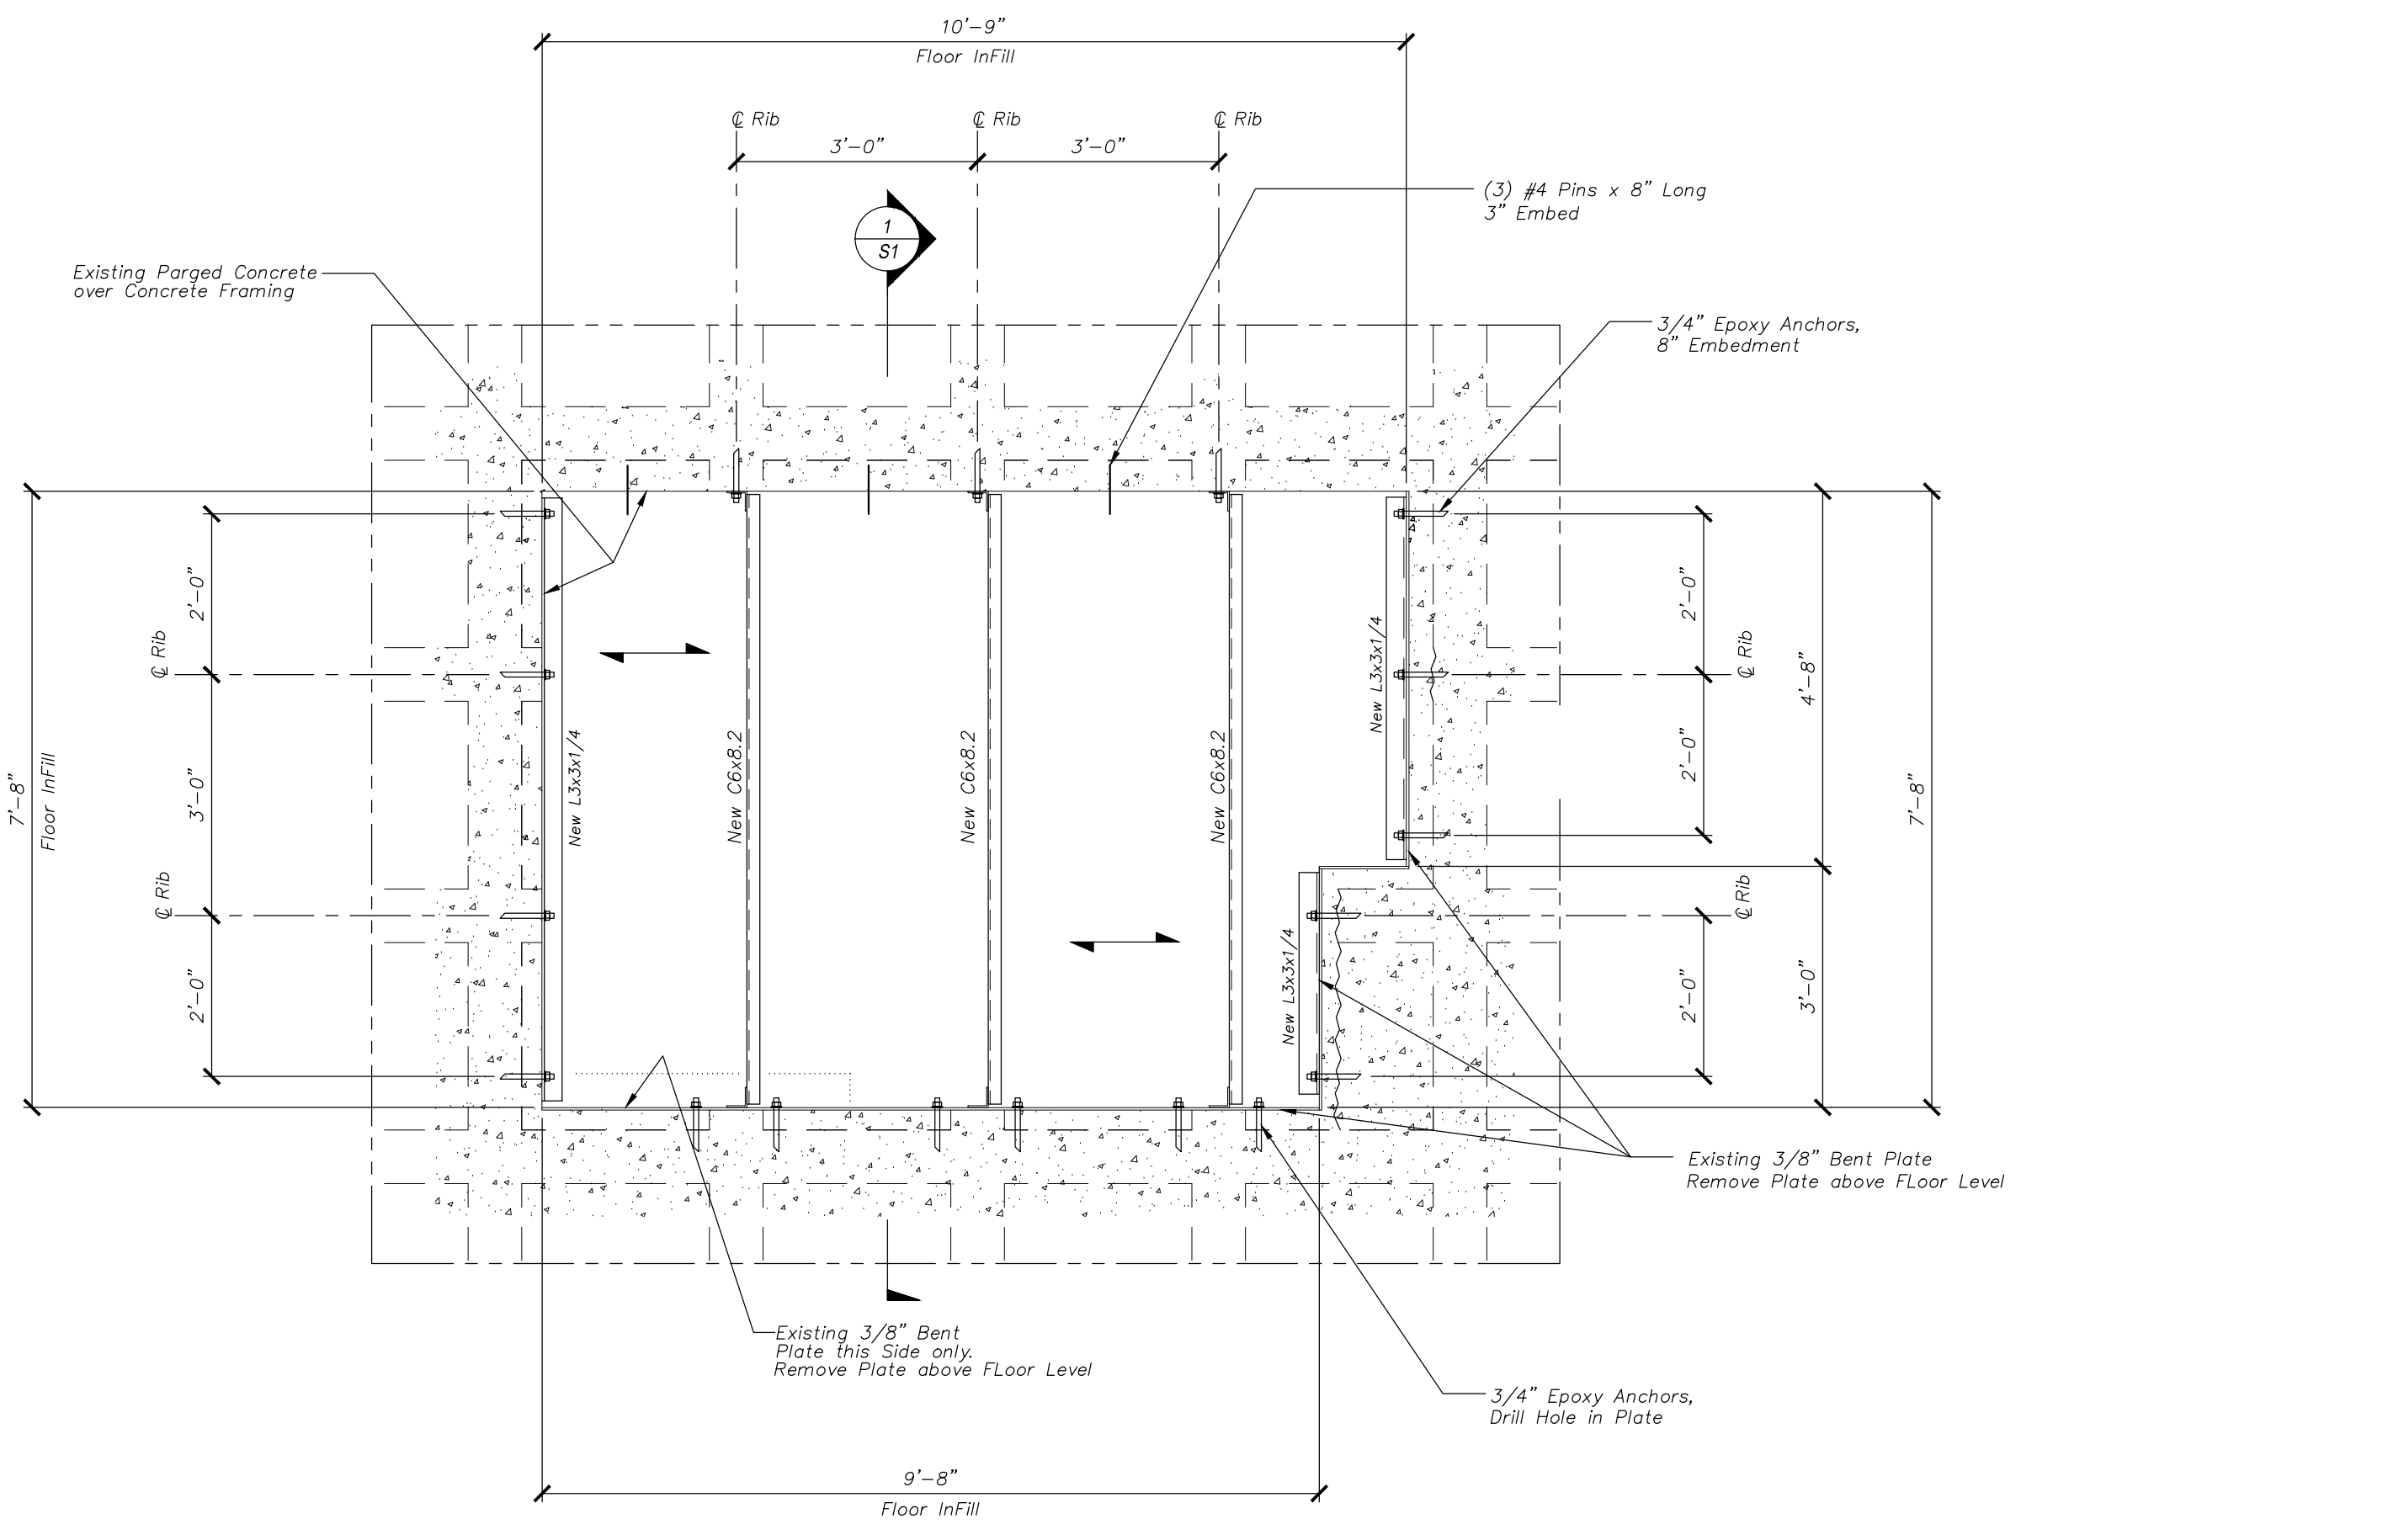


9th FLOOR - PART FRAMING PLAN - FLOOR IN-FILL
Scale: 1/2" = 1'-0"

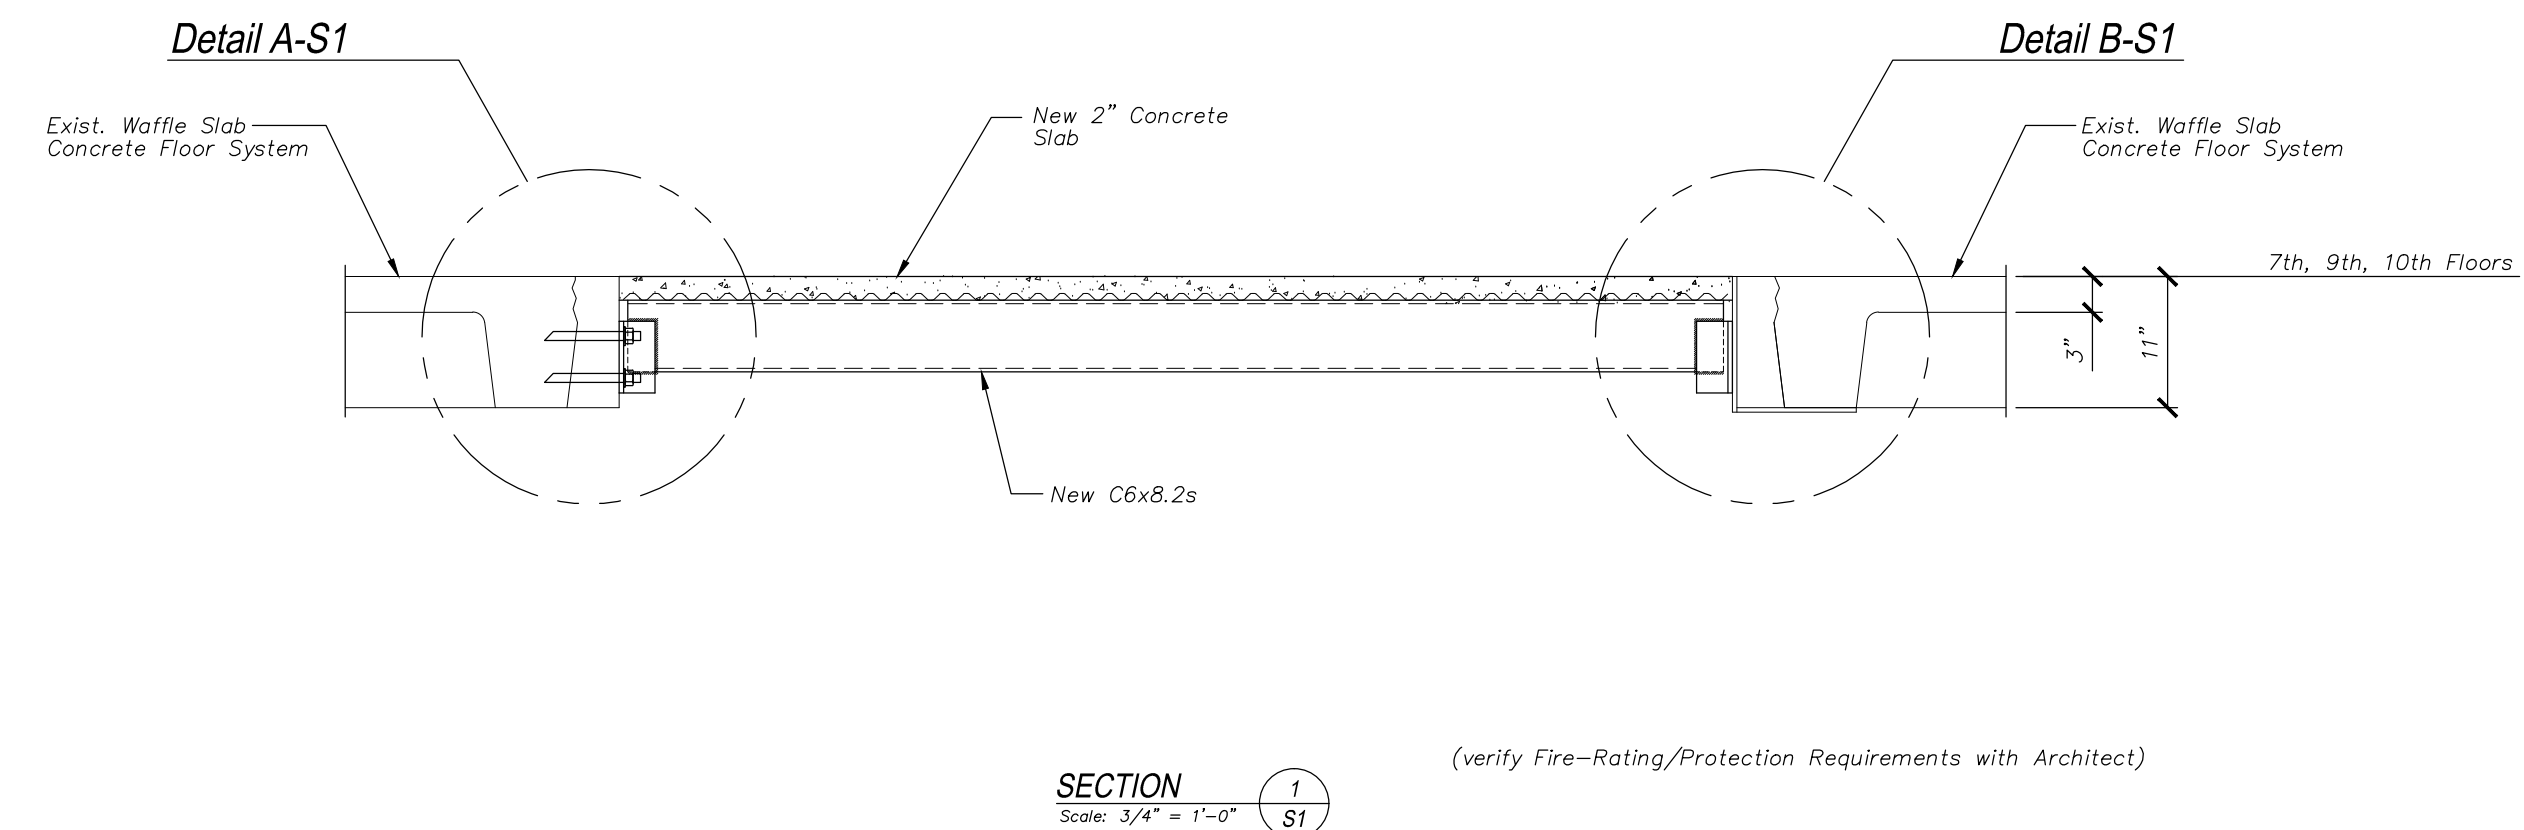


SECTION
Scale: 3/4" = 1'-0"


(verify Fire-Rating/Protection Requirements with Architect)

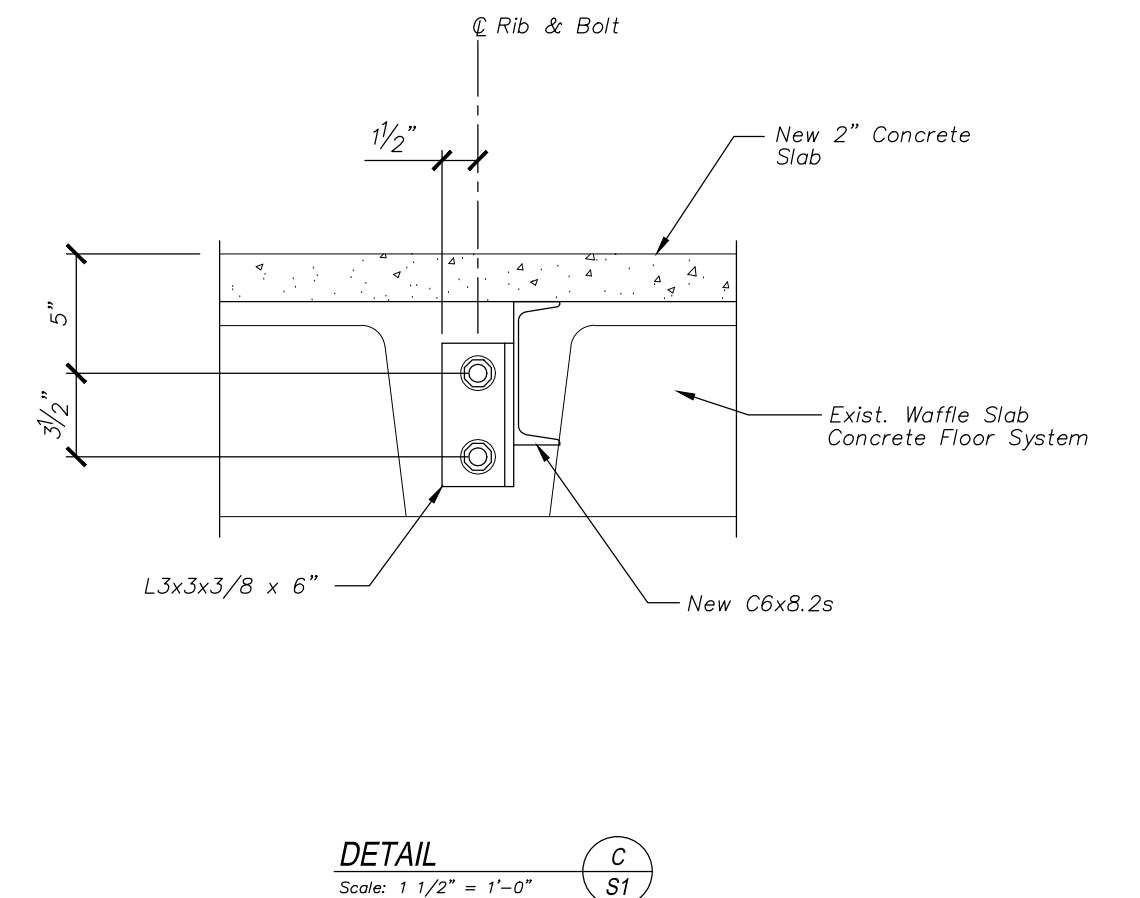


DETAIL
Scale: 1 1/2" = 1'-0"

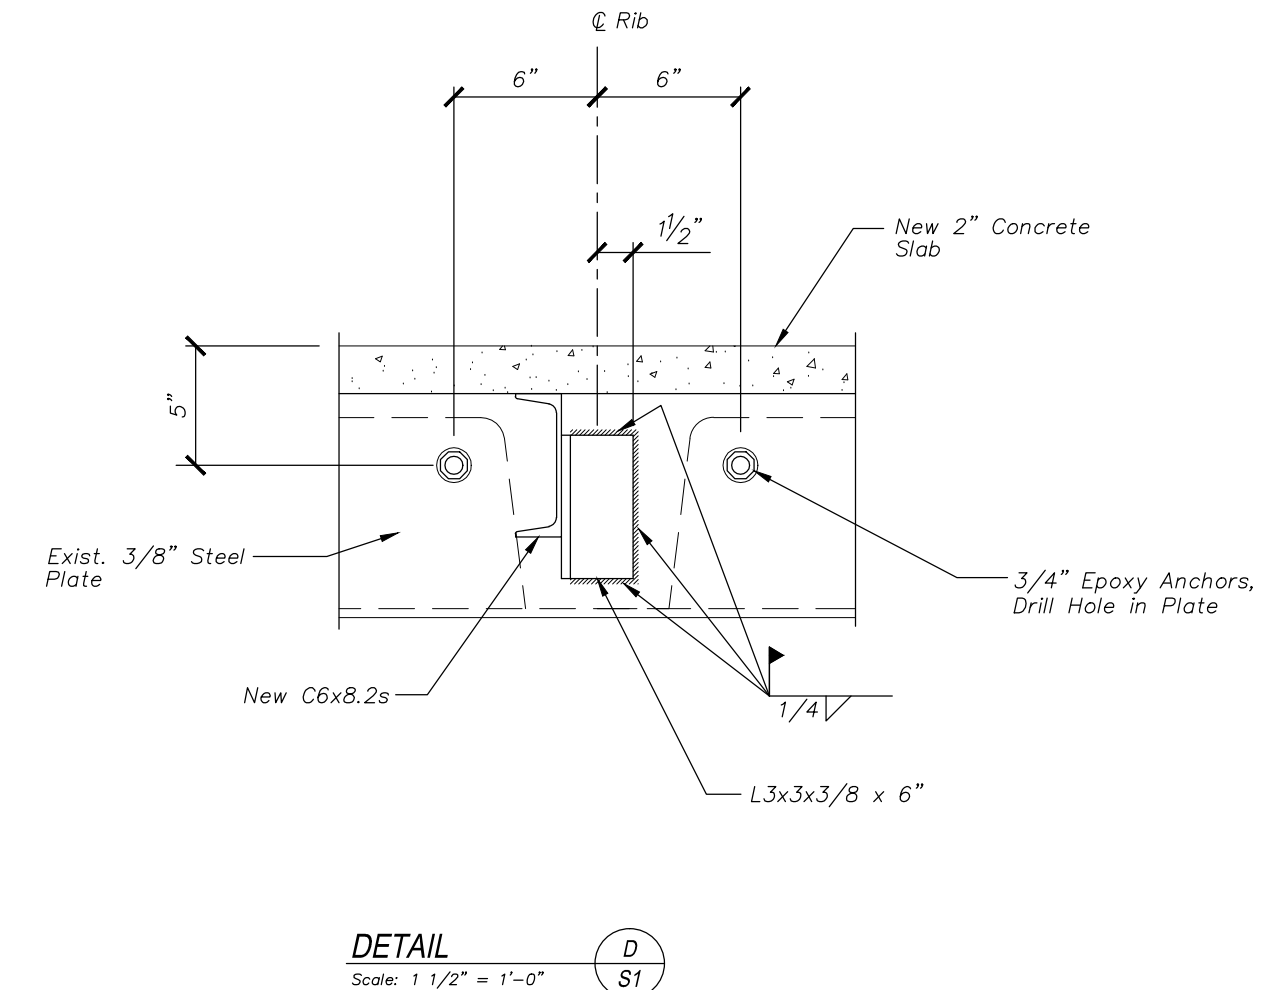


DETAIL
Scale: 1 1/2" = 1'-0"

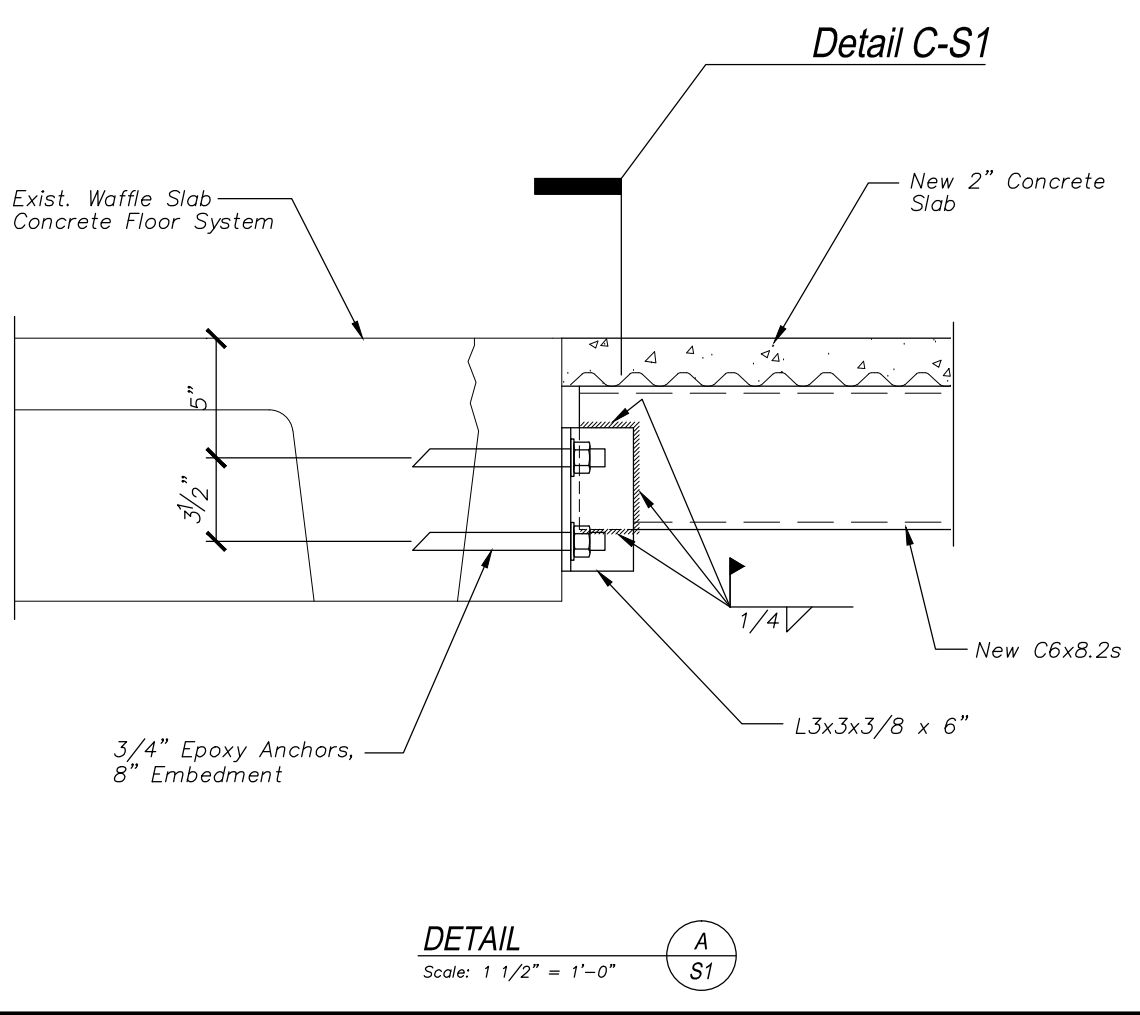

DETAIL
Scale: 1 1/2" = 1'-0"

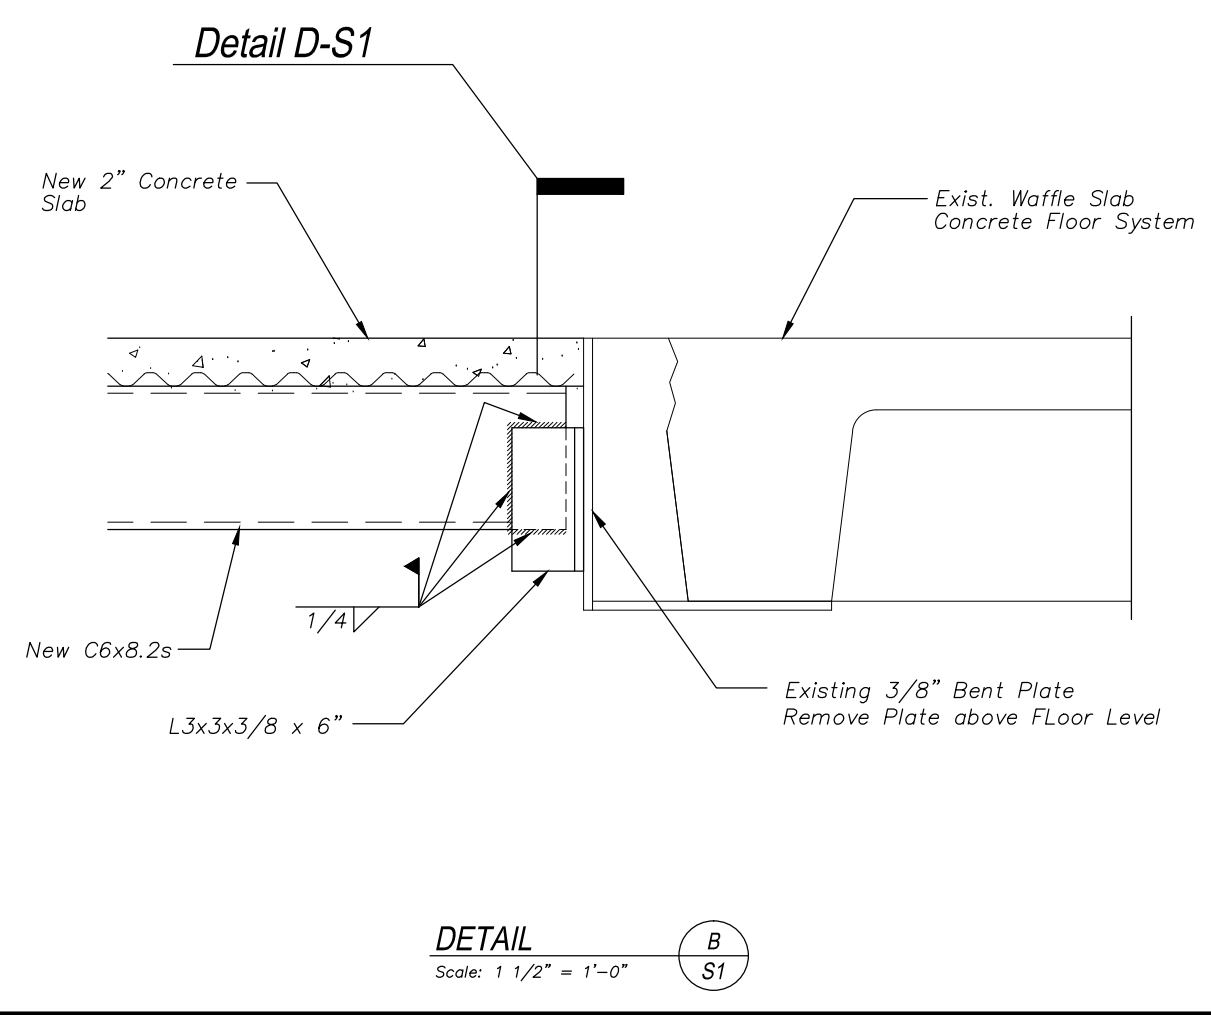

DETAIL
Scale: 1 1/2" = 1'-0"

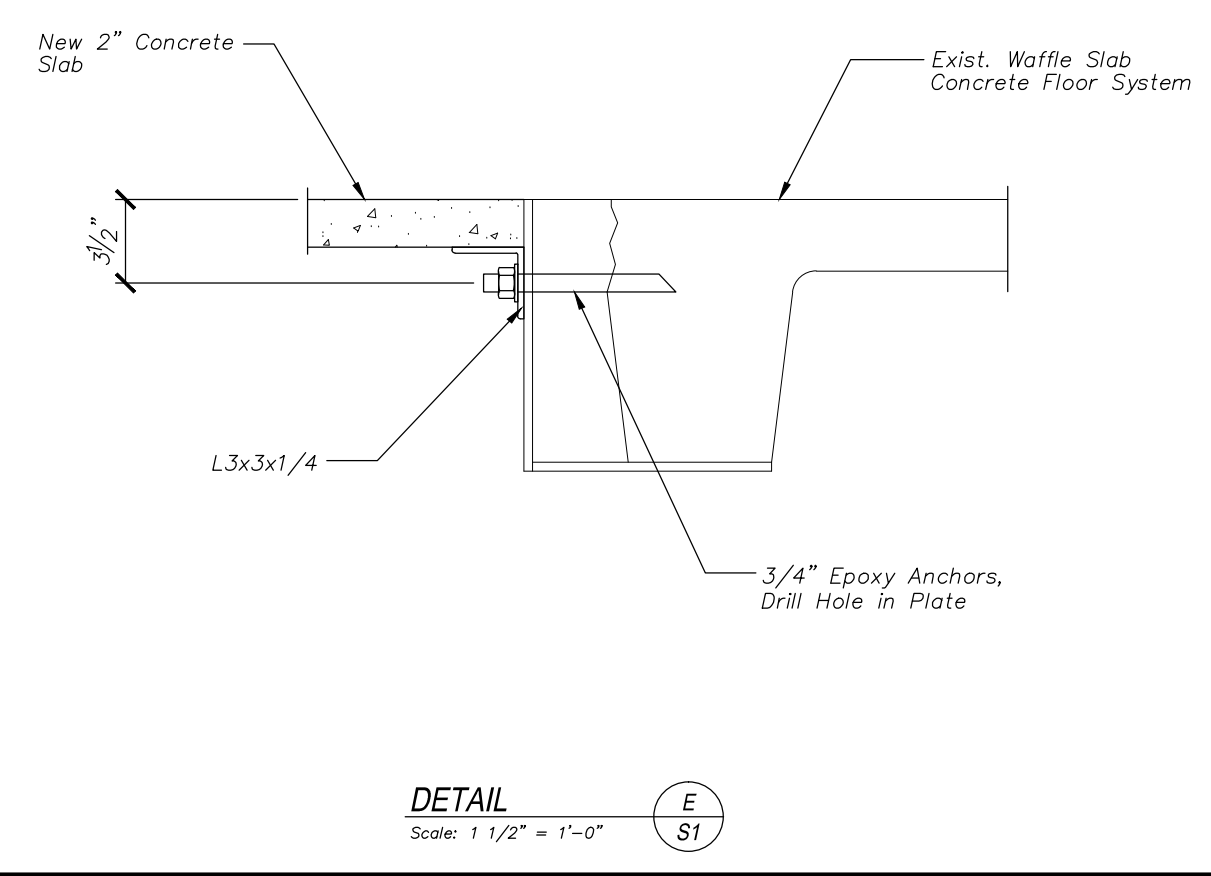

DETAIL
Scale: 1 1/2" = 1'-0"

GENERAL NOTES:

- STRUCTURAL DRAWINGS SHALL BE USED IN CONJUNCTION WITH JOB SPECIFICATIONS AND ARCHITECTURAL DRAWINGS.
- ALL DIMENSIONS AND CONDITIONS MUST BE VERIFIED IN THE FIELD. NOTIFY ENGINEER OF ANY DISCREPANCIES PRIOR TO PROCEEDING WITH THE WORK.

STRUCTURAL STEEL NOTES - GENERAL:

- STEEL CHANNEL AND ANGLES TO BE ASTM A36 MATERIAL. STEEL PLATES TO BE ASTM A36 UNLESS NOTED OTHERWISE.
- WELDING SHALL BE IN ACCORDANCE WITH AWS D1.1 - LATEST EDITION. ALL WELDS SHALL BE MADE WITH E70XX ELECTRODES.
- STRUCTURAL STEEL SHALL BE PAINTED WITH A SHOP APPLIED COAT OF THE FABRICATOR'S RUST INHIBITIVE PRIMER.

STRUCTURAL DESIGN CRITERIA:

- BUILDING CODE: 2009 EDITION OF THE INTERNATIONAL BUILDING CODE.
- FLOOR IN-FILL DESIGN LIVE LOAD = 80 PSF.

Shelley Engineering, Inc.
Structural Consultants
P.O. Box 1030
Gray, Maine 04039
Phone (207) 657-8031
www.ShelleyEngineering.com

SEI

For Permit	3/25/15
Review	3/12/15
Issue	Date

1 Monument Square
Stair - Floor Infill

Portland
ME

Date	2/9/15
Designed By:	TGS



SHEET TITLE:
Stair Floor In-Fill
7th FLOOR
S1 of 1
SEI Job # 2015-015