


C:\Revit\2015 Local Files\ME PORTLAND\_1\MONUMENT SQ\_09-10\_FP\_BAC\_CENTRAL\_mckinnon.rvt

DYER BROWN & ASSOCIATES, INC. ©2015 ALL RIGHTS RESERVED - PLOTTED: 4/1/2015 3:28:27 PM

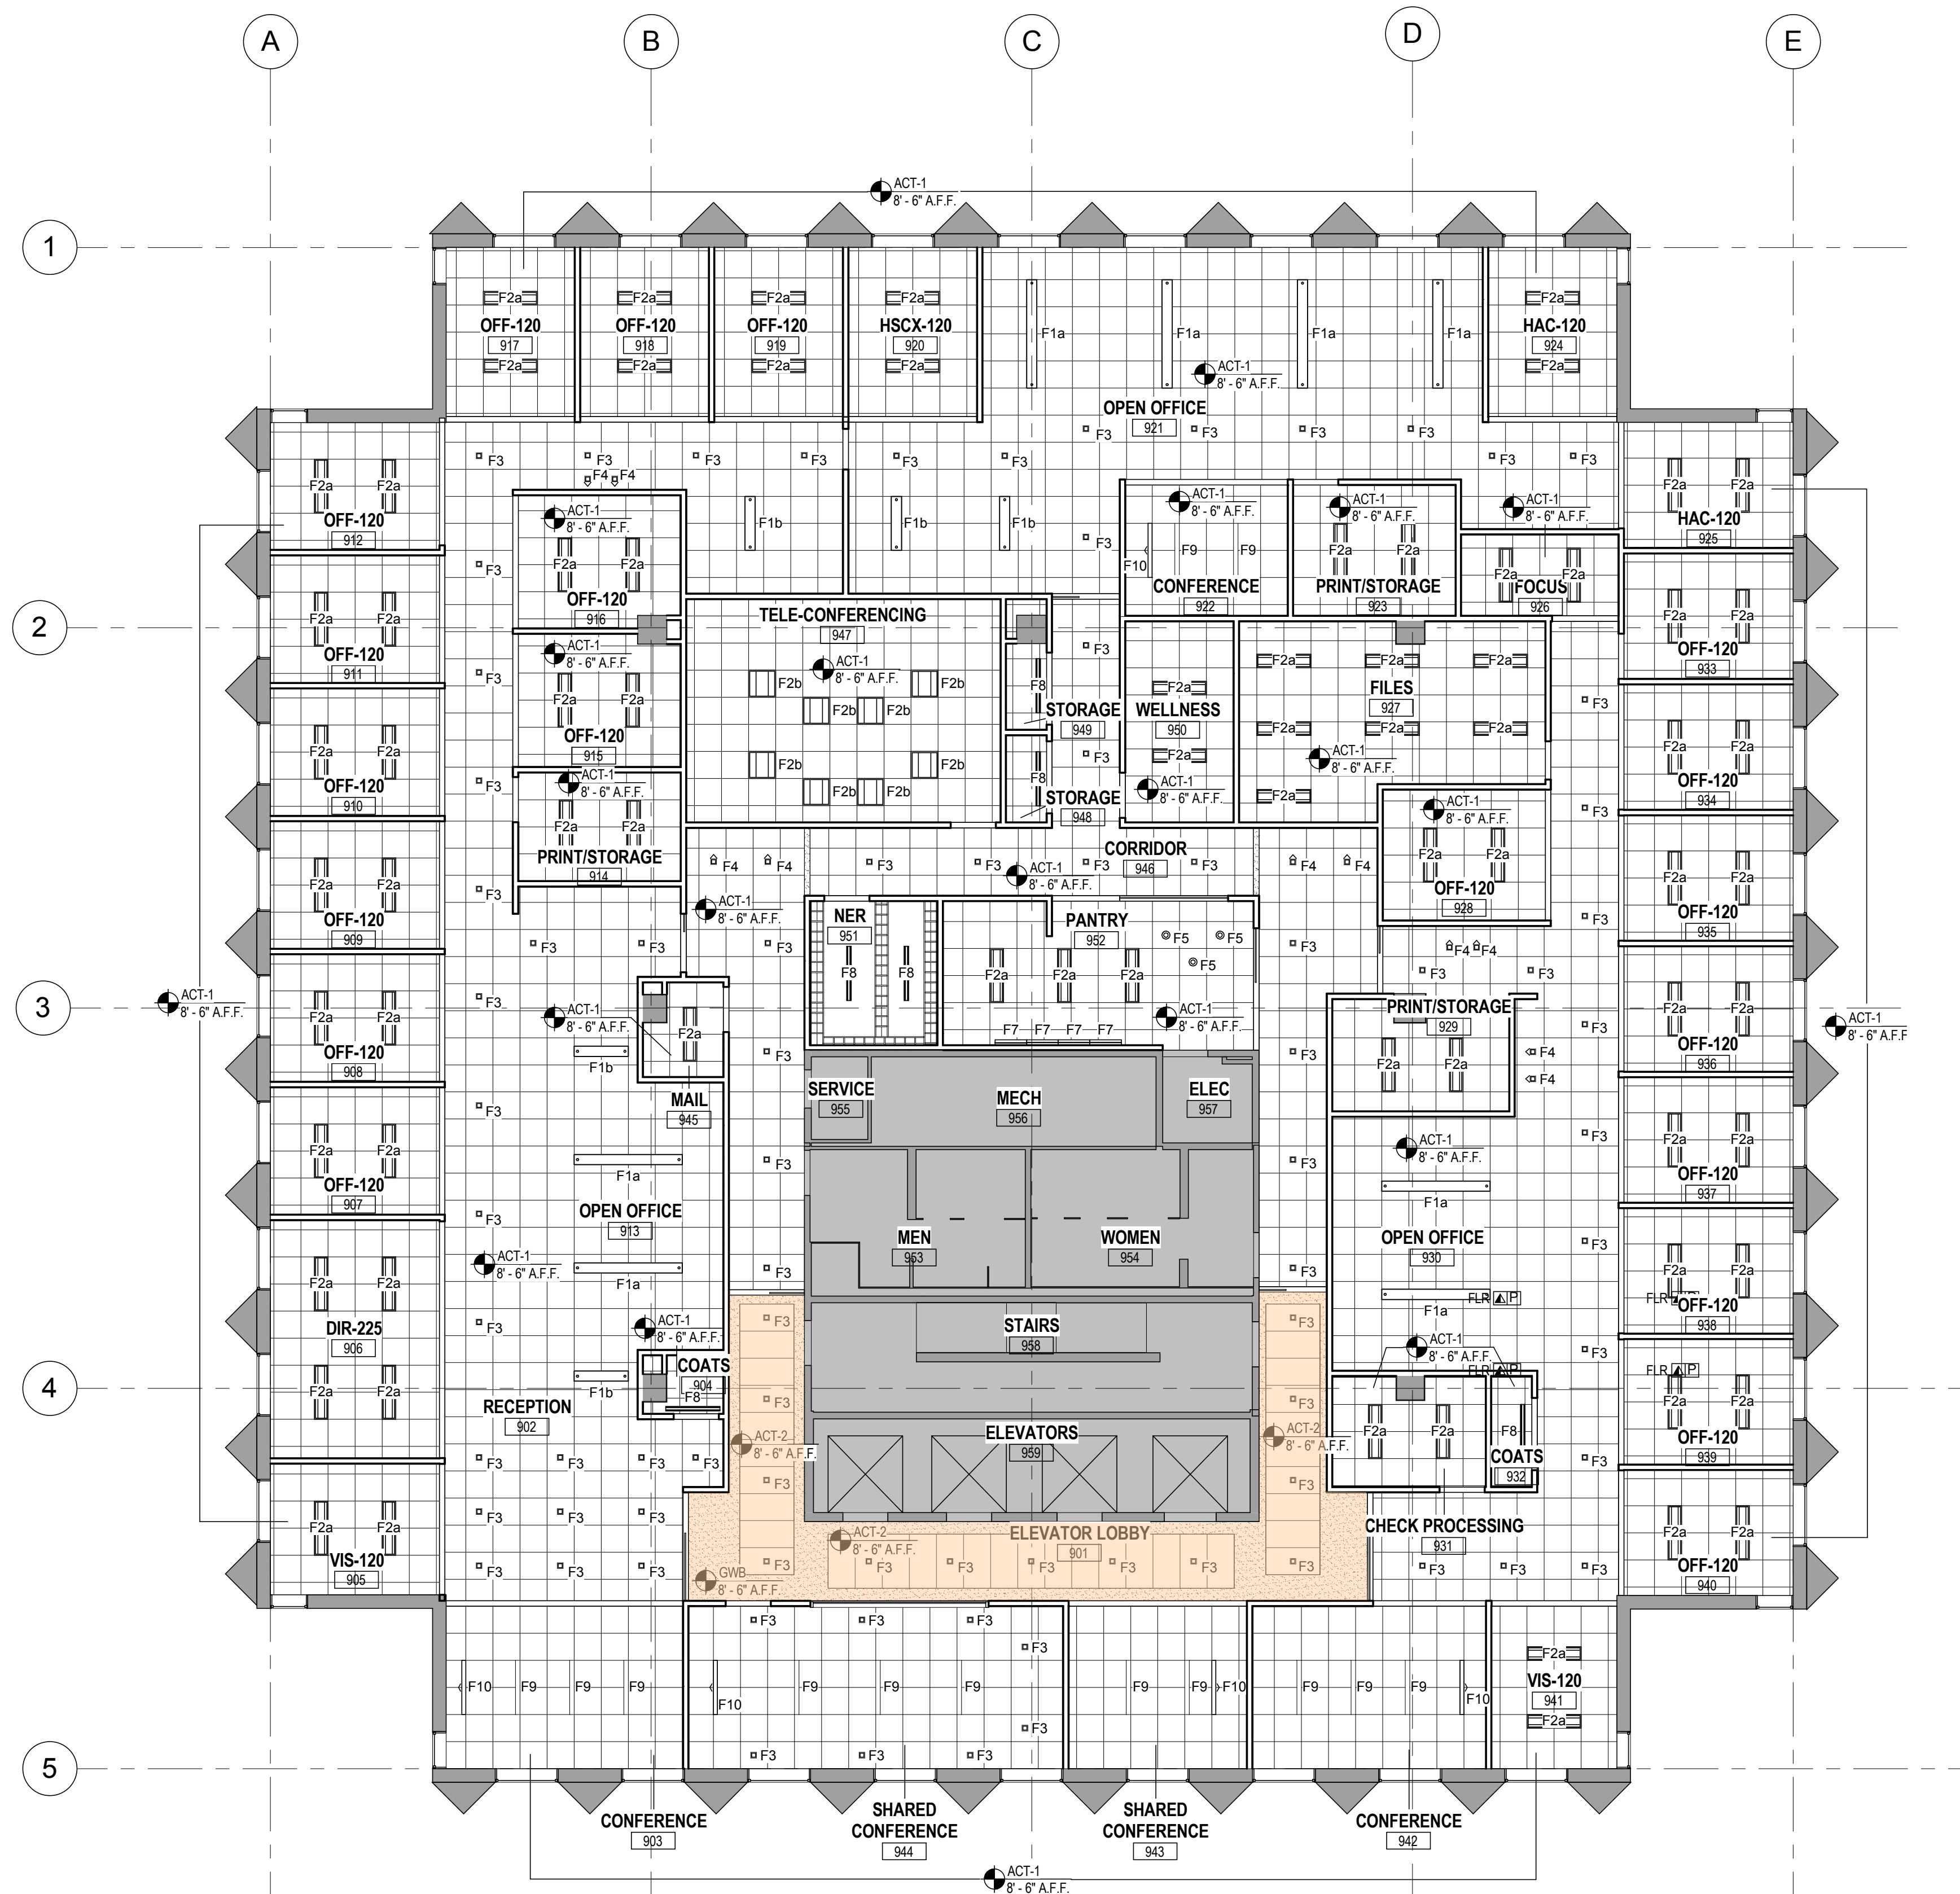

**SOUND MASKING COVERAGE AREA (TOTAL 484 SF); 47 dBA**

Note: Coordinate with the architect/contractor the location of the generator/controller on the floor.

**1 9th FLOOR REFLECTED CEILING PLAN**  
1/8" = 1'-0"

**REVISIONS**

**BANK OF AMERICA PORTLAND**

BANK OF AMERICA  
1 MONUMENT SQUARE  
Portland, ME

**TITLE**  
9TH FLOOR REFLECTED CEILING PLAN

**DATE** April 17, 2015  
**JOB NO.** 15051.00

**DRAWING NO.** **SM2.09**

CONSTRUCTION DOCUMENTS