
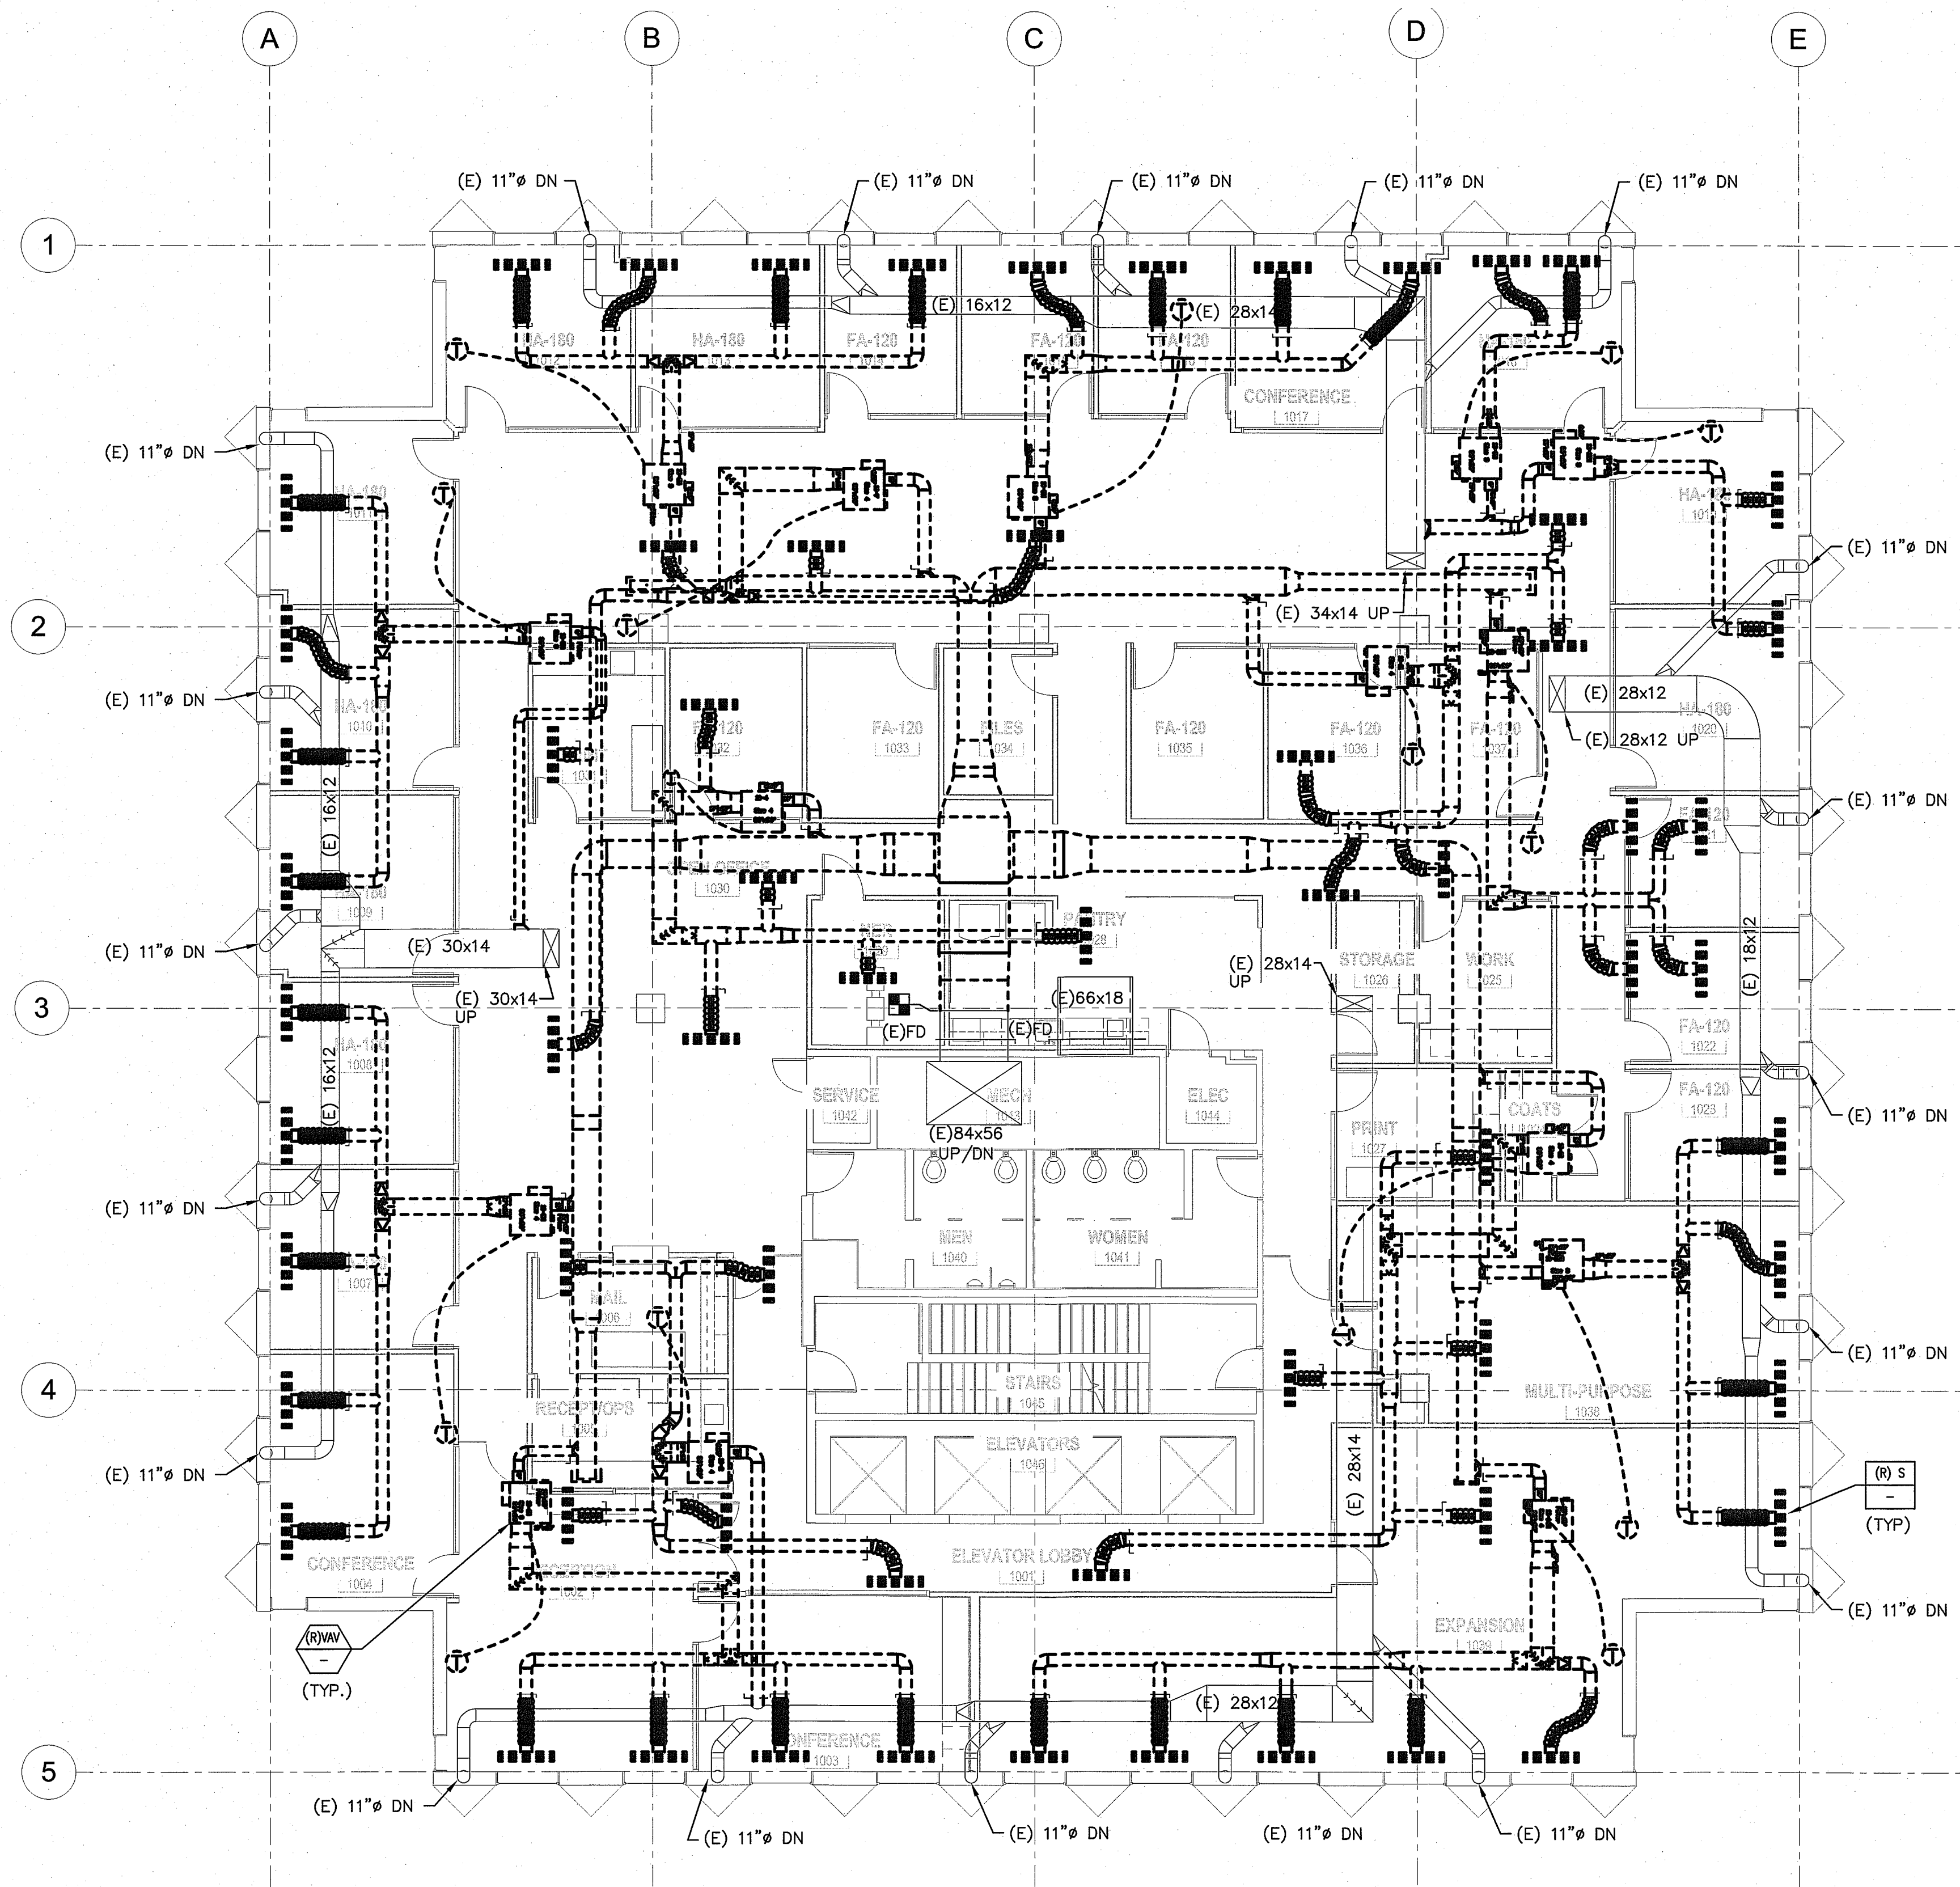


**NOTES:**

- SEE SHEET M-001 FOR LEGEND AND ABBREVIATIONS.
- DRAWING FOR REFERENCE ONLY. EXACT SCOPE OF DEMOLITION TO BE VERIFIED WITH FIELD CONDITIONS.

<b>SMRT</b>	ARCHITECTURE	144 Fore Street/P.O. Box 618
	ENGINEERING	Portland, Maine 04104
	PLANNING	tel. (207) 772-3846
	INTERIOR DESIGN	fax. (207) 772-1070
	COMMISSIONING	www.smrtinc.com
		SMRT PROJECT #15035

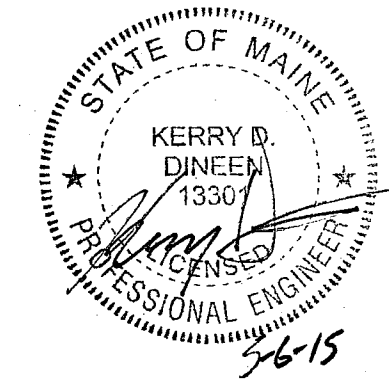

**1 TENTH FLOOR PLAN**  
 1/8" = 1'-0"

**REVISIONS**

**BANK OF AMERICA - 9TH & 10TH FLOORS**

BANK OF AMERICA  
 1 MONUMENT SQUARE  
 Portland, ME

**TITLE**  
 TENTH FLOOR HVAC DUCTWORK  
 DEMOLITION PLAN

**DATE**                      **JOB NO.**  
 May 11, 2015                      I5051.00

**DRAWING NO.**                      **MD102**

ISSUED FOR CONSTRUCTION

