




E:\Medical Mutual\02278\Construction Drawings\02278A701.dwg Aug. 15, 2003 - 9:50am
 COPYRIGHT (C) BY CUBELLIS ASSOCIATES, INC. ALL RIGHTS RESERVED. THIS DOCUMENT IS NOT TO BE REPRODUCED IN ANY FORM OR BY ANY MEANS, ELECTRONIC, MECHANICAL, PHOTOCOPYING, RECORDING, OR BY ANY INFORMATION STORAGE AND RETRIEVAL SYSTEM, WITHOUT THE EXPRESS WRITTEN CONSENT OF CUBELLIS ASSOCIATES, INC. FOR ADDITIONAL TERMS, SEE STANDARD TERMS OF SERVICE ON COMPANY WEBSITE. ALL DIMENSIONS UNLESS OTHERWISE SPECIFIED ARE IN INCHES AND UNLESS OTHERWISE SPECIFIED, DIMENSIONS ARE TO FACE UNLESS INDICATED OTHERWISE.

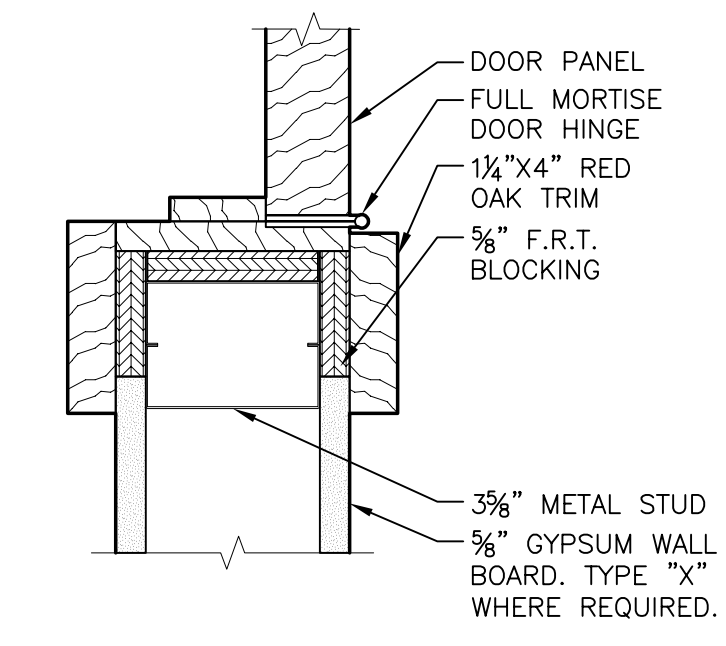


9 DOOR JAMB (TYP.)
 3" = 1'-0"

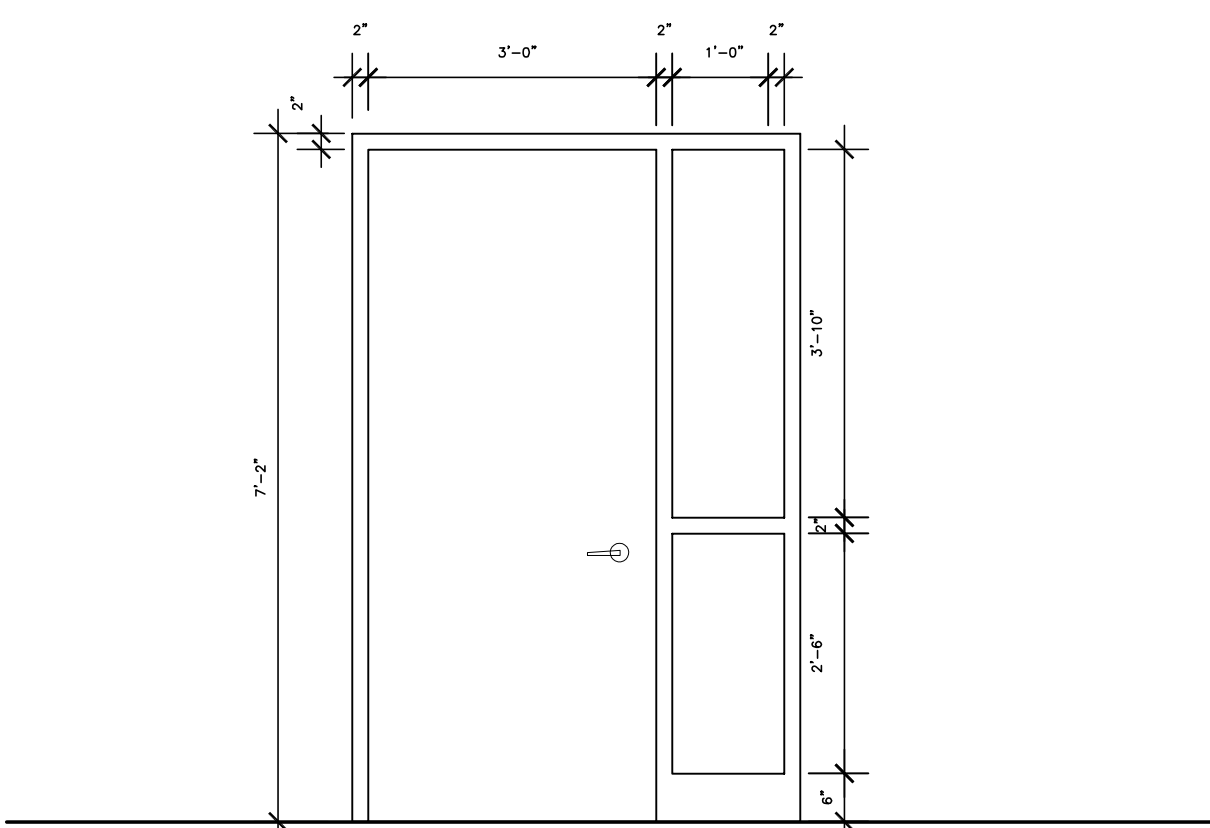


8 DOOR ELEVATION (TYP.)
 1/2" = 1'-0"

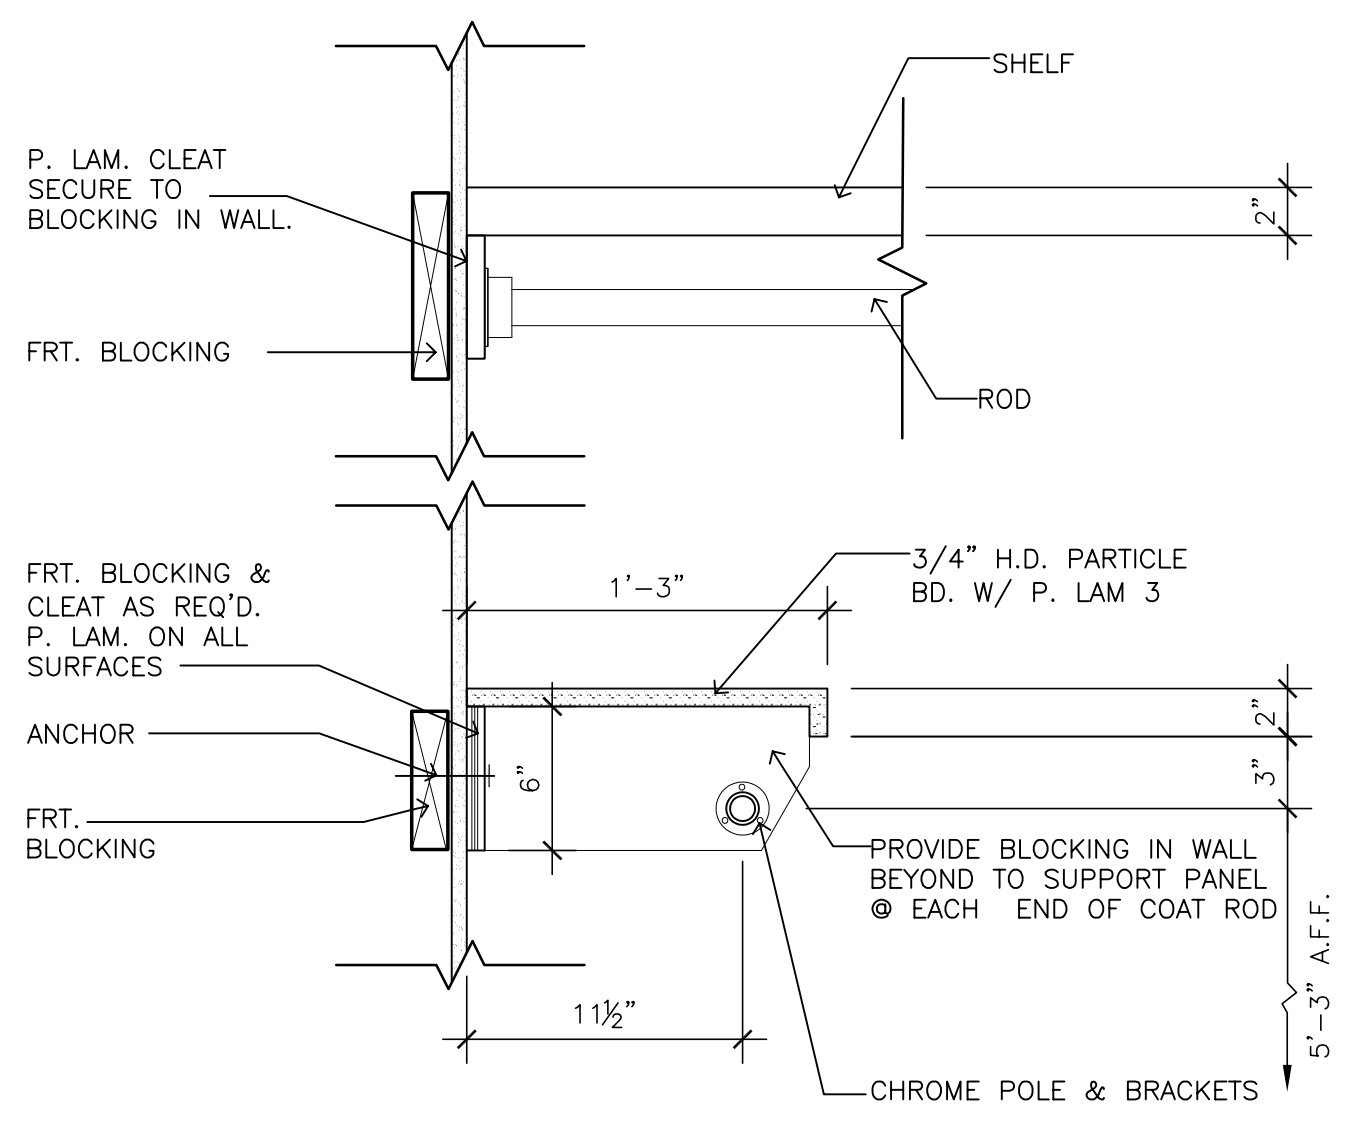


7 SECTION AT CLOSET (TYP.)
 1-1/2" = 1'-0"

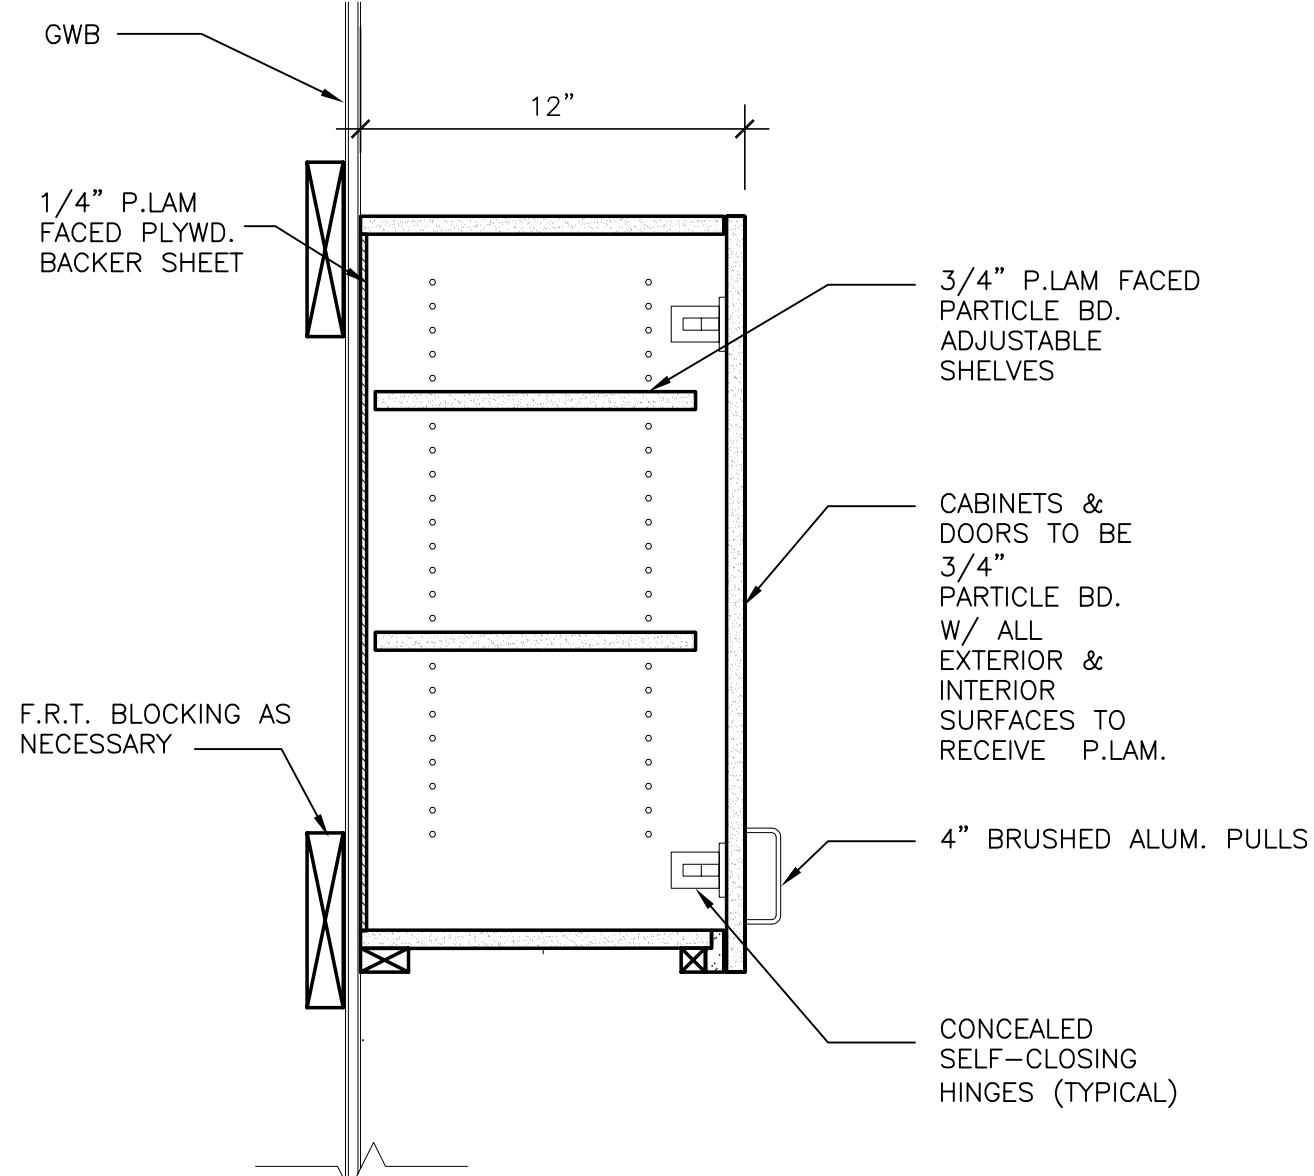


6 SECTION AT UPPER CABINETS
 1-1/2" = 1'-0"

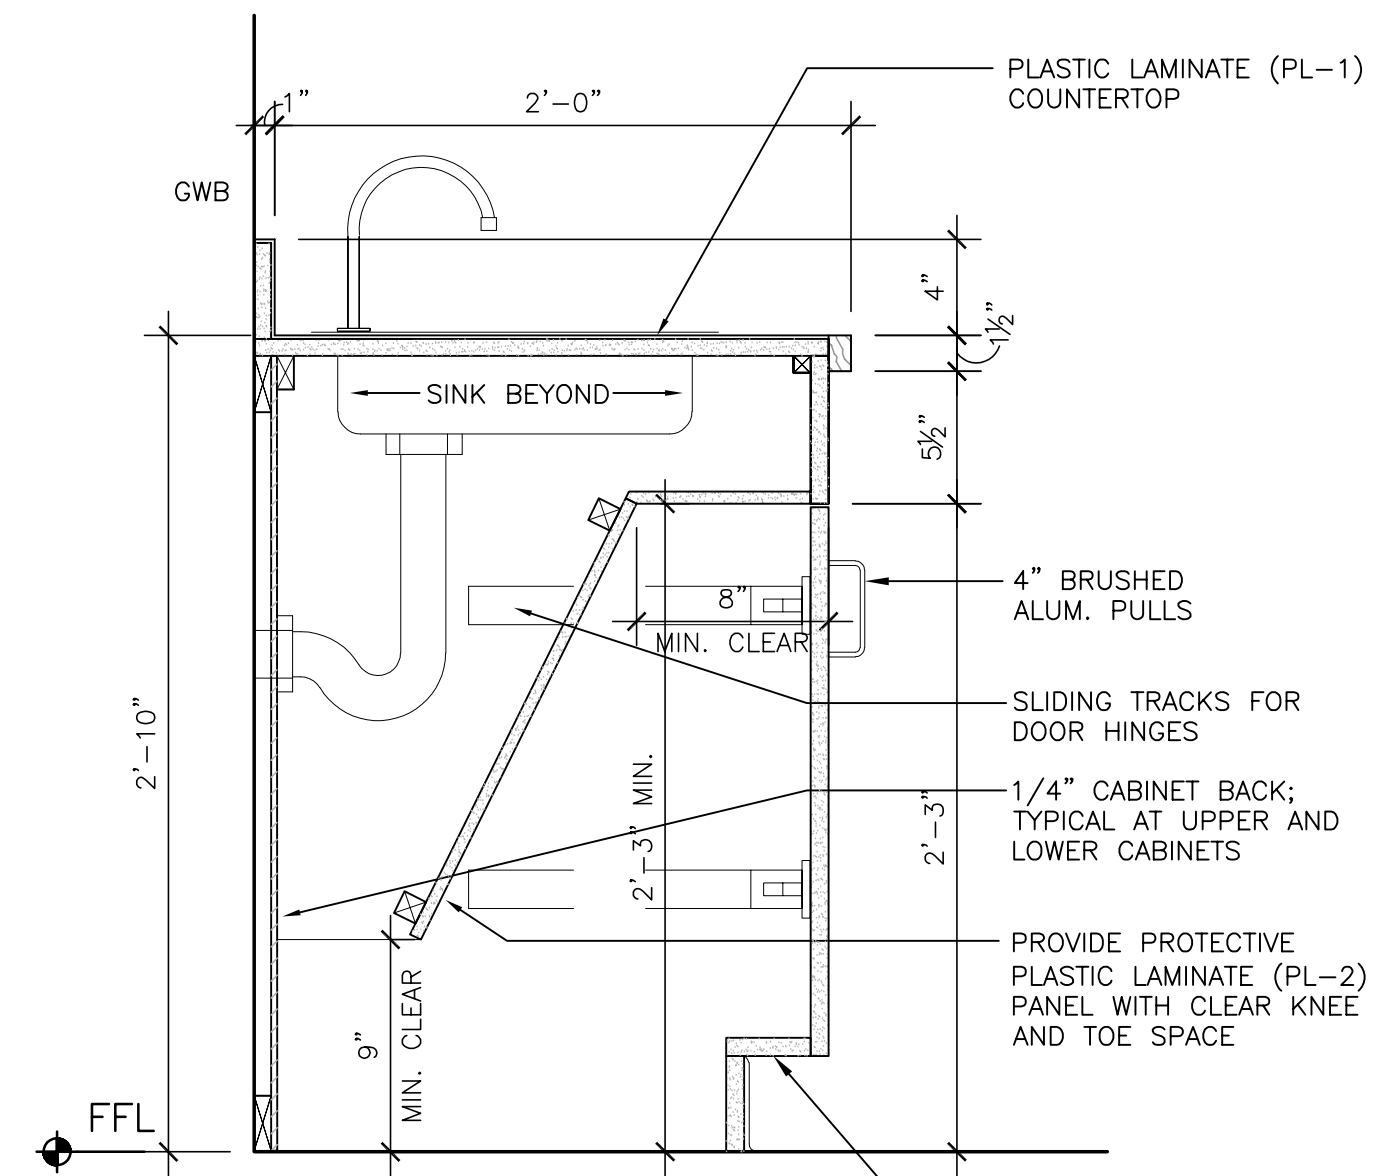


5 SECTION AT BASE CABINET W/ SINK
 1-1/2" = 1'-0"

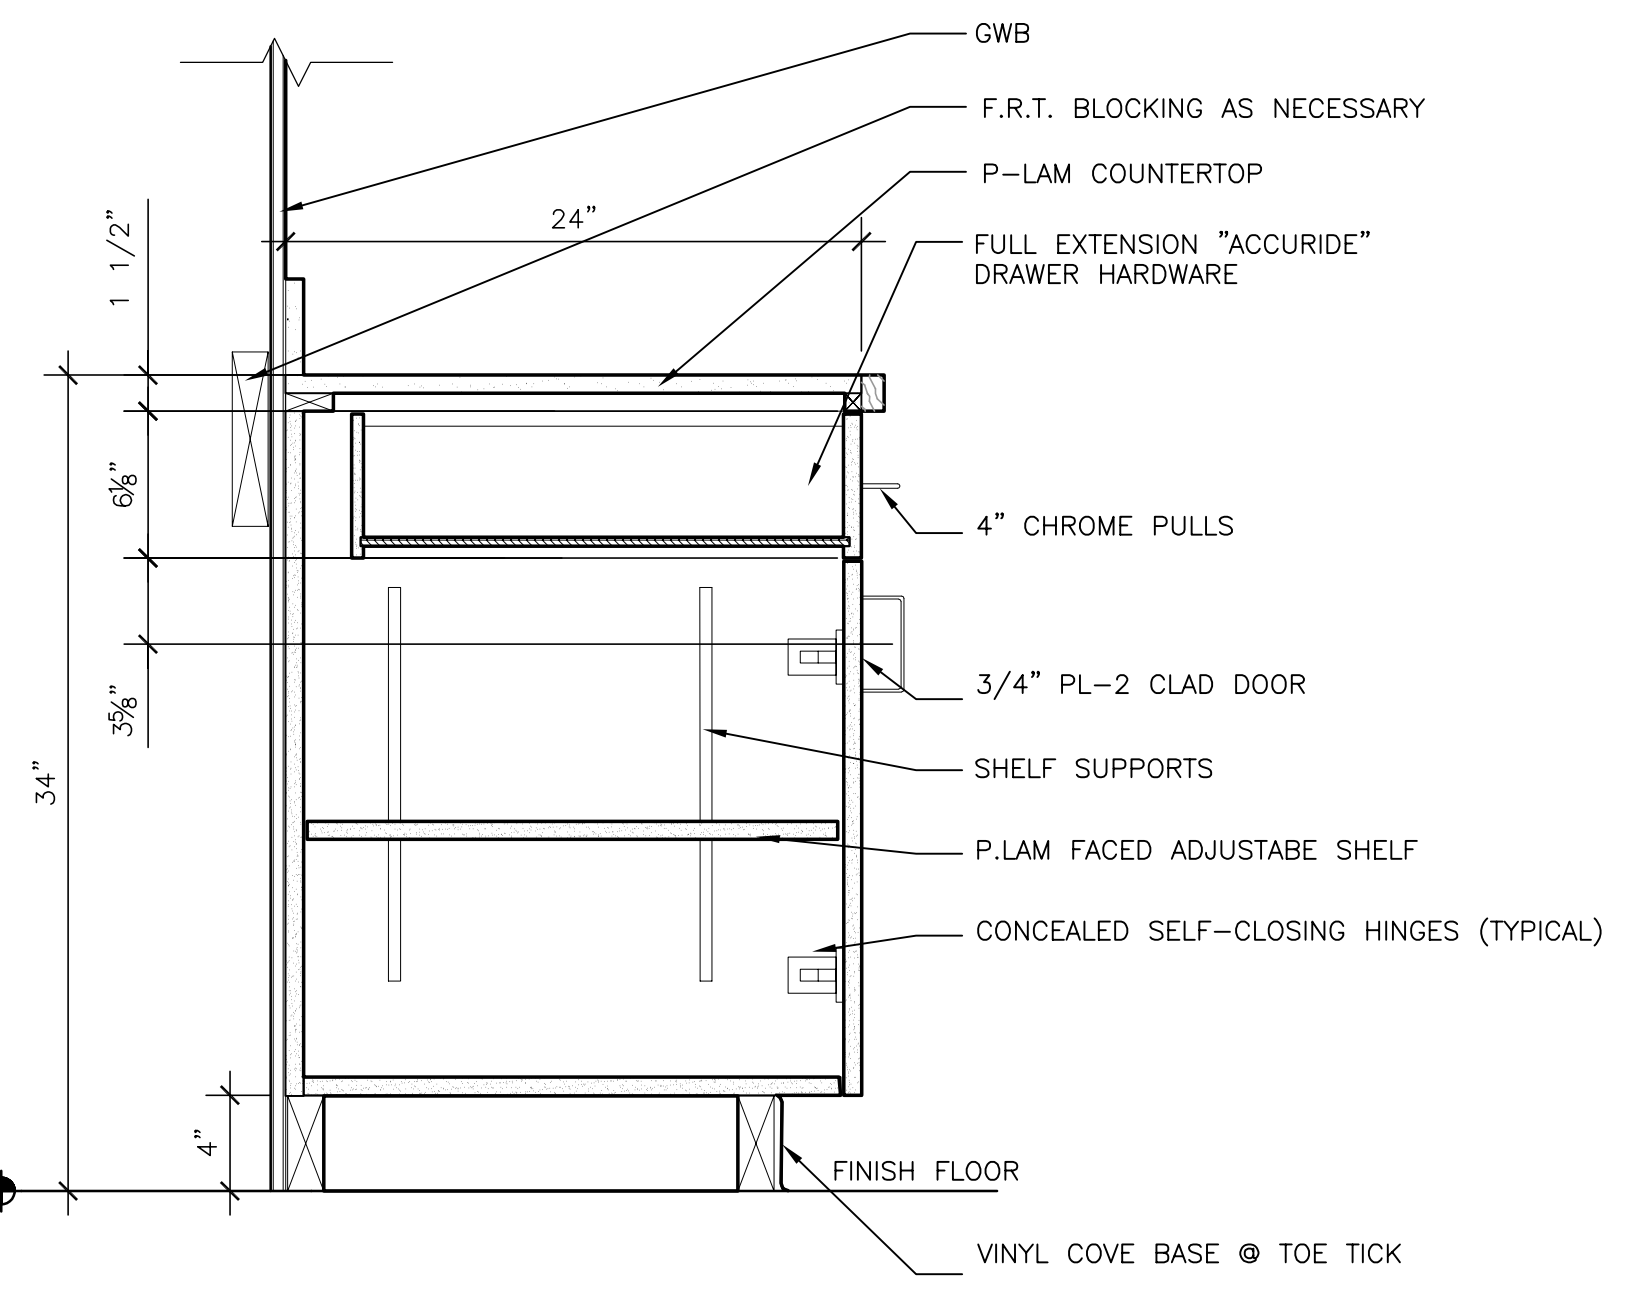

4 SECTION AT BASE CABINET W/ DRAWERS
 1-1/2" = 1'-0"

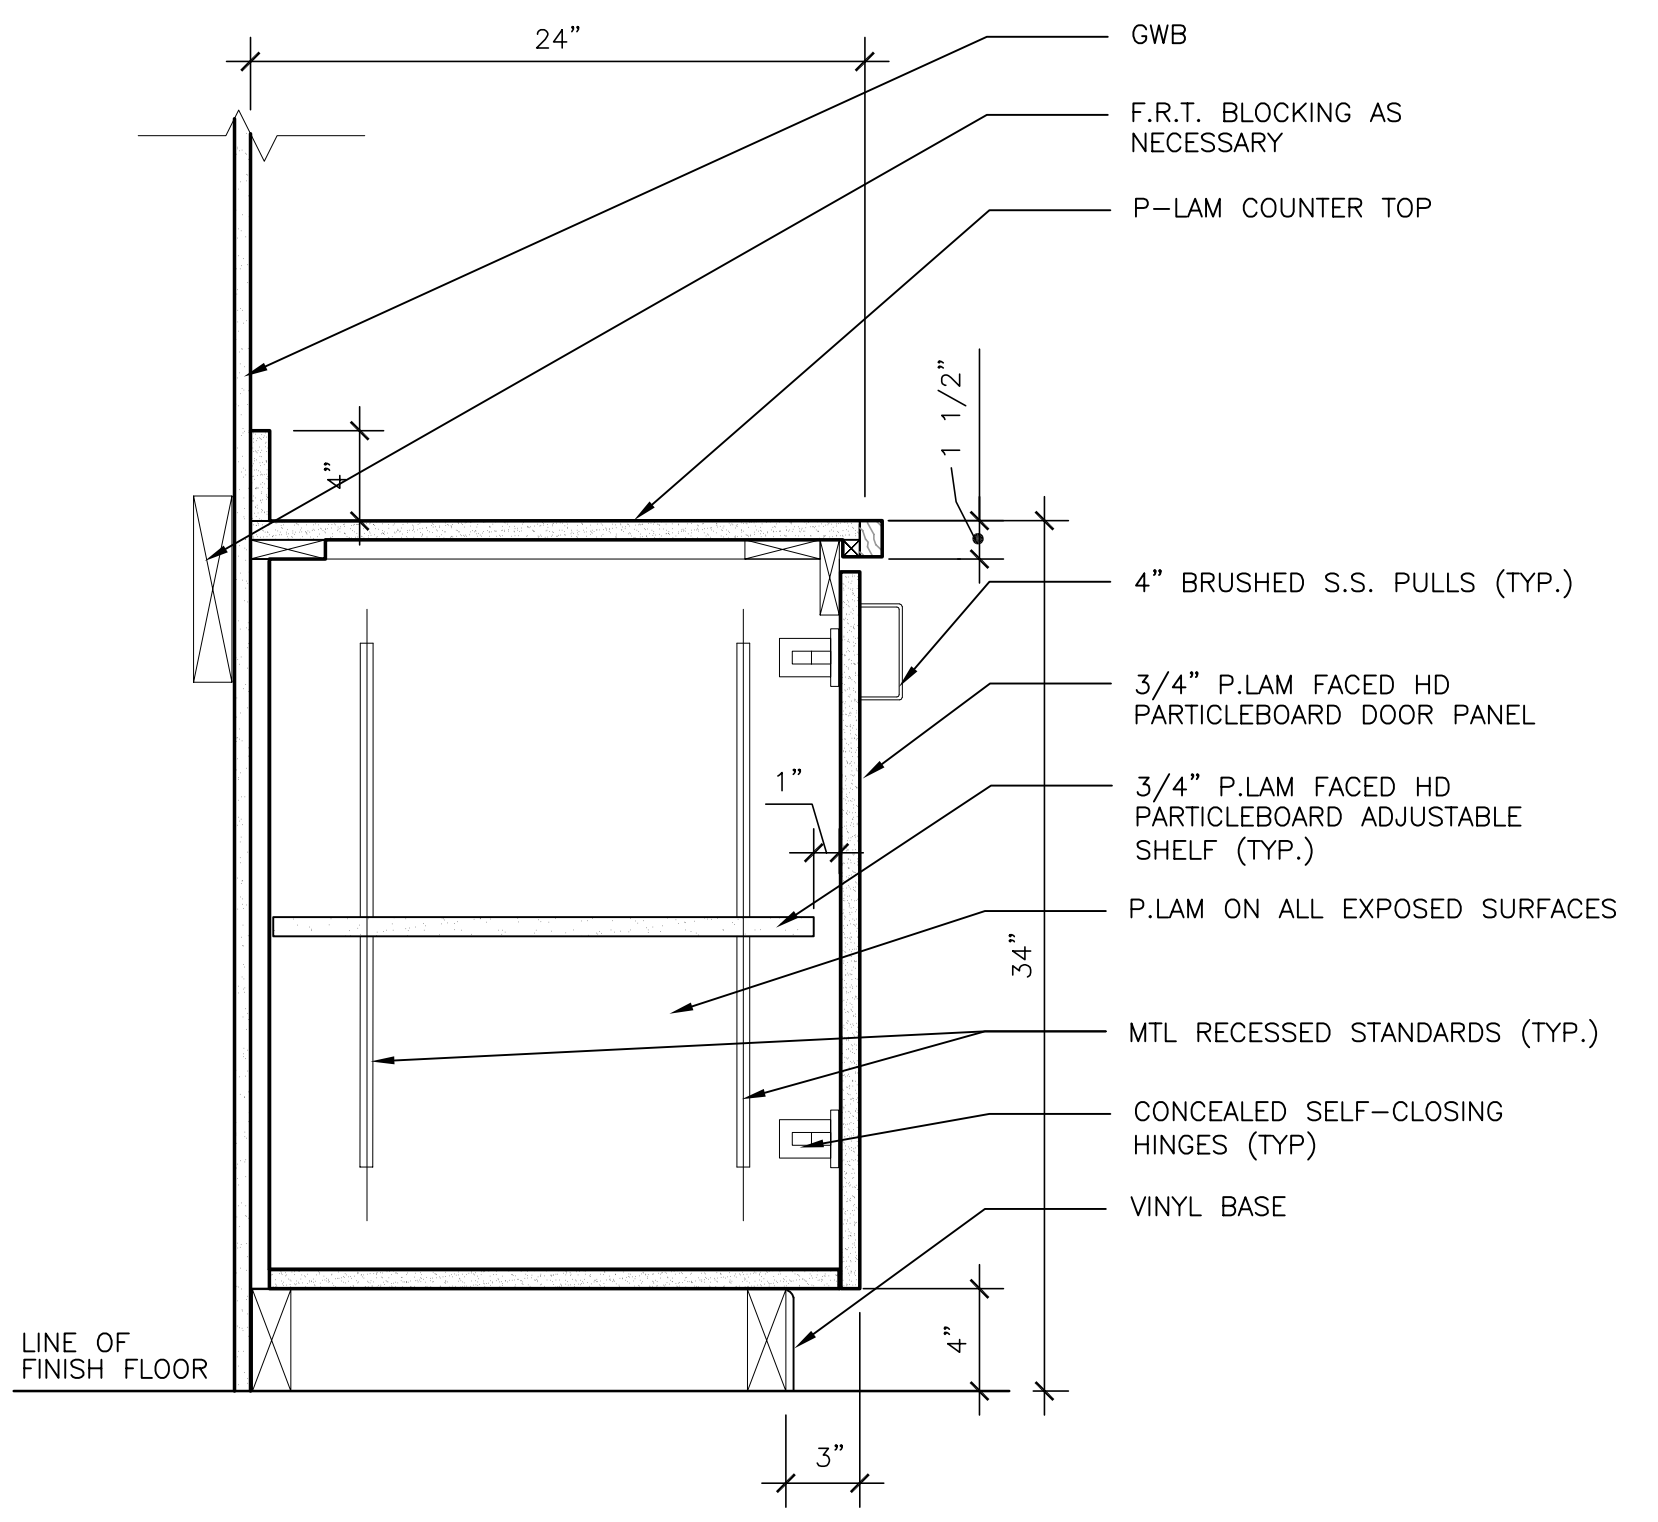


3 SECTION AT BASE CABINET
 1-1/2" = 1'-0"

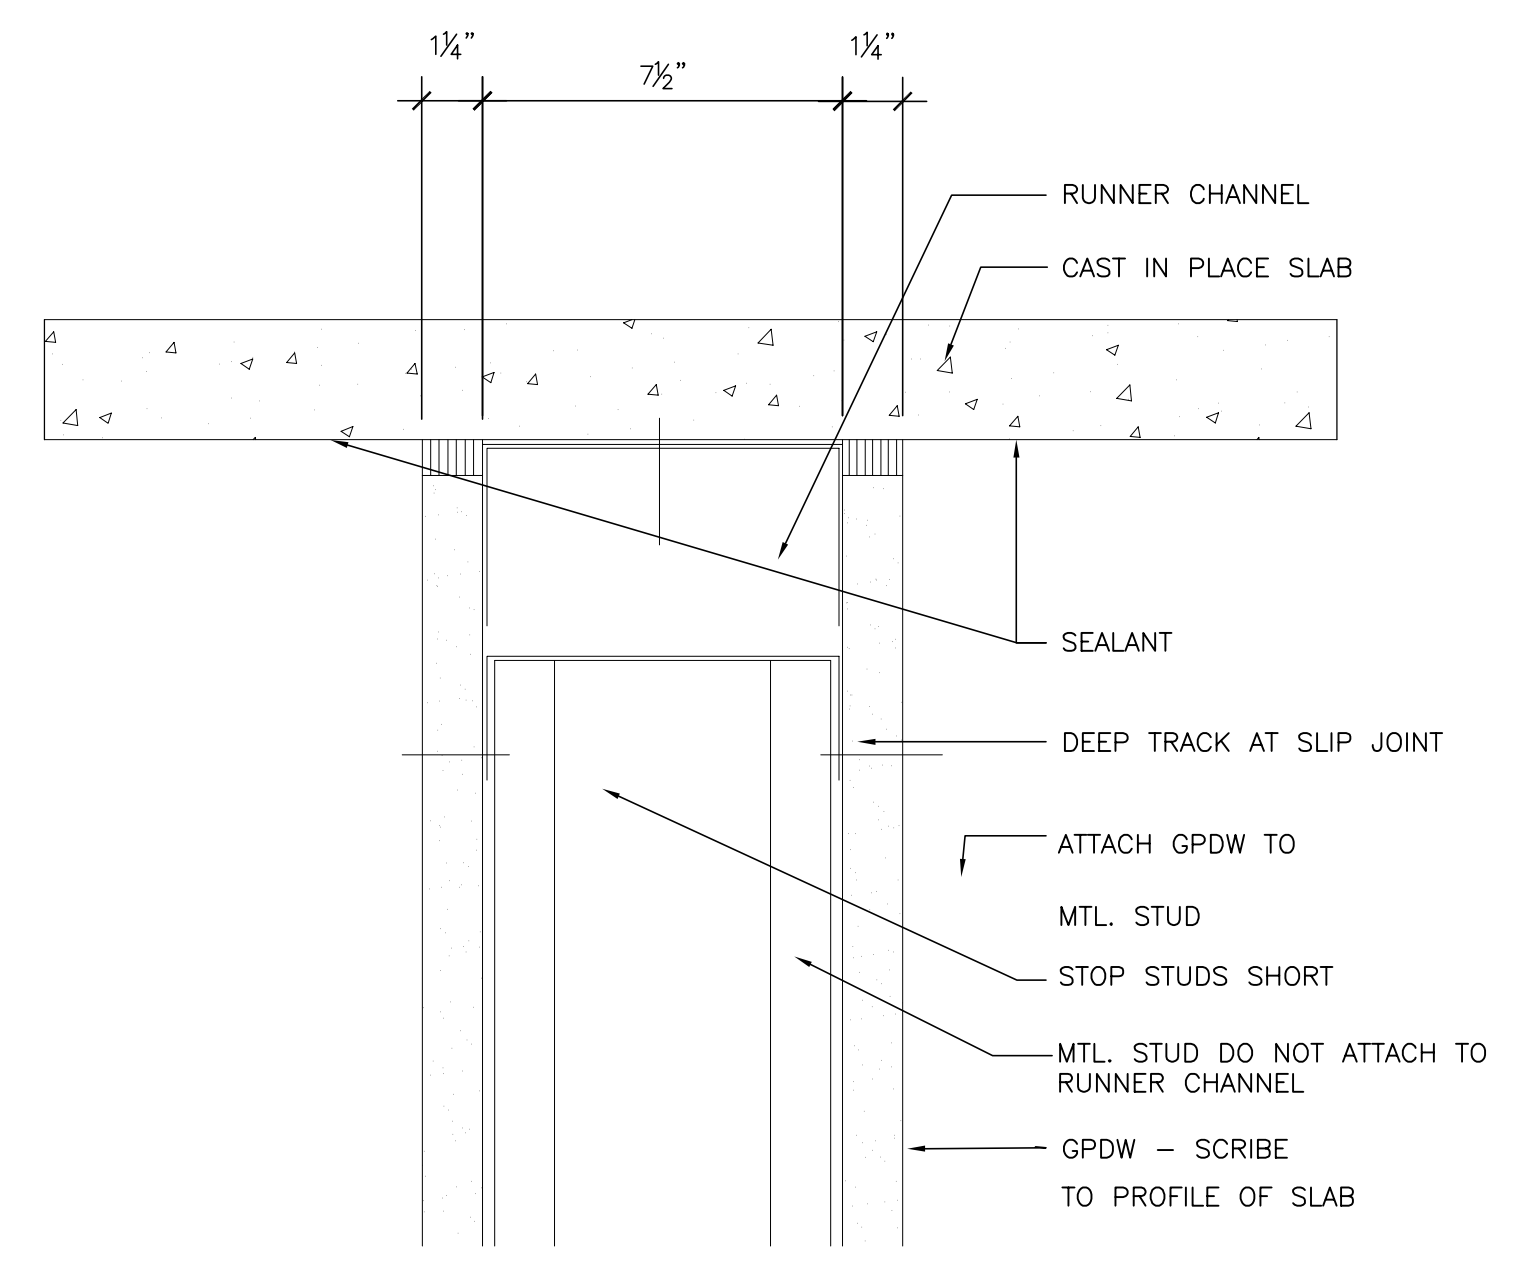


NOTE: PROVIDE IN ALL LOCATIONS WHERE PARTITIONS ARE SPECIFIED TO EXTEND TO CAST-IN-PLACE STRUCTURE ABOVE. REFER TO FLOOR PLANS FOR PARTITION LOCATIONS AND SPECIFIC PARTITION TYPES.

2 PARTITION TERMINATION @ UNDERSIDE OF STRUCTURE ABOVE
 3" = 1'-0"

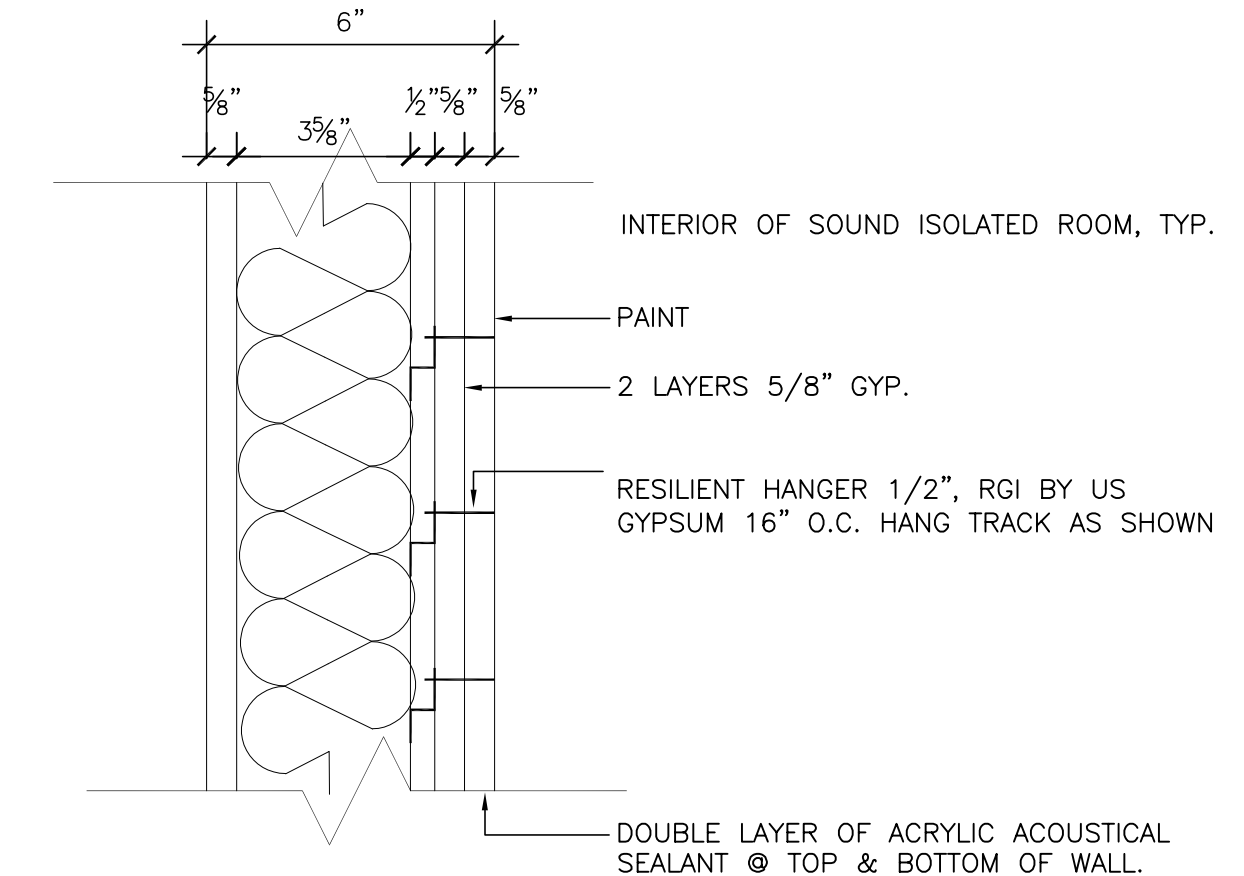

1 PARTITION
 3" = 1'-0"

NO	DATE	REVISIONS
B	07/07/02	ISSUED FOR PERMIT & PRICING
C	08/15/03	ISSUED FOR CONSTRUCTION

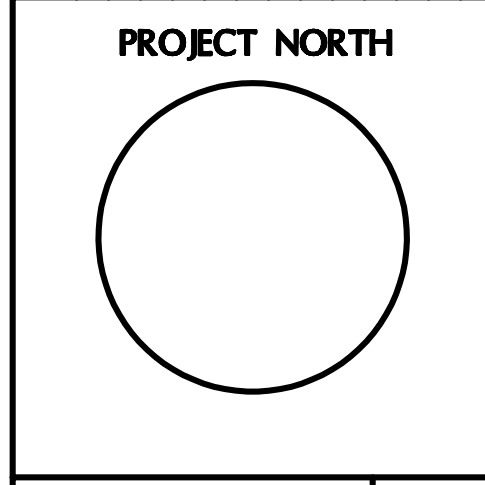

**MEDICAL MUTUAL
 INSURANCE COMPANY**
 1 CITY CENTER - PORTLAND, ME

TITLE: DETAILS

Cubellis Associates Inc.
 Architecture Interiors Engineering
 450 Pine Street, 2nd Fl.
 Portland, ME 04101
 Tel: 207-874-2777
 Fax: 207-874-2775
 www.cubellis.com

A701

02278