


A1 OVERALL FIRST FLOOR PLAN - KEY PLAN

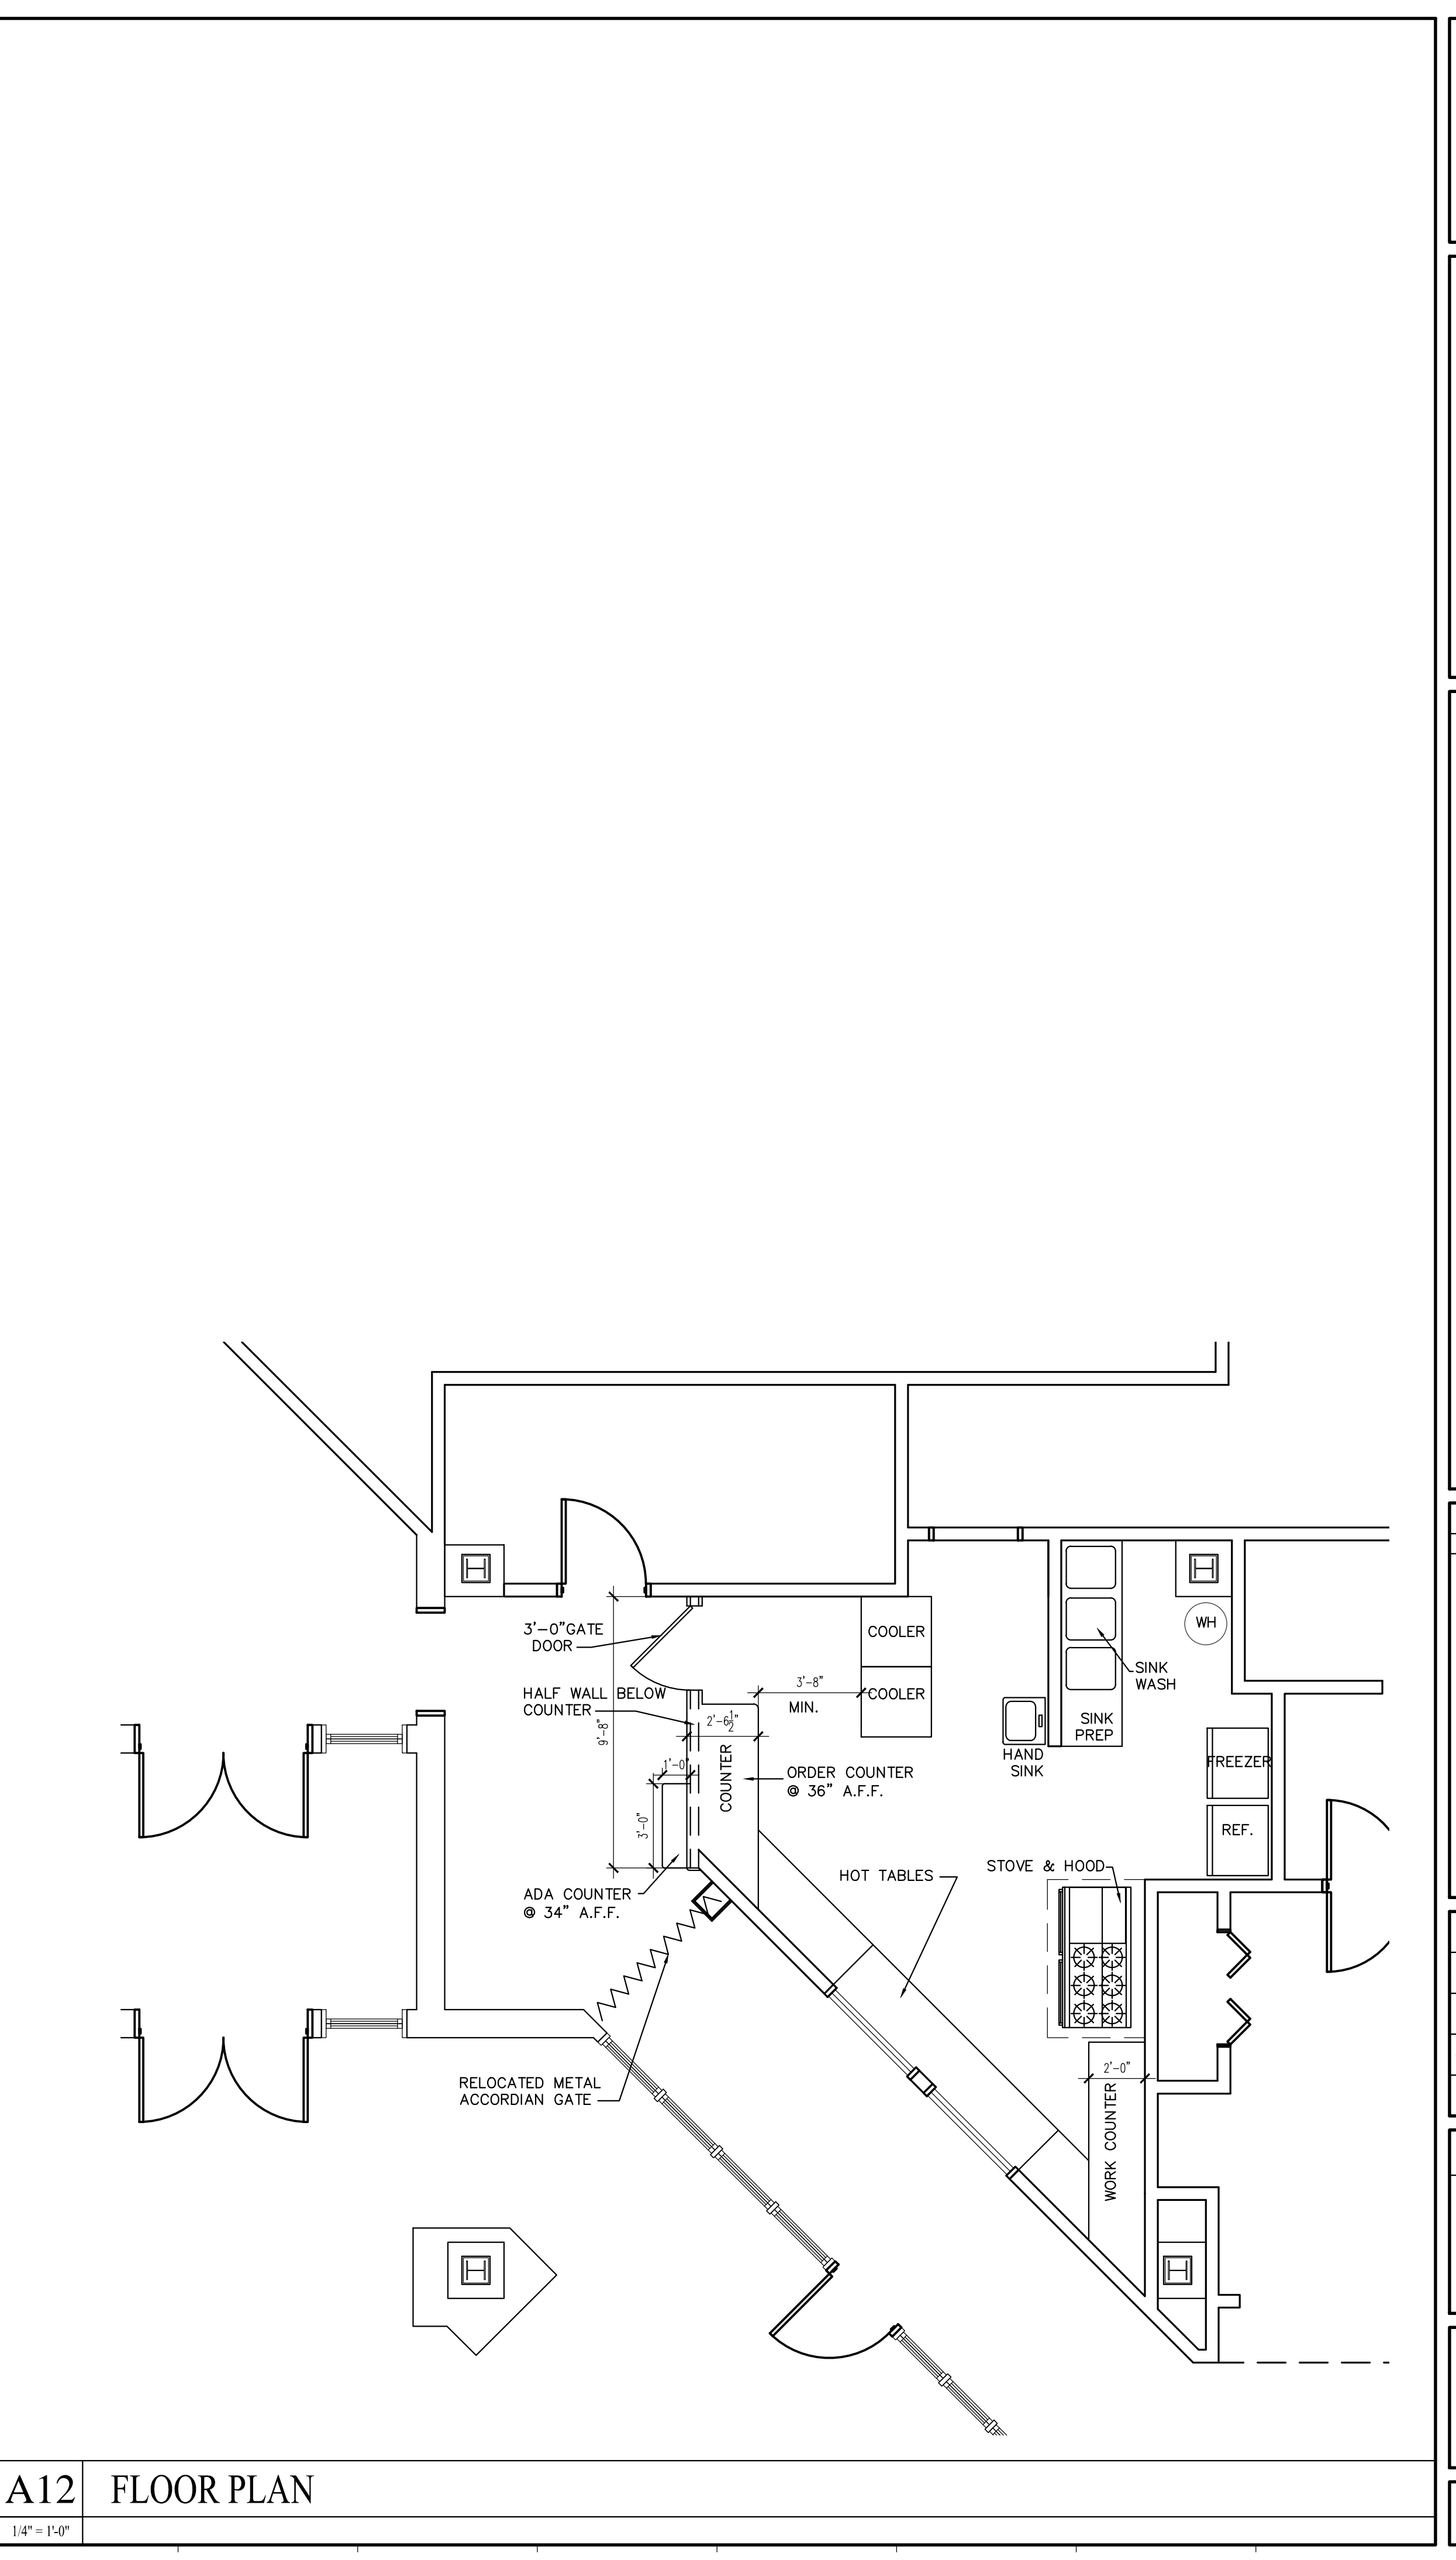

A12 FLOOR PLAN



TIC TAÇ O
ONE CITY CENTER-FIRST FLOOR
PORTLAND, MAINE

REVISIONS		
#	DATE	DESCRIPTION

DATE:	05.17.13
PROJECT #:	010613
DRAWN BY:	DLP
CHECKED BY:	
DRAWING SCALE:	

SHEET TITLE
OVERALL FIRST FLOOR PLAN
FLOOR PLAN

A1