


NOTES:

- 1) VERIFY EXACT ANTENNA MODEL & AZIMUTHS WITH RF ENGINEER PRIOR TO INSTALLATION.
- 2) REMOVE EXISTING GPS ANTENNA AND REPLACE WITH NEW GPS ANTENNA.

STRUCTURAL NOTE:

STRUCTURAL INFORMATION TAKEN FROM STRUCTURAL ANALYSIS PERFORMED BY HUDSON DESIGN GROUP, LLC. DATED: DECEMBER 20, 2012

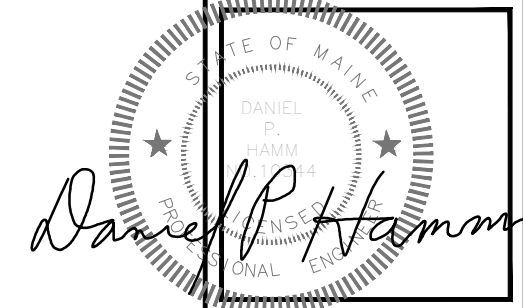

CHECKED BY: JX

APPROVED BY: DPH

SUBMITTALS			
REV.	DATE	DESCRIPTION	BY
3	05/20/13	FOR CONSTRUCTION	BR
2	05/03/13	FOR CONSTRUCTION	SR
1	04/08/13	ISSUED FOR REVIEW	SF



SITE NUMBER:
NM03XC067

SITE NAME:
ONE CITY CENTER

SITE ADDRESS:
ONE CITY CENTER
PORTLAND, ME 04101

SHEET TITLE
ROOF PLAN

SHEET NUMBER
A-1

 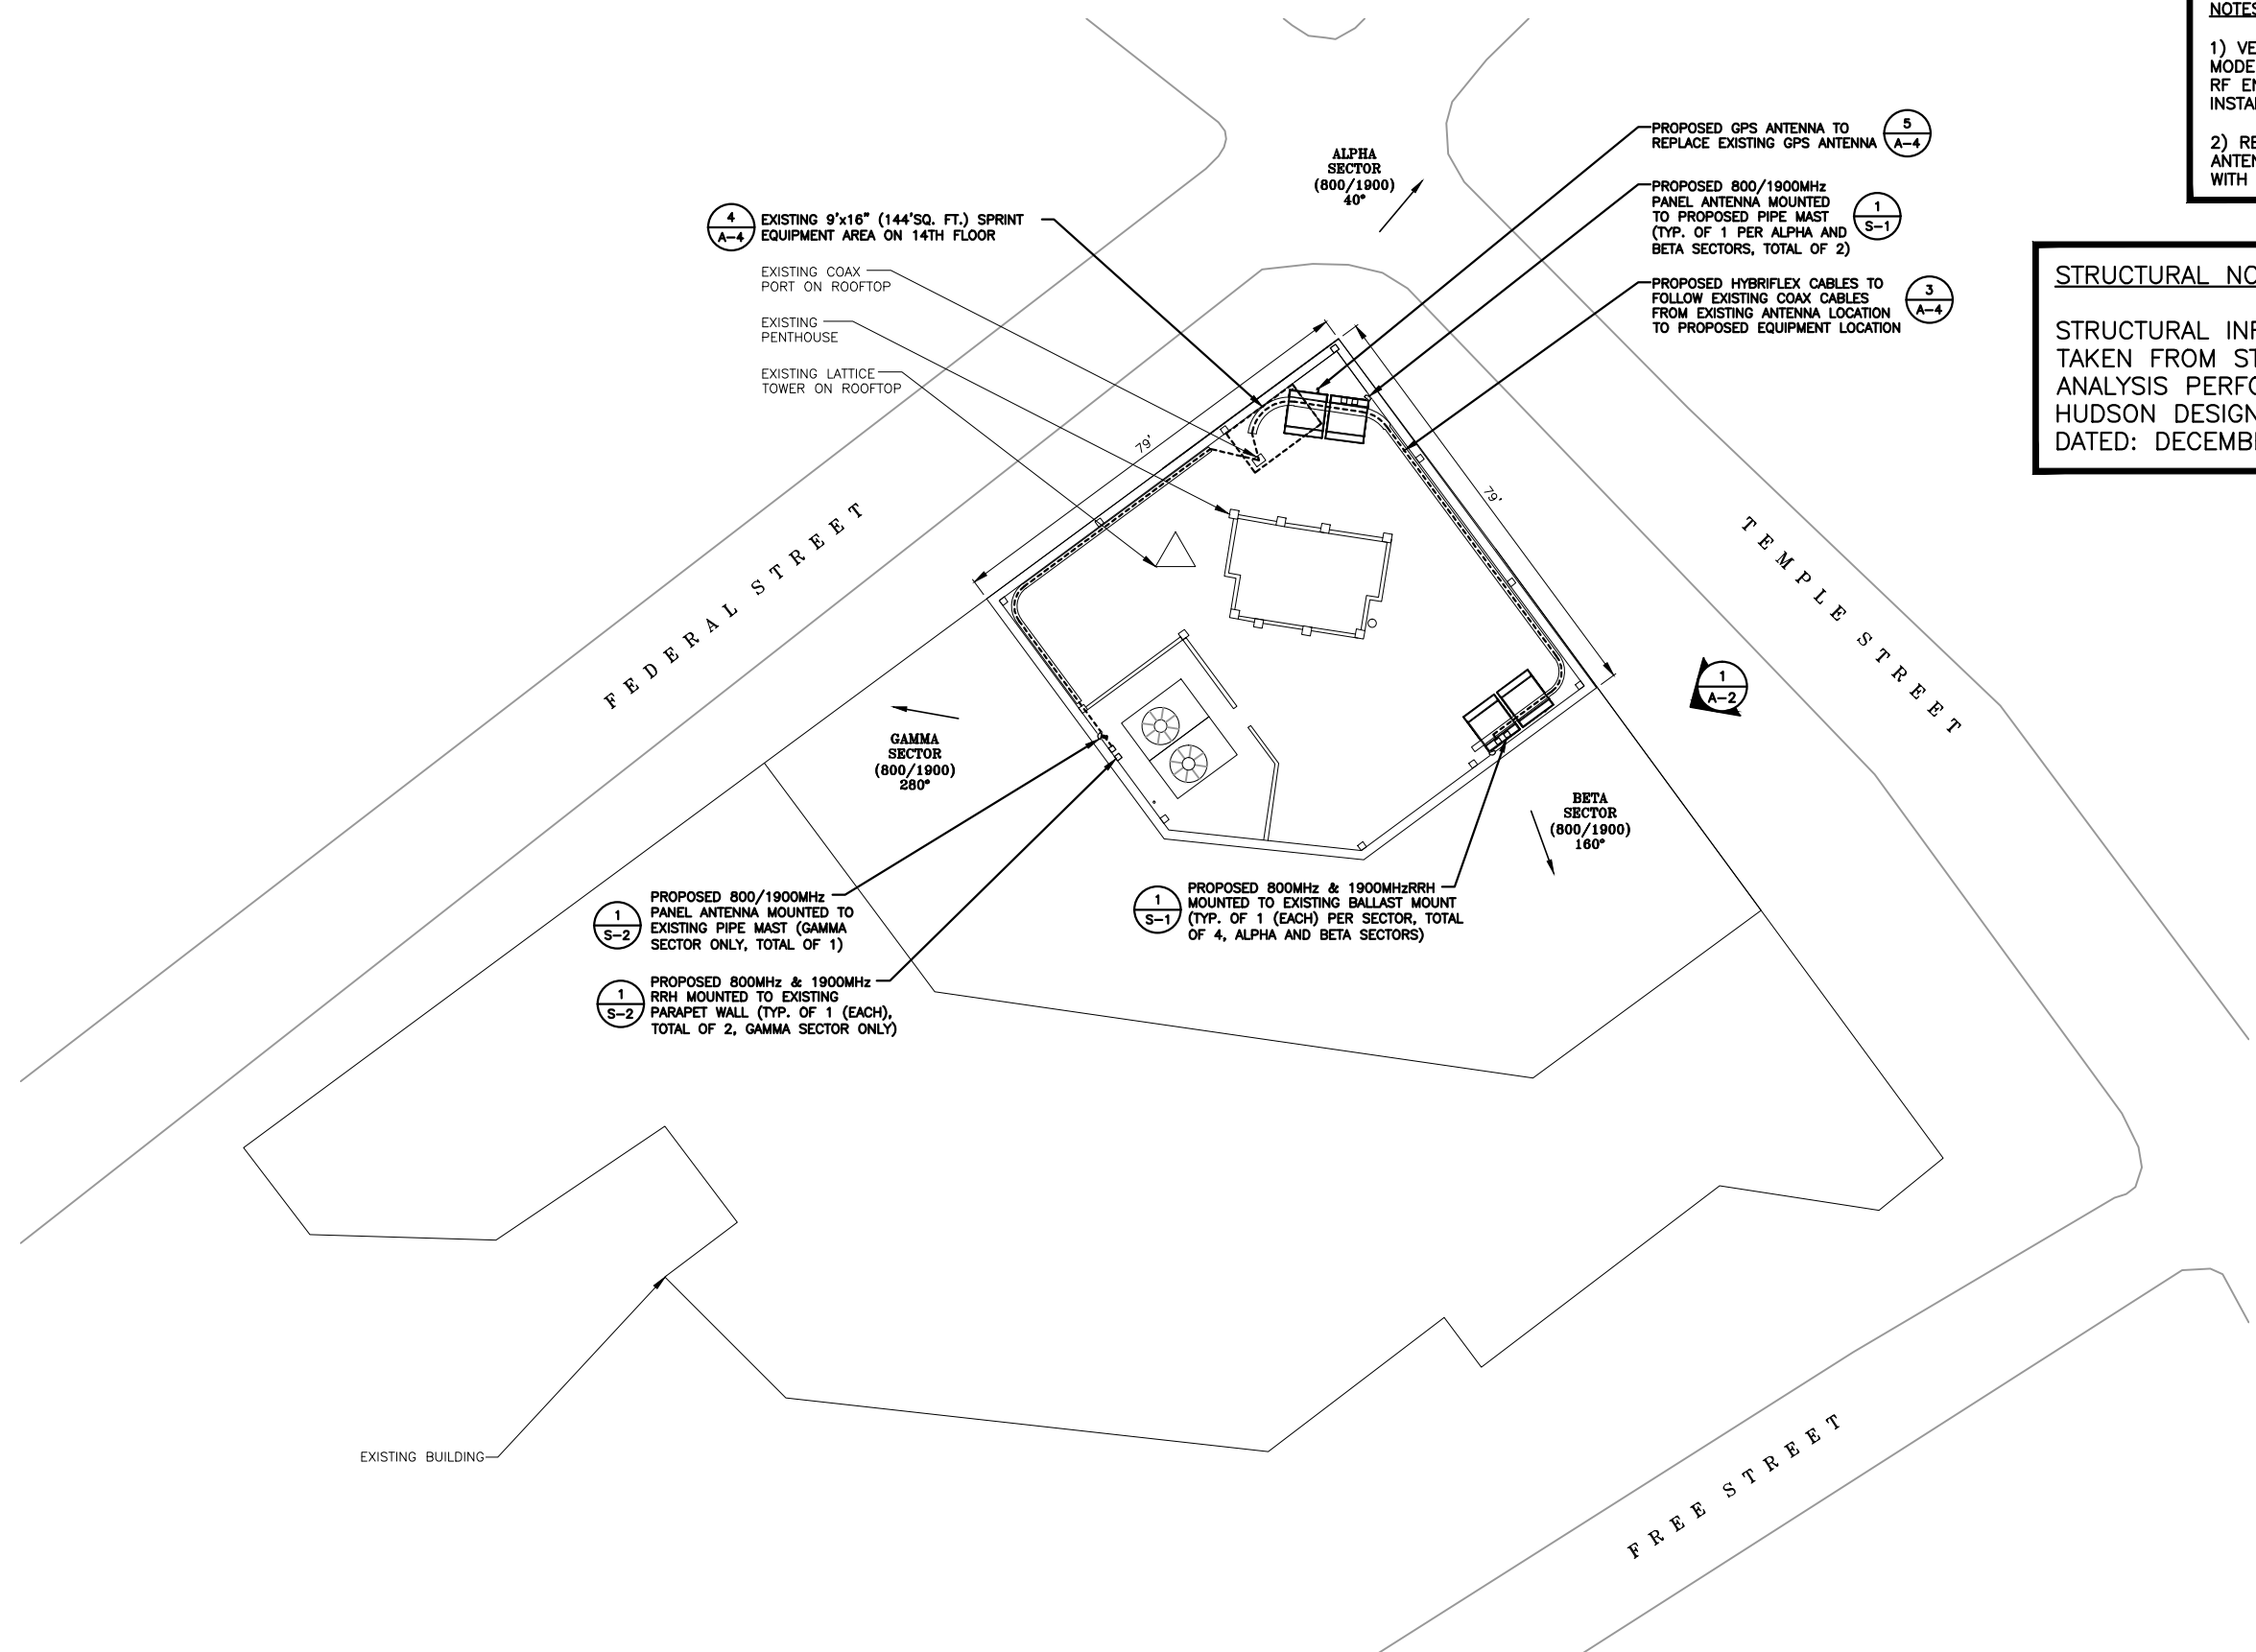

ROOF PLAN
SCALE: 1/16"=1'-0"

